


OFFICE OF COUNTY ENGINEER
 RAMSEY COUNTY, MINN.
 PAUL N. COMTES
 COUNTY ENGINEER

KELLER PARKWAY
 FROM EDGERTON ST TO CO. RD. C

Scale: 1"=100'
 April 1933

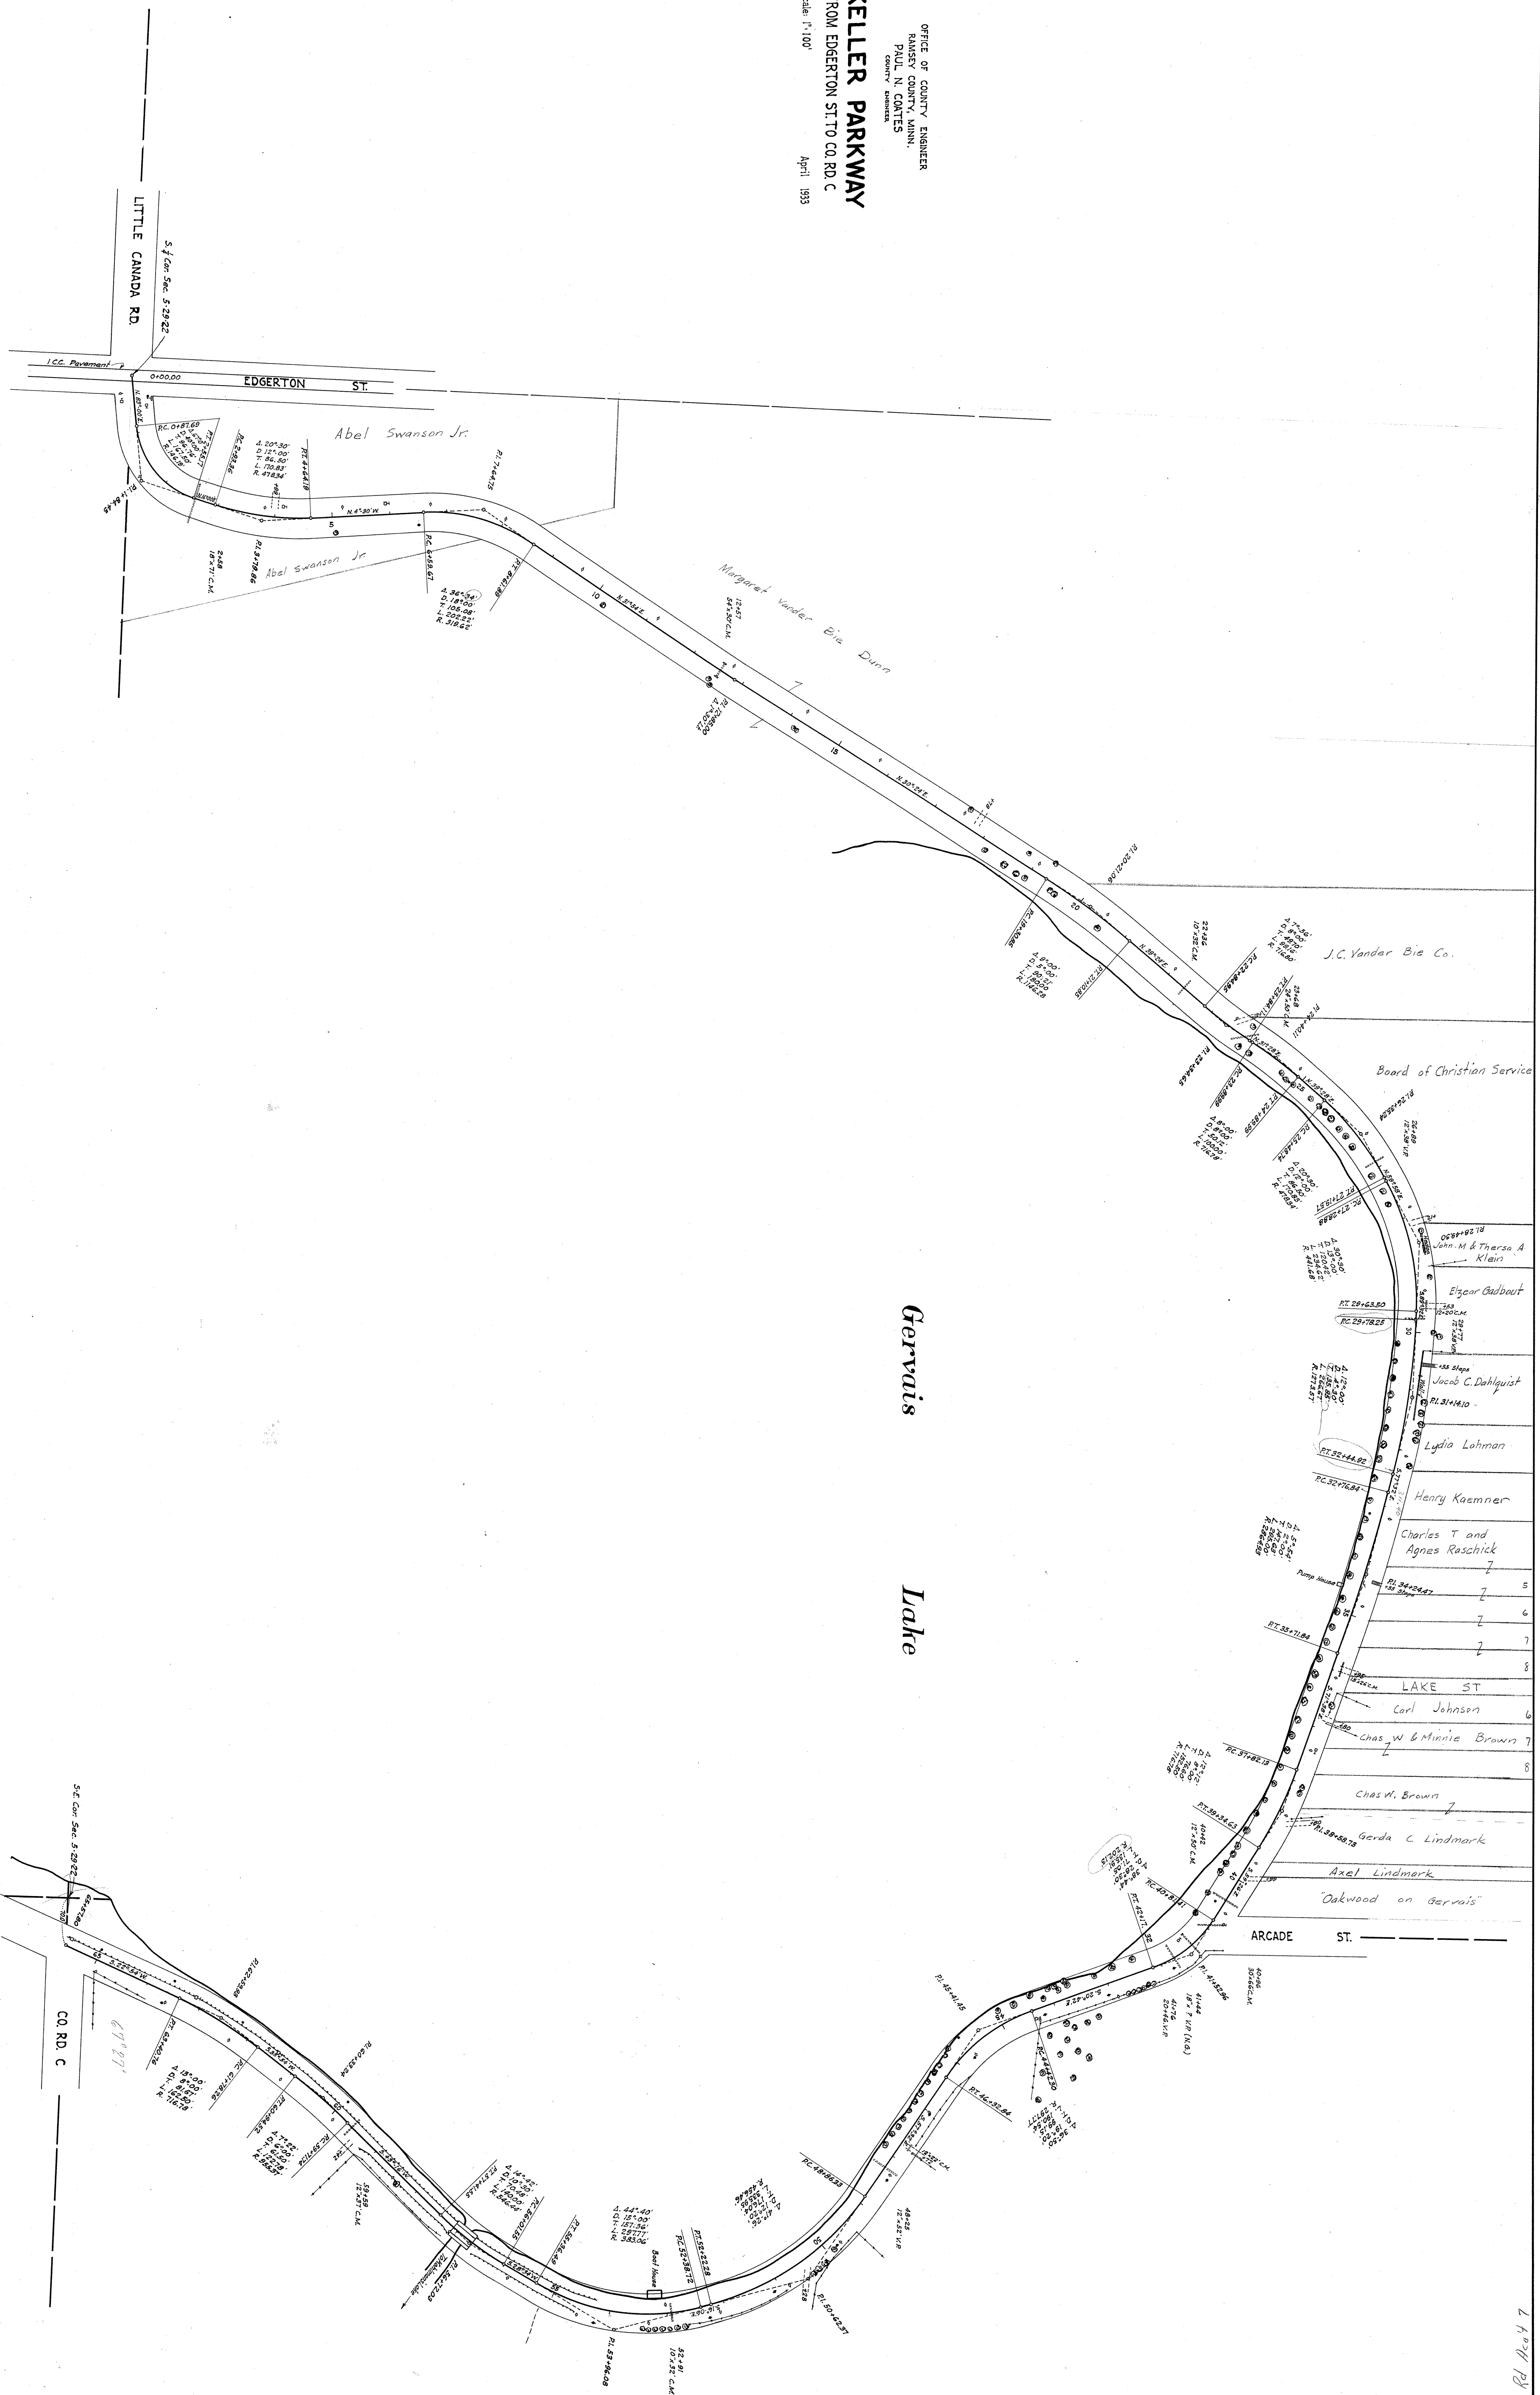

Rd. Plan 7