


SEC. 11-29-22

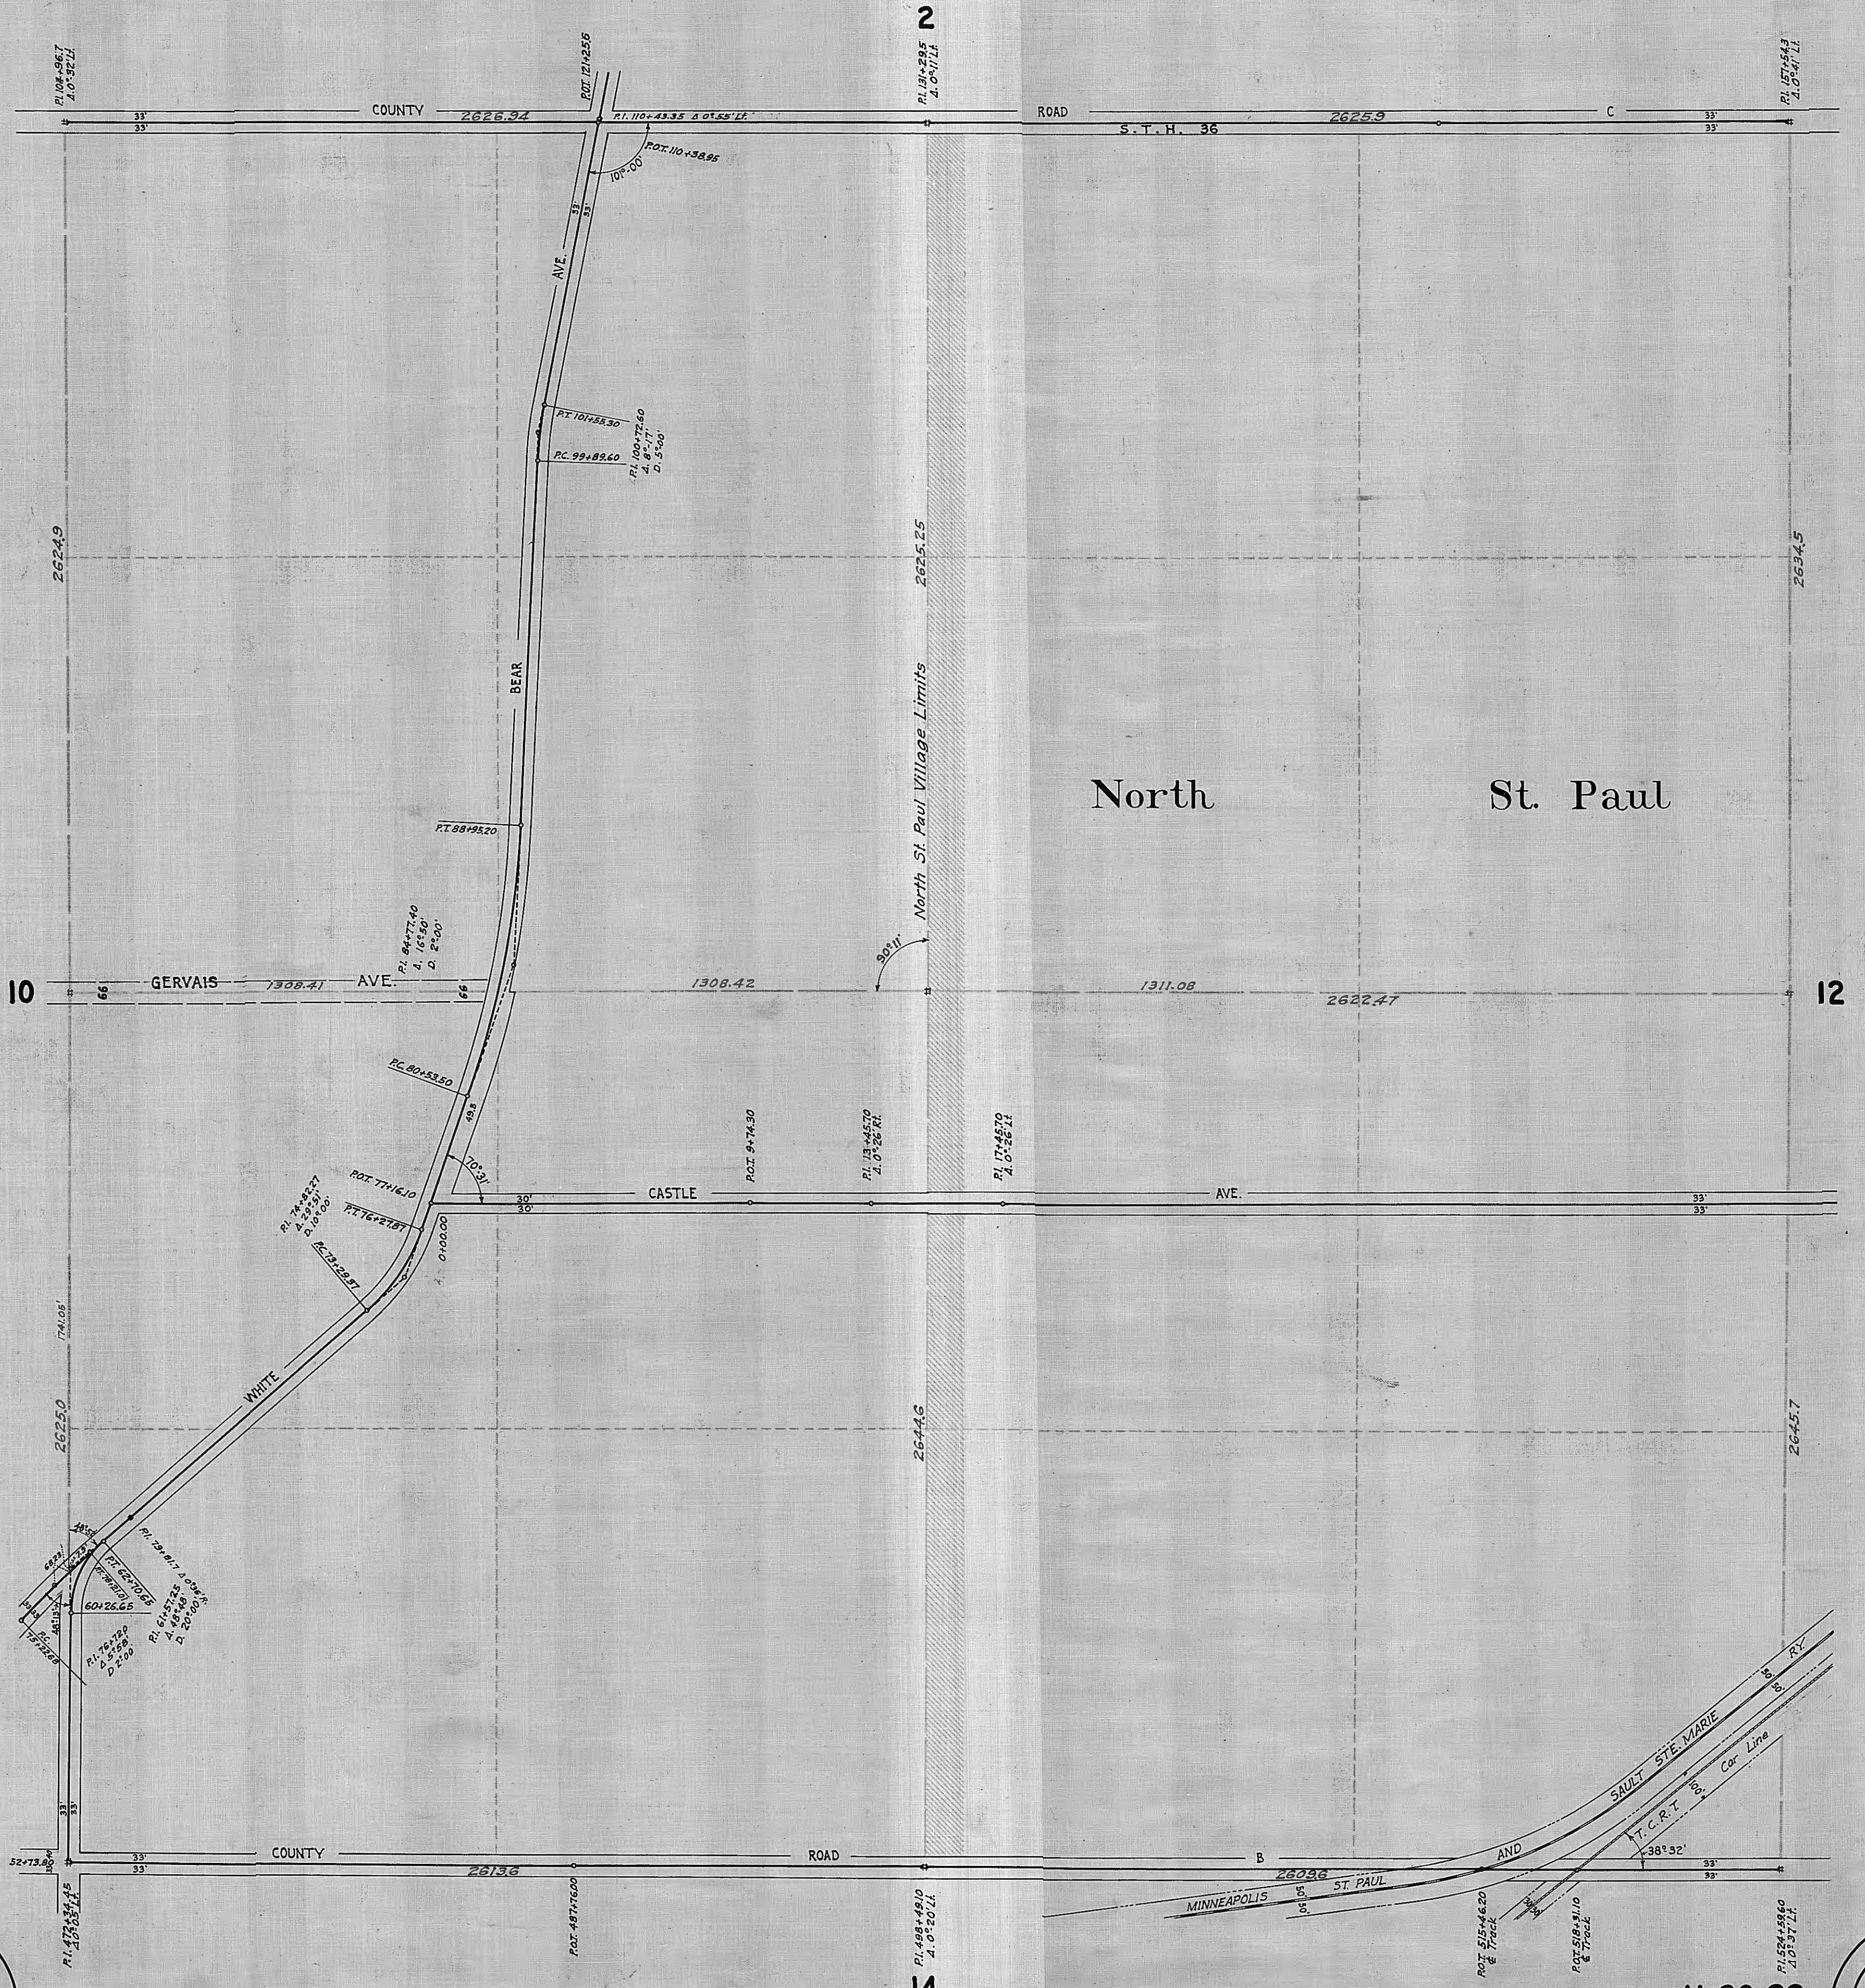

North St. Paul