


SEC.12-29-22

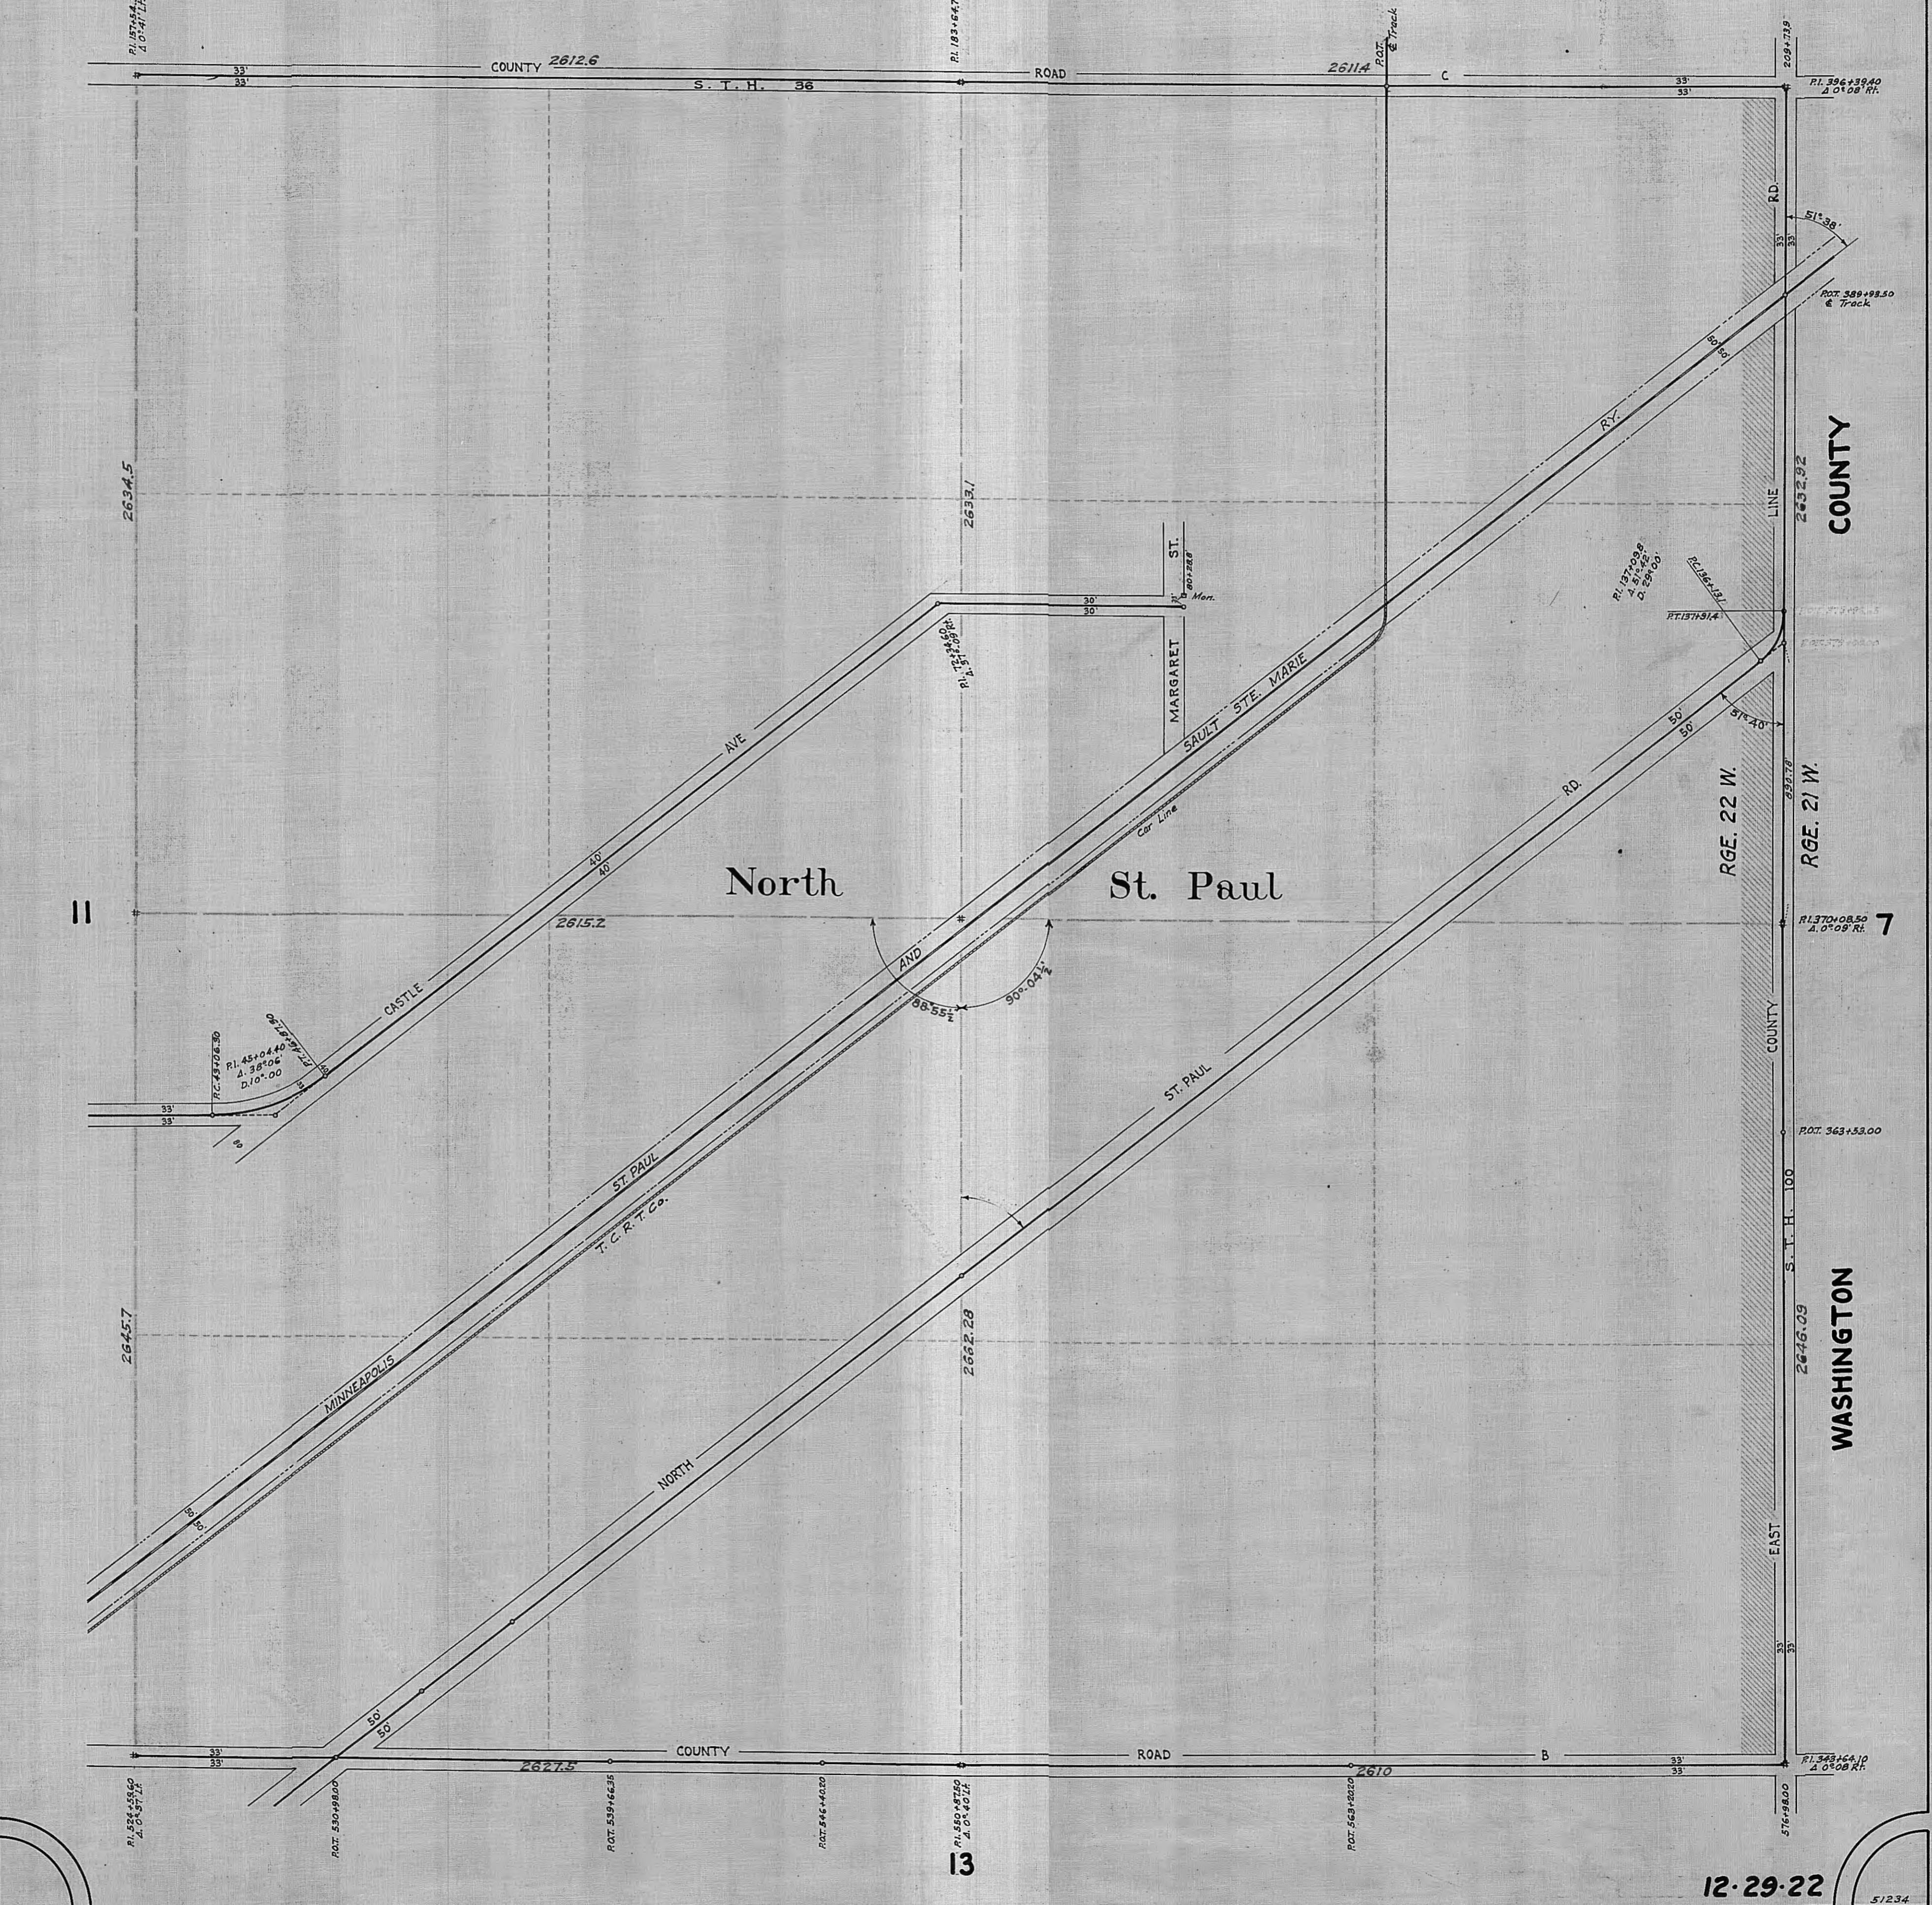

13

12-29-22

51234