


SEC. 8-29-22

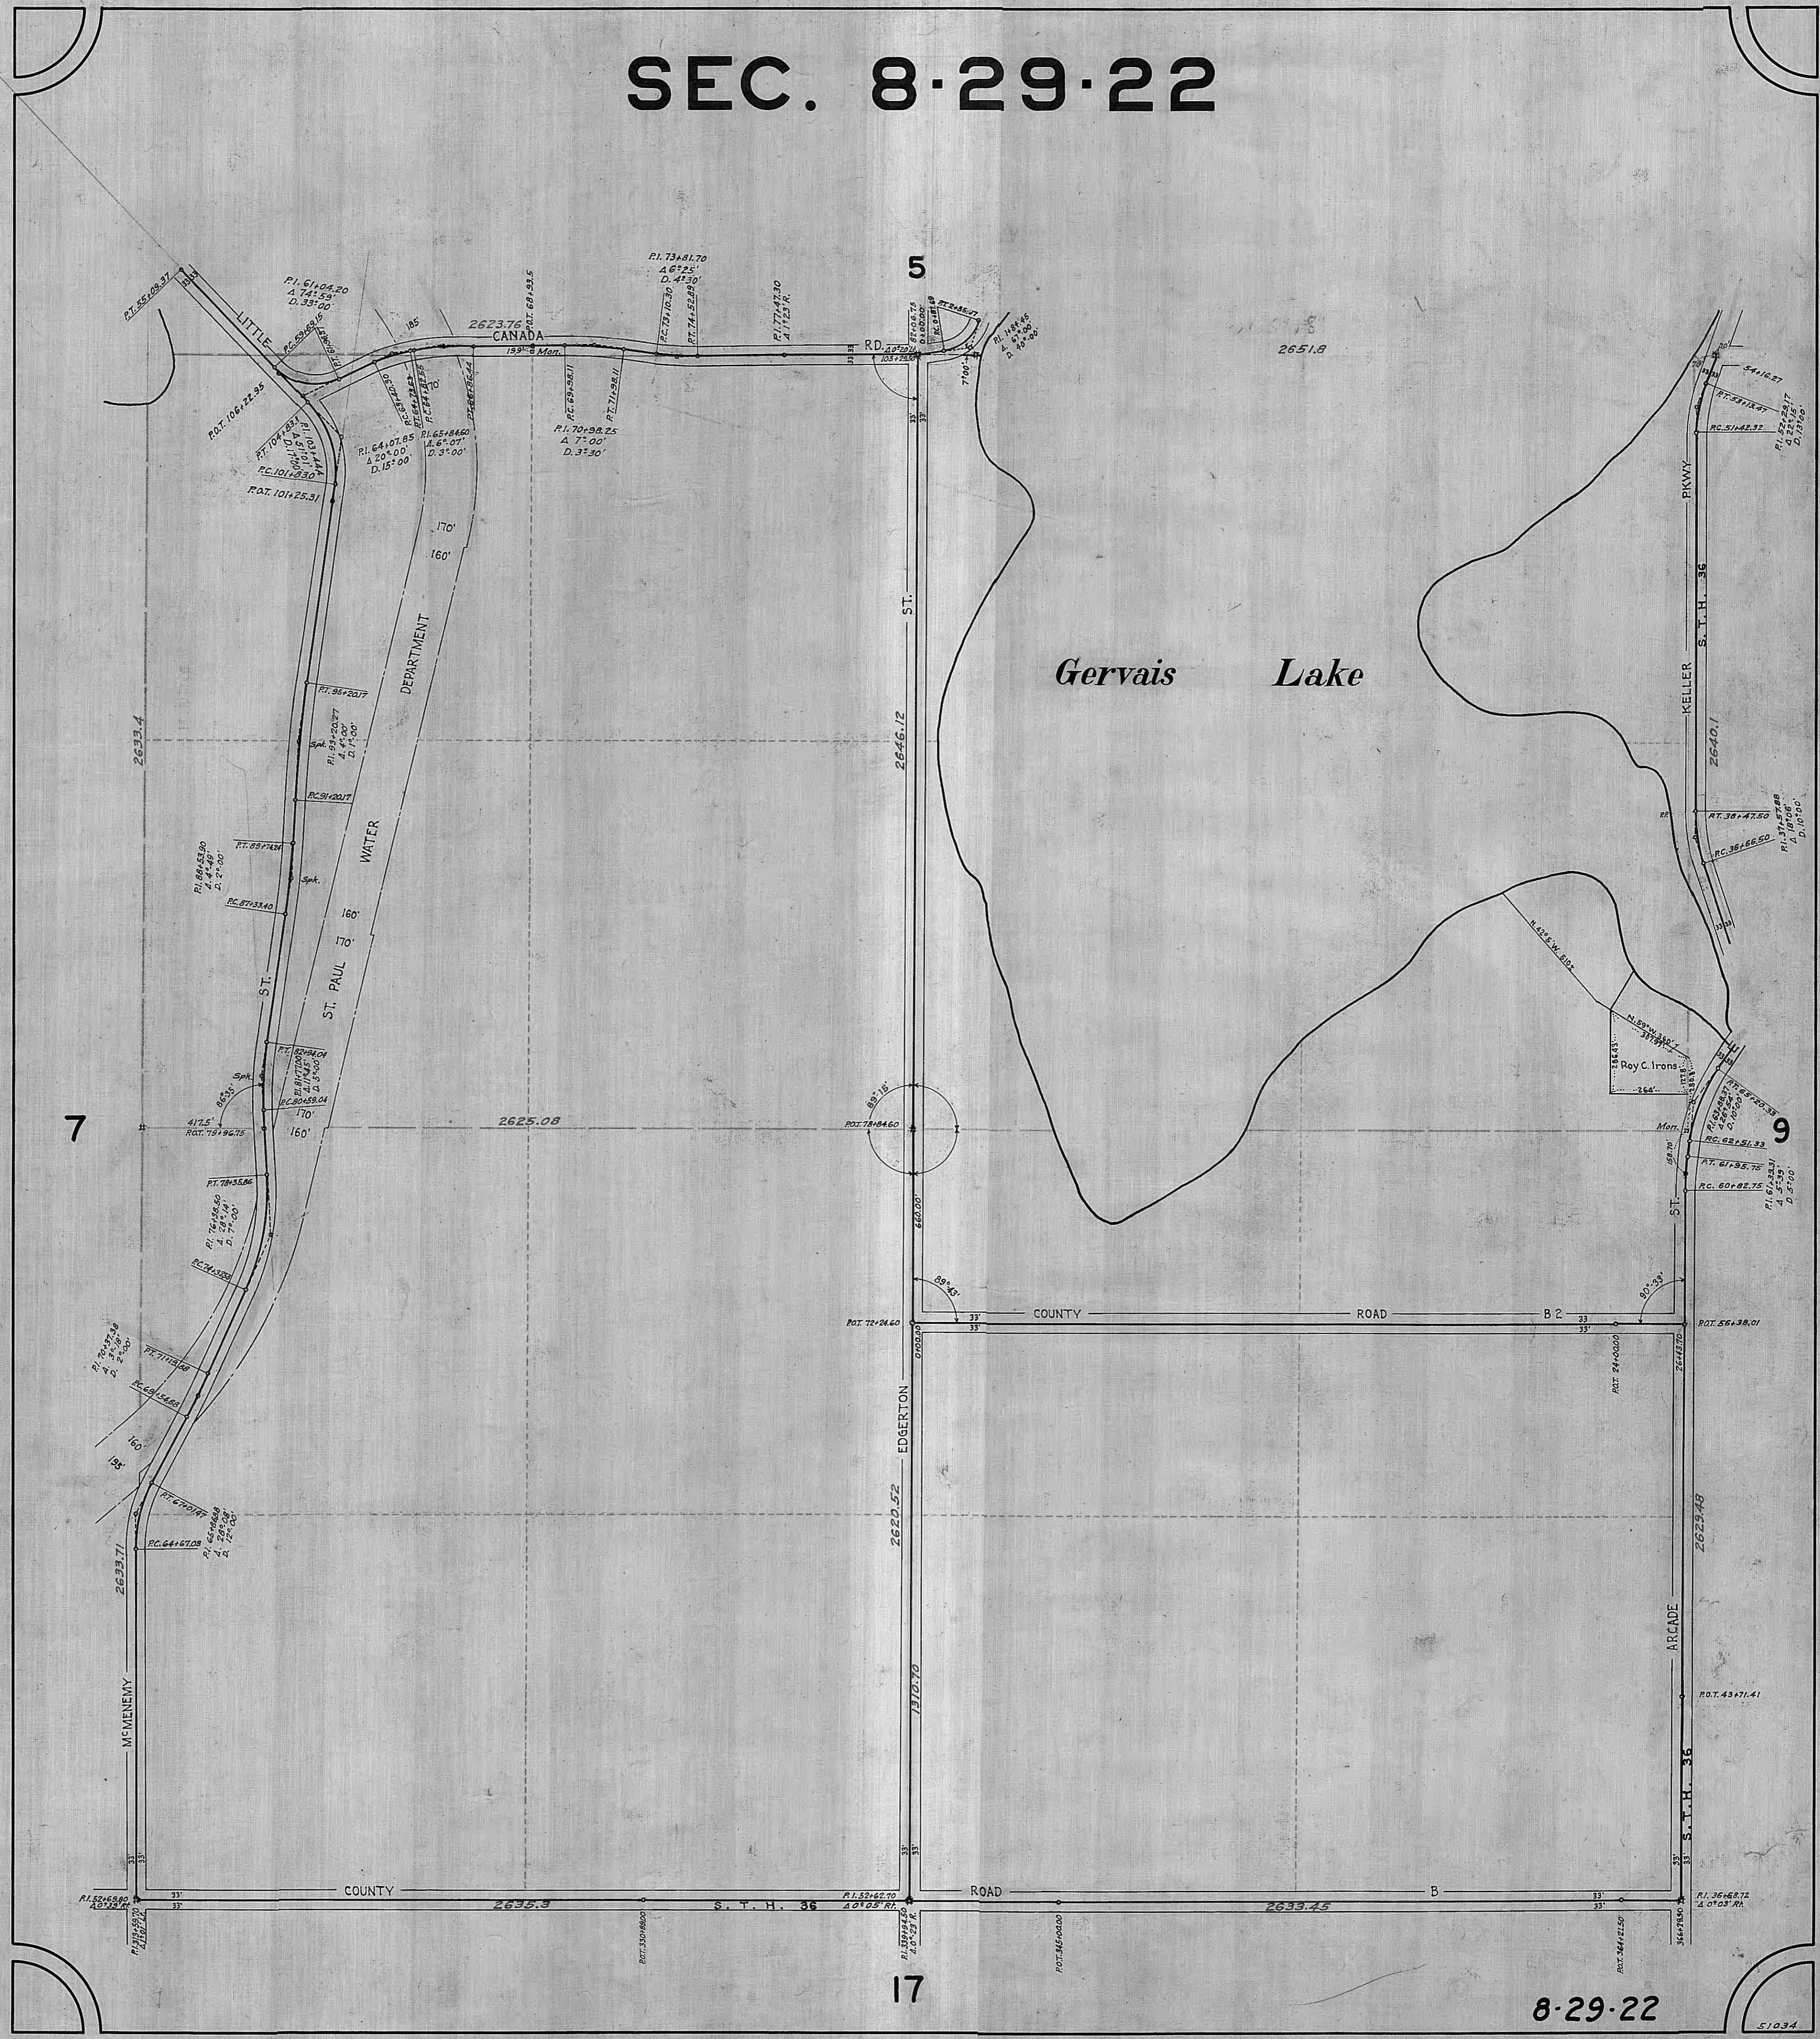

8-29-22