


# SEC. 11-30-22

8.1 ~ 8.1 ~  
1345 1175 1205 1175  
11.75

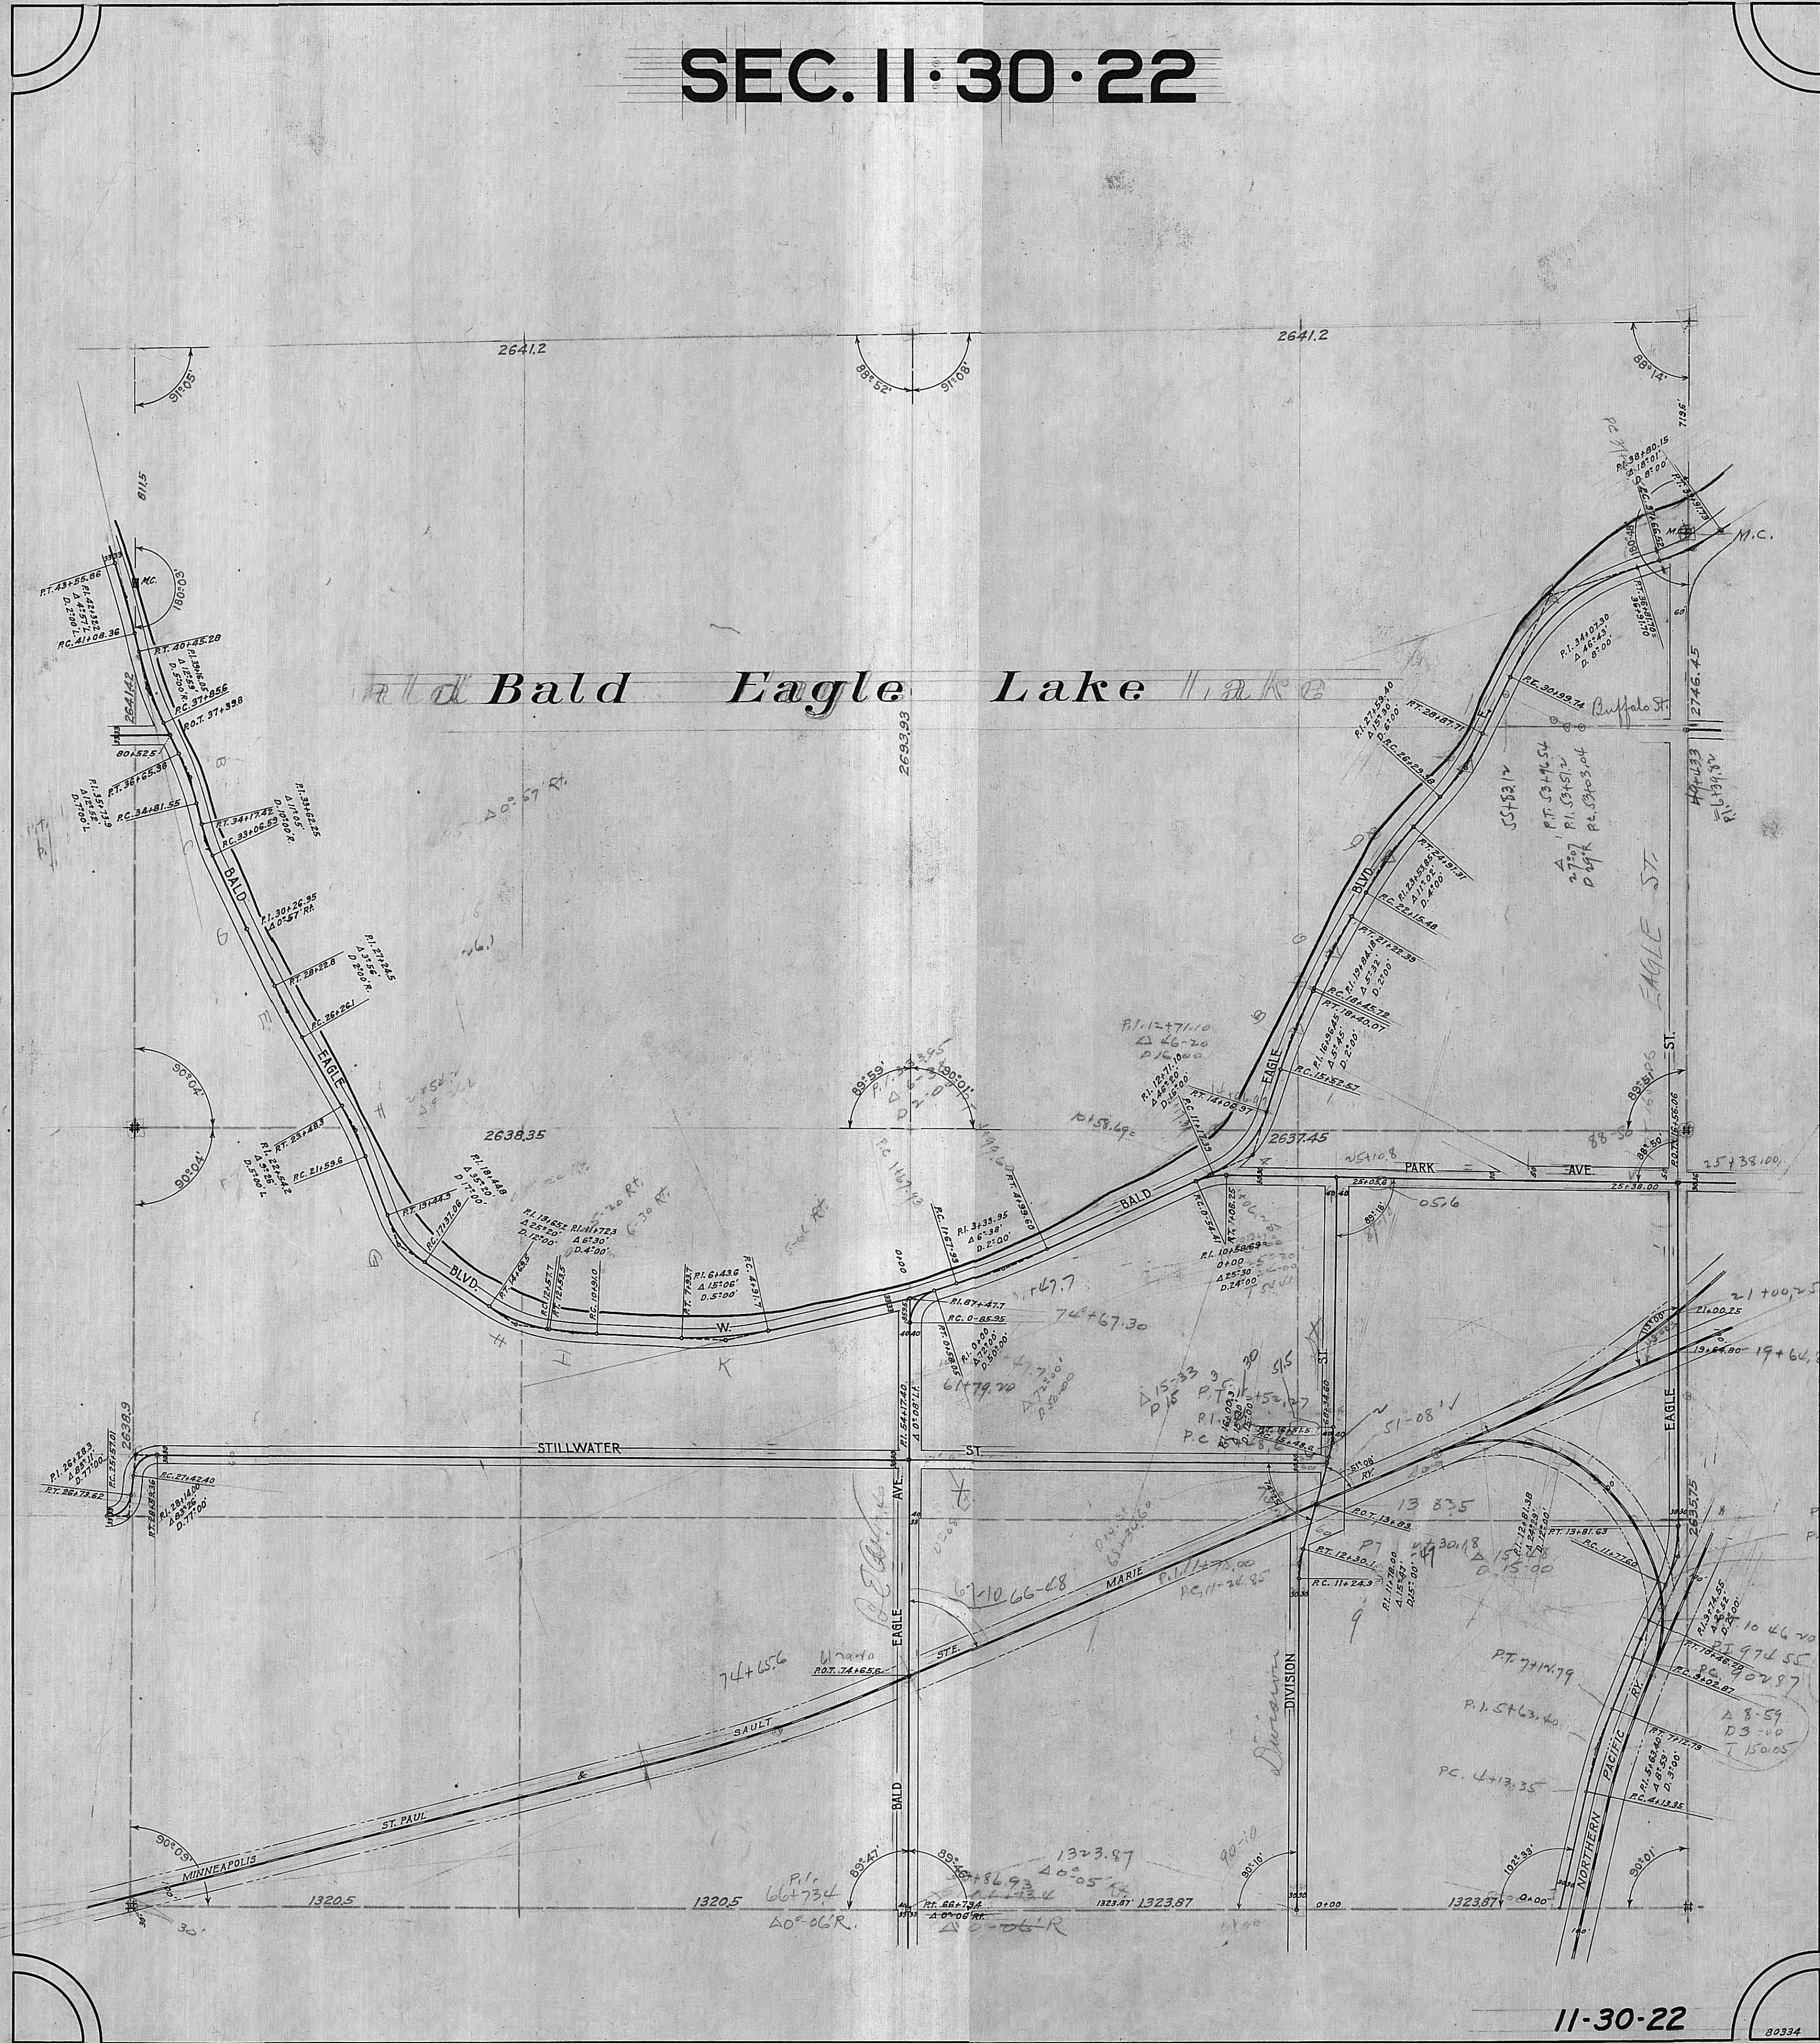

11-30-22

80334