


SEC. 13-30-23

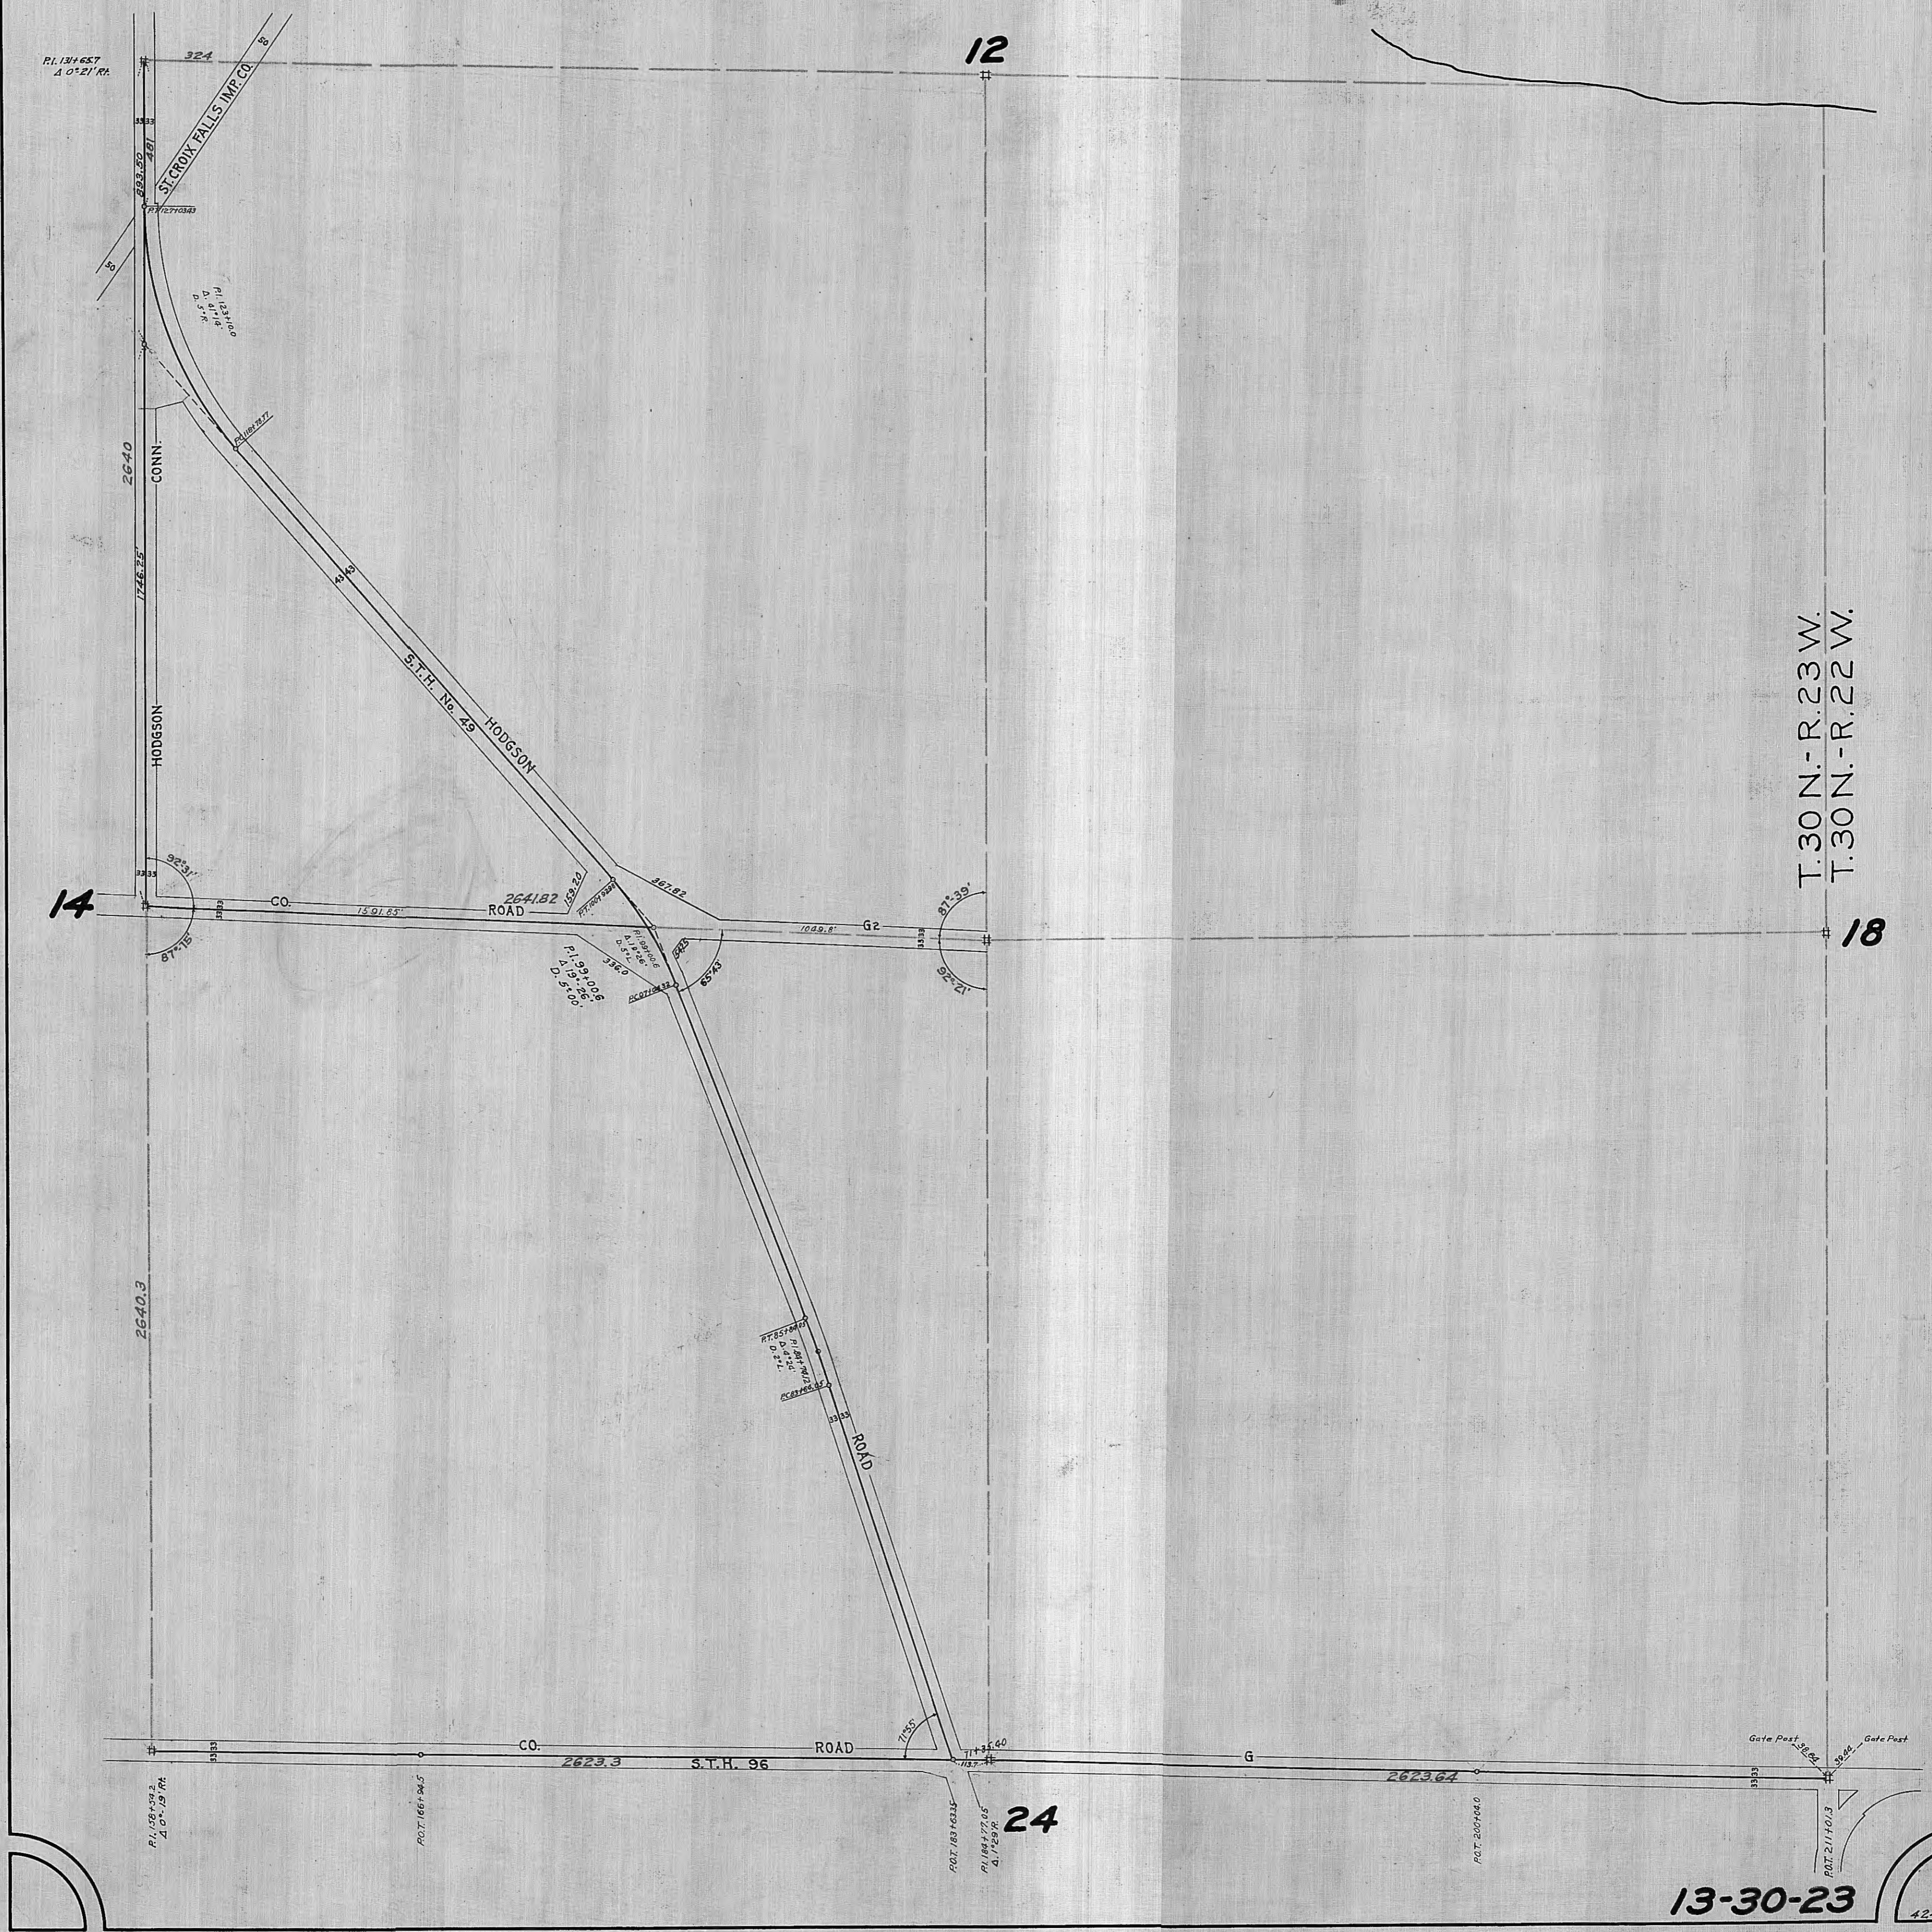

T.30 N.-R.23 W.
T.30 N.-R.22 W.