


SEC. 35-30-23

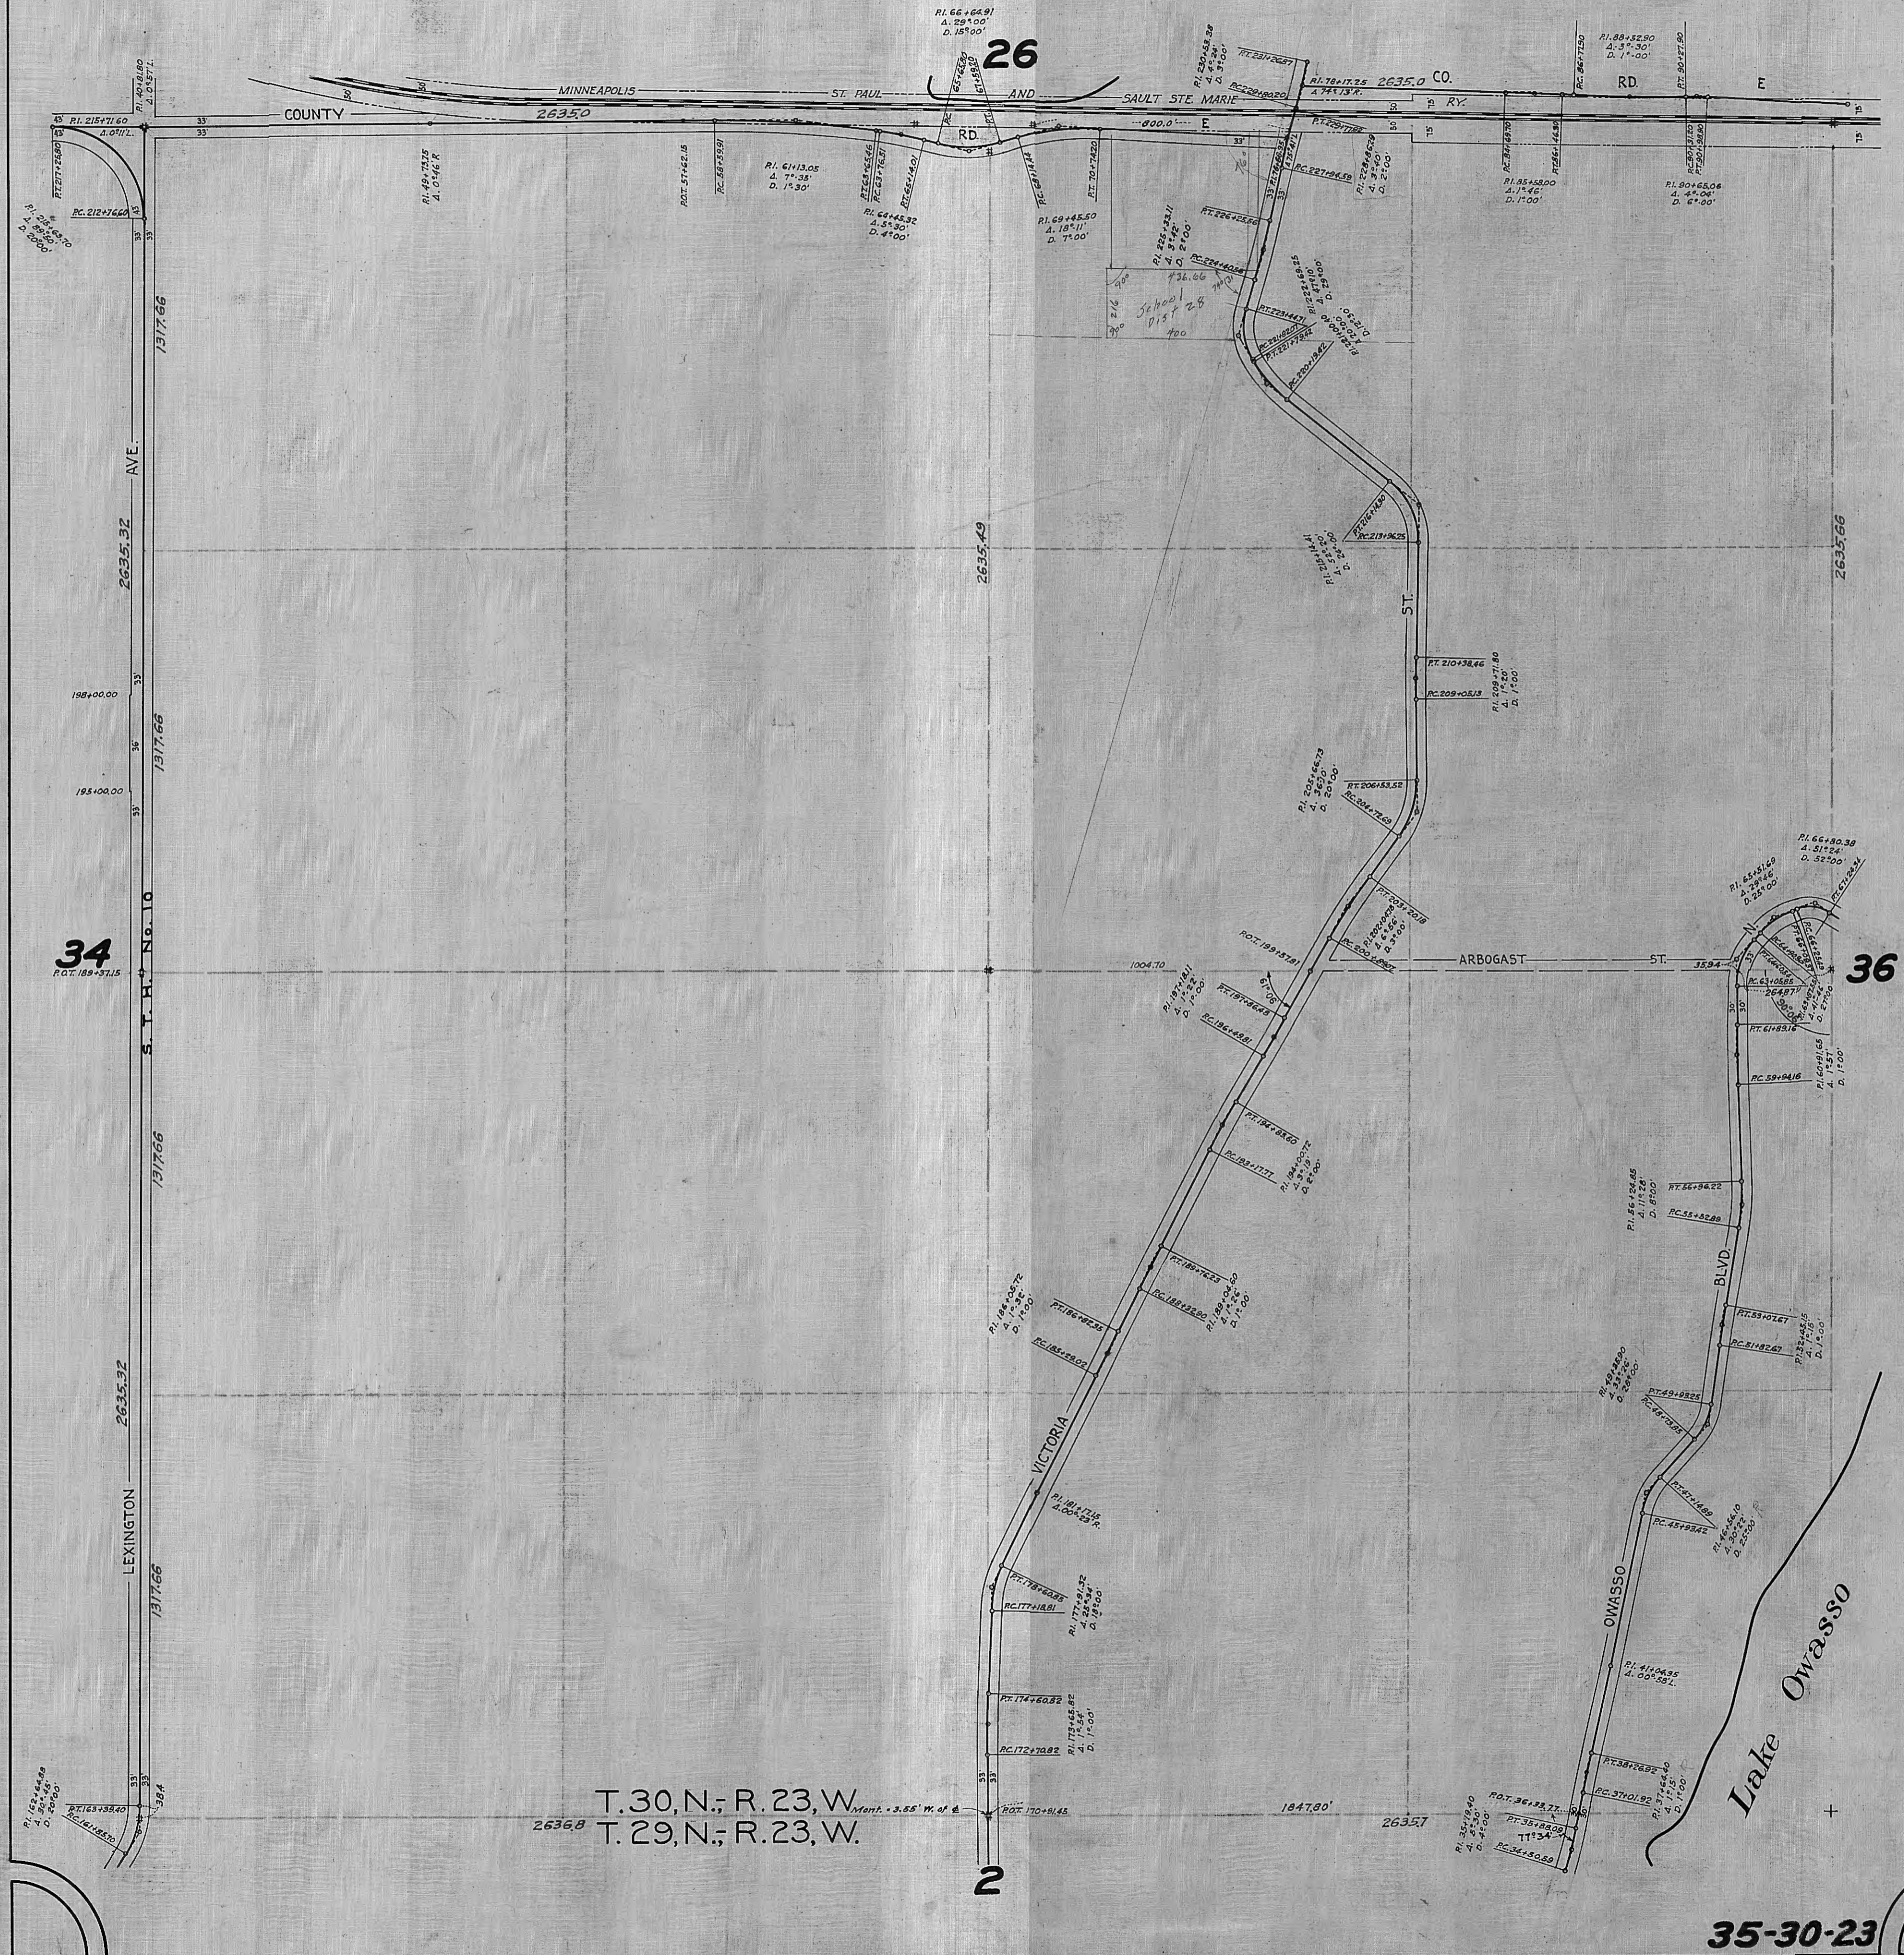

T. 30, N.- R. 23, W.
T. 29, N.- R. 23, W.
Mort. = 3.55' W. of E.