



DATE	
BY	
CHECKED	
APPROVED	
PROJECT	
ROUTE	
SCALE	

DATE	
BY	
CHECKED	
APPROVED	
PROJECT	
ROUTE	
SCALE	

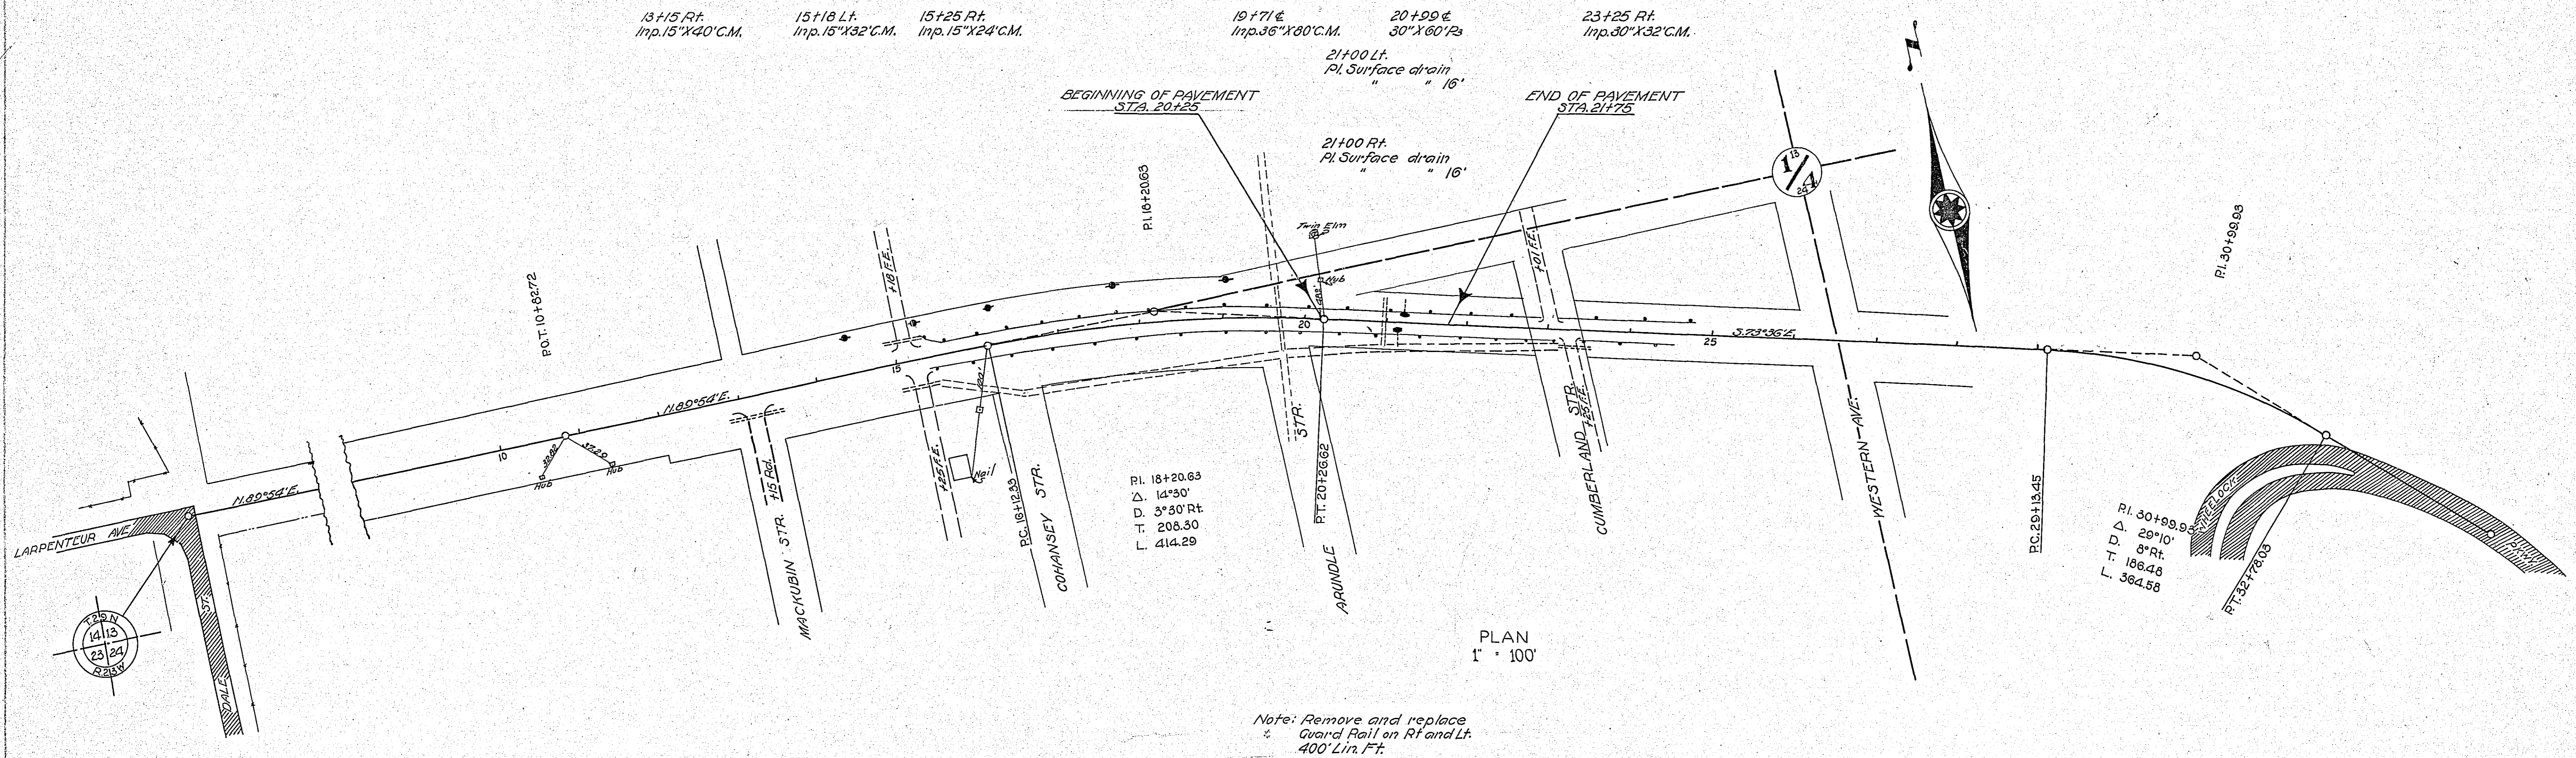

Note: Remove and replace Guard Rail on Rt and Lt. 400' Lin. Ft.

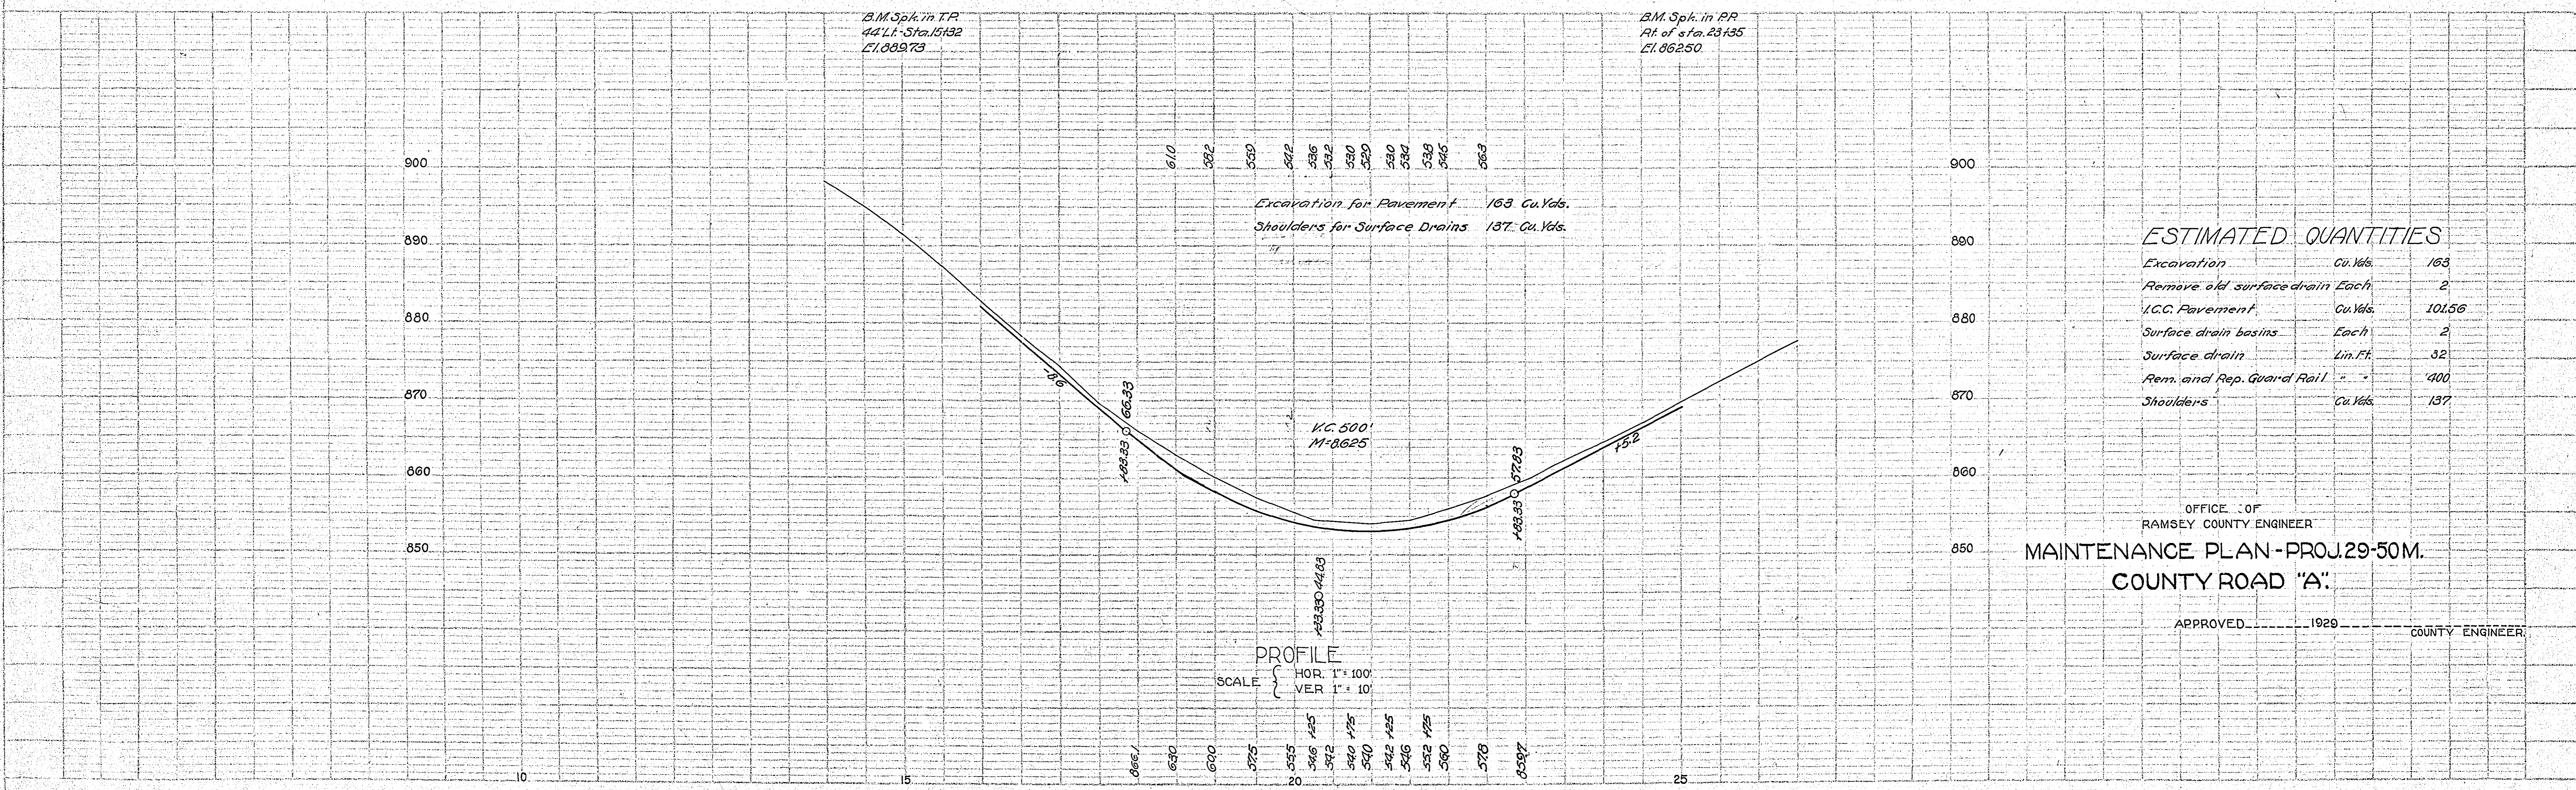

ESTIMATED QUANTITIES

Excavation	Cu. Yds.	163
Remove old surface drain Each		2
V.C.C. Pavement	Cu. Yds.	10156
Surface drain basins	Each	2
Surface drain	Lin. Ft.	32
Rem. and Rep. Guard Rail		400
Shoulders	Cu. Yds.	137

OFFICE OF  
RAMSEY COUNTY ENGINEER  
MAINTENANCE PLAN-PROJ. 29-50M.  
COUNTY ROAD "A"

APPROVED 1929 COUNTY ENGINEER