



MAP SHOWING RAMSEY COUNTY ROAD LIGHTING CIRCUITS

MAP PREPARED ~ Sept. 15, 1926.
 Map Revised ~ Sept. 21, 1926.
 Feb. 1, 1927.
 Oct. 17, 1927.

R. J. WOLFANGLE
 MAINTENANCE ENGINEER

PAUL N. COATES
 COUNTY ENGINEER

MAP PREPARED BY
 L. J. LUBINS
 ASST. MAINTENANCE ENGR.

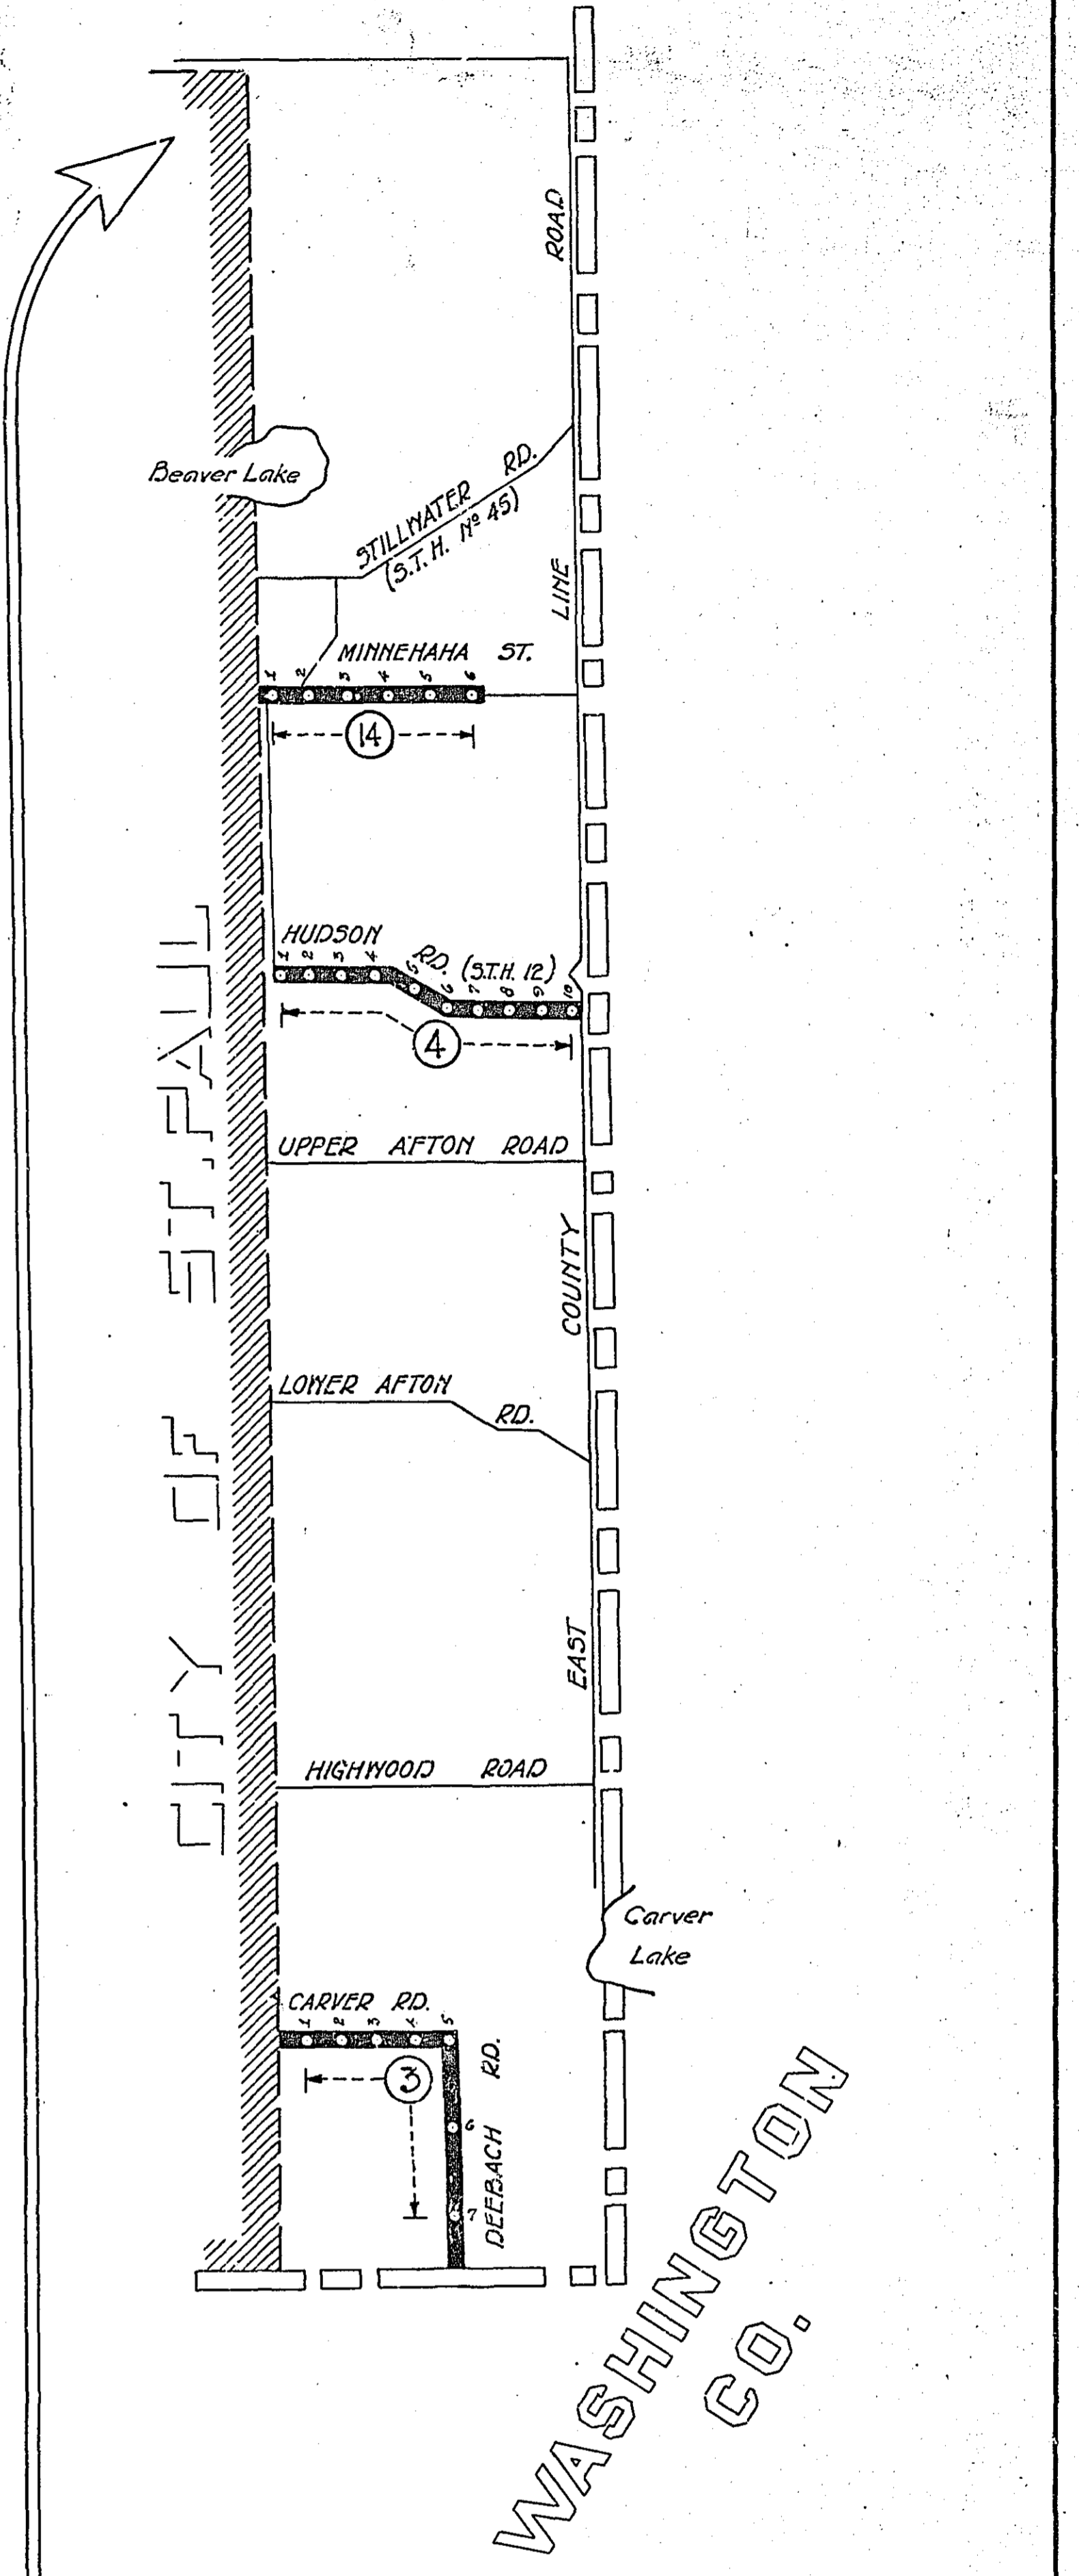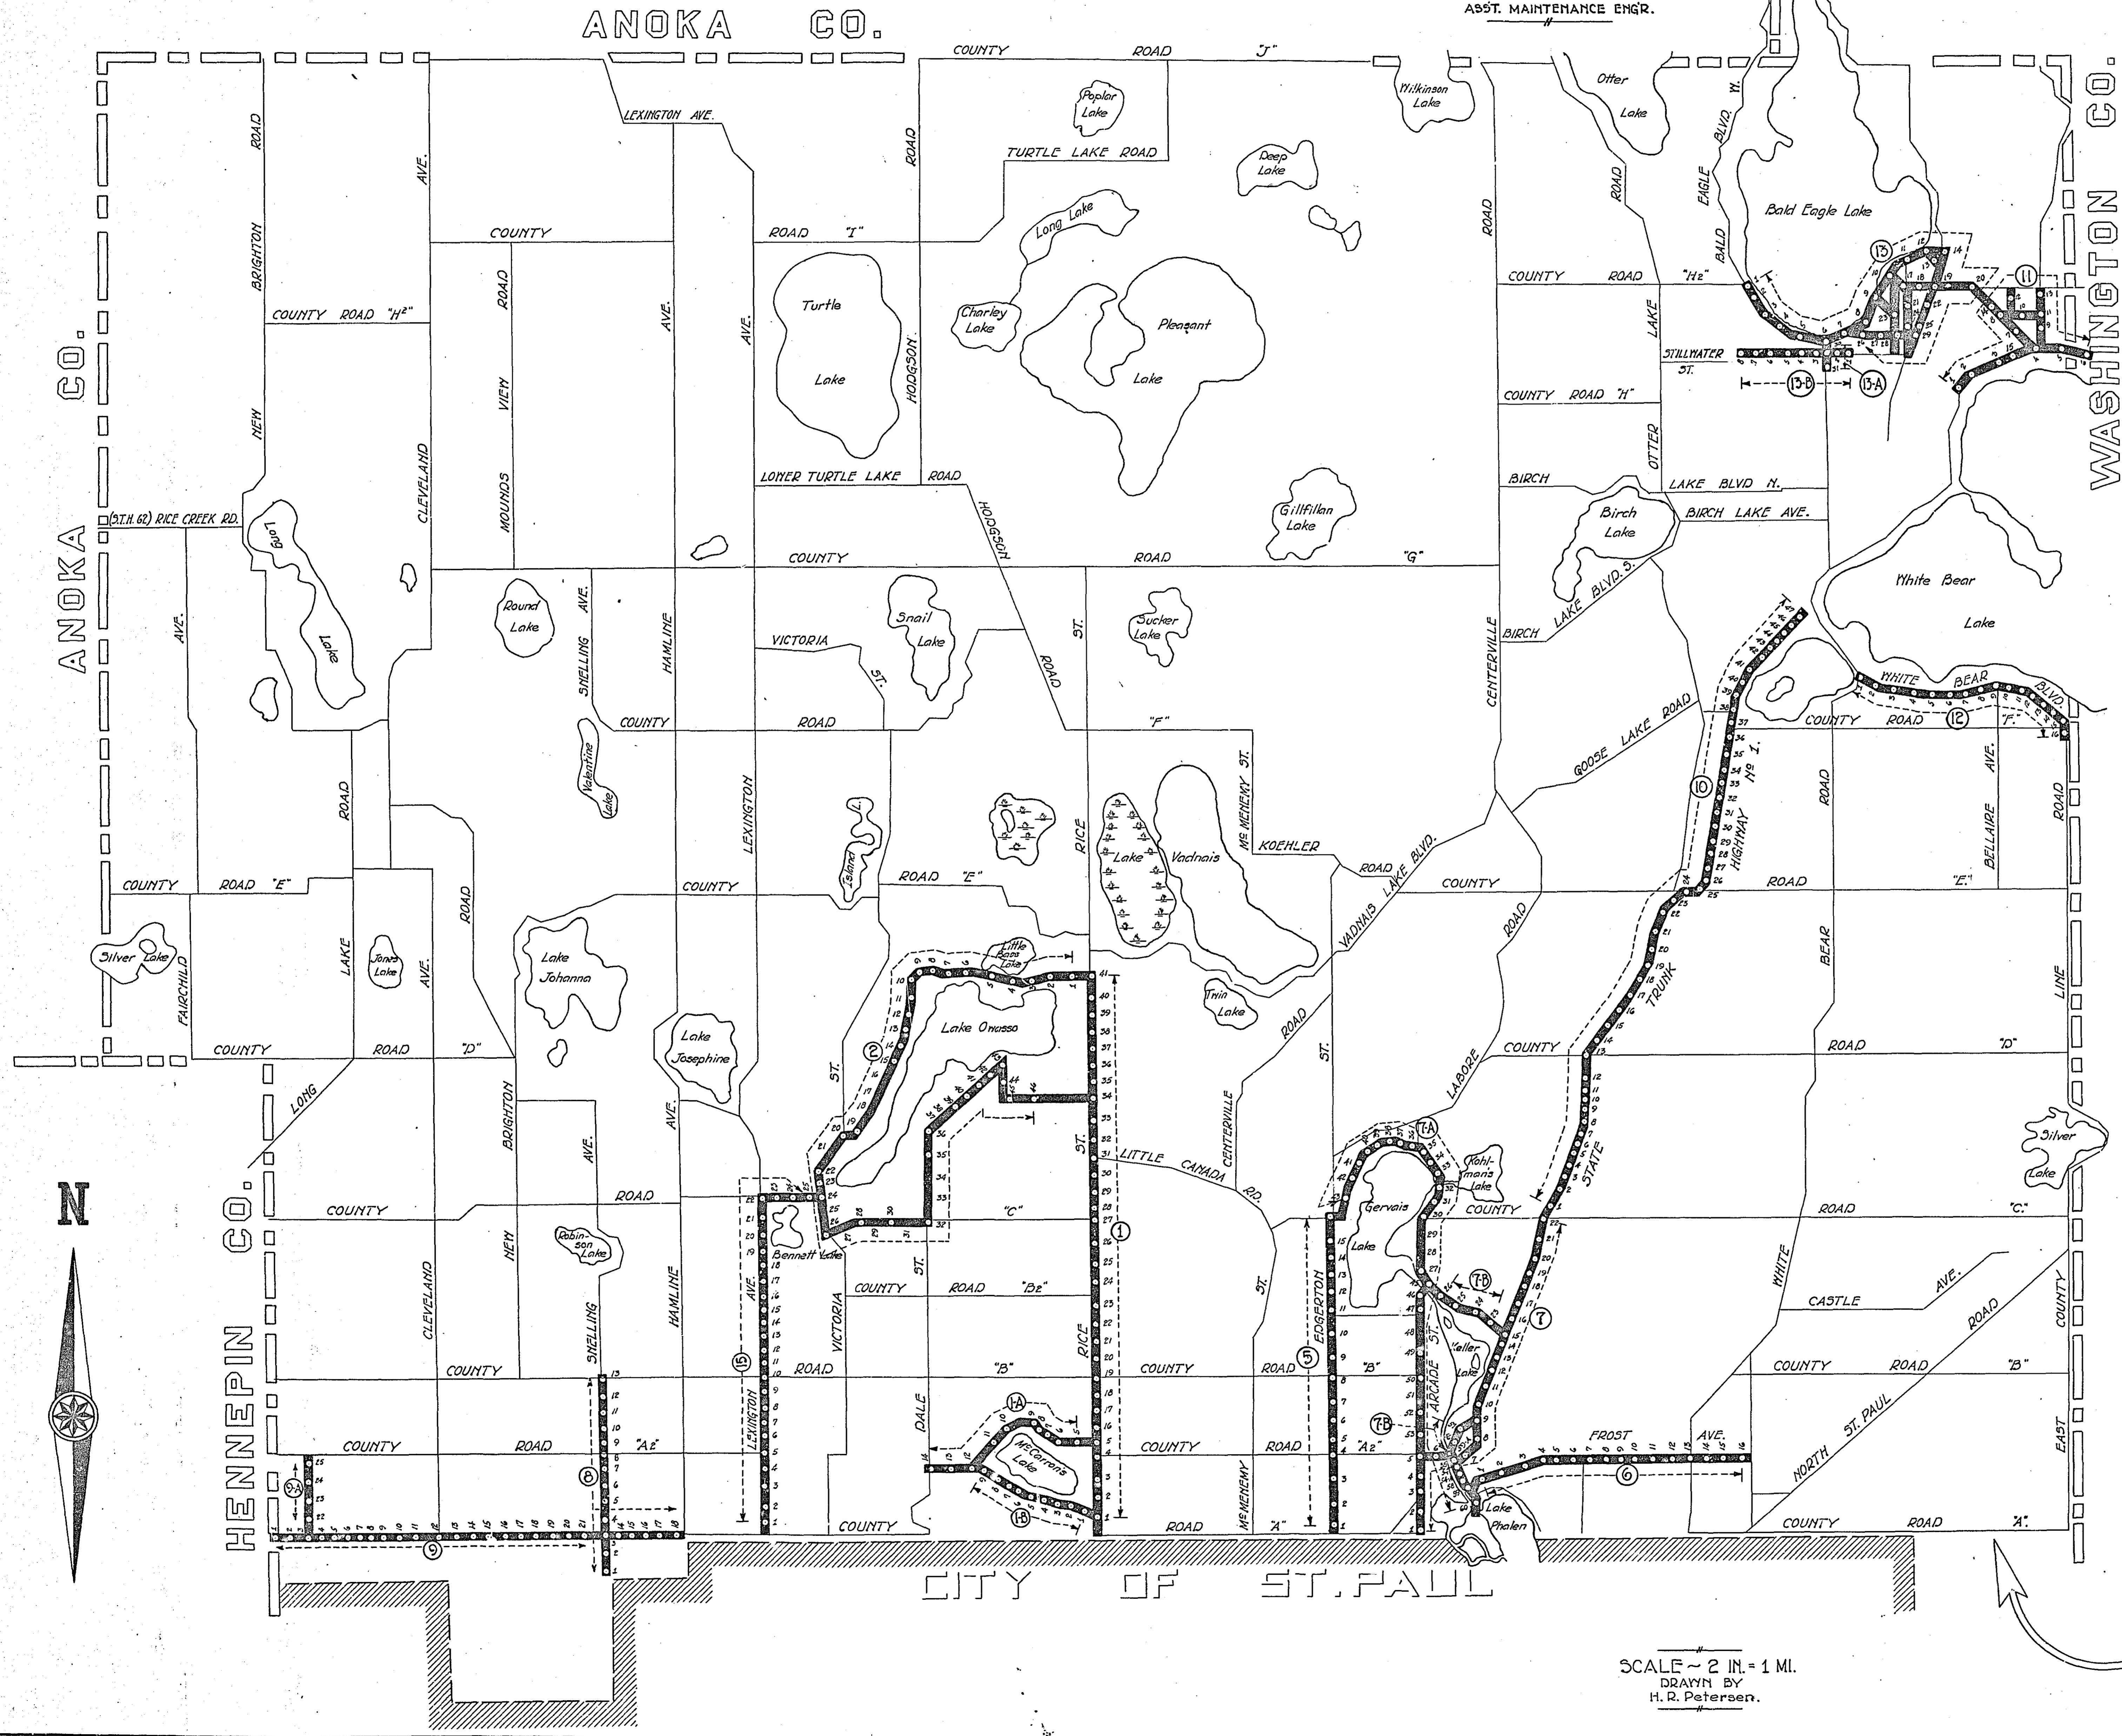

CIRCUIT DATA

ANNUAL CIRCUITS			COST PER YR.	COST PER MO.
BILLS PAID	CIRCUIT	NO. OF LAMPS		
St. Paul	No. 1	31 - 400 C.P. LAMPS		
	No. 2	7 - 400		
	No. 3	10 - 400		
	No. 4	16 - 400		
	No. 5	16 - 400		
	No. 6	22 - 1000		
	No. 7	28 - 400		
	No. 8	18 - 400		
	No. 9	6 - 400		
	No. 10	25 - 275		
	No. 11	47 - 200		
	No. 11-A	(CONSOLIDATED WITH CIRCUIT NO. 11)		
	No. 12	15 - 40 WATT LAMPS		
White Bear	No. 13	16 - 40		
	No. 13-A	27 - 100 C.P. LAMPS		
	No. 13-B	2 - 100		
Minneapolis	No. 14	8 - 100		
	No. 15	21 - 200		
	No. 15-A	4 - 200		
SEMI-ANNUAL CIRCUITS (6 MONTHS - MAY 1 TO NOV. 1)			COST PER SEASON	COST PER MO.
St. Paul	CIRCUIT	NO. OF LAMPS		
	No. 7-B	7 - 400 C.P. LAMPS		
	No. 2	34 - 400		
	No. 1-A	10 - 400		
	No. 1-B	9 - 400		
GRAND TOTALS				

NOTE: * Lt. % added to Circuit #5, Feb. 1, 1927.
 The above data is based on contracts which expire Oct. 31st, 1926.

SCALE ~ 2 IN. = 1 MI.
 DRAWN BY
 H. R. PETERSEN.