
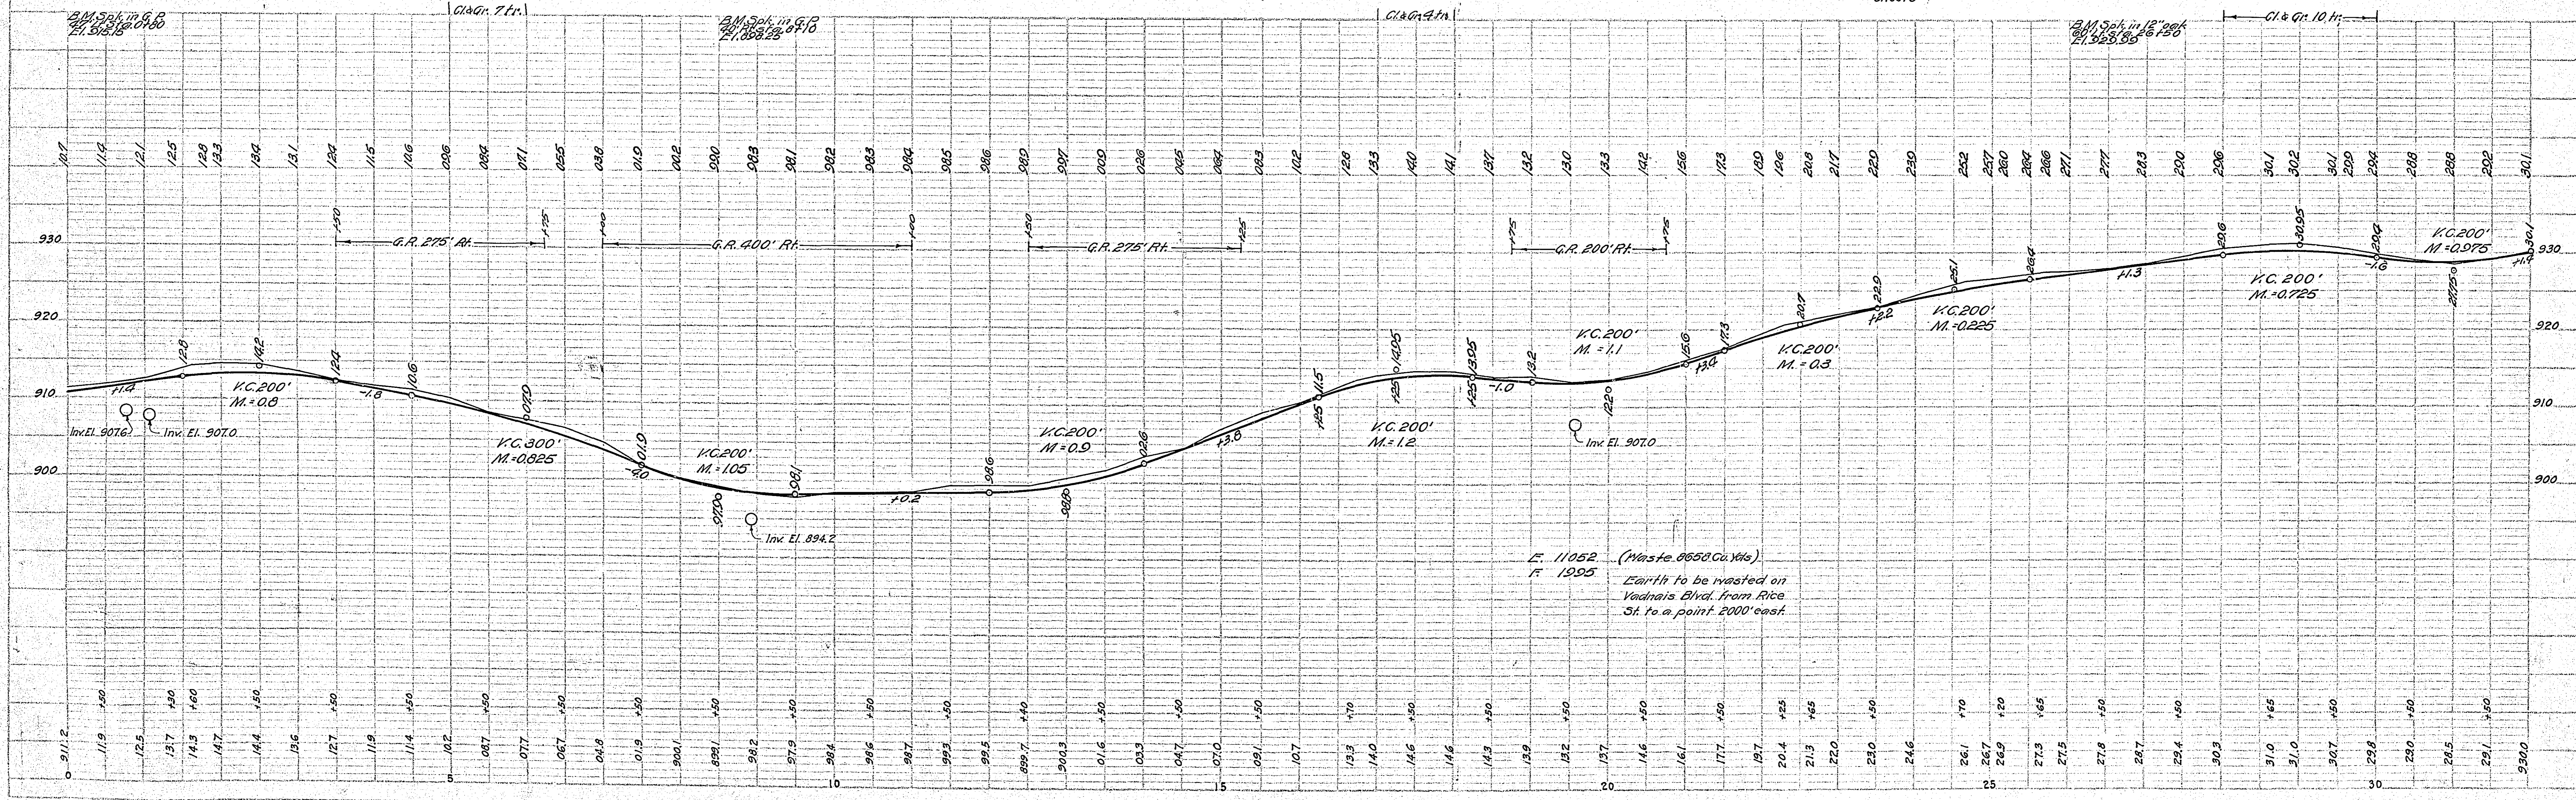



DATE	
BY	
PLAN	
REVISION	
NOTE BOOK	
NO.	

DATE	
BY	
PROFILE	
REVISION	
NOTE BOOK	
NO.	

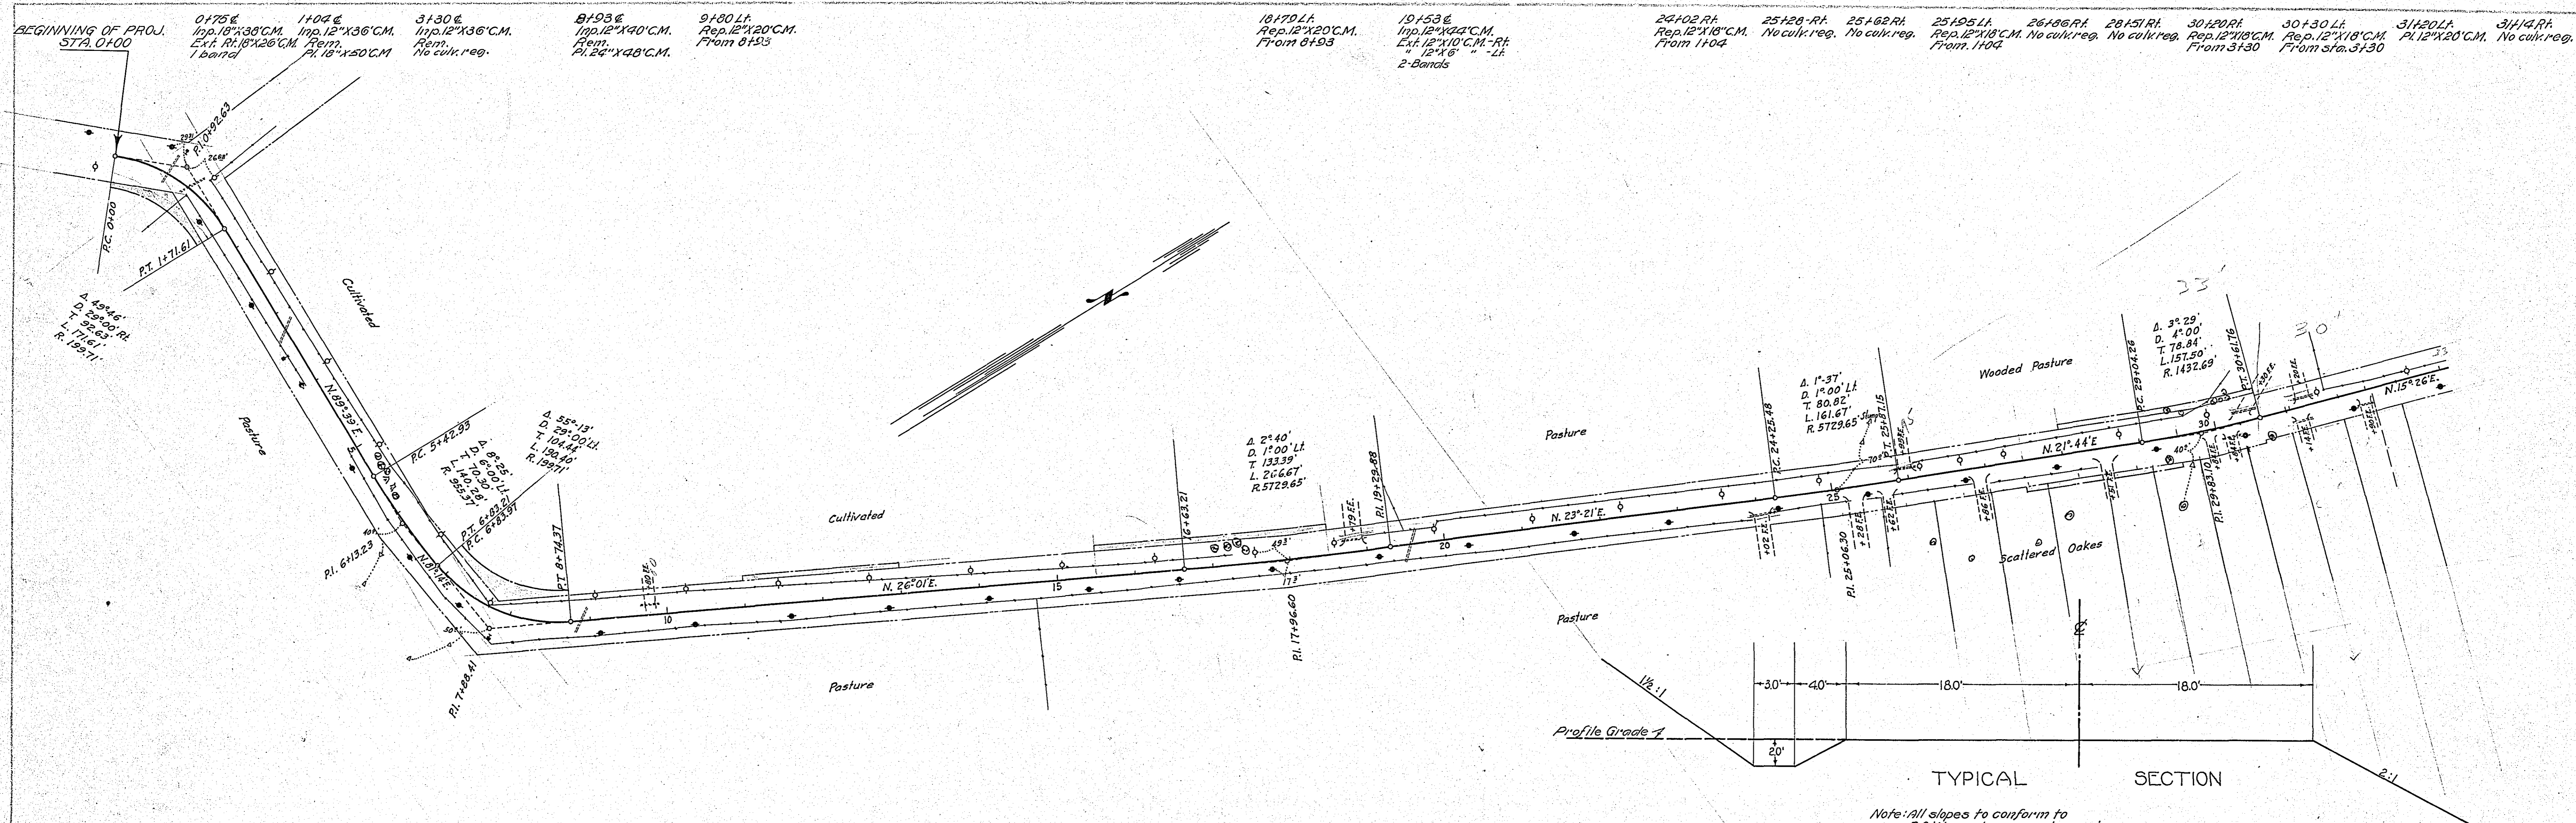

DATE	
PLAN	DATE
REVISIONS	
NOTED	
NOTE BOOK	
NO.	

DATE	
PROFILE	DATE
REVISIONS	
NOTED	
NOTE BOOK	
NO.	

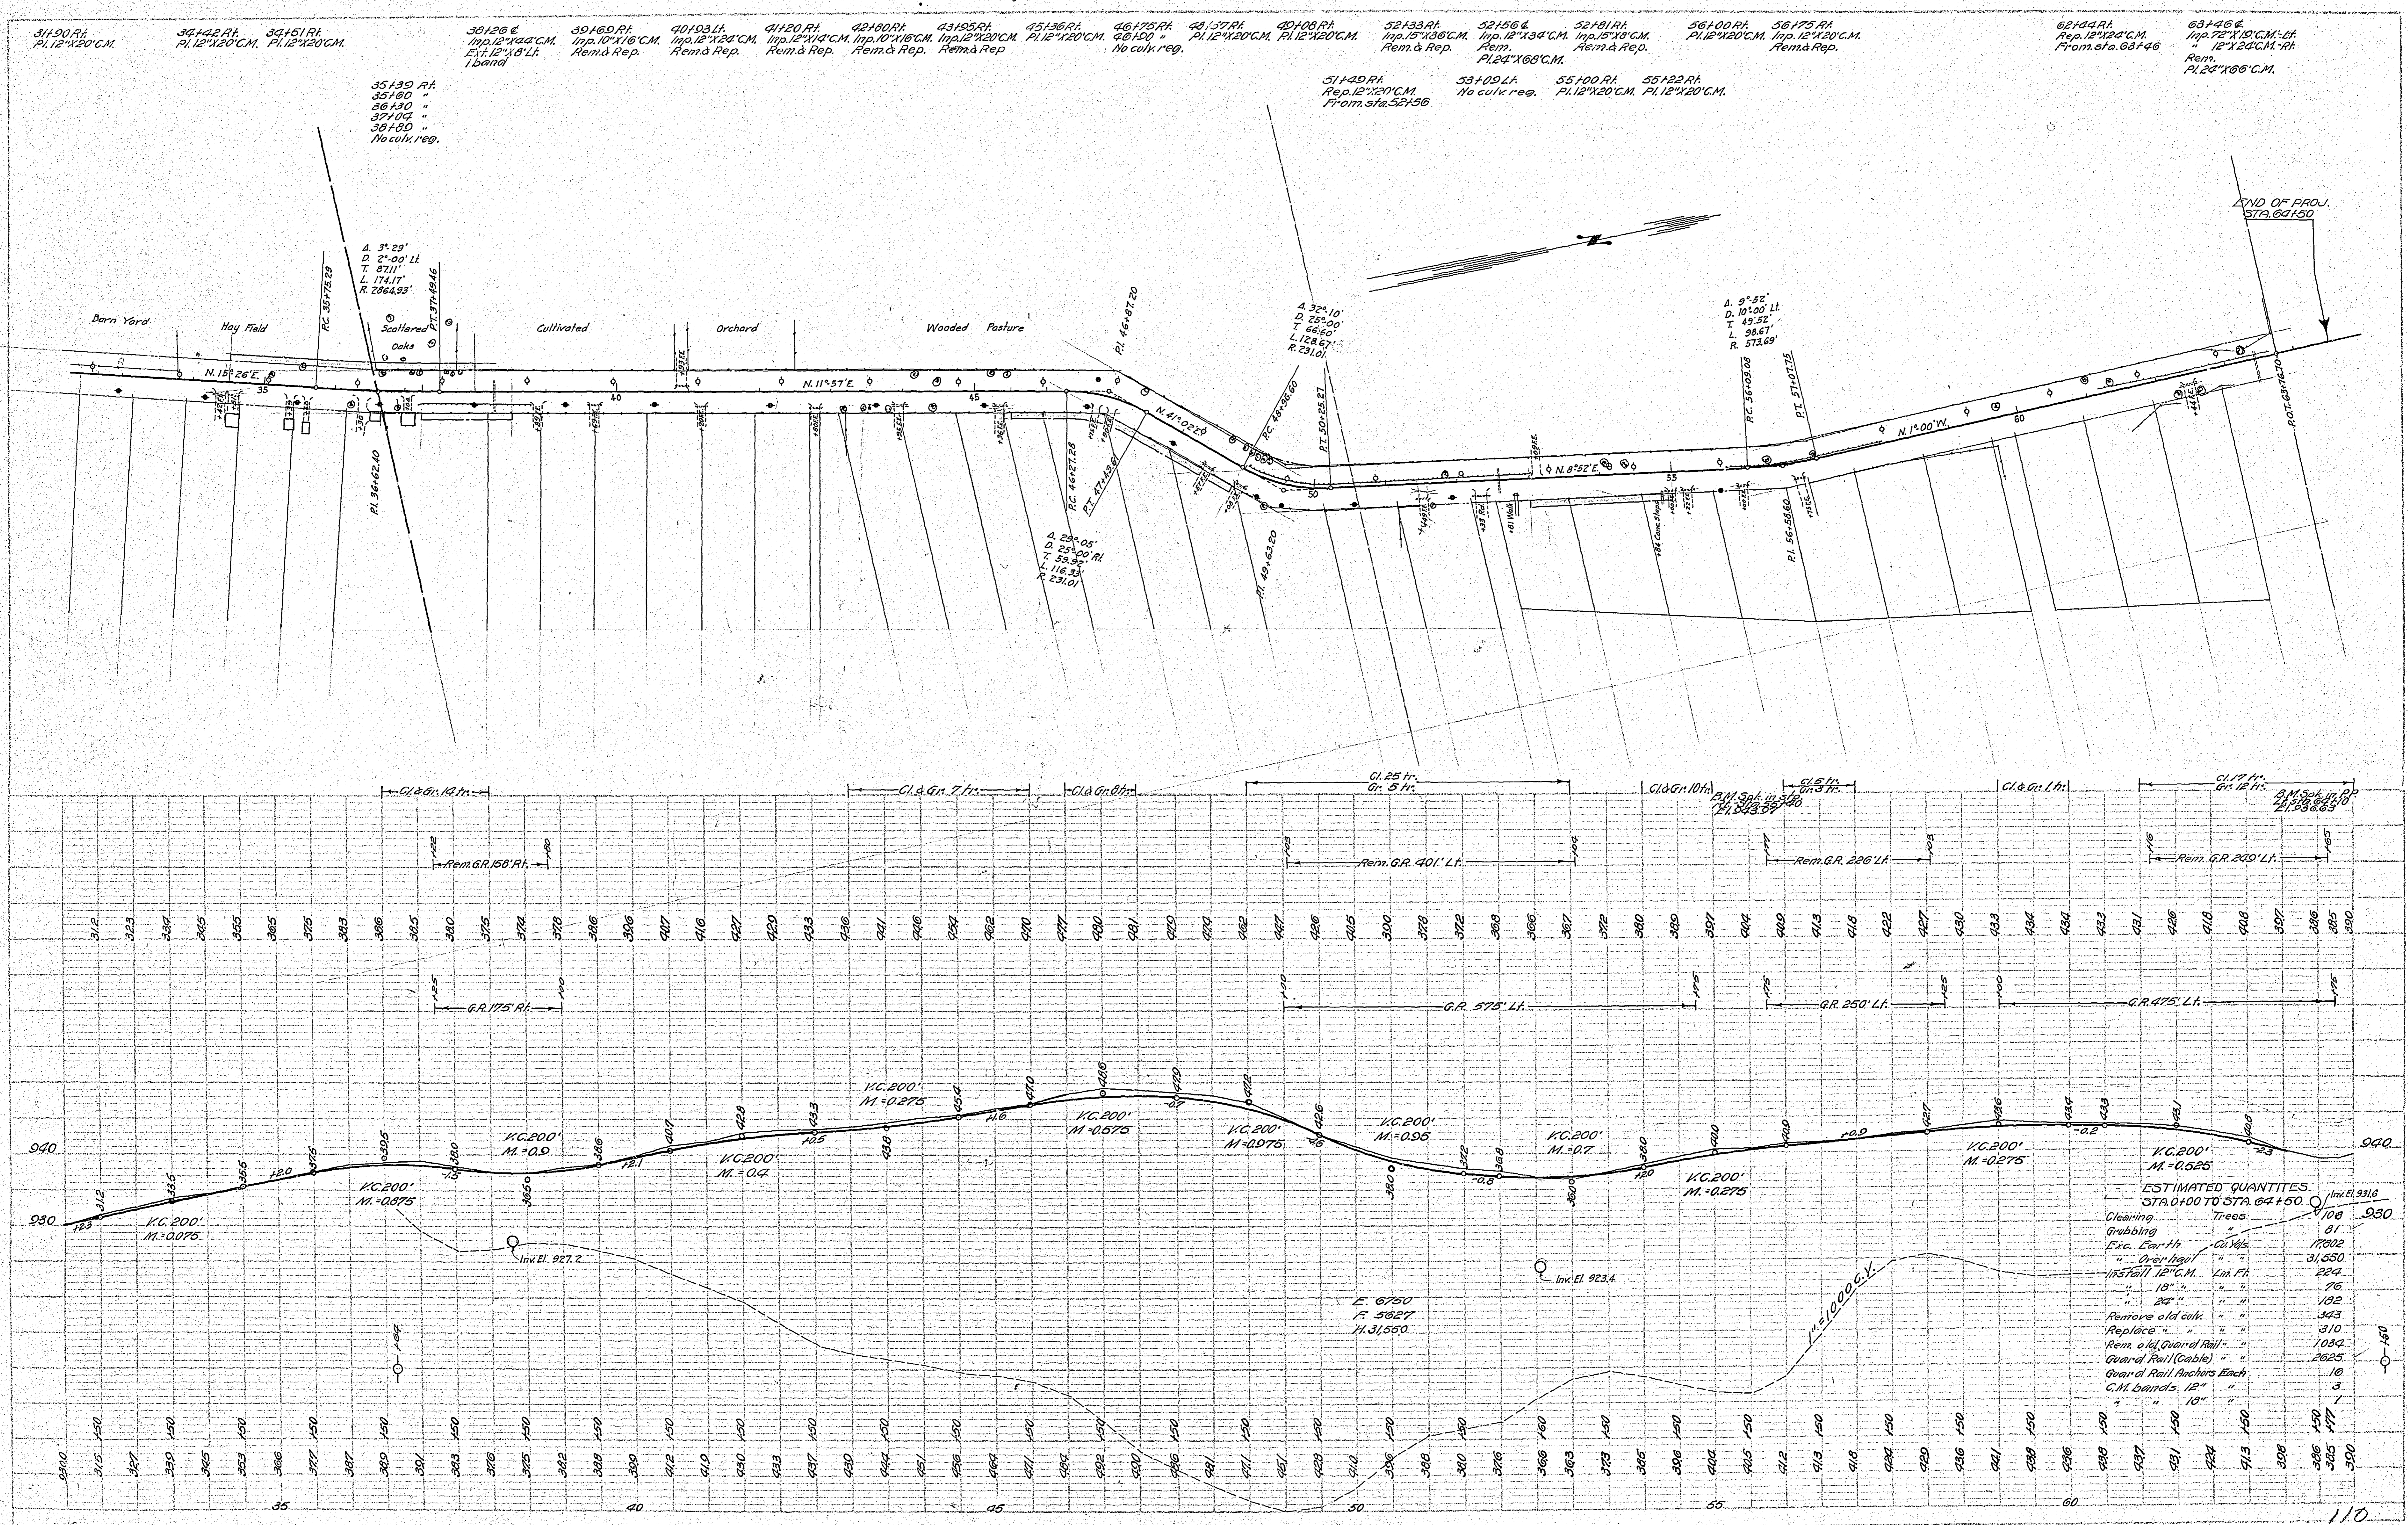

ESTIMATED QUANTITIES
STA. 4+00 TO STA. 64+50

Cleaning	108	930
Grubbing	81	
Exc. Earth	17802	
Overhaul	31550	
115' Rail 12" C.M.	284	
" 18" "	76	
" 24" "	102	
Remove old culv.	303	
Replace "	310	
Rem. old Guard Rail	1032	
Guard Rail (Cable)	2625	
Guard Rail Anchors Each	16	
C.M. Bands 12"	3	
" 18"	1	