
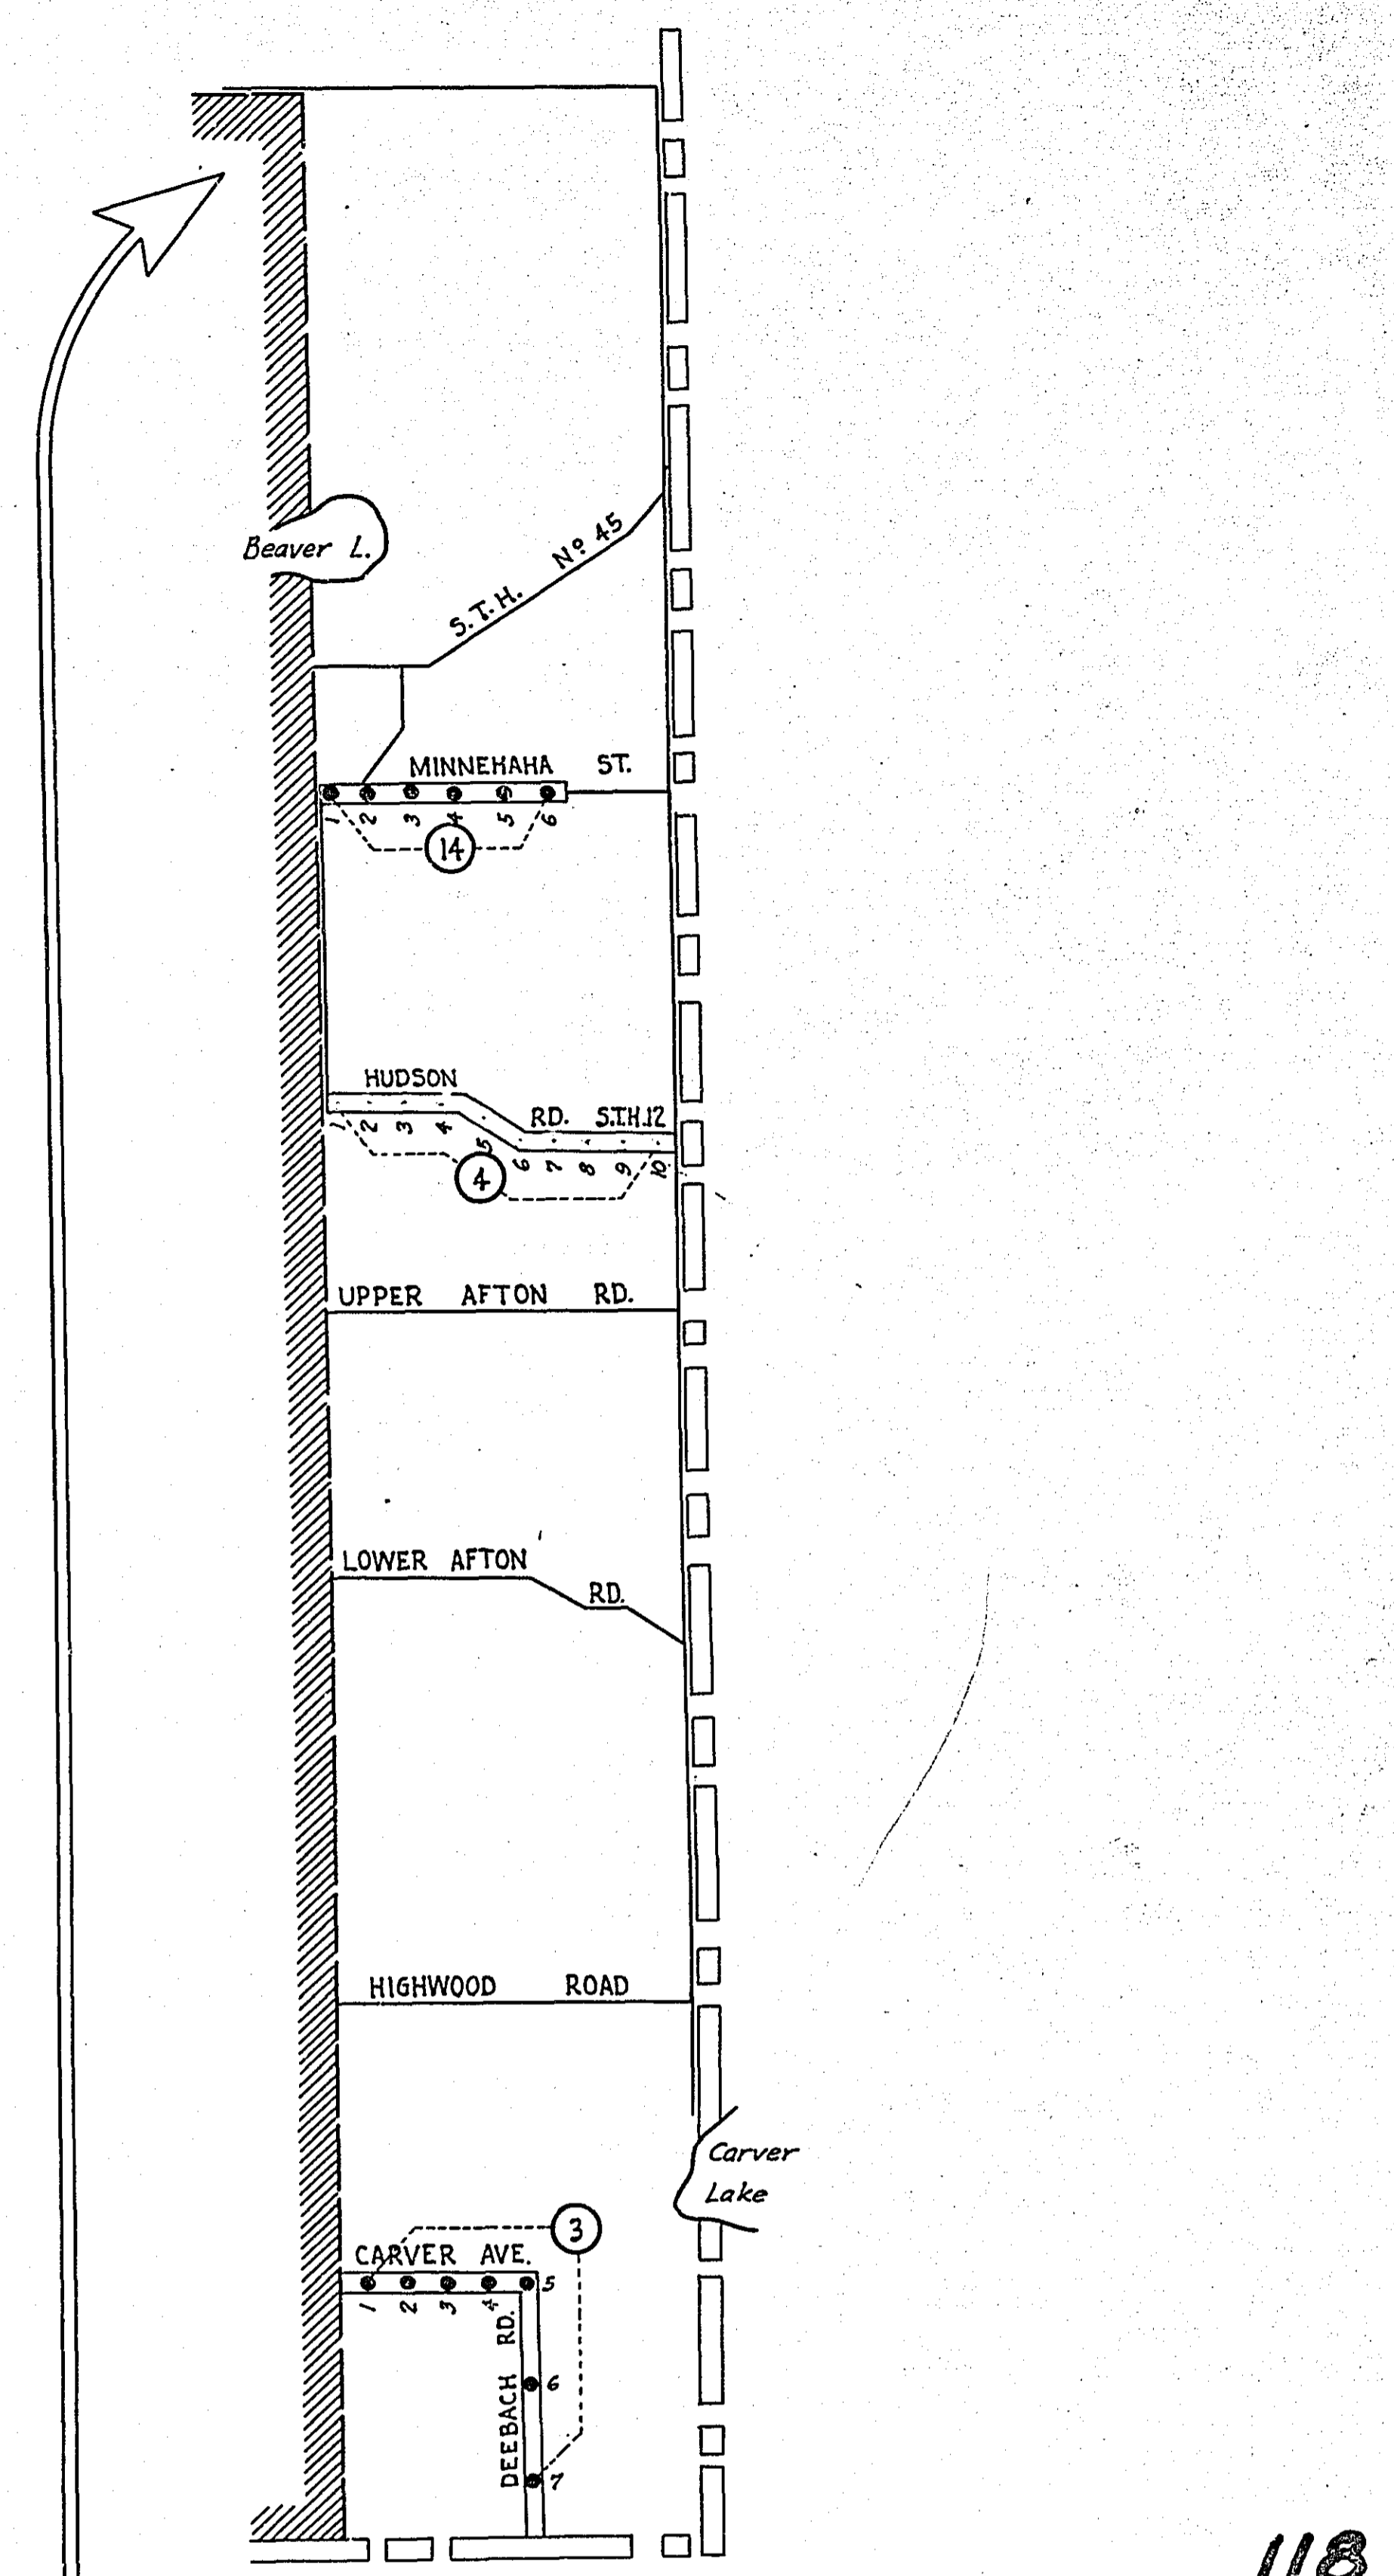


# MAP SHOWING RAMSEY COUNTY ROAD LIGHTING CIRCUITS

HARRY S. BRONSON  
COUNTY ENGINEER

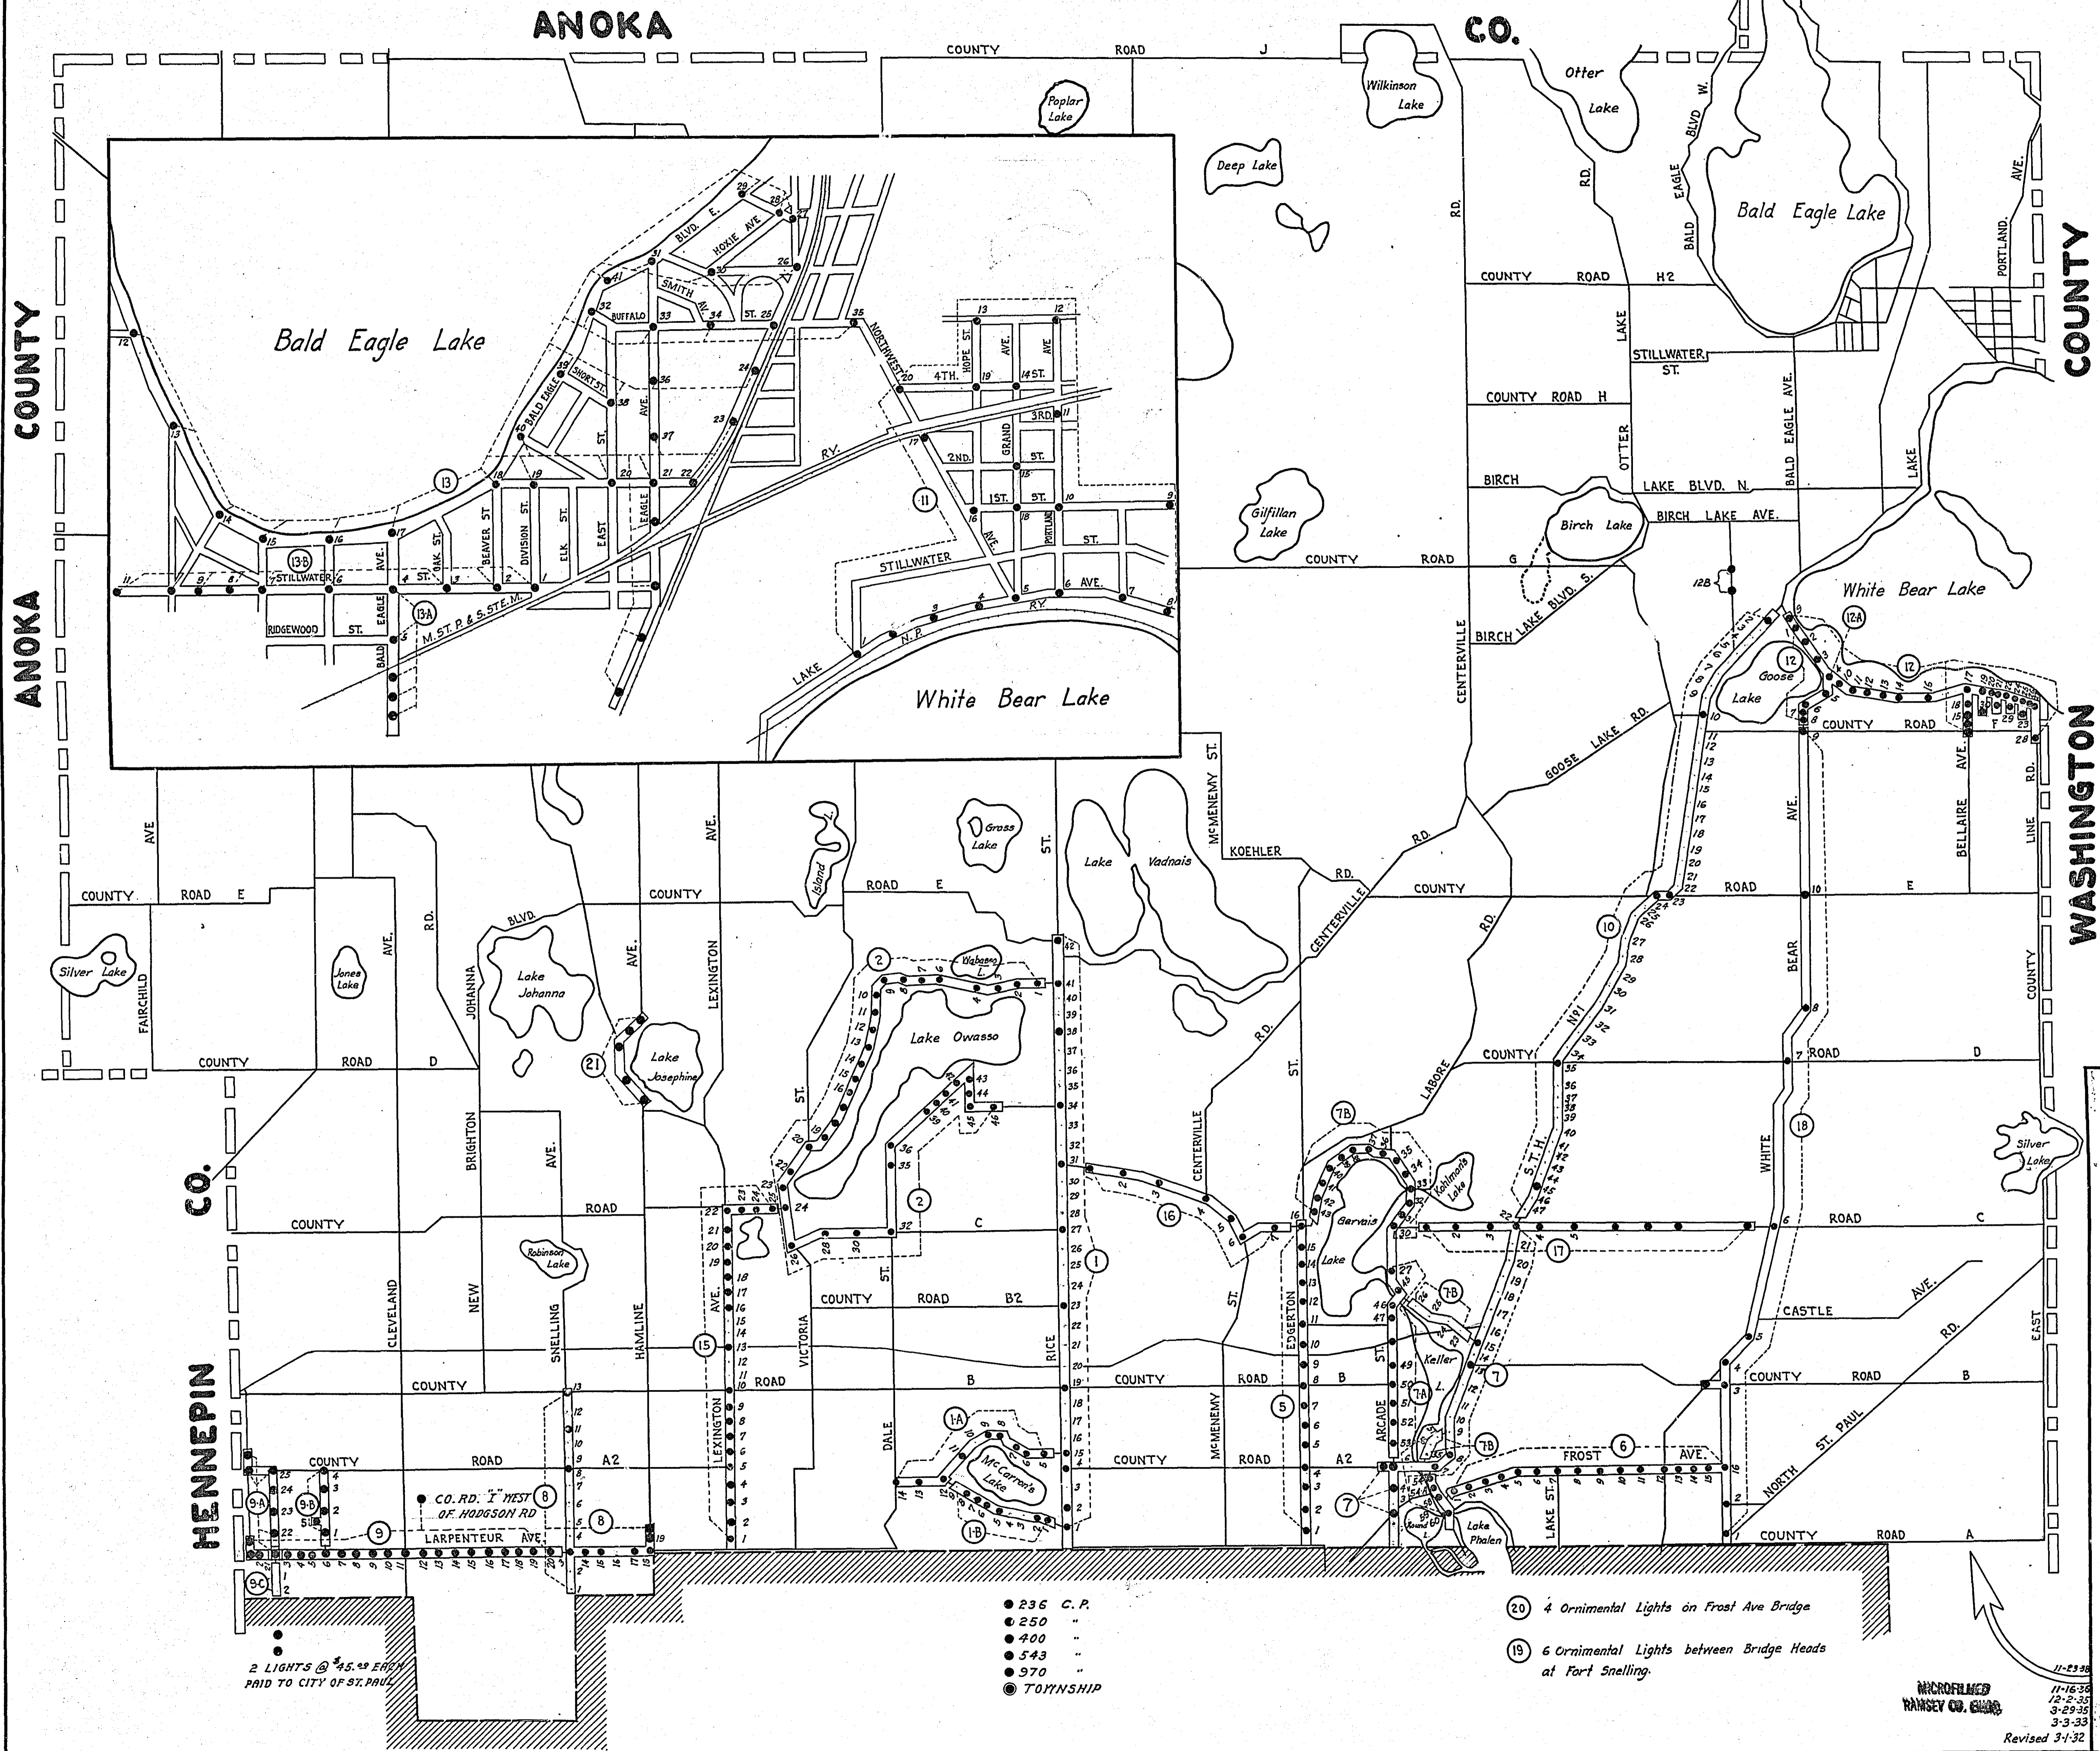

- 236 C. P.
- 250 "
- 400 "
- 543 "
- 970 "
- TOWNSHIP

- ⑩ 4 Ornamental Lights on Frost Ave Bridge
- ⑪ 6 Ornamental Lights between Bridge Heads at Fort Snelling.

2 LIGHTS @ \$5.00 EACH  
PAID TO CITY OF ST. PAUL

11-23-32  
11-16-33  
12-2-33  
3-29-35  
3-9-35  
Revised 3-1-32