


VADNAIS LAKE

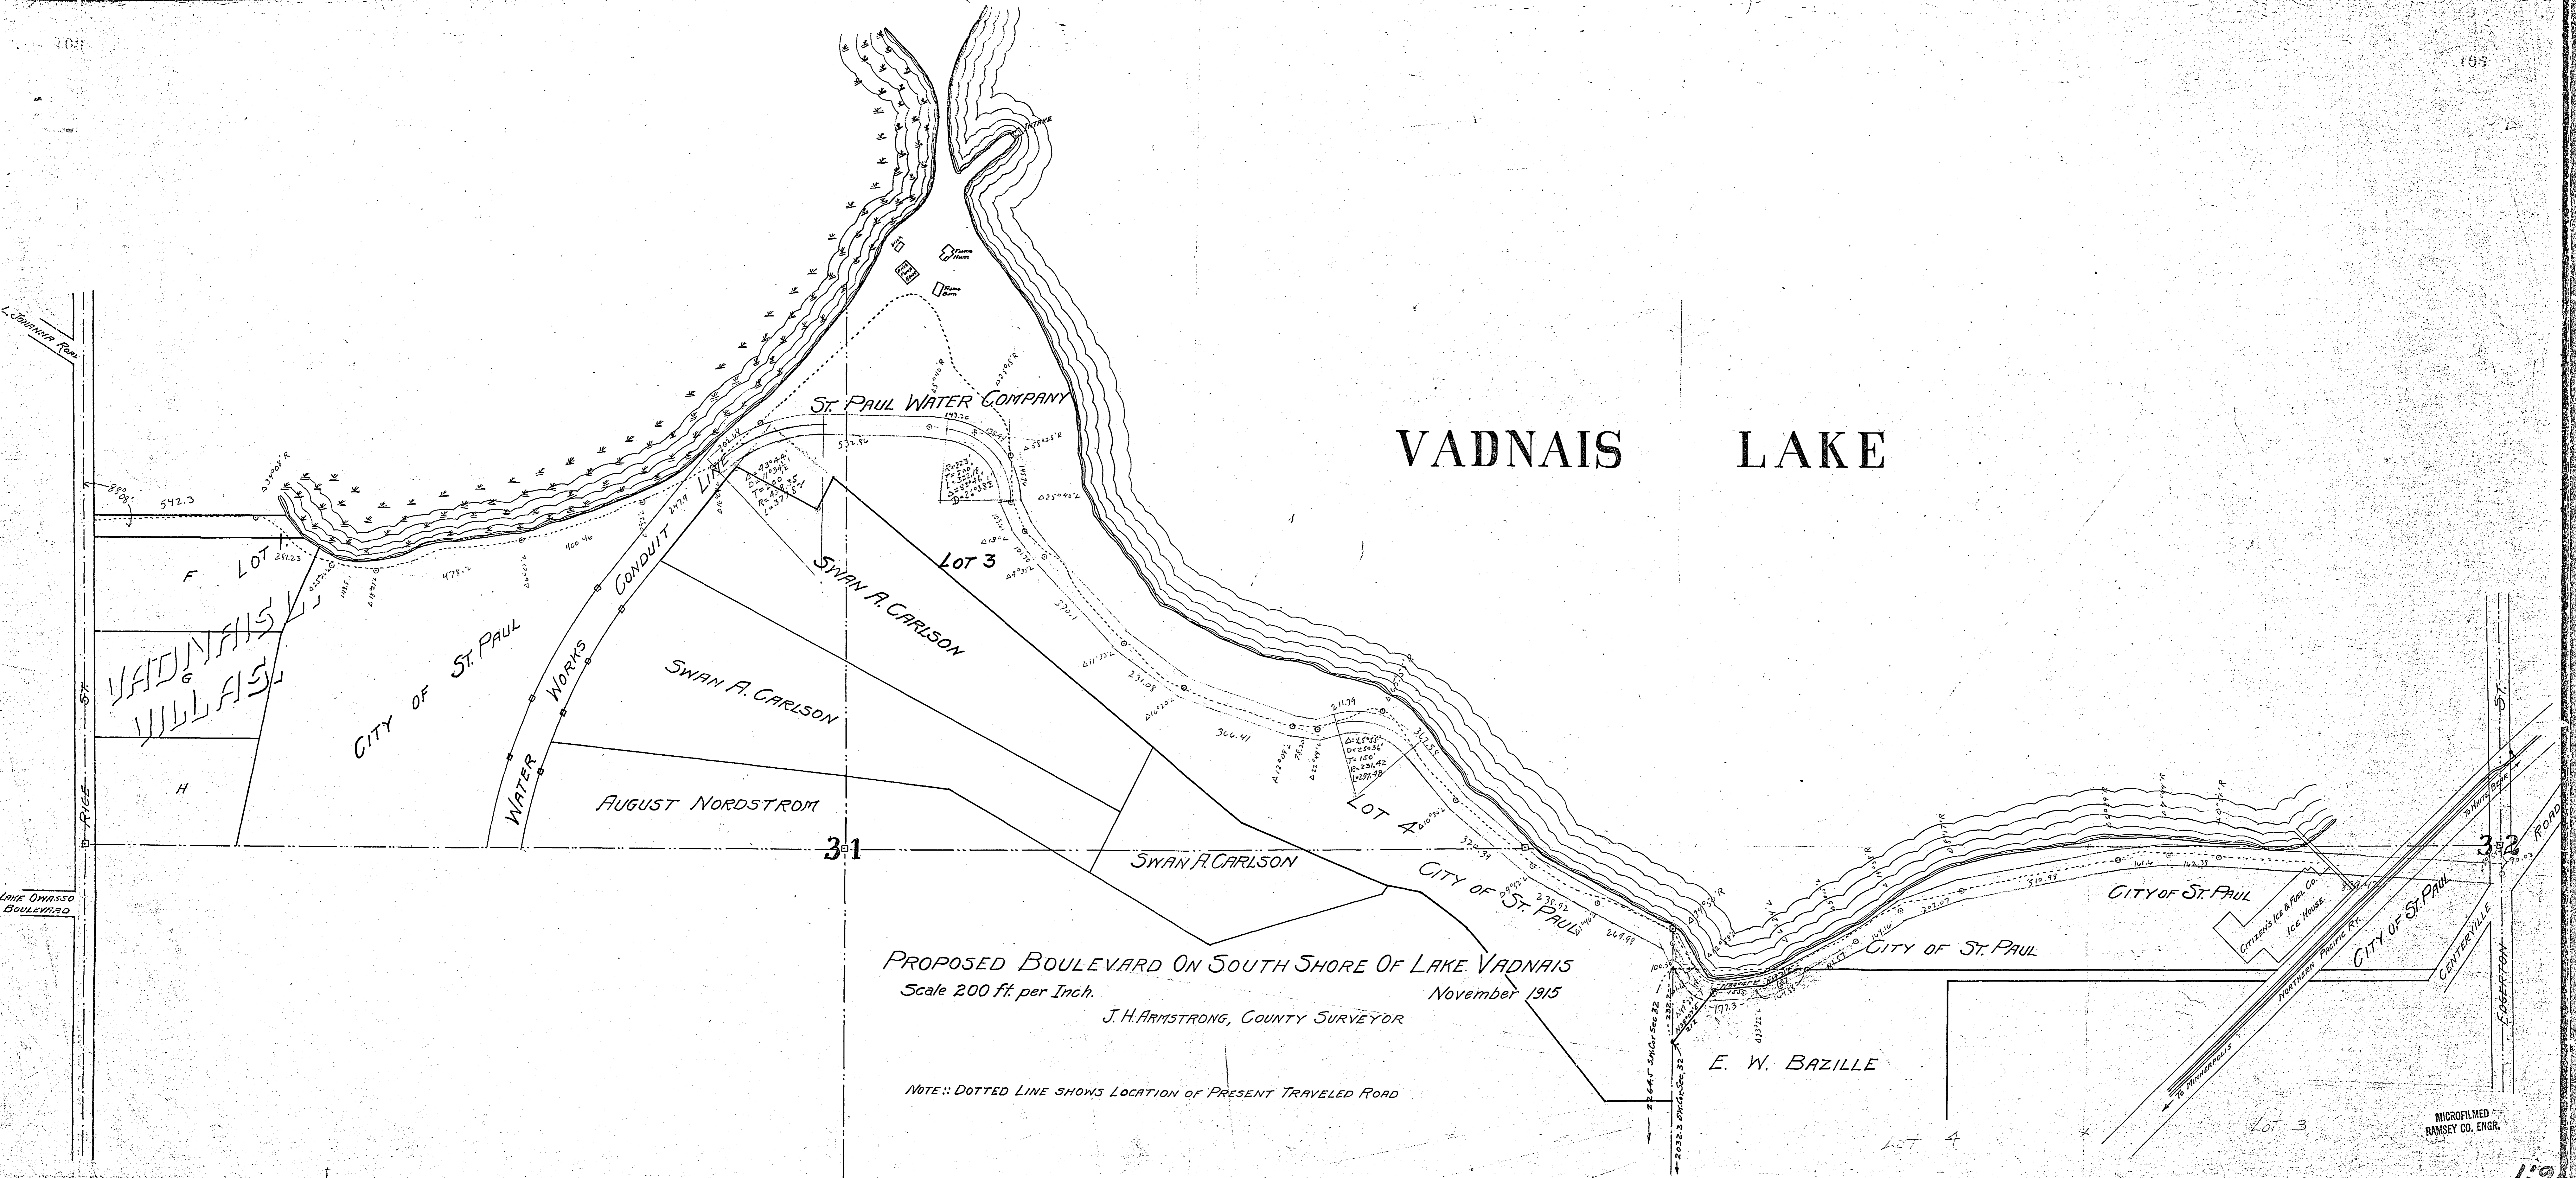

PROPOSED BOULEVARD ON SOUTH SHORE OF LAKE VADNAIS

Scale 200 ft per Inch.

November 1915

J. H. ARMSTRONG, COUNTY SURVEYOR

NOTE: DOTTED LINE SHOWS LOCATION OF PRESENT TRAVELED ROAD

MICROFILMED
RAMSEY CO. ENGR.

119