

CONVENTIONAL SIGNS & ABBREVIATIONS

STATE LINE.....	EXCAVATION.....	F
COUNTY LINE.....	EMBANKMENT.....	F
TOWNSHIP LINE.....	OVERHAUL.....	H
SECTION LINE.....	SURFACING.....	S
CITY, VILLAGE, OR BOROUGH.....	GUARD RAIL.....	GR
FENCE LINE.....	INTERSECTION ANGLE.....	A
RIGHT-OF-WAY LINE.....	RADIUS.....	R
TRAVELLED WAY.....	ELEVATION.....	EL
RAILROADS.....	VERTICAL CURVE.....	VC
RETAINING WALL.....	BENCH MARK.....	B.M.
BASE OR SURVEY LINE.....	SECTIONAL CONCRETE CULVERT.....	P1
LEVEE.....	CORRUGATED METAL CULVERT.....	C.M.
GRAVEL PIT.....	CULVERT HAUL.....	P.H.
SAND PIT.....	TON MILES.....	T.M.
CLAY PIT.....	PLACE.....	P
ROCK QUARRY.....	IN PLACE.....	INP.
CULVERTS.....	REPLACE.....	REP.
PLAIN.....	RIGHT.....	R
WITH FACEWALLS.....	LEFT.....	L
WITH WINGWALLS.....	HAND DITCHING.....	H.D.
DROP INLET.....	POINT OF CURVE.....	P.C.
POWER POLE LINE.....	POINT OF TANGENT.....	P.T.
TELEPHONE OR TELEGRAPH LINE.....	POINT OF INTERSECTION.....	P.I.
MARSH.....	SPECIAL EXCAVATION.....	S.E.
HEDGE, BRUSH, OR TIMBER.....	SPECIAL FLOWING.....	S.P.
GROUND ELEVATION.....	TELEPHONE POLE.....	T.P.
GRADE ELEVATION.....		


OFFICE OF COUNTY SURVEYOR
RAMSEY COUNTY
Plan and Profile of County Project No.

From LEXINGTON AVE. To VICTORIA ST.

GROSS LENGTH	2651.0 FEET	0.50 MILES
LENGTH OF EXCEPTIONS	FEET	MILES
NET LENGTH	2651.0 FEET	0.50 MILES
SCALES	PLAN, 1 Inch = 100 Feet	
	PROFILE, Horiz. 1 Inch = 100 Feet. Vert. 1 Inch = 10 Feet	
	WORKING PLANS { Horiz. 1 Inch = 100 Feet	
	{ Vert. 1 Inch = 10 Feet	
	Cross-Sections, 1 Inch = 10 Feet	
LAYOUT		
	SCALE, 1 Inch = 2640 Feet	

INDEX OF SHEETS

Sheet No. 1.	Title Sheet and Layout Map
" No. 2	Plan and Profile, Sta. 0+00 to Sta. 26+51.0
" No. 3, 4 & 5	Cross Sections

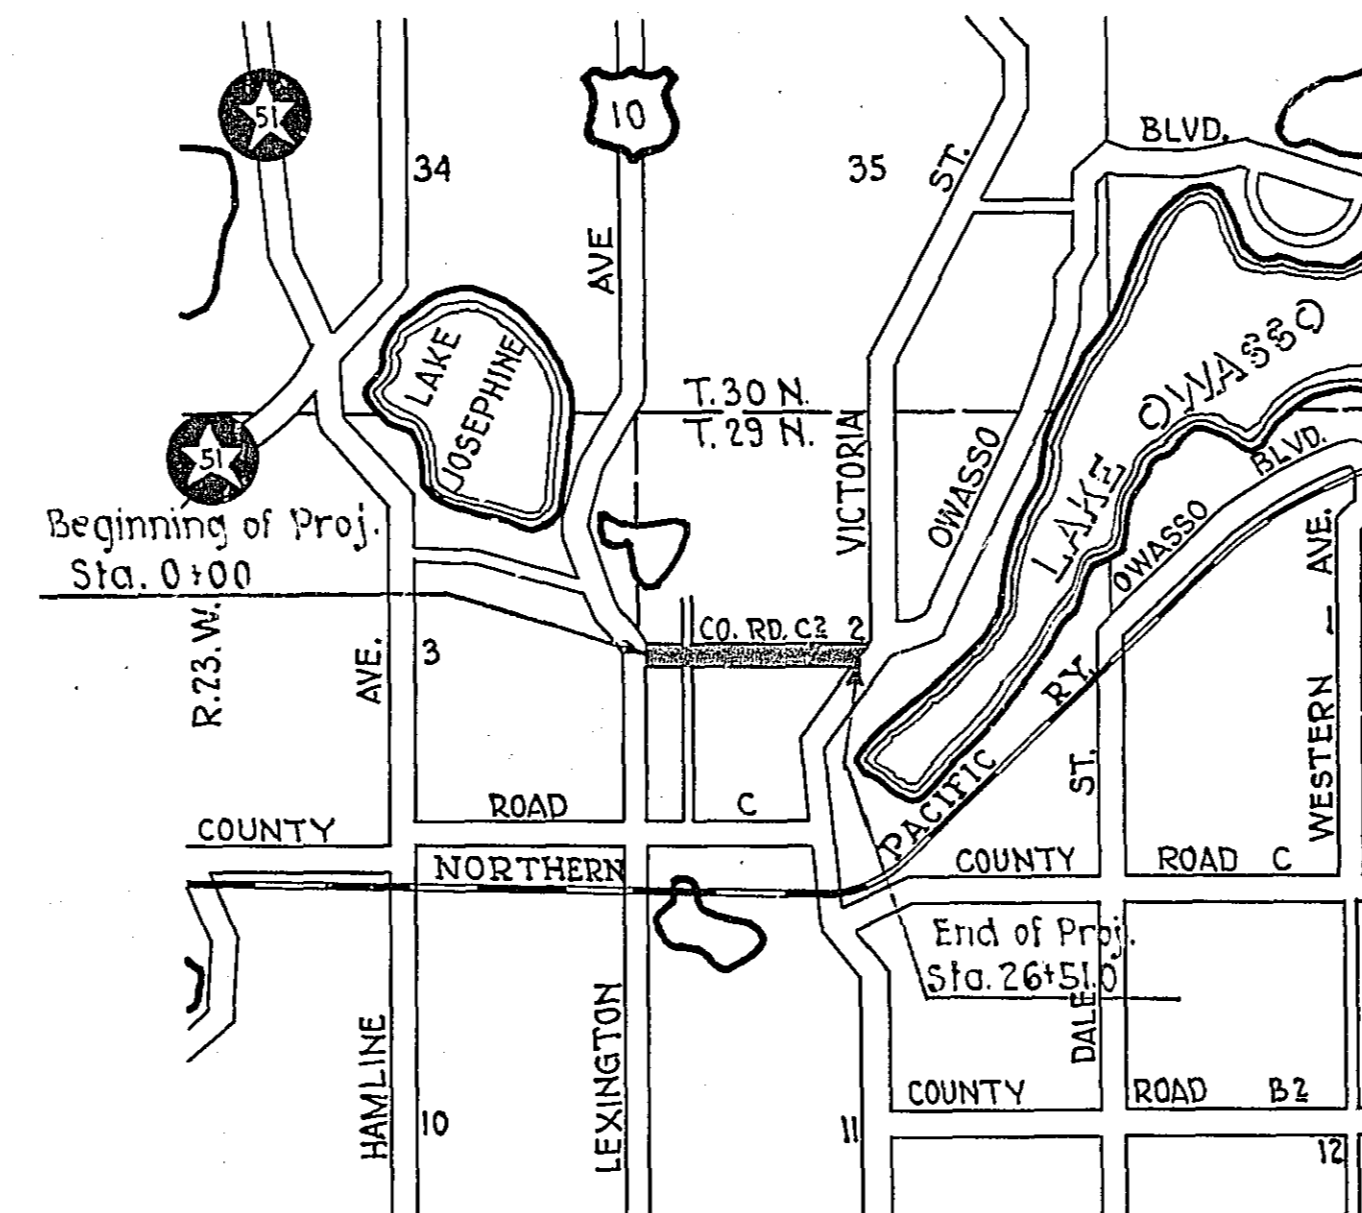

Planned by M. W. Carney OFFICE ENGINEER

Recommended for Approval _____ MAINTENANCE ENGINEER

Plans Approved and Recommended for Consideration Emil H. Schulz COUNTY SURVEYOR

Approved _____ 19____ CHAIRMAN OF ROSE TOWNSHIP BOARD

Approved by County Board _____ 19____ CHAIRMAN OF COUNTY BOARD

0+60 PI. 36" X 6' C.M. 2+65 PI. 36" X 56' C.M. 7+50 Rl. & Lt. 7+80 Pj. 2-15" X 20' C.M.s. Pj. 24" X 36' C.M. 9+20 Rt. PI. 18" X 40' C.M. 15+00 Rl. & Lt. PI. 2-15" X 20' C.M.s. 16+90 PI. 24" X 44' C.M. 20+00 PI. 24" X 34' C.M. 22+50 Rl. & Lt. PI. 2-15" X 20' C.M.s. 24+35 PI. 24" X 40' C.M. Under Victoria St. South of Projed. 26+35 PI. 24" X 40' C.M.

Inp. 24" X 48" Conc. Cul. (oval) Under Lexington Ave.

PLAN	DESIGNED	BY	DATE
	PLOTTED		
	NOTED BOOK		
	ALIGNMENT CHECKED		
	REL. OF WAY CHECKED		
	NO.		

PROFILE	DESIGNED	BY	DATE
	PLOTTED		
	NOTED BOOK		
	CHANGES CHECKED		
	B. S. NOTED		
	CONSTRUCTION NOTES CHECKED		
	NO.		

