


SUMMIT FARM (JOHN G. HANSEN)  
5.140 ACRES OF S.W. 1/4 SEC. 27, T. 30, R. 22.

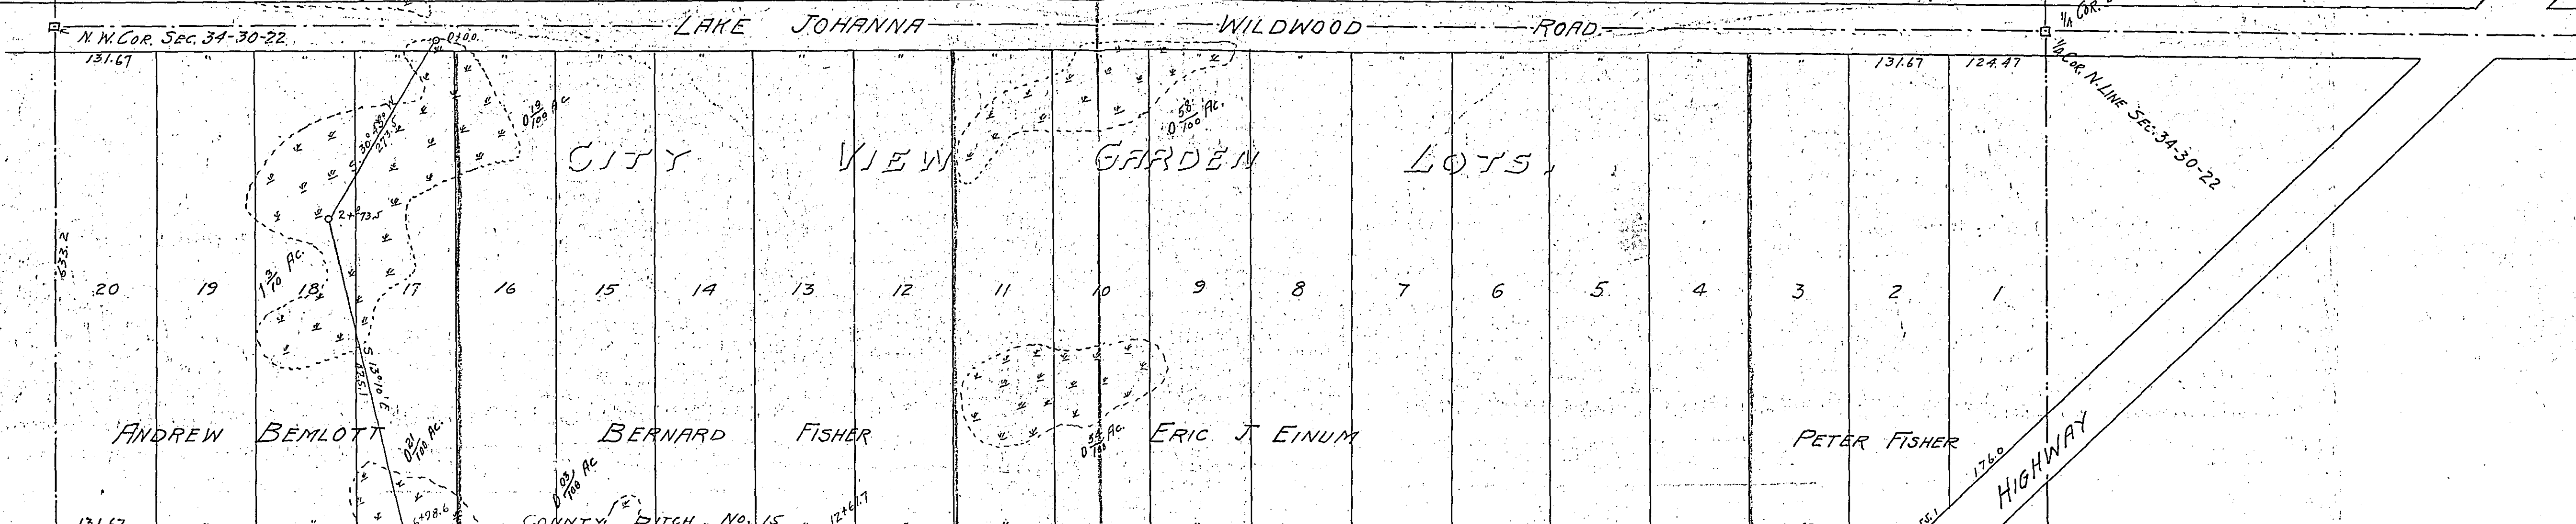

ANDREW BEMLOTT  
27 ACRES

PETER FISHER

MATHEIS  
ACRES

WILHELM

DULUTH

ST. PAUL

NOT BUILT

COUNTY DITCH No. 15

Scale 100 Ft. per In.

Dec. 1916

J. H. Armstrong  
County Surveyor.

1324

1324

1324