
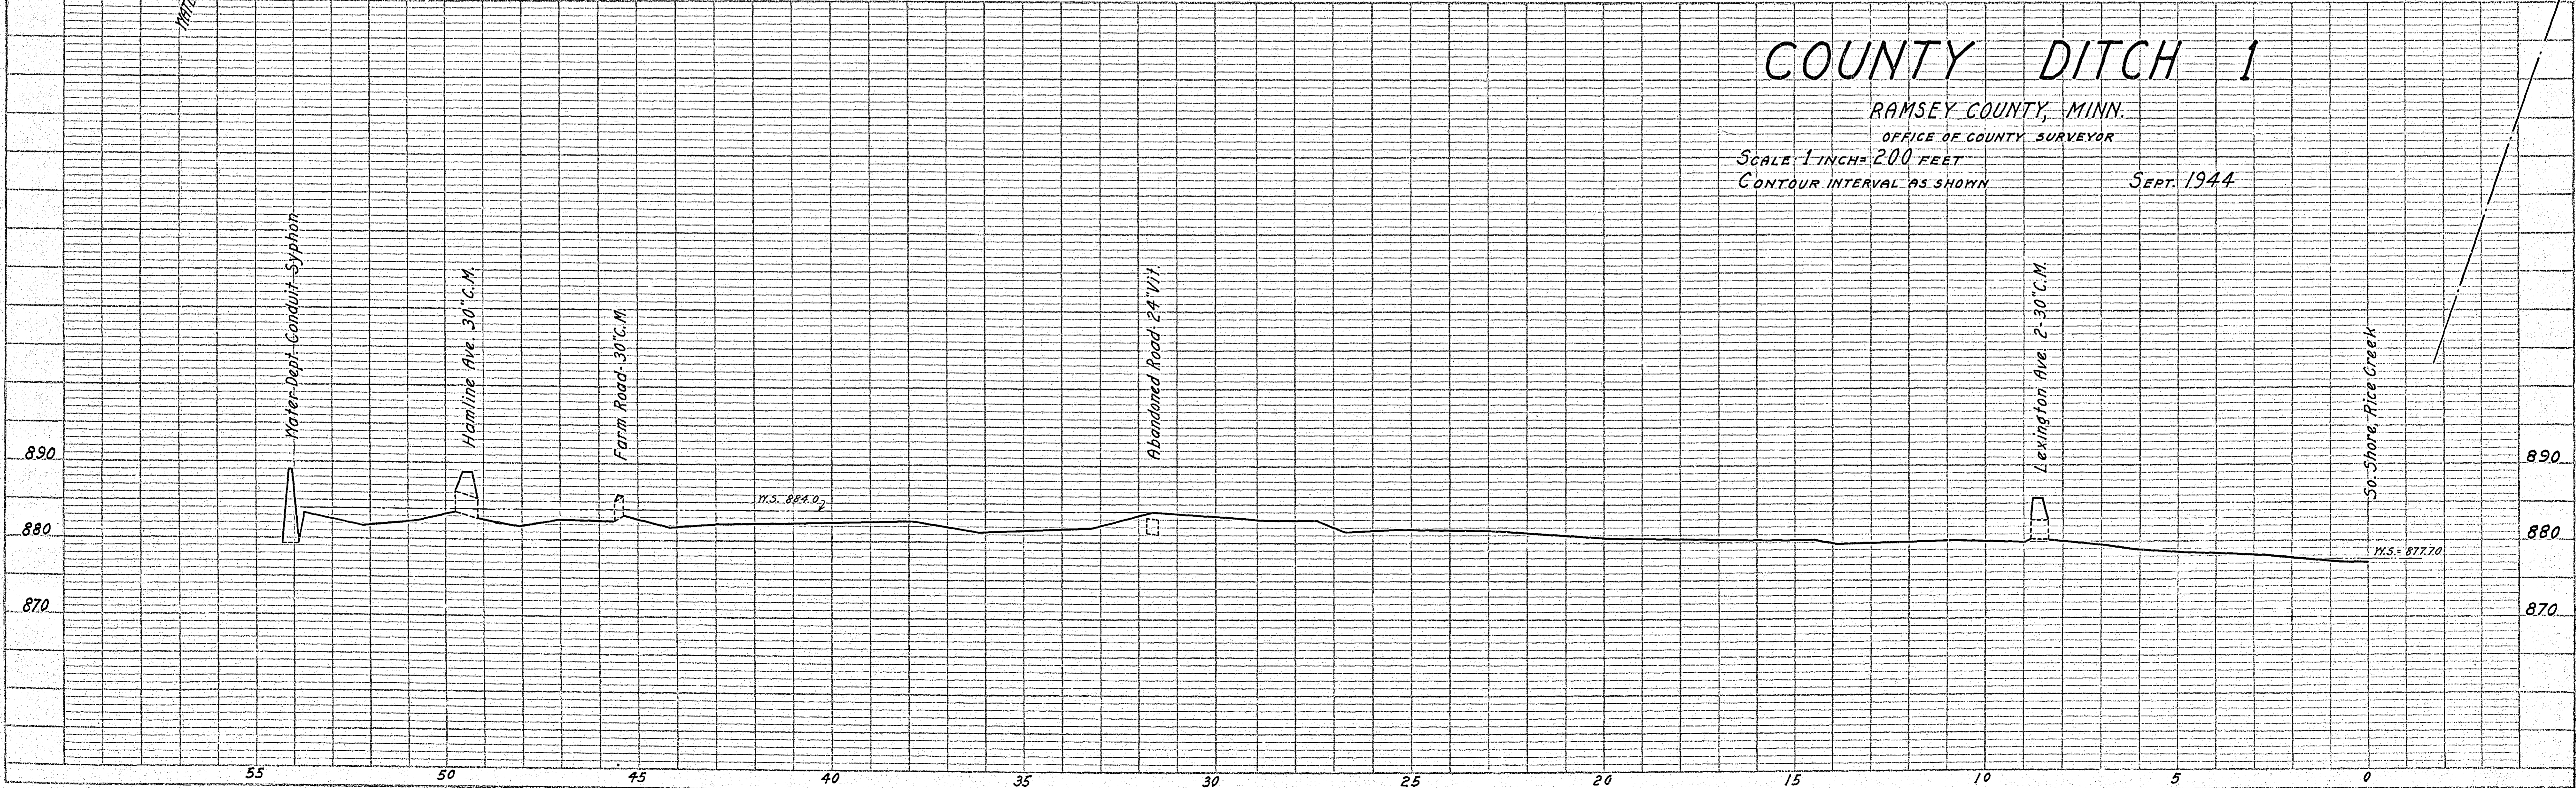


DATE	
BY	
SURVEYED	
PLOTTED	
NOTE BOOK	
NO.	

DATE	
BY	
SURVEYED	
PLOTTED	
NOTE BOOK	
NO.	

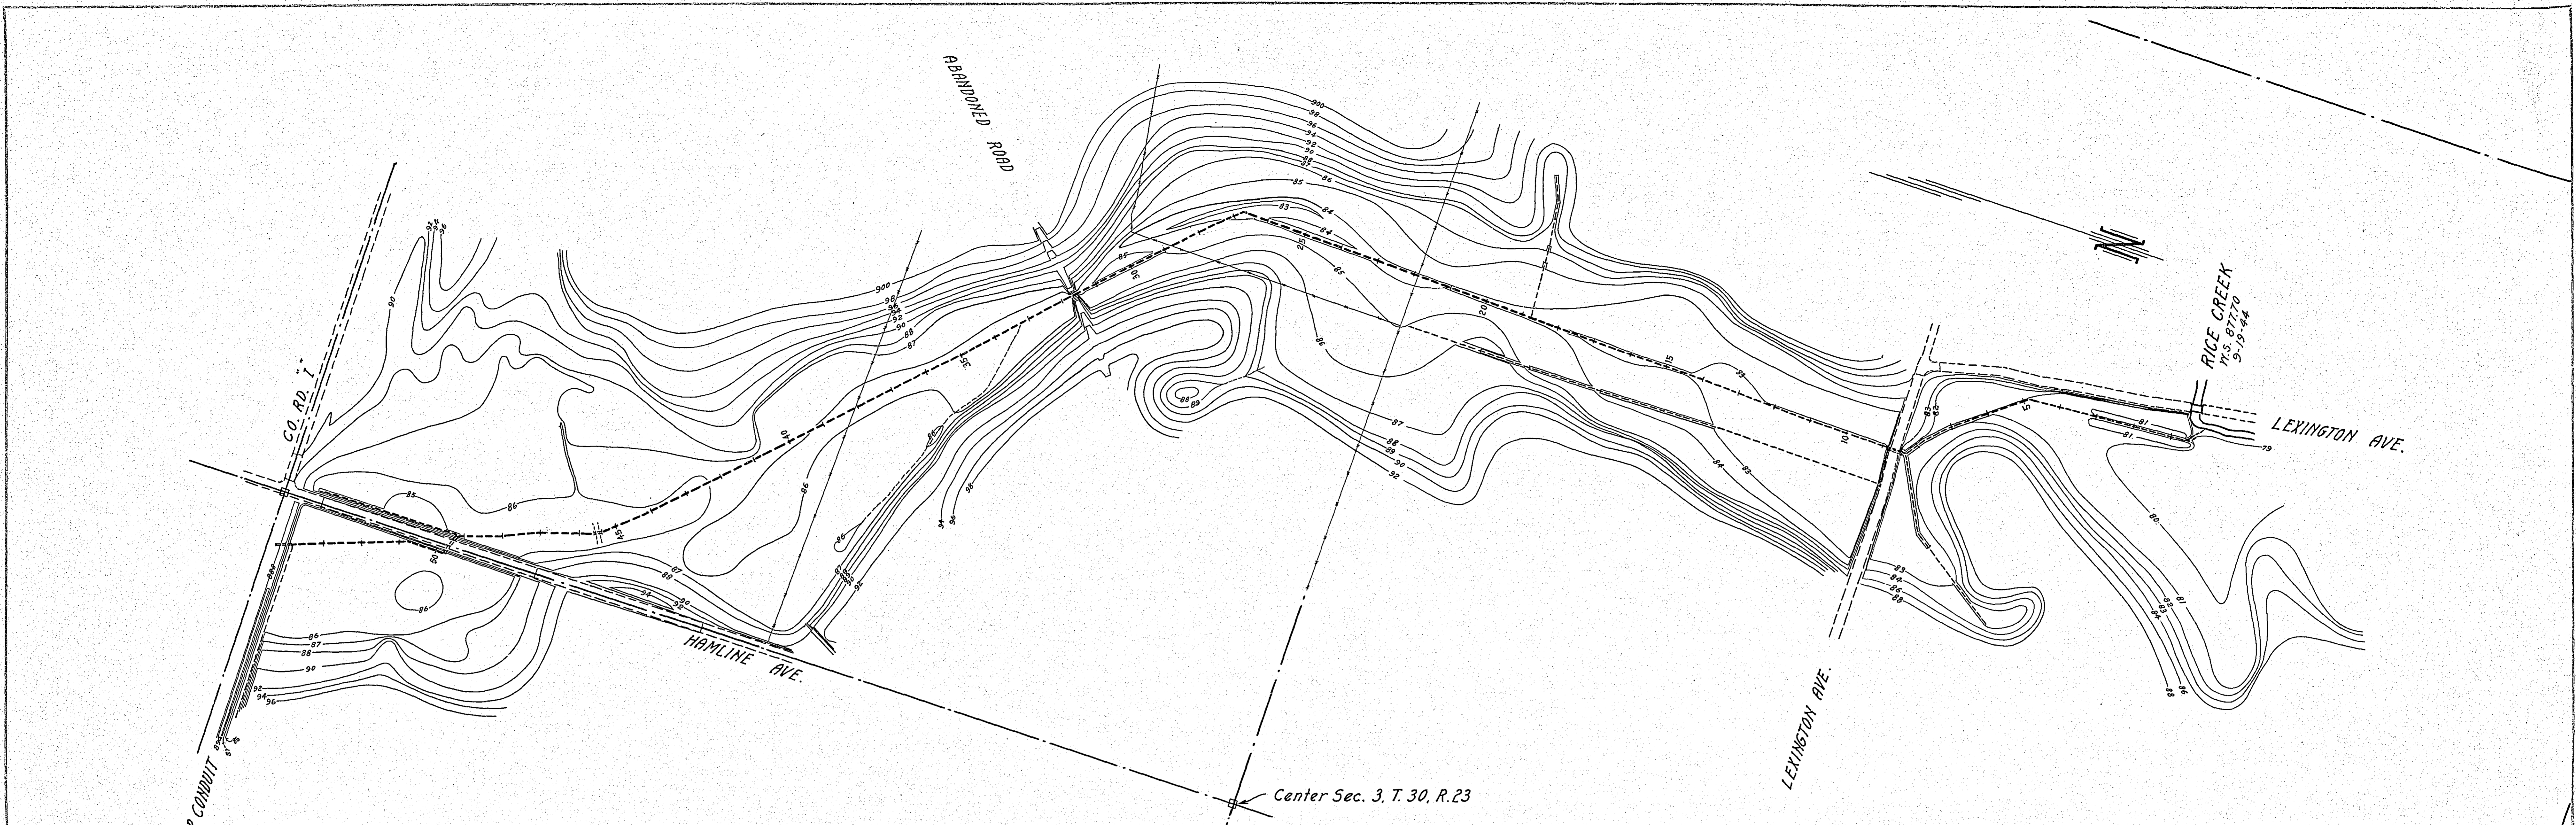

COUNTY DITCH 1

RAMSEY COUNTY, MINN.

OFFICE OF COUNTY SURVEYOR

SCALE 1 INCH = 200 FEET
 CONTOUR INTERVAL AS SHOWN

SEPT. 1944

Printed in U.S.A.

Printed in U.S.A.
 O. P. R. STANDARD ENGINEERING CO.