
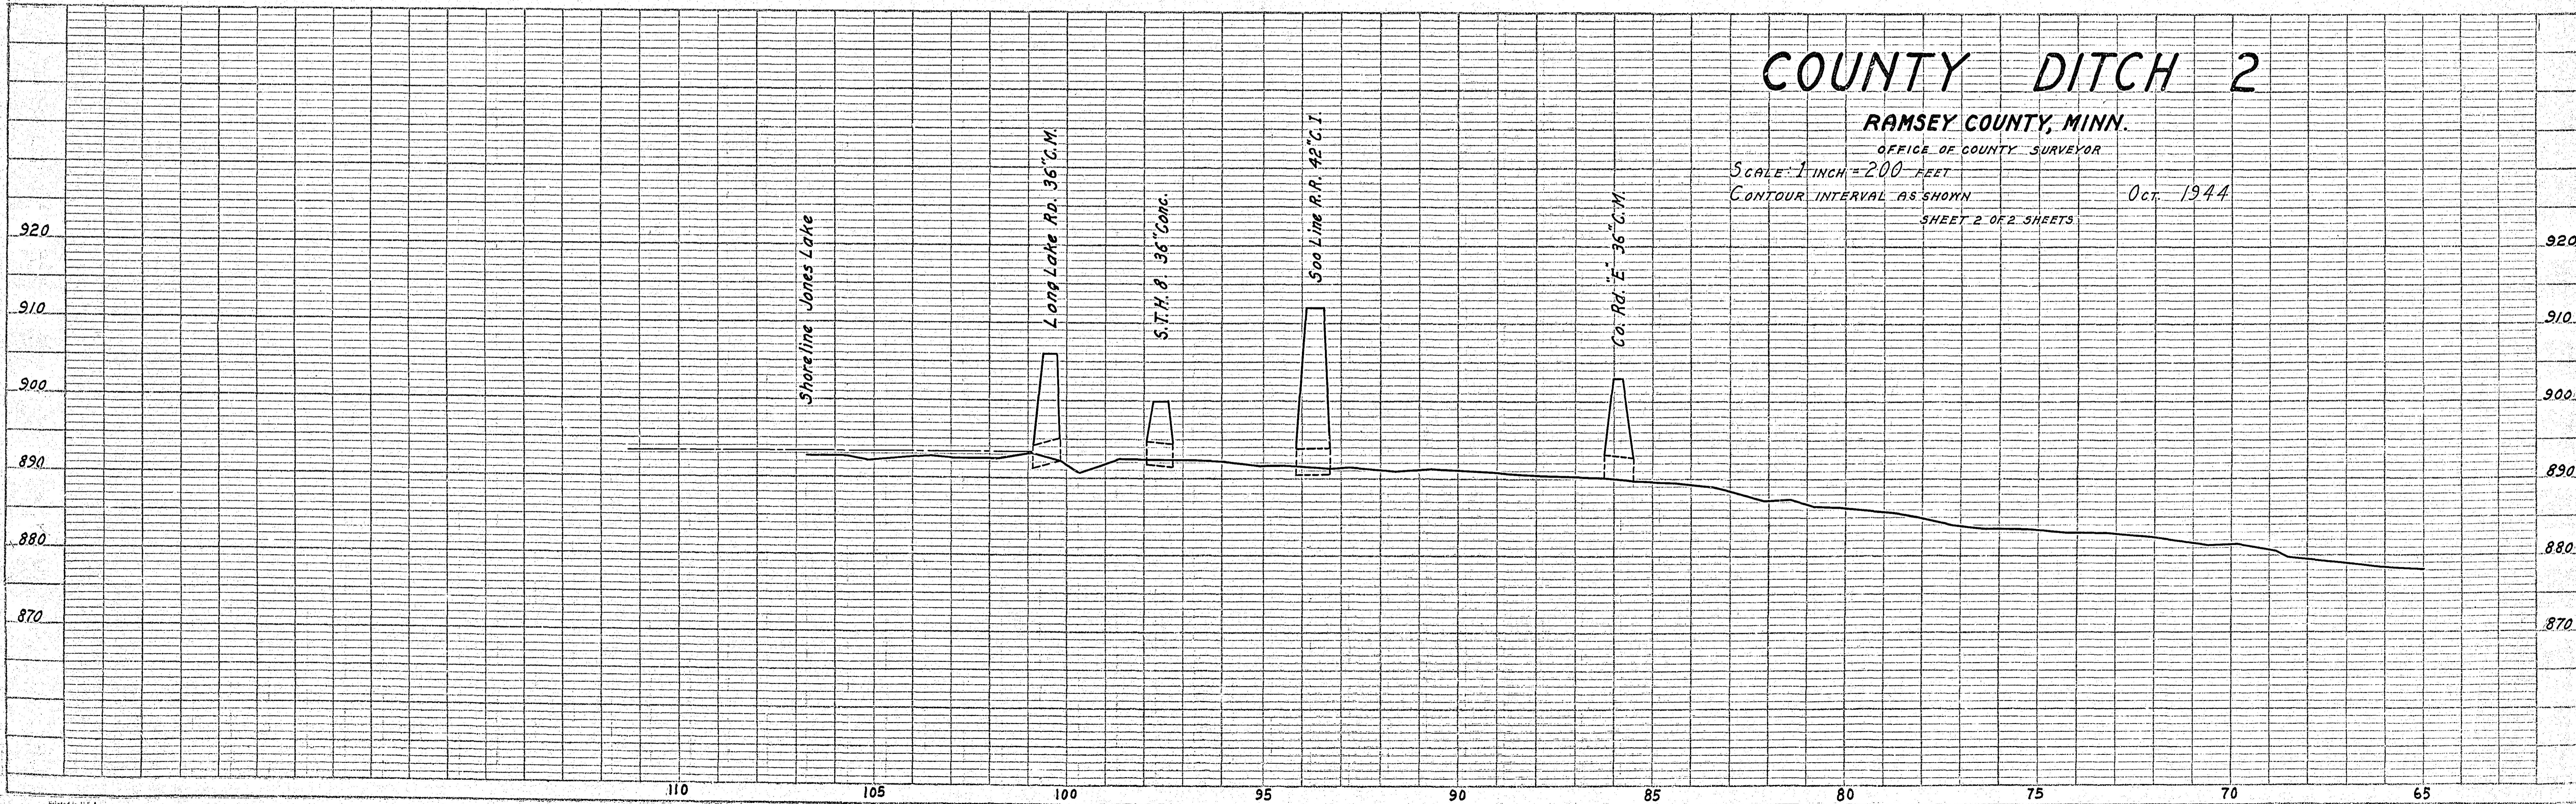


DATE	
BY	
CHECKED	
PLOTTED	
ALIGNMENT CHECKED	
RT. OF WAY CHECKED	
NO.	
PLAN	
NOTE BOOK	

DATE	
BY	
CHECKED	
PLOTTED	
GRADES CHECKED	
STRUCTURE NOTATION	
NO.	
PROFILE	
NOTE BOOK	

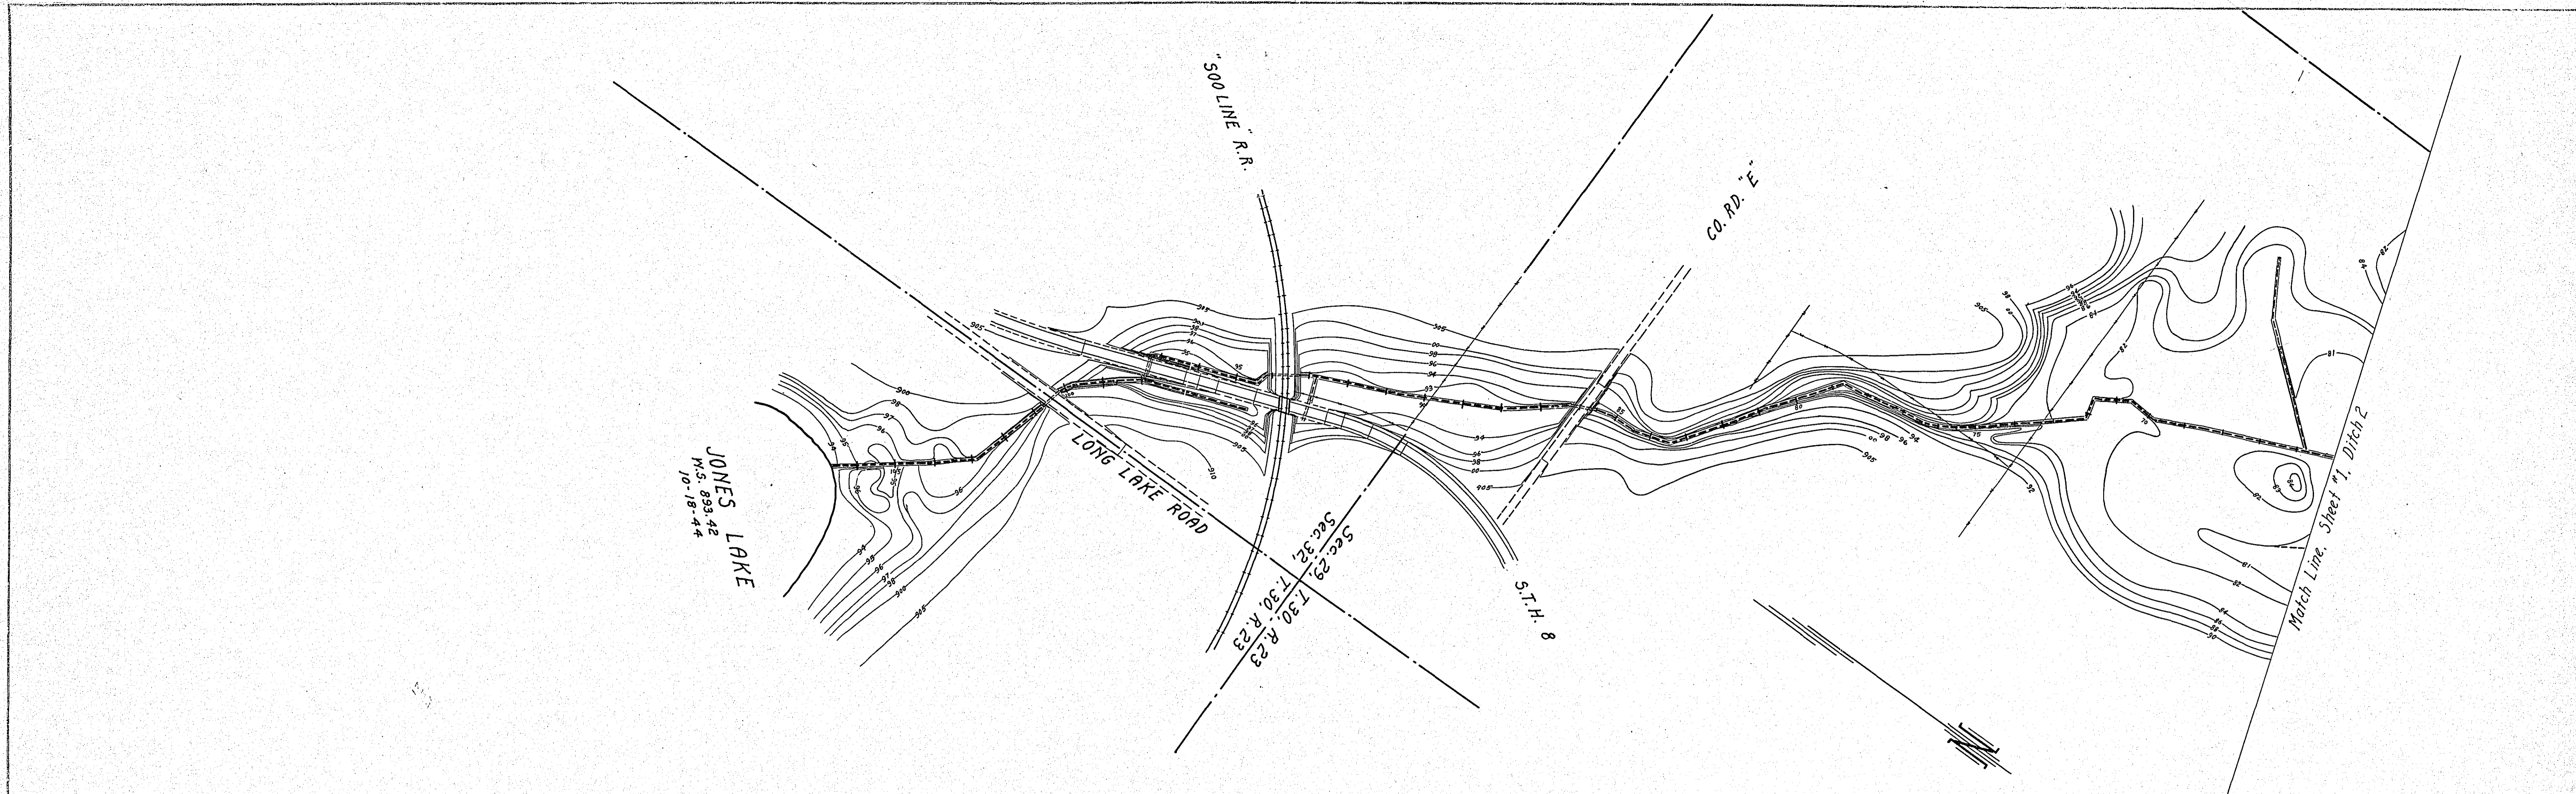

# COUNTY DITCH 2

RAMSEY COUNTY, MINN.

OFFICE OF COUNTY SURVEYOR

SCALE: 1 INCH = 200 FEET



CONTOUR INTERVAL AS SHOWN

Oct. 1944

SHEET 2 OF 2 SHEETS

PLAN	SURVEYED	DATE
	PLOTTED	
	ALIGNMENT CHECKED	
	NOTE BOOK	
	NO.	

PROFILE	SURVEYED	DATE
	PLOTTED	
	GRADES CHECKED	
	NOTE BOOK	
	NO.	

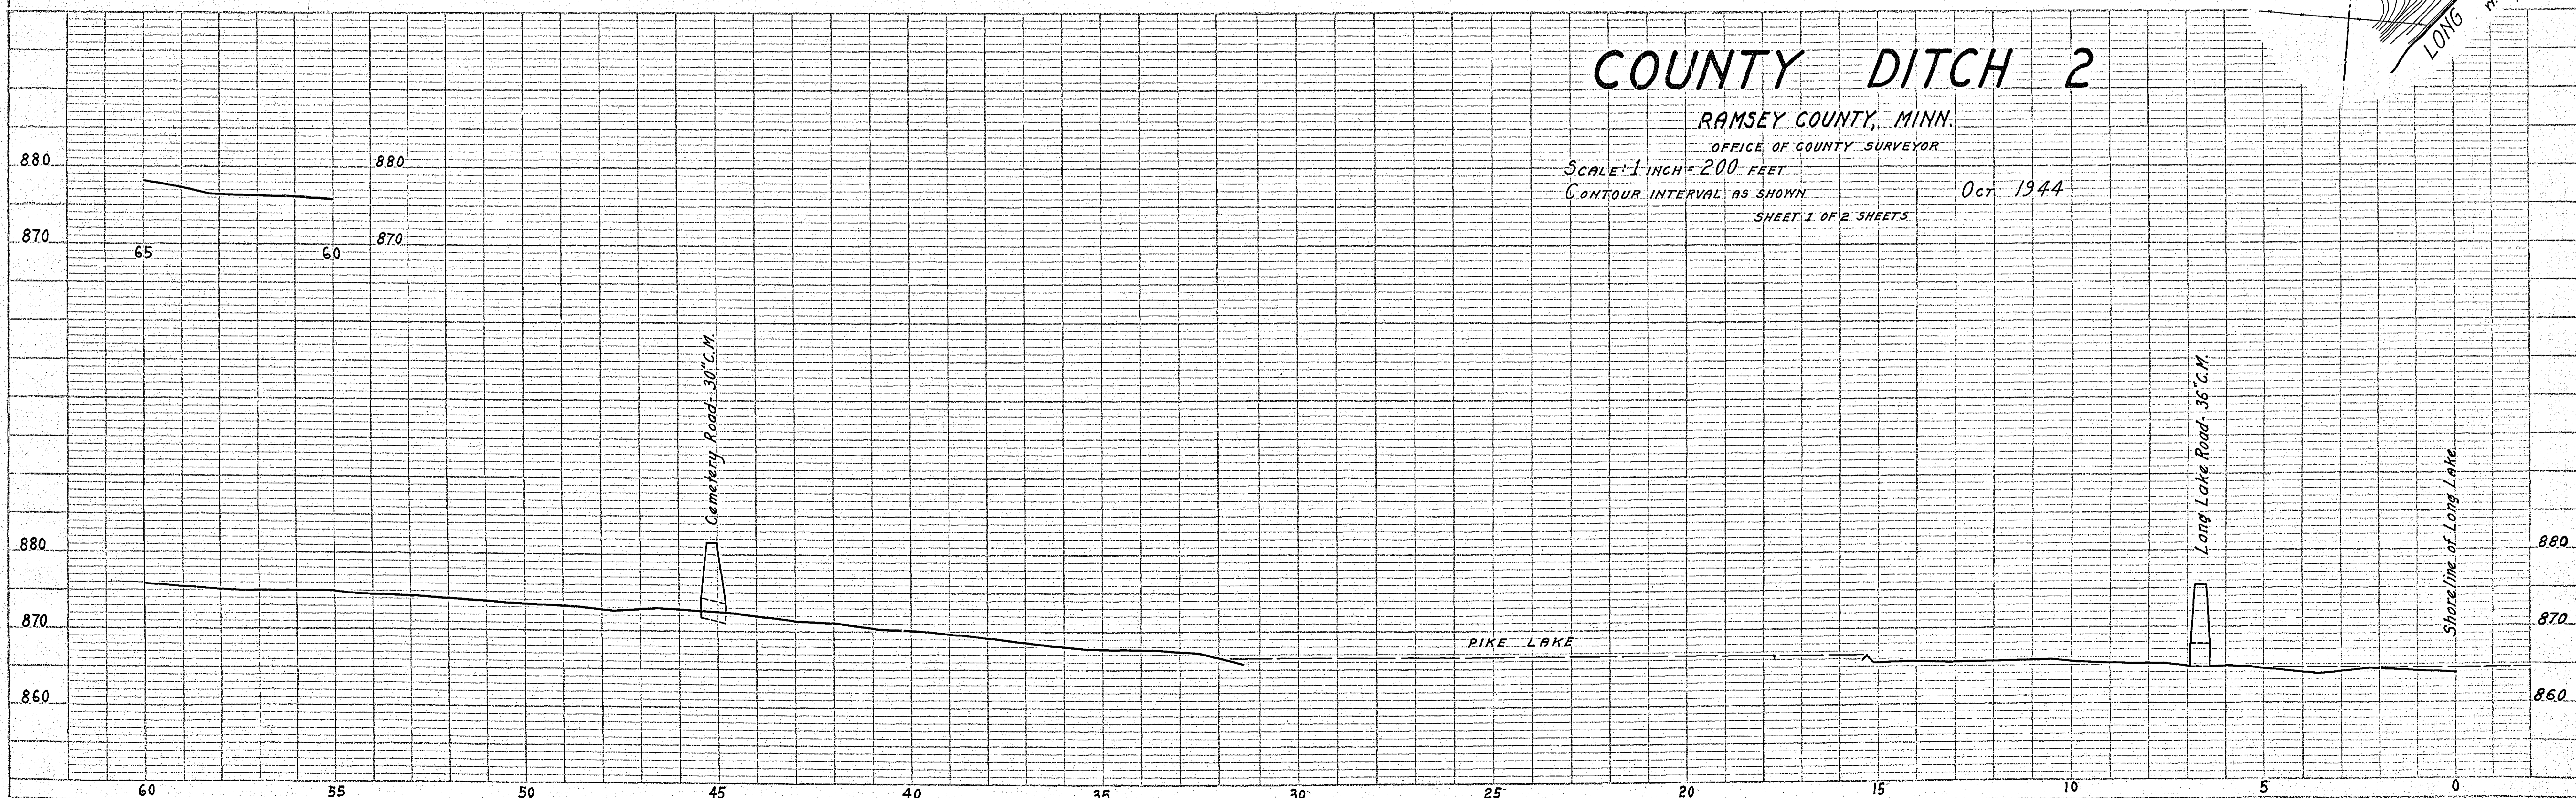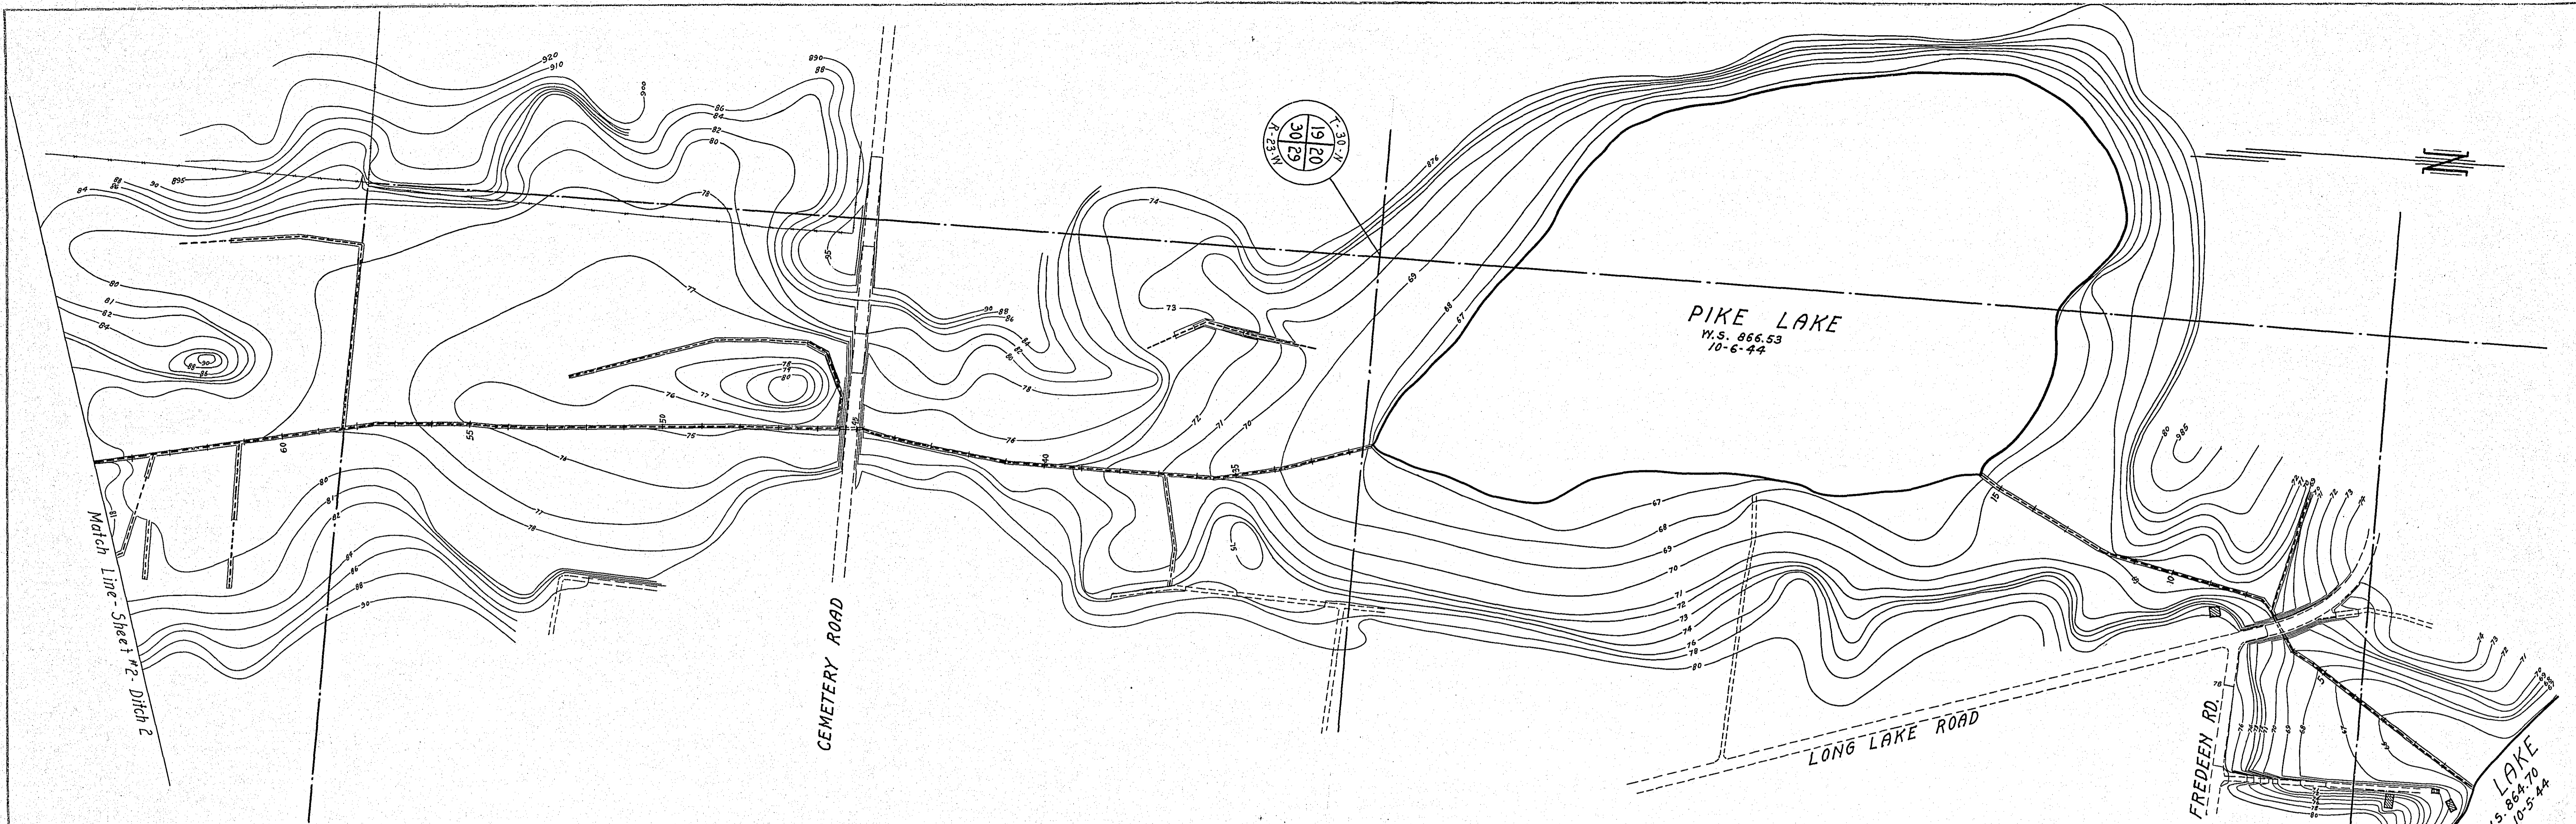

# COUNTY DITCH 2

RAMSEY COUNTY, MINN.

OFFICE OF COUNTY SURVEYOR

SCALE: 1 INCH = 200 FEET

CONTOUR INTERVAL AS SHOWN

SHEET 1 OF 2 SHEETS

Oct. 1944

Printed in U.S.A. On ARKWRIGHT Tinting Cloth

PLATE 1-PLAN-PROFILE R. P. S. STANDARD  
EUGENE DIETZGEN CO., CHICAGO-NEW YORK