




DATE	
BY	
SURVEYED	
PLANNED	
NOTED	
ALIGNED	
CONSTRUCTED	
NO.	

DATE	
BY	
SURVEYED	
PLANNED	
NOTED	
ALIGNED	
CONSTRUCTED	
NO.	

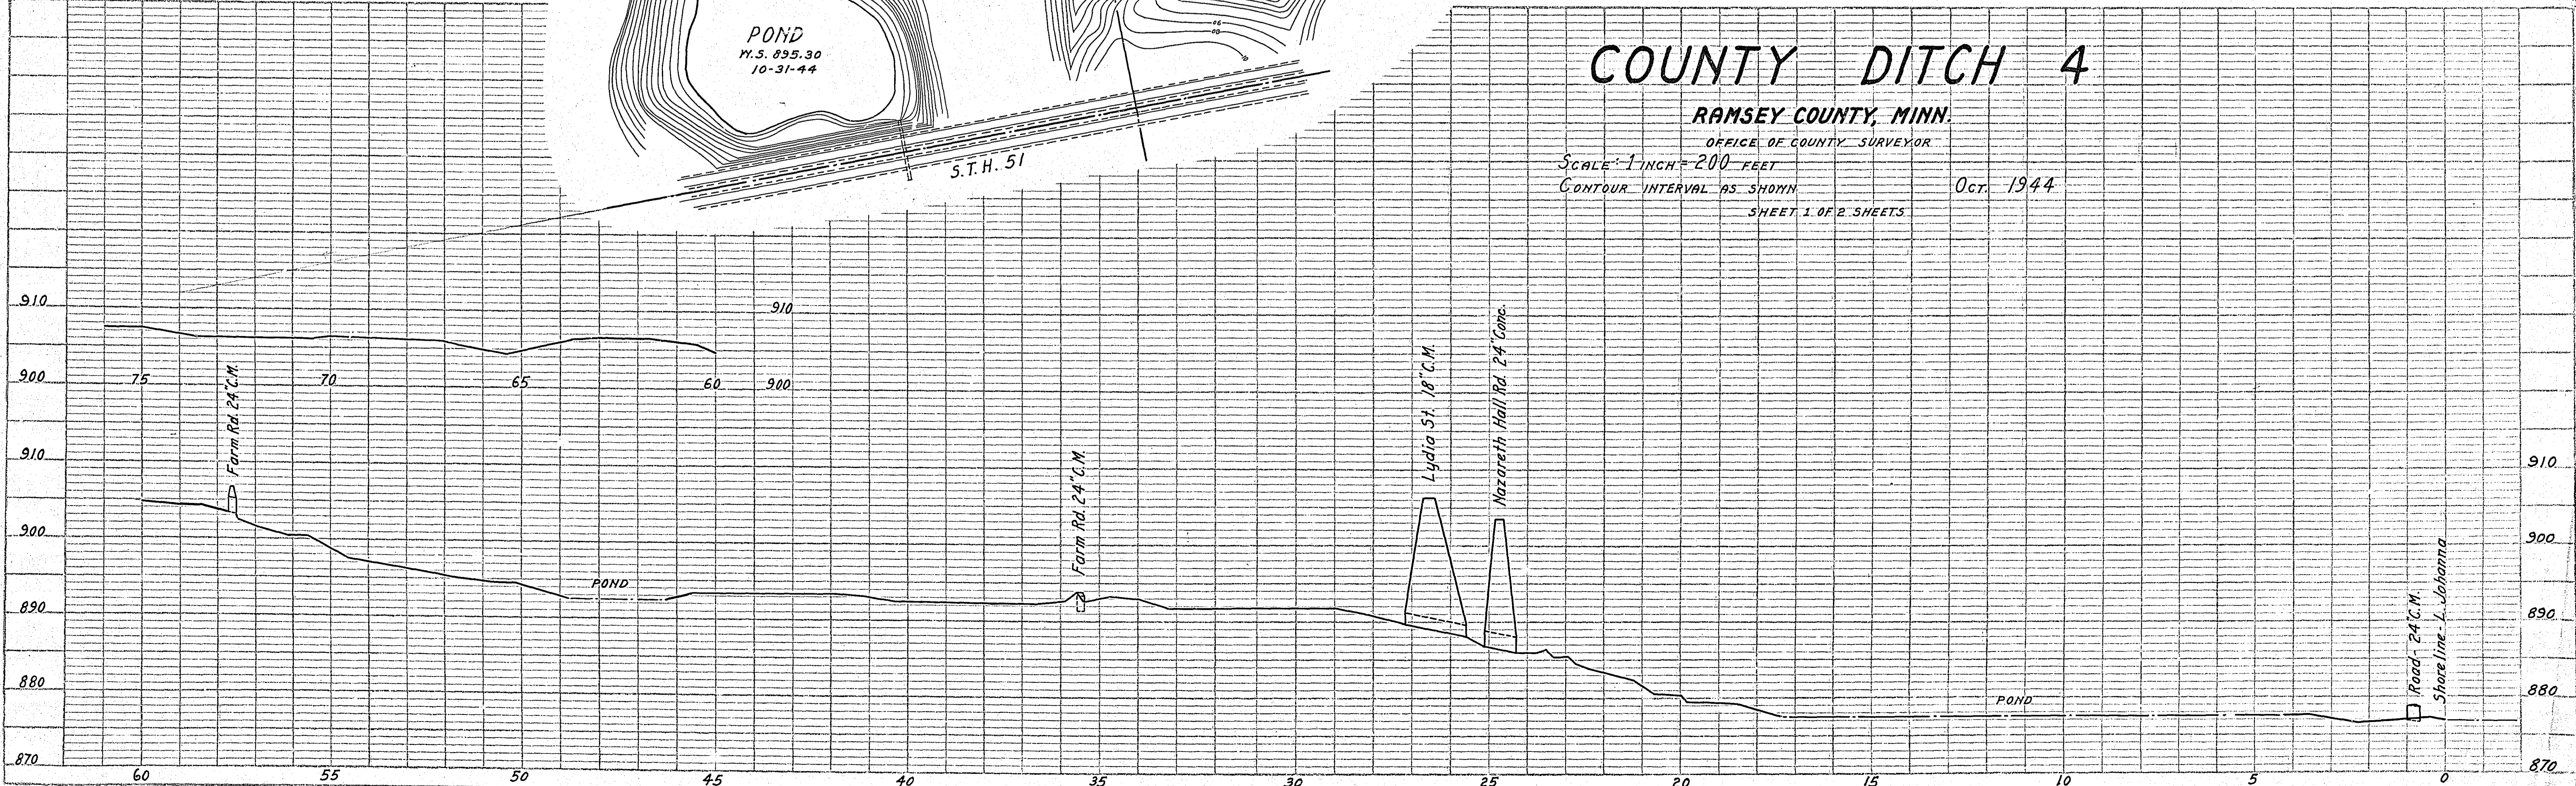


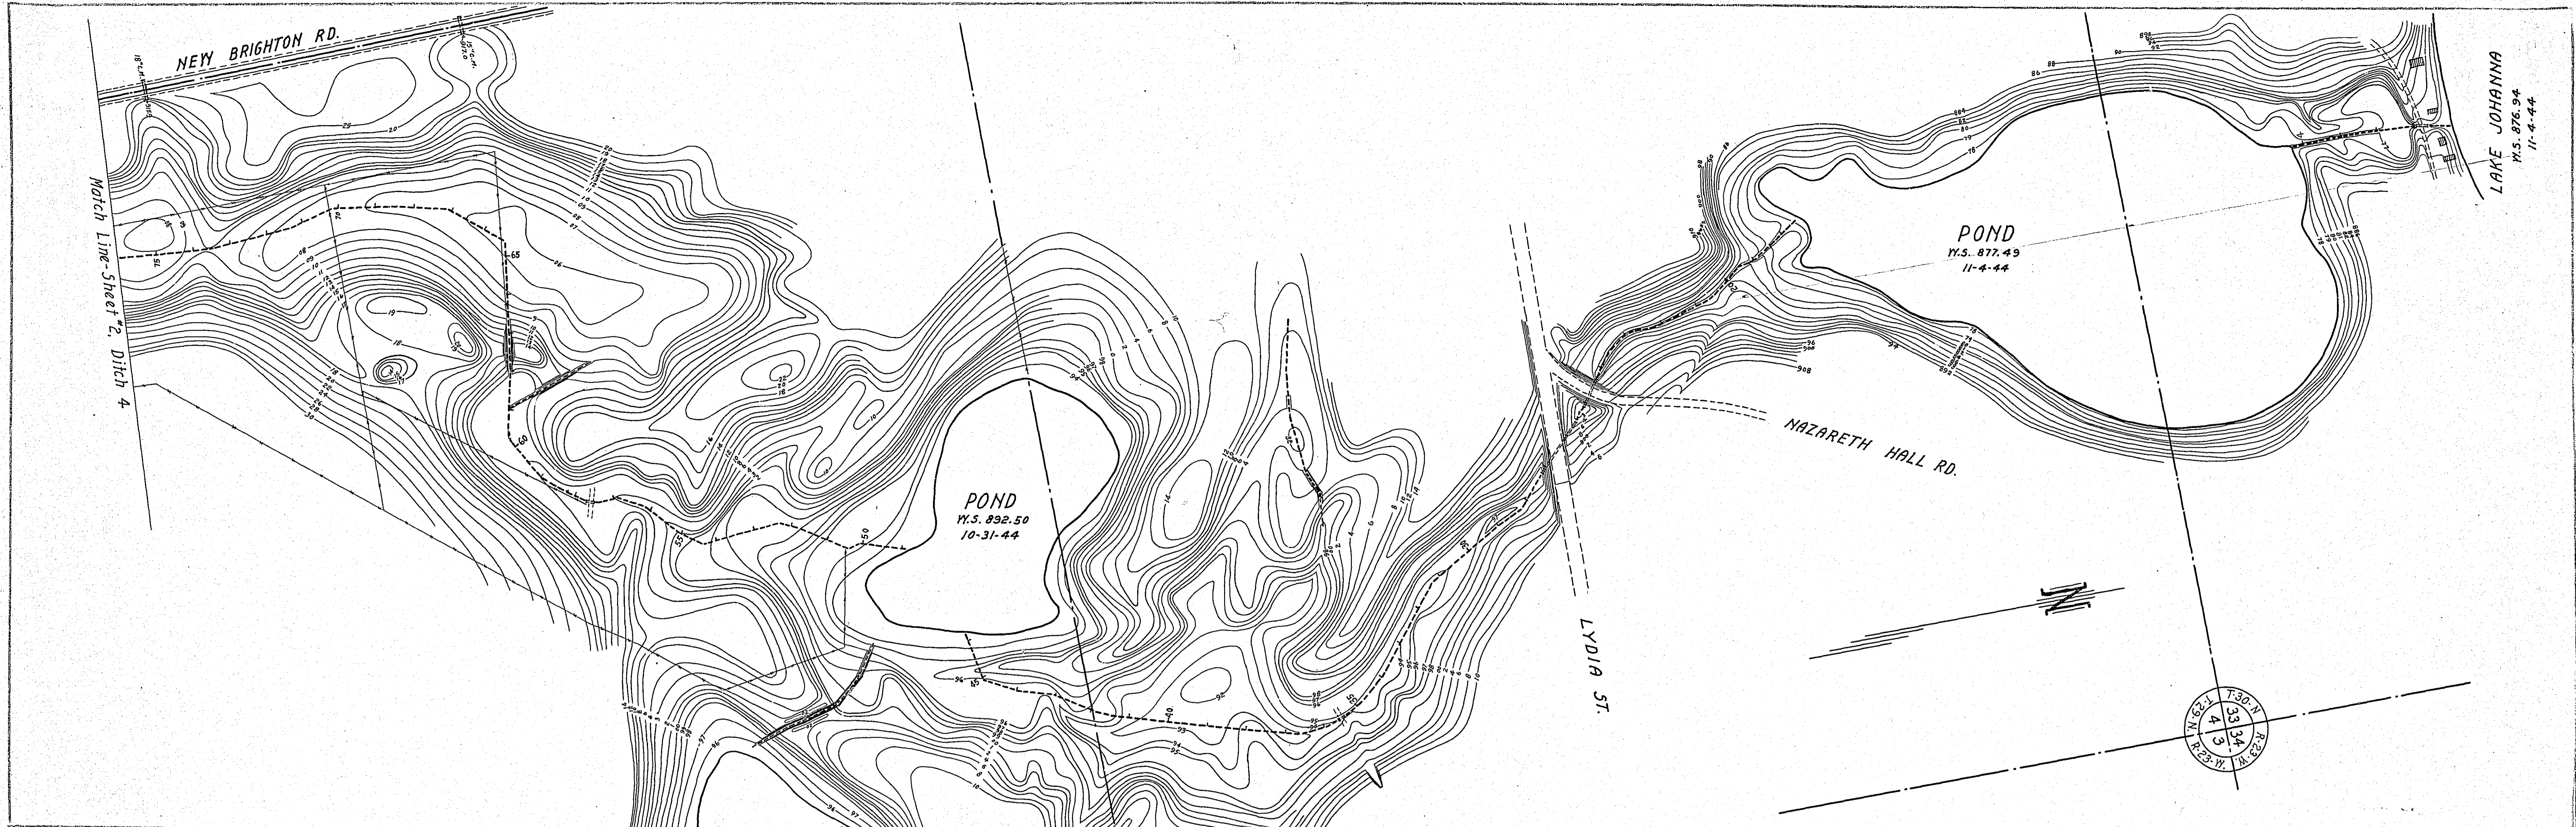

PLAN	DATE
BY	
REVISIONS	
PLOTTED	
NOTED BOOK	
ALIGNED CHECKED	
PT. OF WAY CHECKED	
NO.	

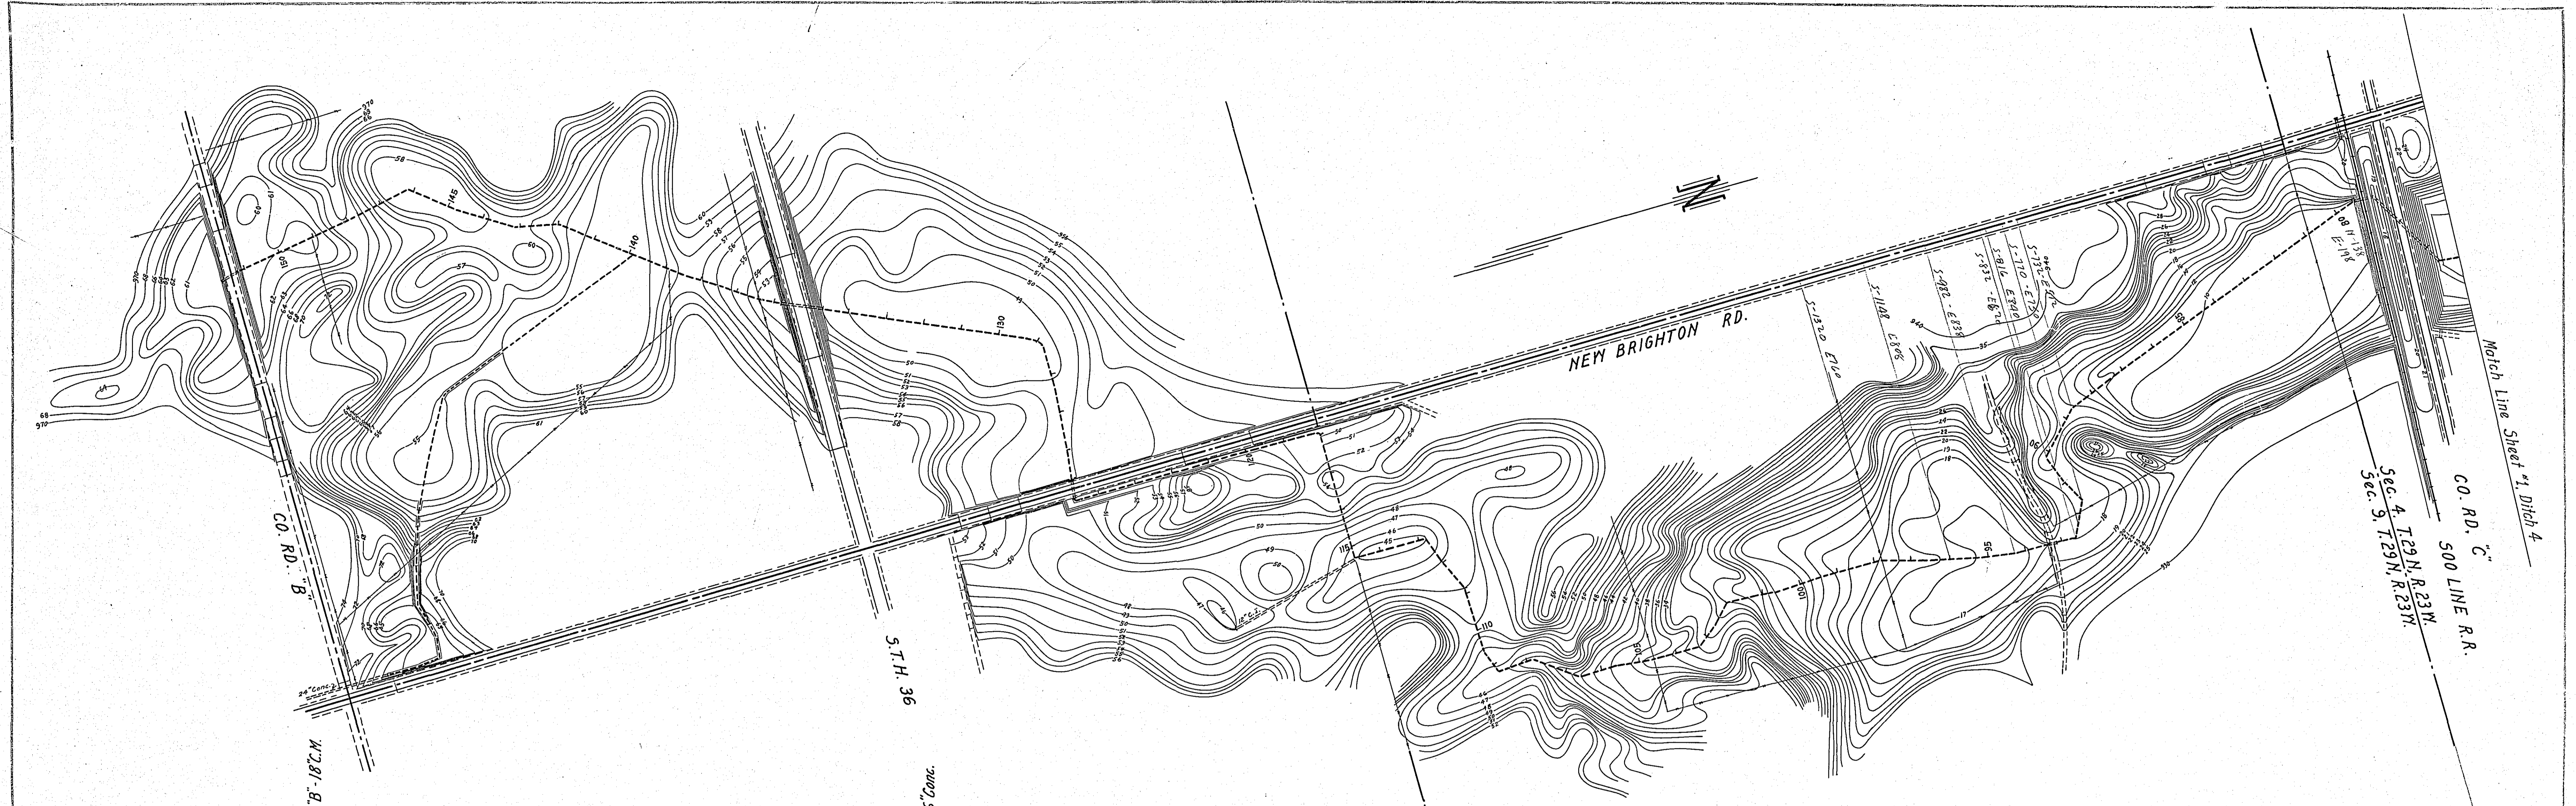

PROFILE	DATE
BY	
REVISIONS	
PLOTTED	
NOTED BOOK	
GRADES CHECKED	
PT. OF WAY CHECKED	
NO.	

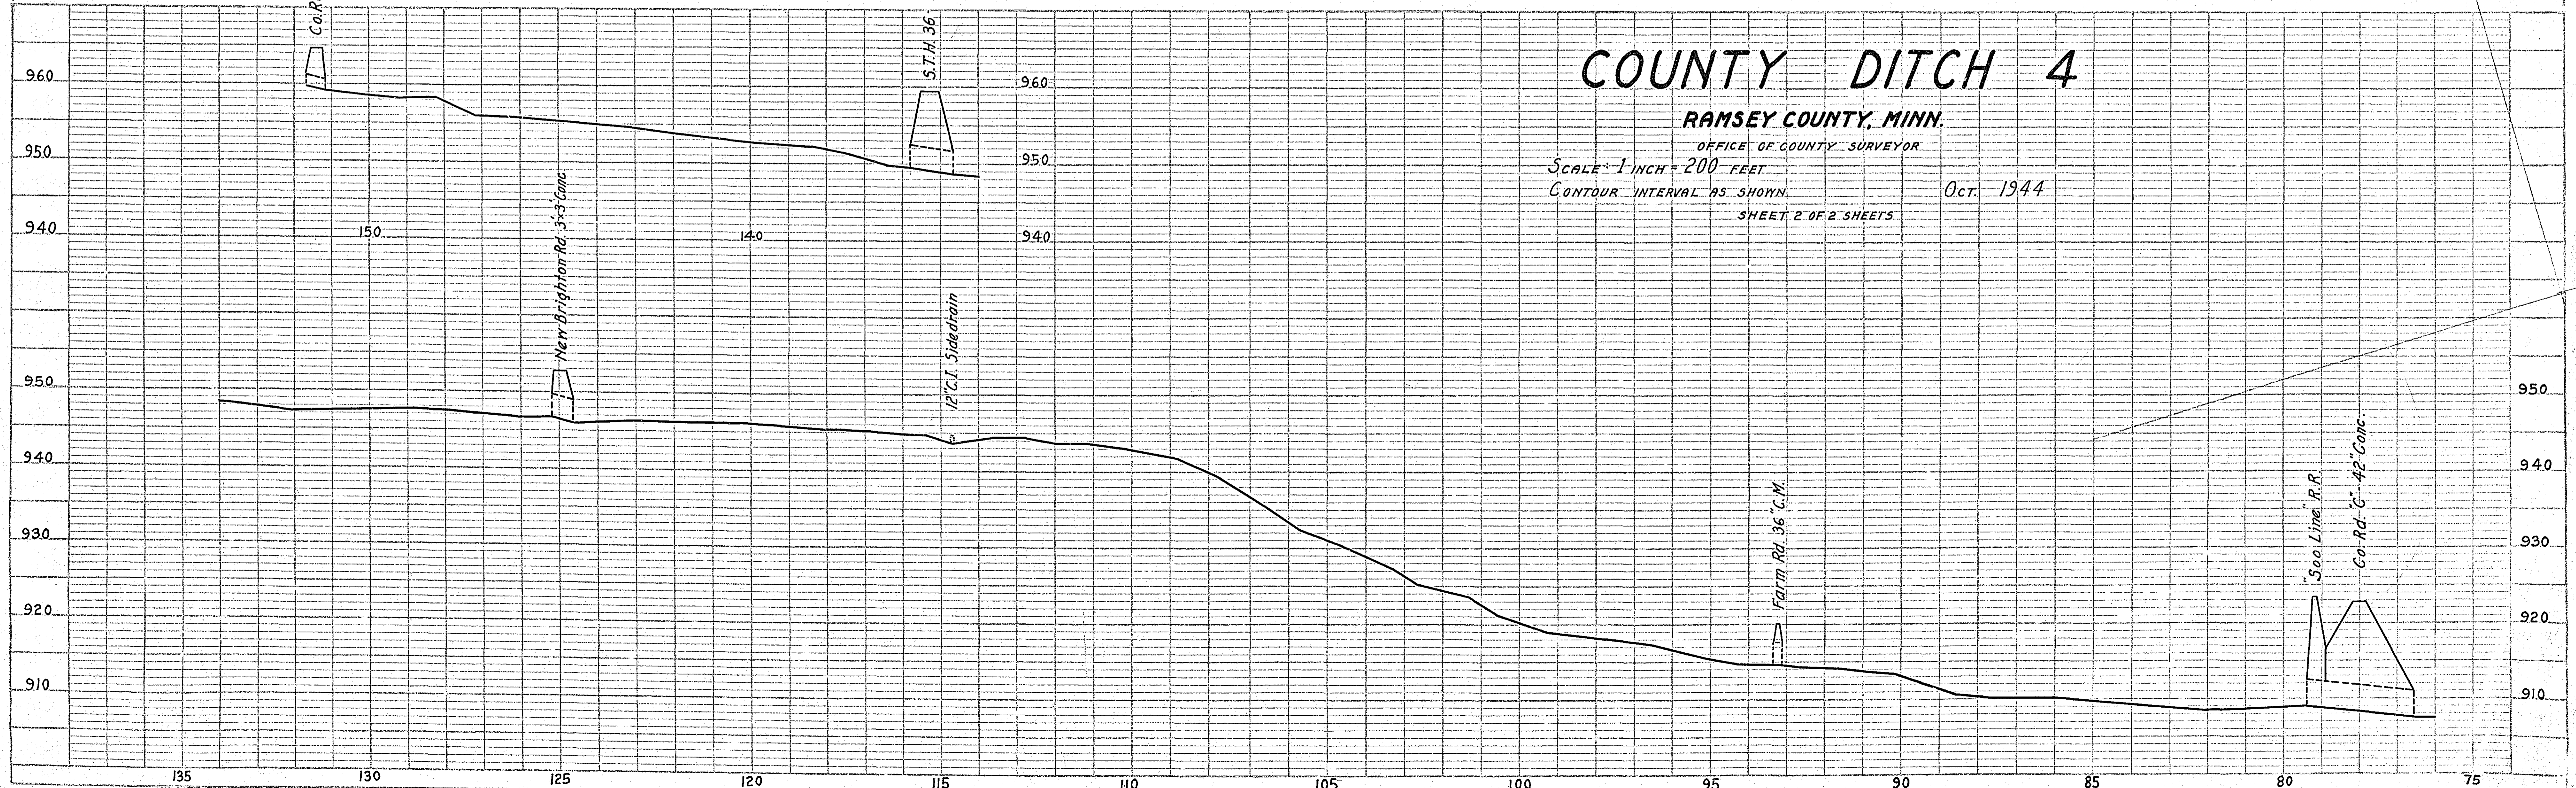

# COUNTY DITCH 4

RAMSEY COUNTY, MINN.

OFFICE OF COUNTY SURVEYOR

SCALE: 1 INCH = 200 FEET

CONTOUR INTERVAL AS SHOWN

Oct. 1944

SHEET 2 OF 2 SHEETS

Printed in U.S.A.  
By ARK-WRIGHT Trading Co.

PLATE 1-PLAN-PROFILE 9, P. 4 STANDARD  
EUGENE DIEZEL CO. CHICAGO-NEW YORK