


DATE	
BY	
DESIGNED	
PLOTTED	
CHECKED	
NOTE BOOK	
NO.	
STRUCTURE NO.	
STATION	

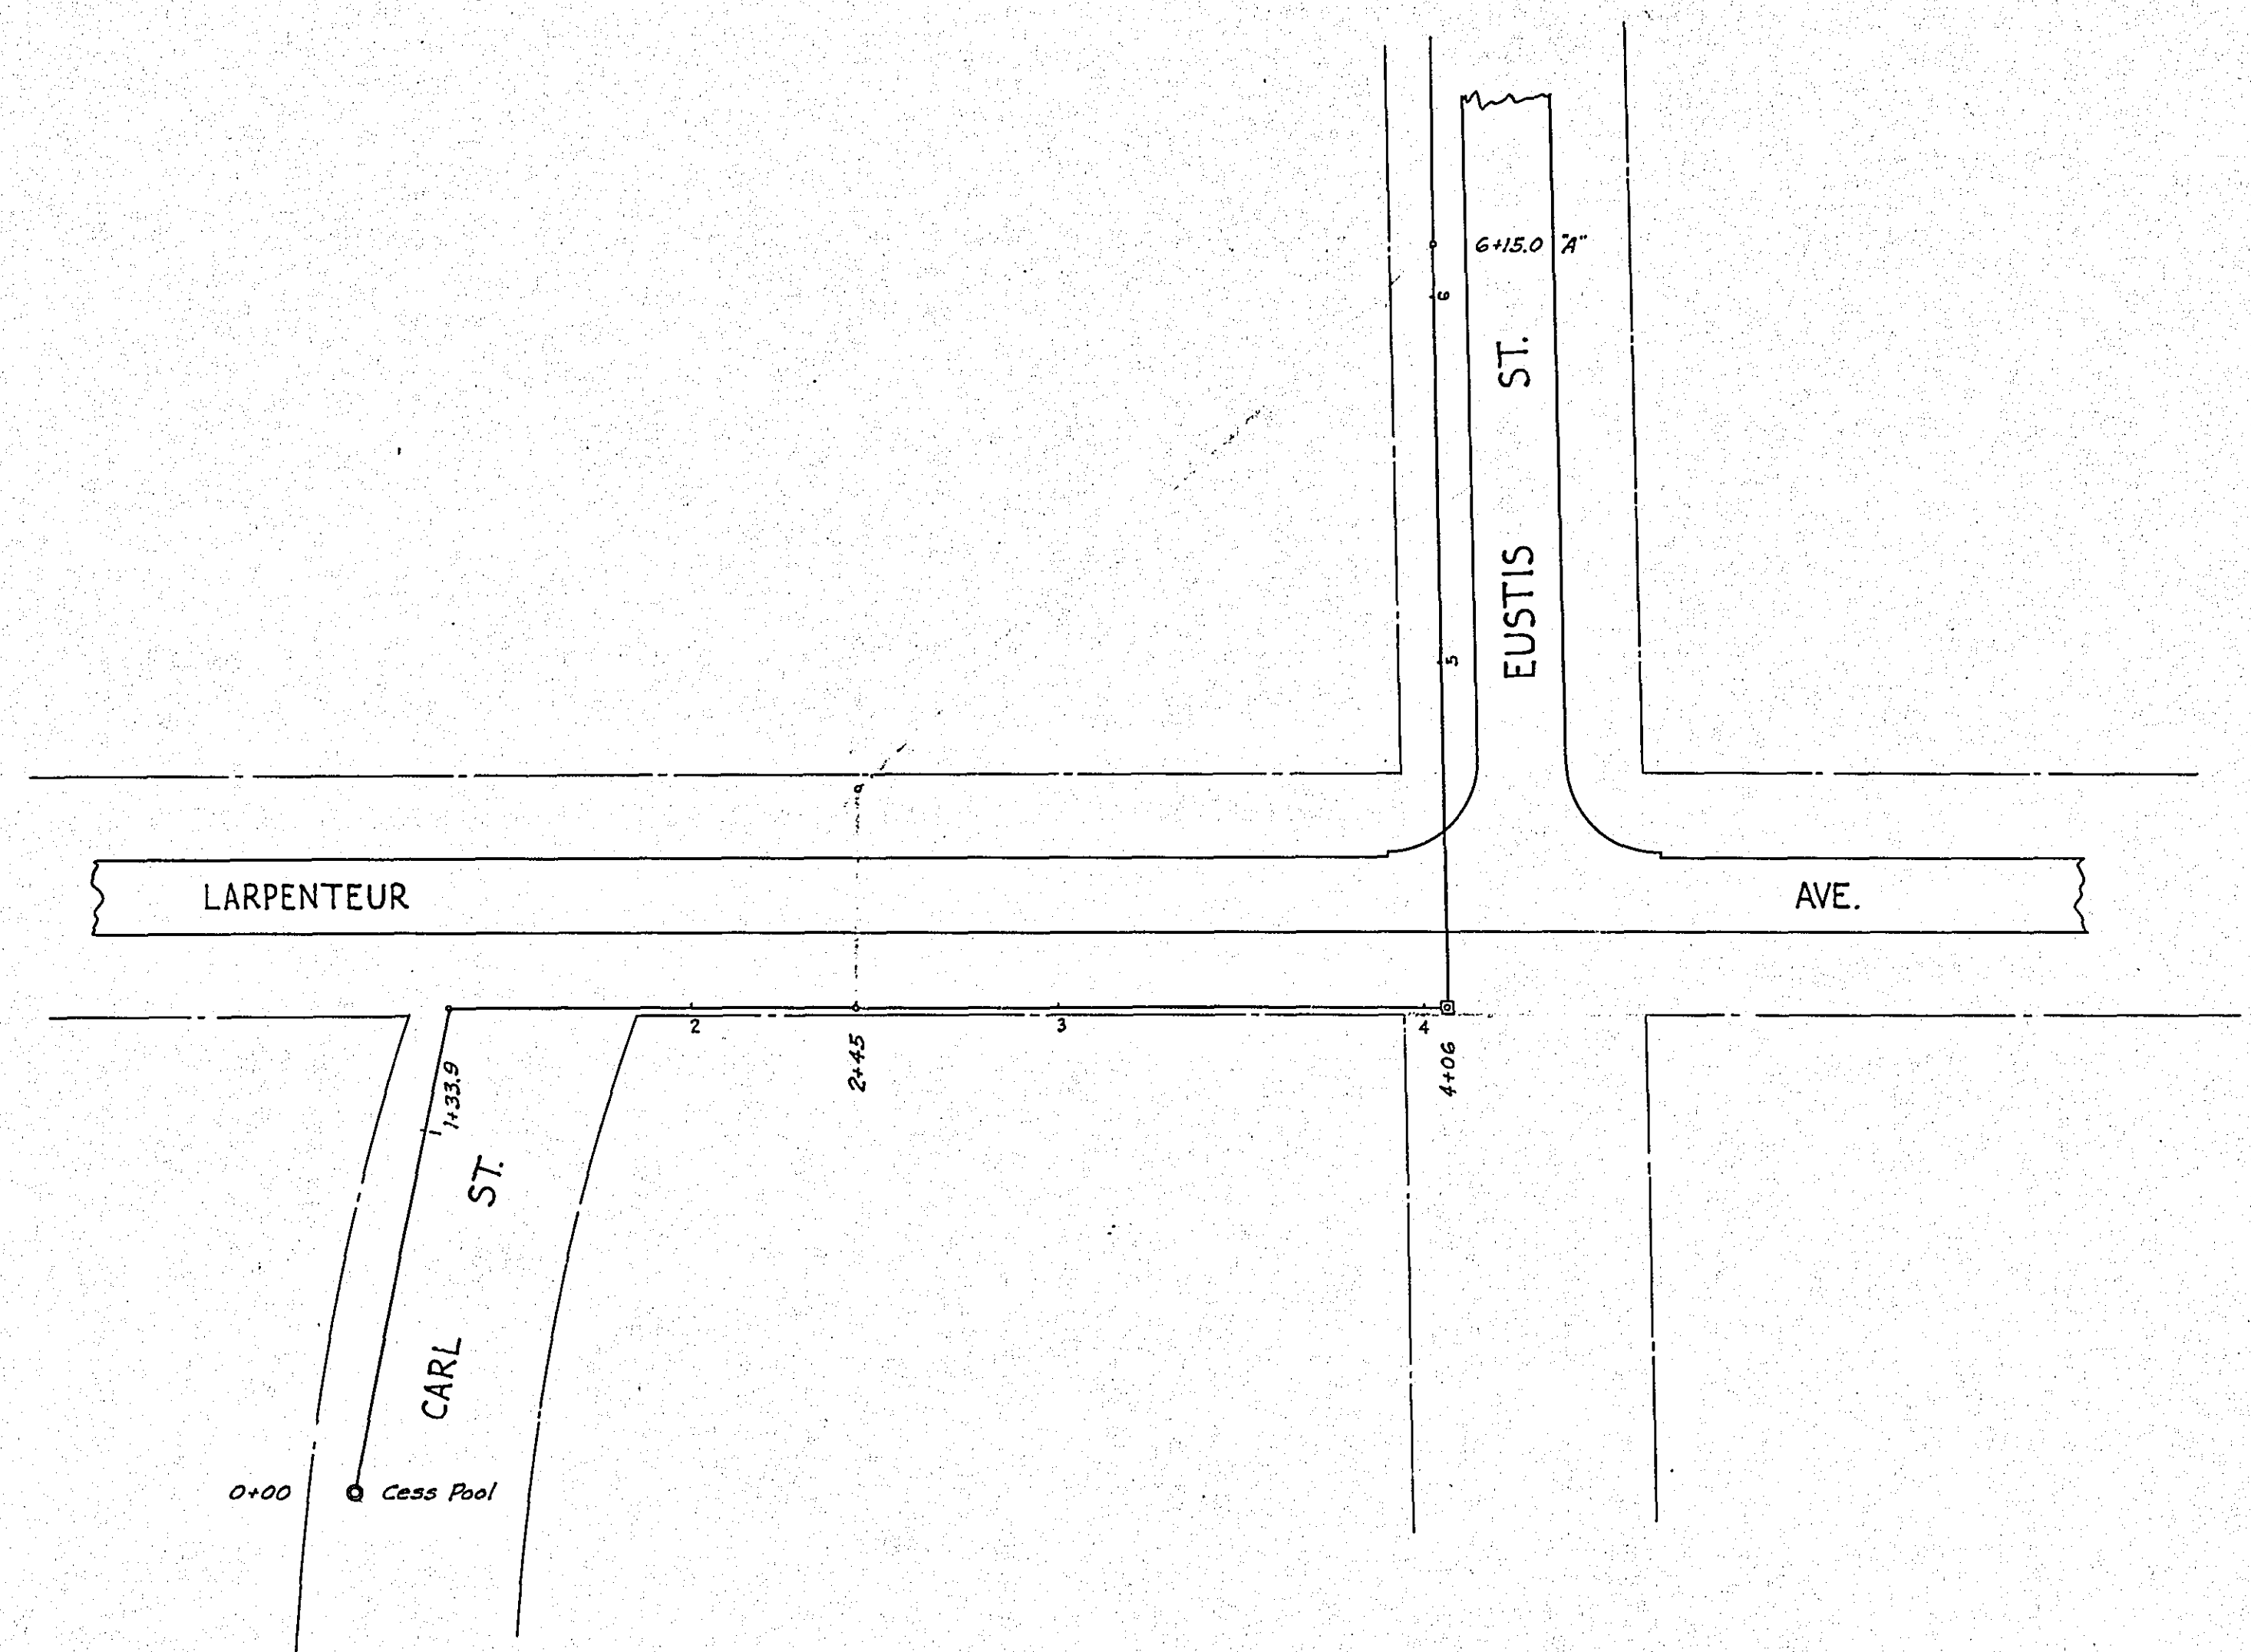

DATE	
BY	
DESIGNED	
PLOTTED	
CHECKED	
NOTE BOOK	
NO.	
STRUCTURE NO.	
STATION	

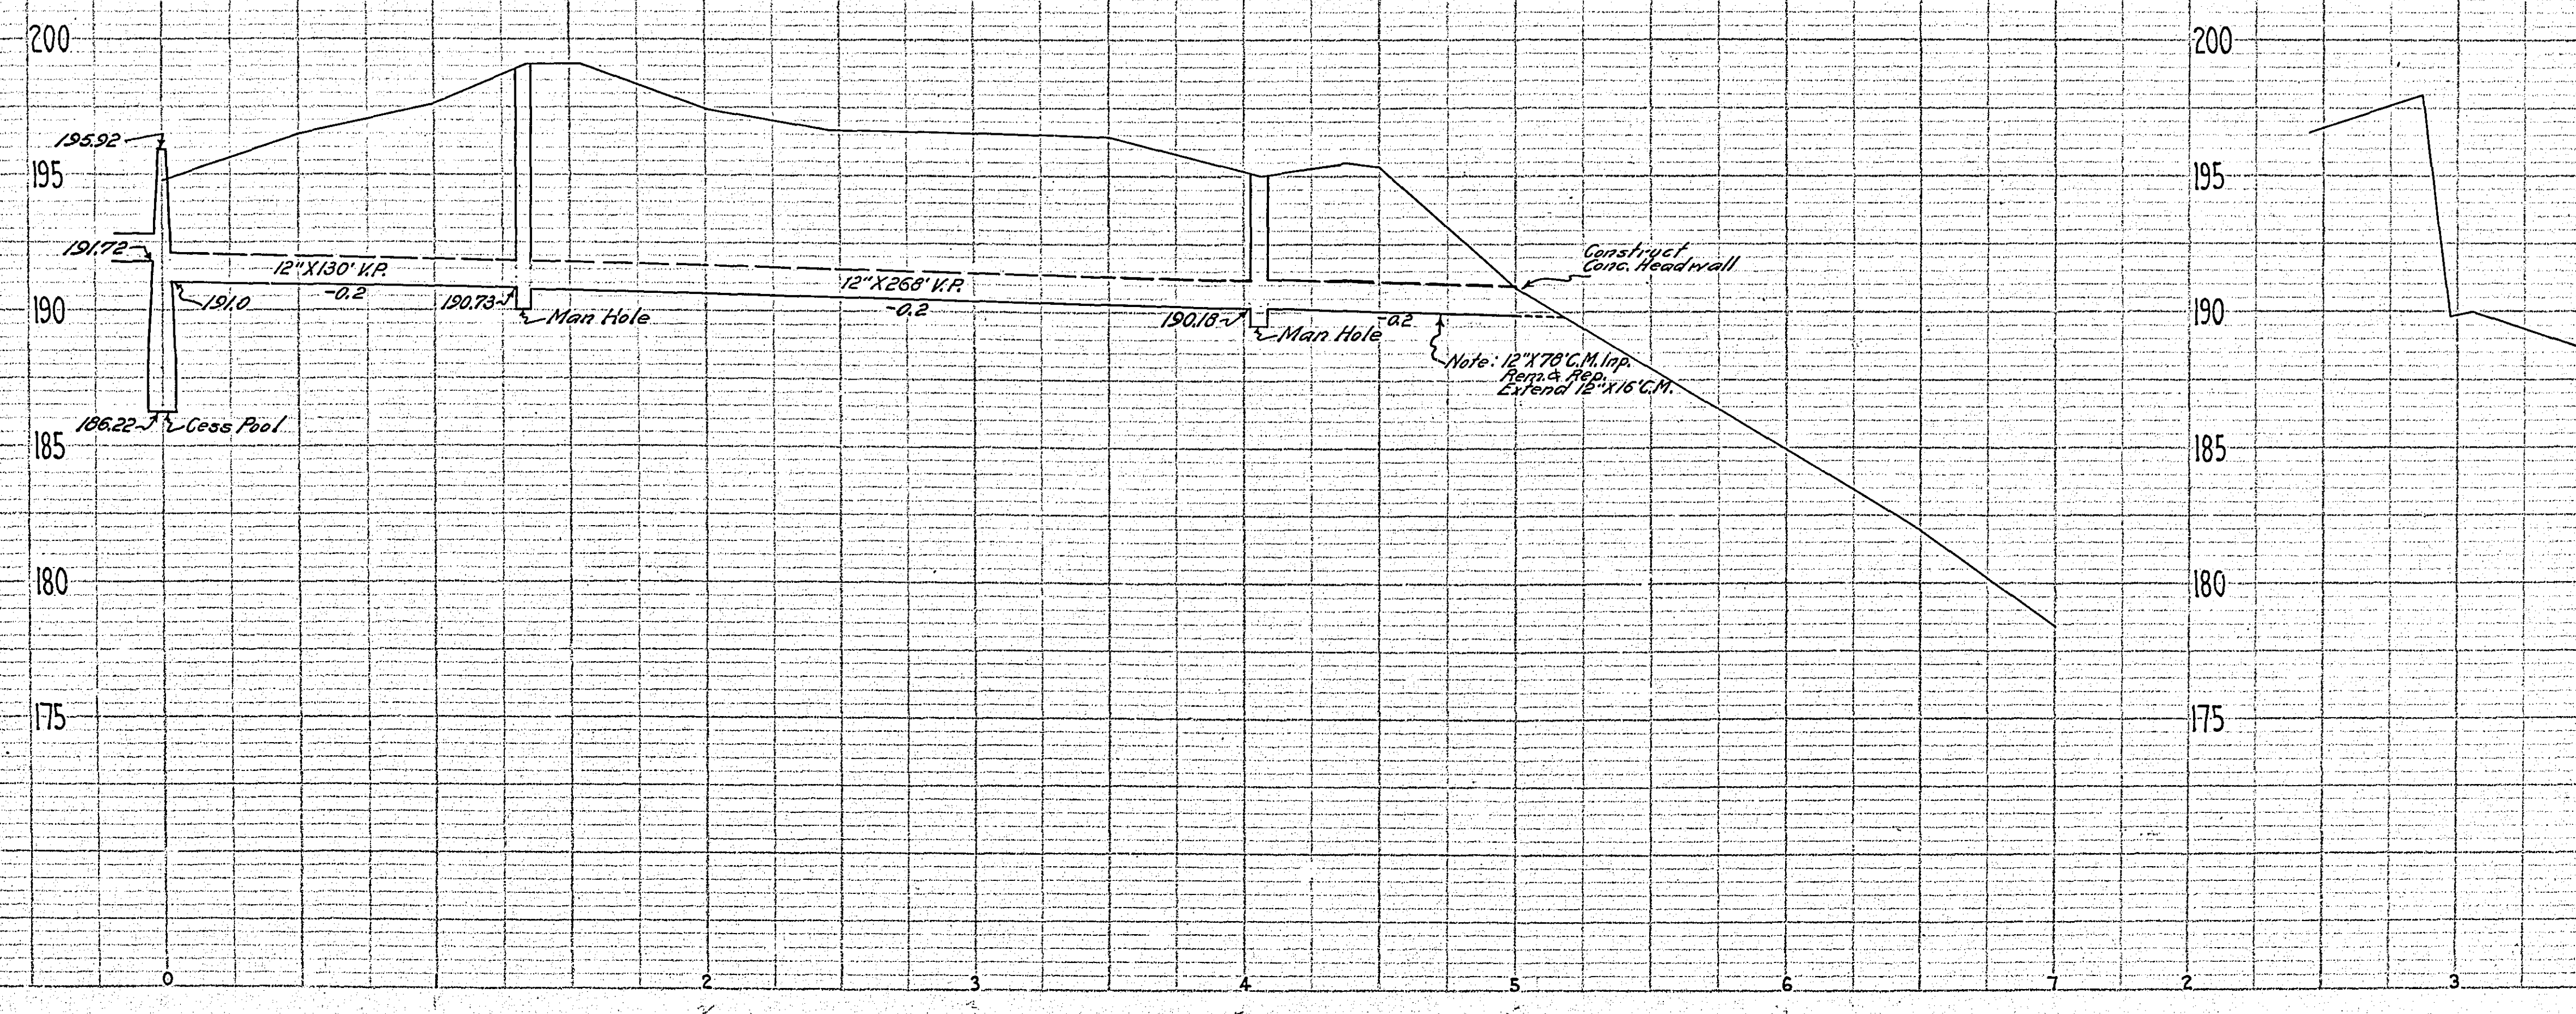


PLATE 1 - PLAN-PROFILE C. P. R. & H. C. STANDARD