

OFFICE OF  
 RAMSEY COUNTY ENGINEER  
 MAP SHOWING OIL STORAGE TANKS PROPERTY  
 OWNED BY RAMSEY COUNTY,  
 WITH ADJACENT PRIVATELY OWNED PROPERTY  
 TO THE EAST  
 SCALE 1"=50'

*M. St. P. & S. Ste. M. Ry. 7*

1.50 Acres

COUNTY ROAD "E"


LEXINGTON AVENUE


Ramsey County  
 0.41 Acres  
 Book 714 of Deeds P. 23  
 1925

Ramsey County  
 0.22 Acres  
 Book 942 of Deeds P. 457  
 1934

S.W. COR.  
 SEC. 26-30-23

MICROFILMED  
 RAMSEY CO. ENGR.

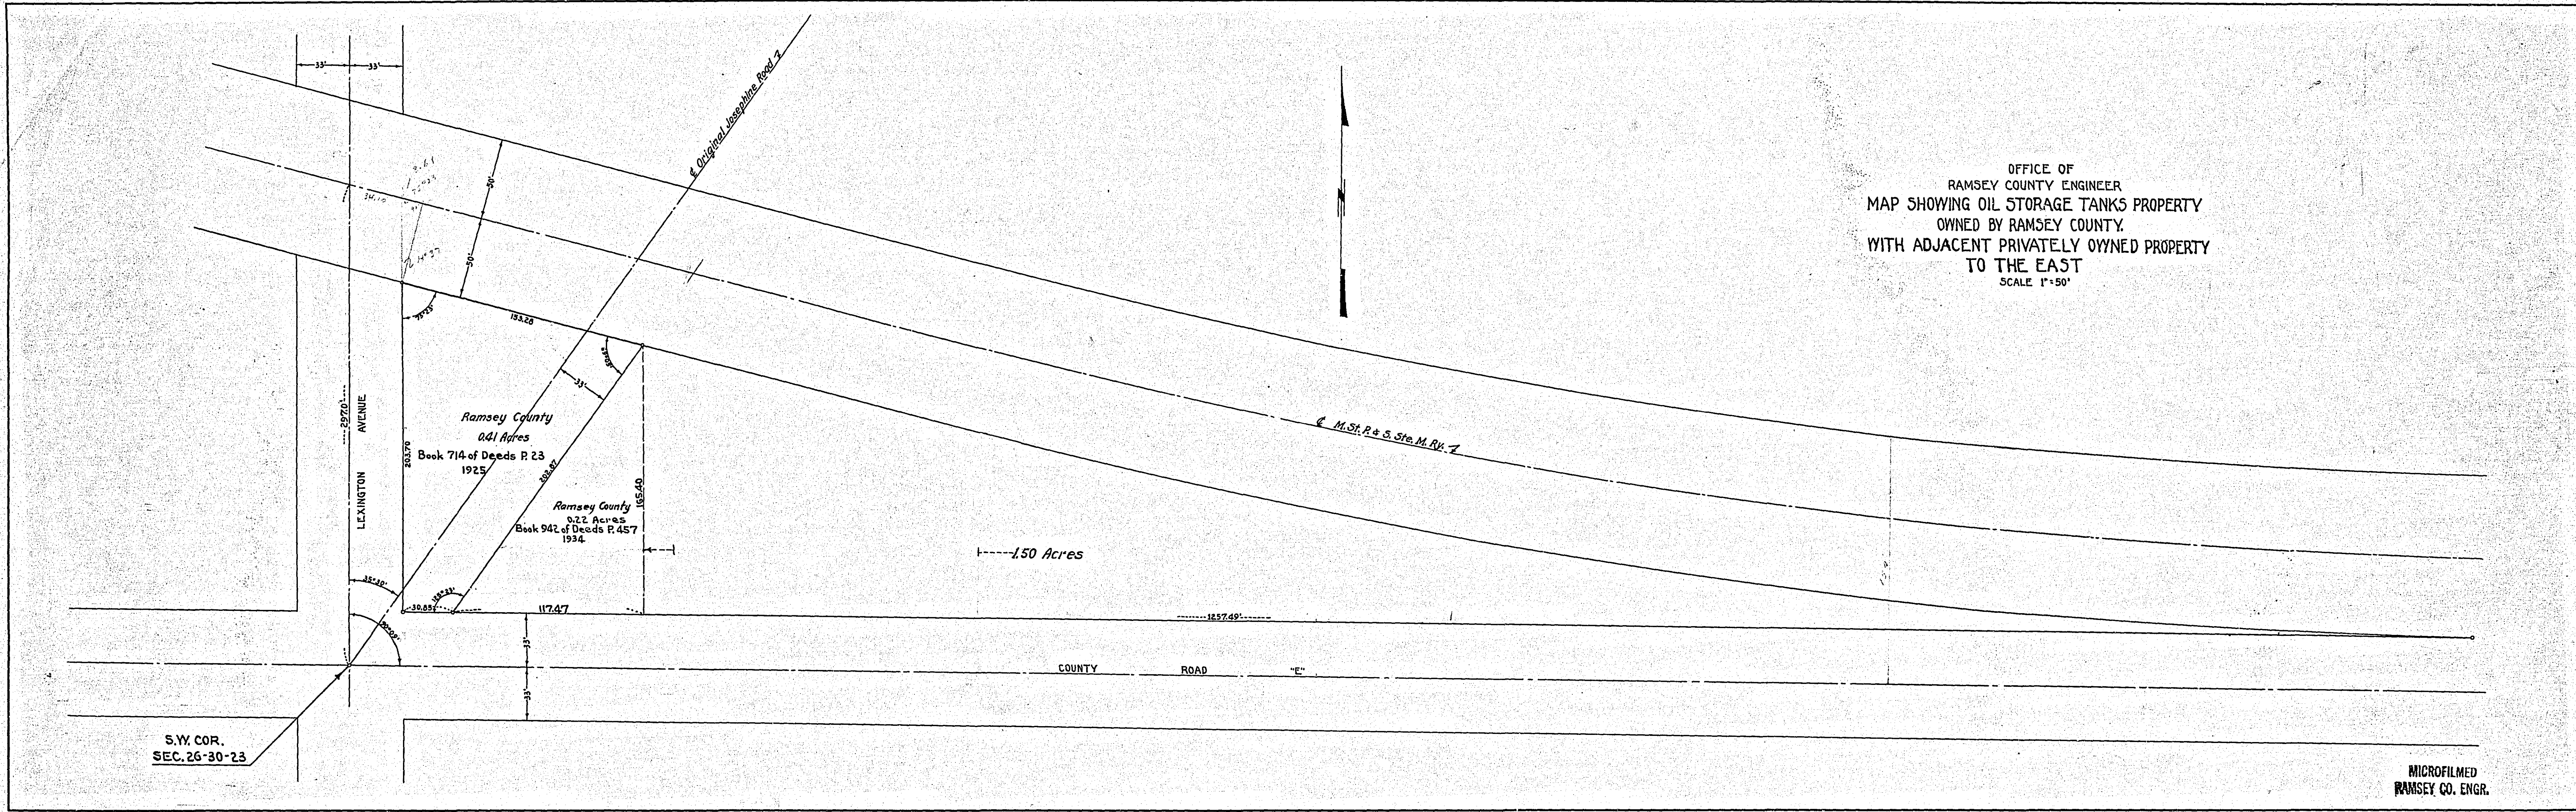

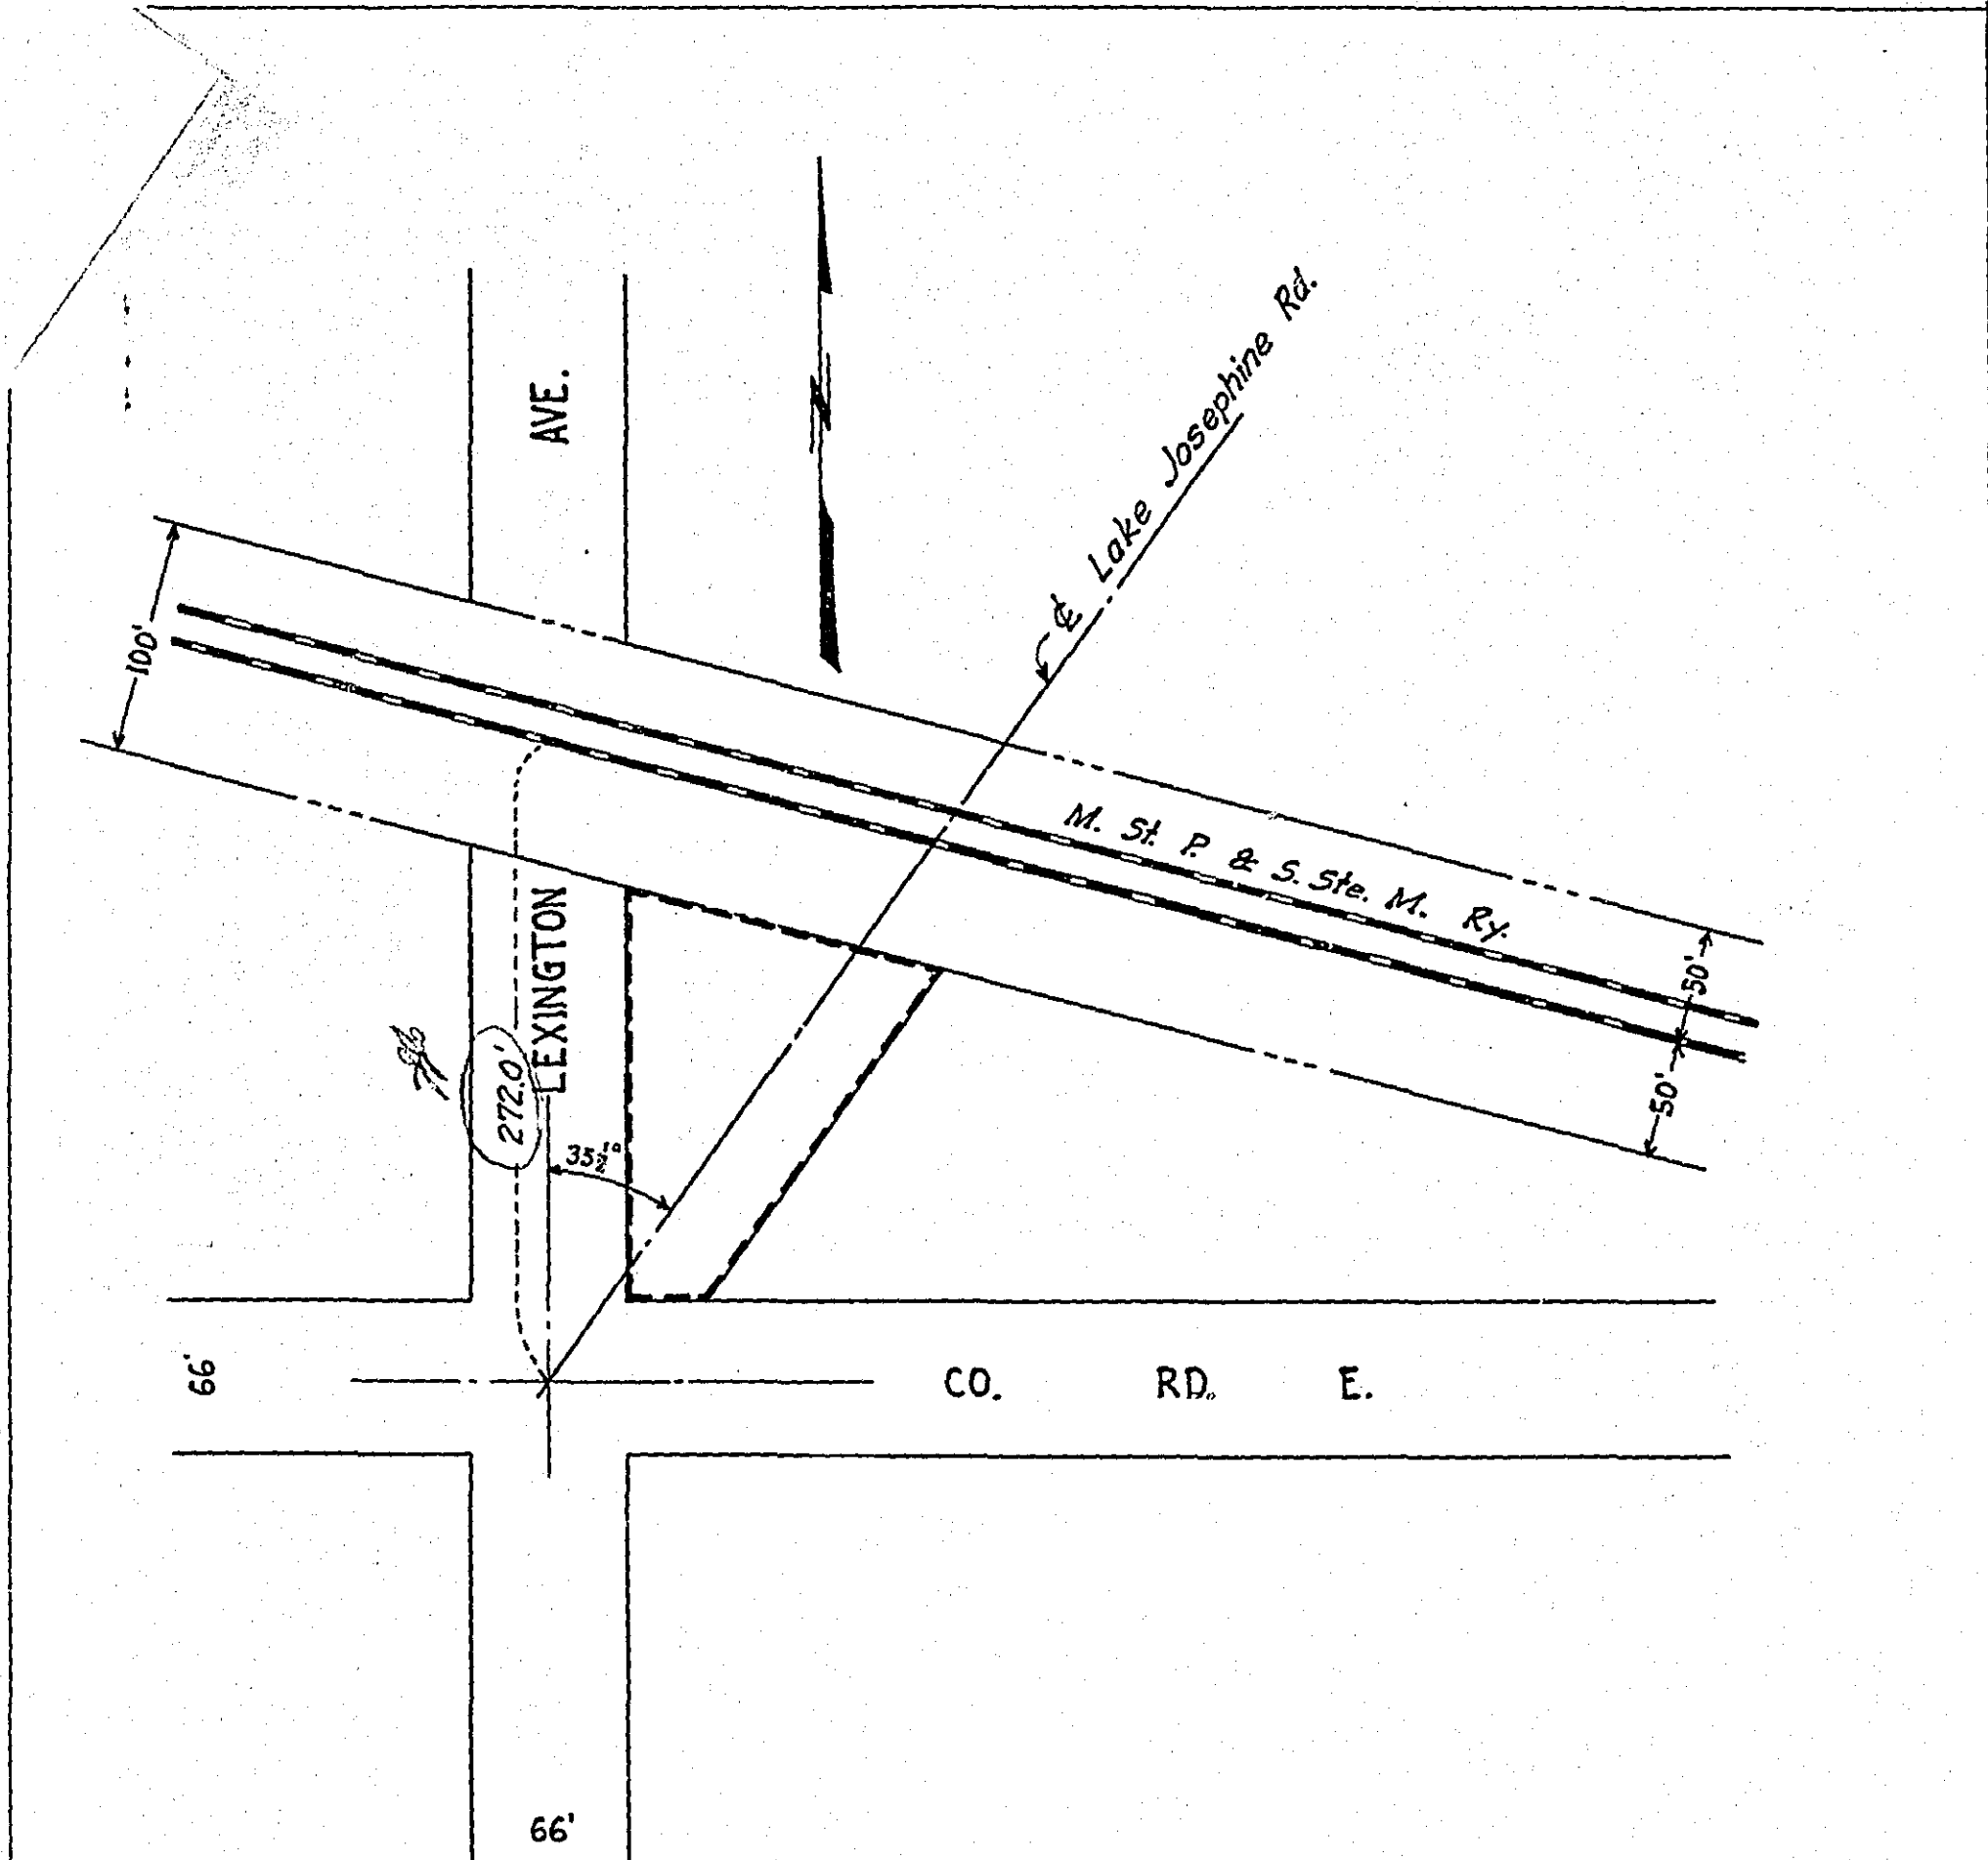

All that part of the S-W<sup>1</sup>/<sub>4</sub> of Sec. 26, T. 30 N., R. 23 W. lying South of the M. St. P. & S. Ste. M. Ry. Right-of-Way and West of the East Right-of-Way line of the Lake Josephine Rd. So called as formerly laid out, opened, and travelled, and referred to in Book 118 of Deeds Page 791, Book 174 Page 258, Book 174 Page 256, Book 253 Page 147, Book 426 Page 380, and Book 555 Page 345.

On file in Office of Register of Deeds, Book 714, Page 23  
 Date of instrument 3-21-21  
 Date of filing 4-5-21  
 Cost \$1000.00 Christian M. Bve sold to  
 Ramsey Co. **MICROFILMED**

**RAMSEY CO. ENGR.**