


PROFILE OF LOWEST ELEVATIONS OF JOSEPHINE - JOHANNA CONNECTION

LAKE JOHANNA
 T.S. 874.32
 Aug. 24, 1924

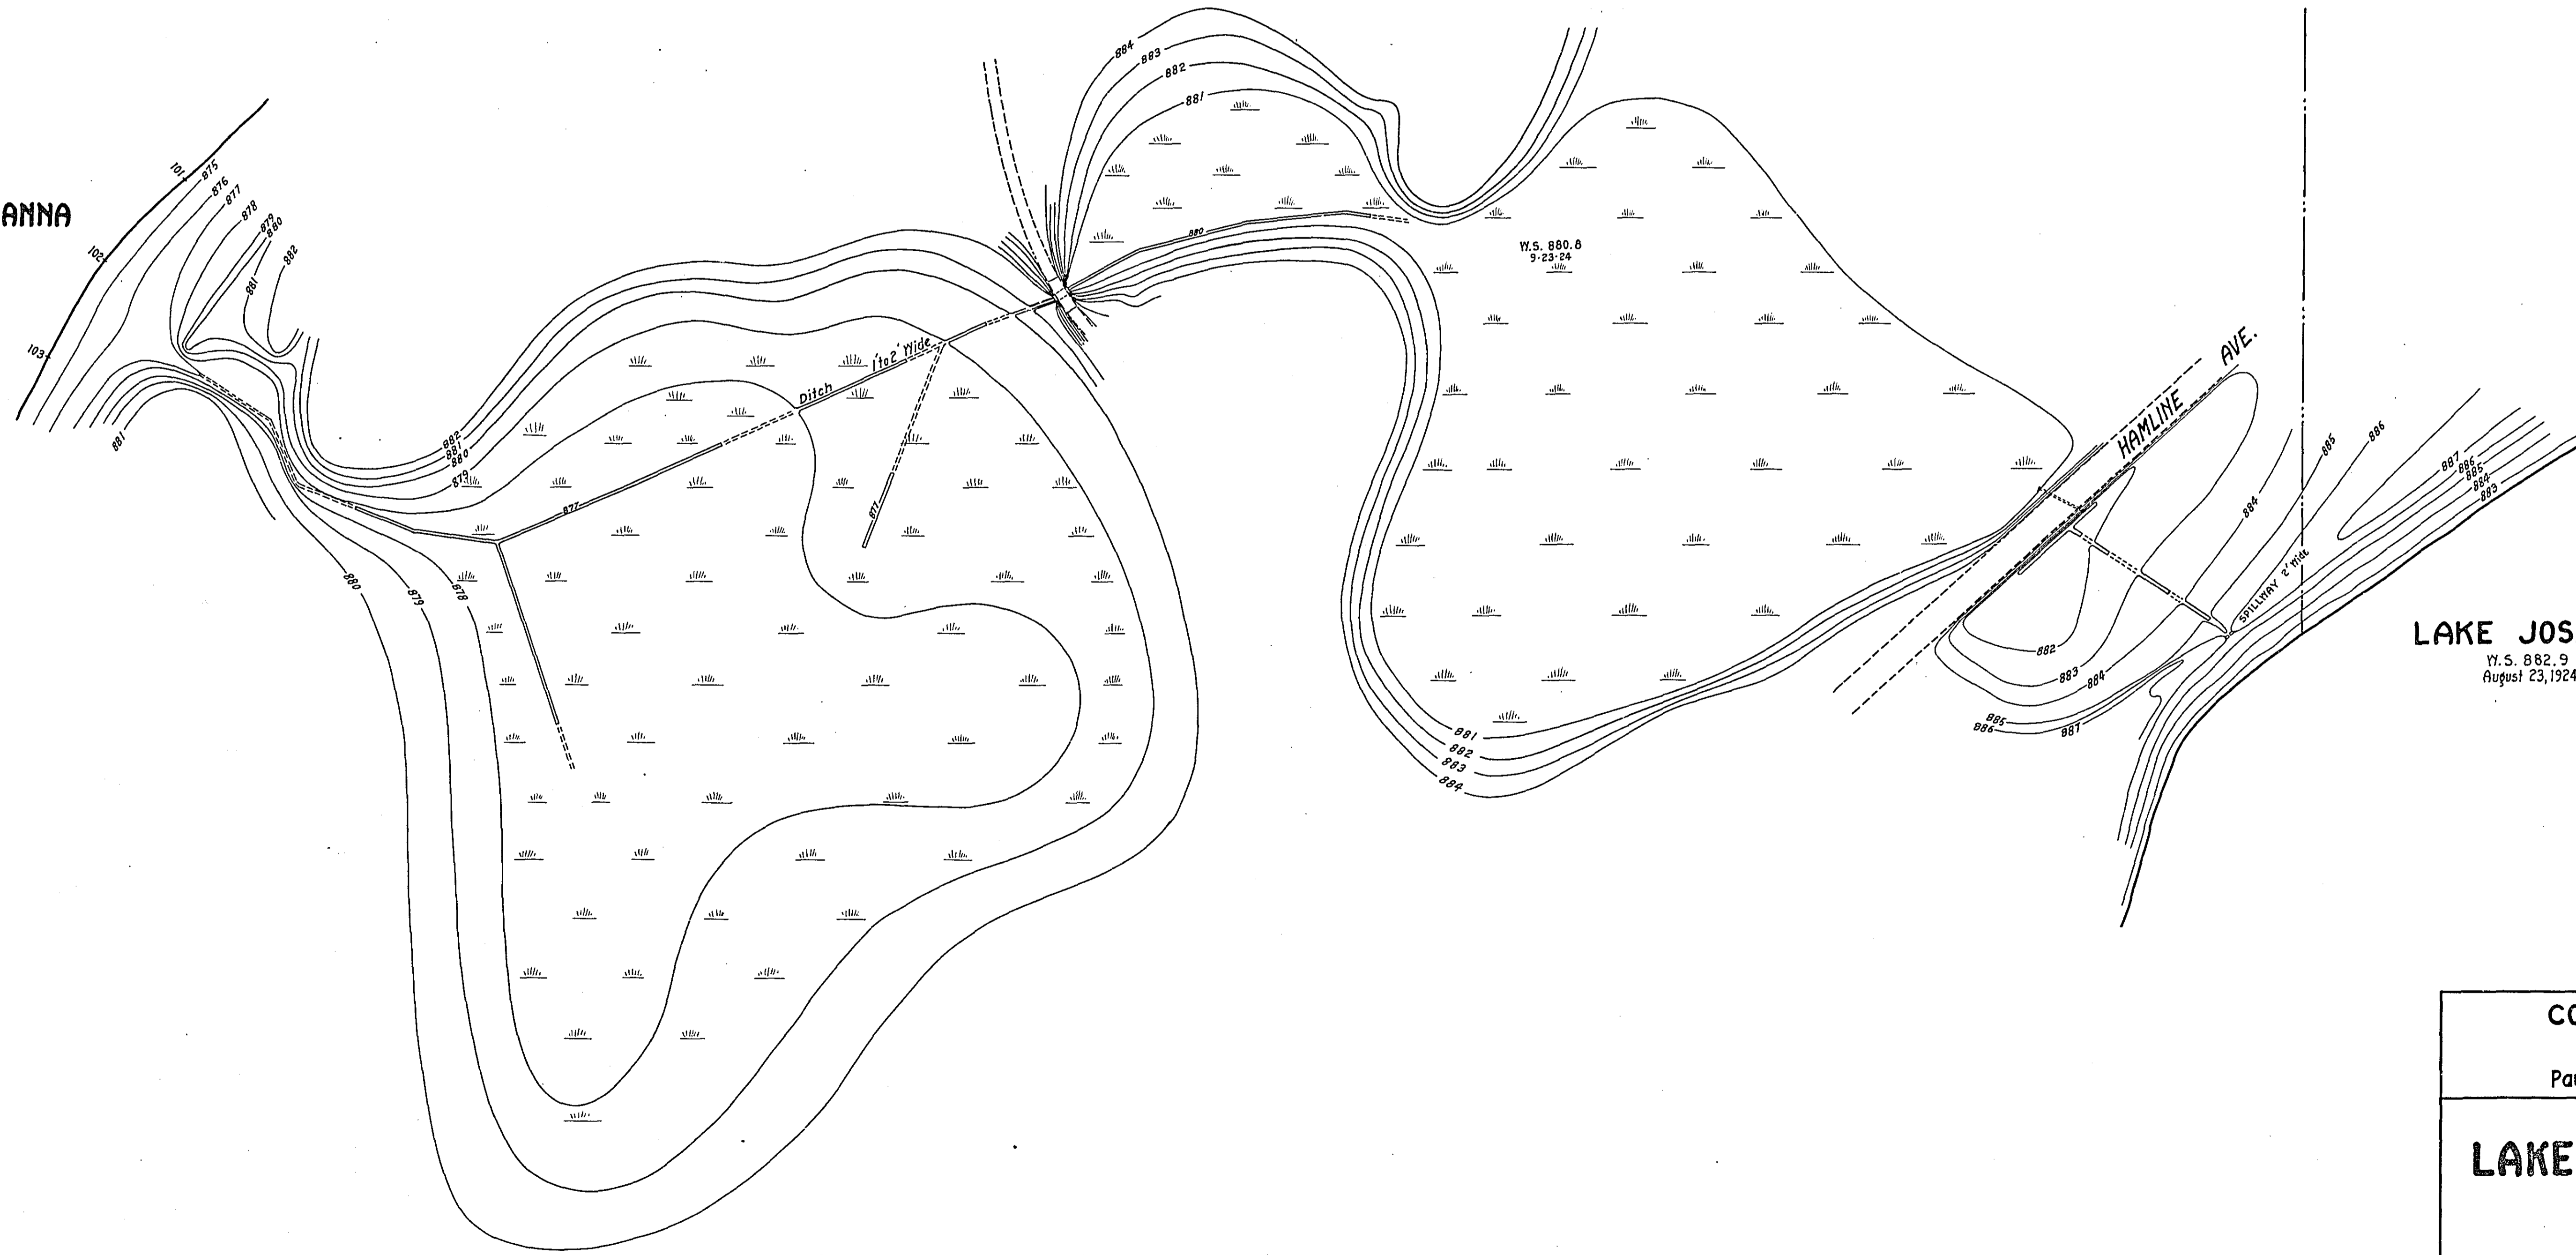

LAKE JOSEPHINE
 T.S. 882.9
 August 23, 1924

COUNTY ENGINEER'S OFFICE RAMSEY COUNTY, MINN. Paul N. Coates County Eng'r.	
Study of Divide LAKE JOHANNA-LAKE JOSEPHINE SCALE: 1 INCH=100 FT. CONTOUR INTERVAL = 1 FOOT. - - - - SECTION LINE - - - - 1/4 SECTION LINE SEC. 34, T.30N., R.23W. Date of Survey, Aug. 23, 1924	
Approved _____ Revised _____	FILED