
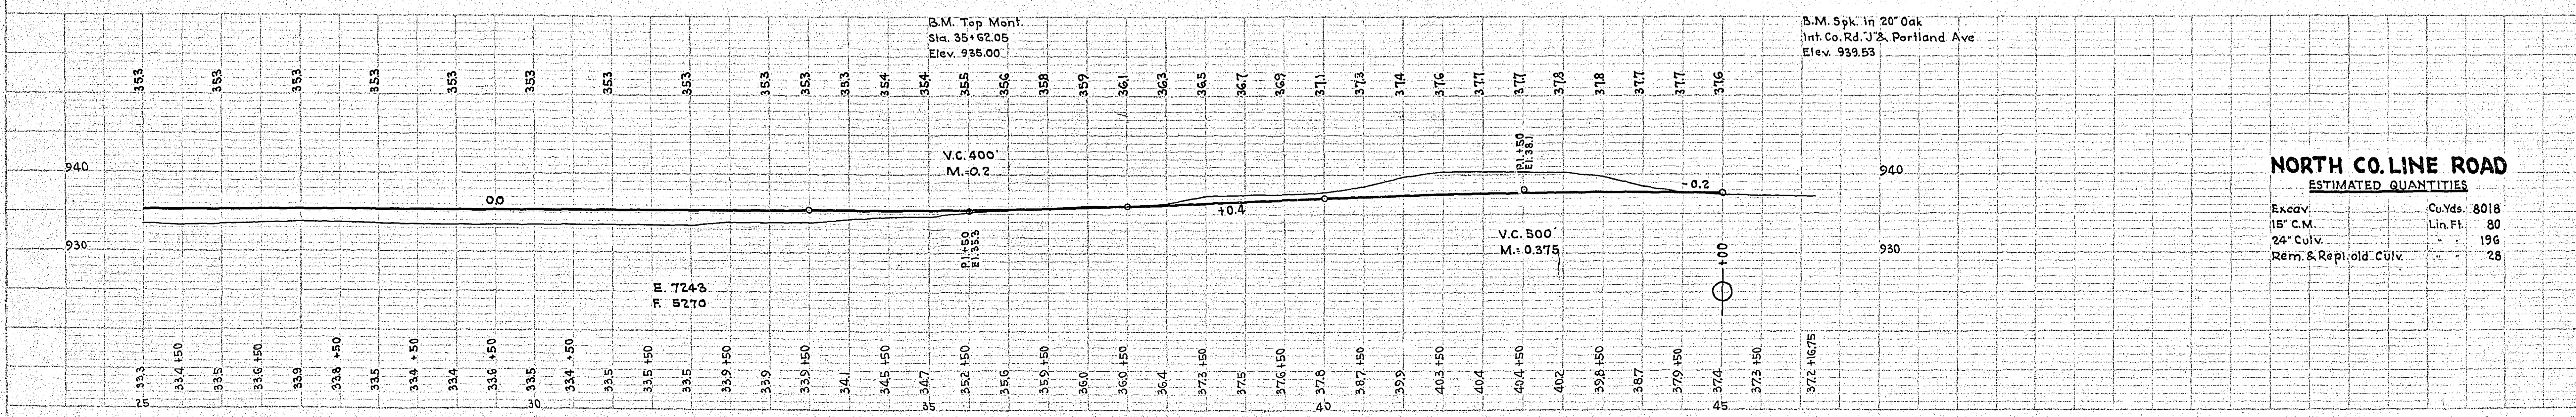
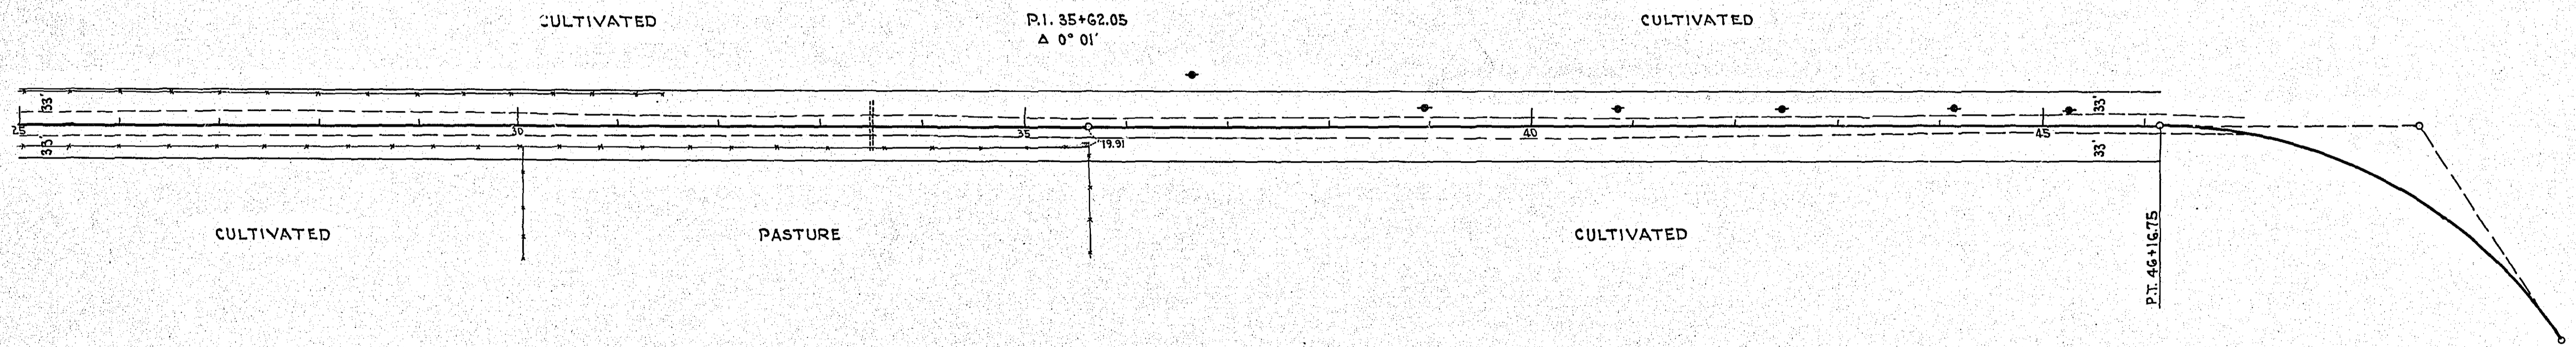
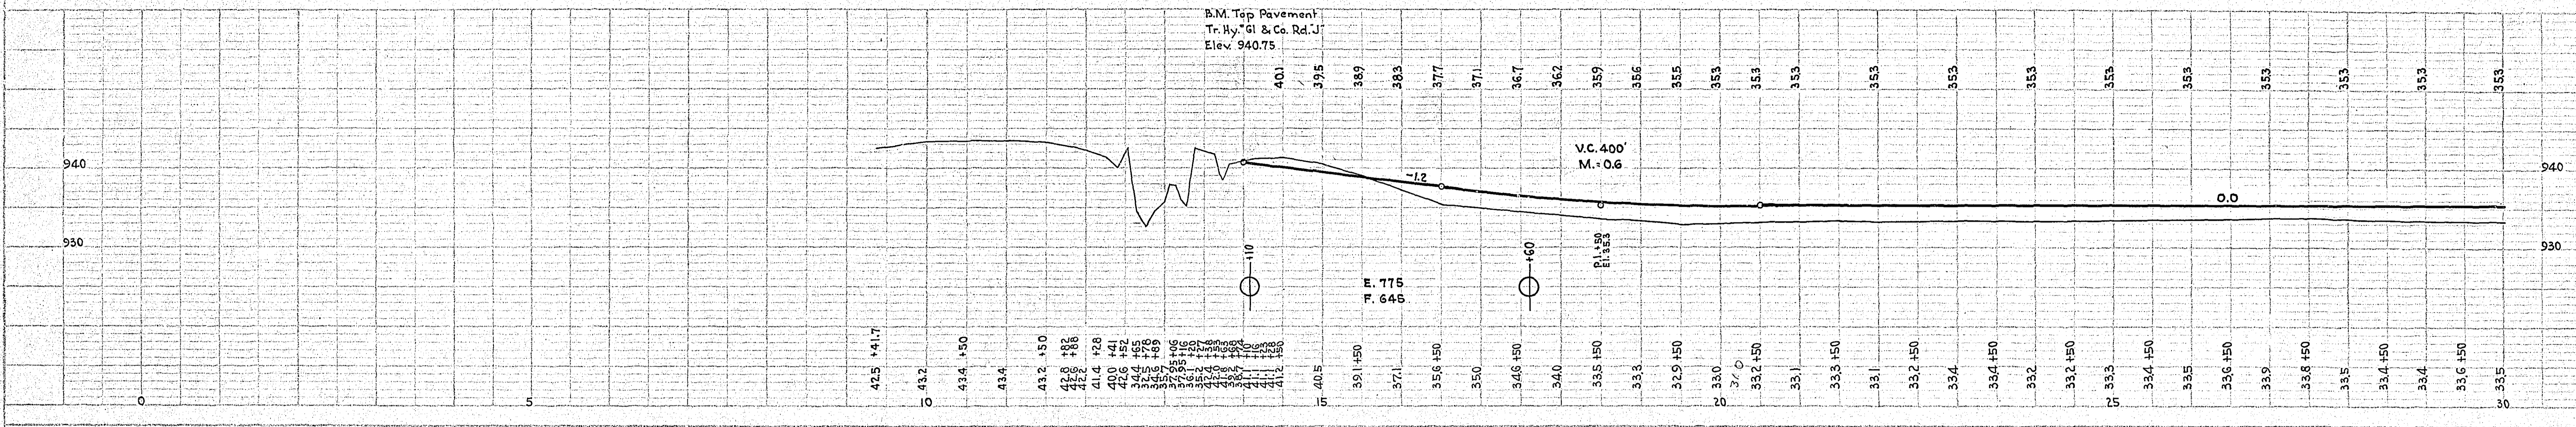


PLAN	REVISED	DATE
PLANNED	PLANNED	
NOTES BOOK	REVISIONS CHECKED	
NO.	BY	

PROFILE	REVISED	DATE
PLANNED	PLANNED	
NOTES BOOK	REVISIONS CHECKED	
NO.	BY	

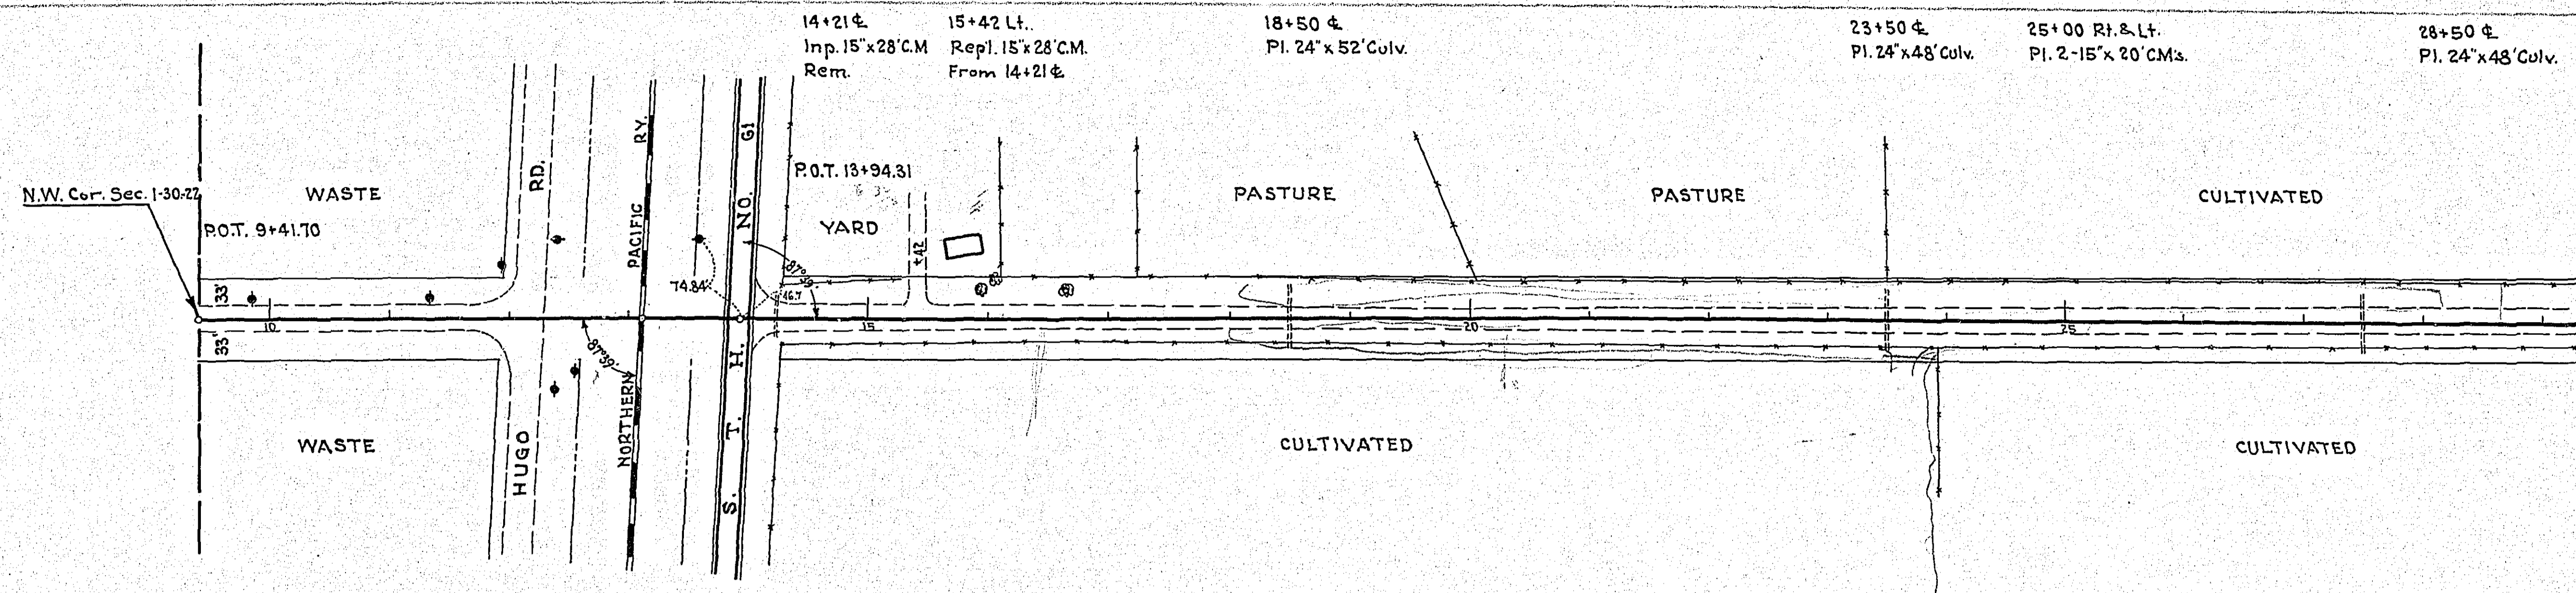

NORTH CO. LINE ROAD
ESTIMATED QUANTITIES

Excav.	Cu.Yds.	8018
15' C.M.	Lin. Ft.	80
24' Culv.		196
Rem. & Repl. old Culv.		28

