
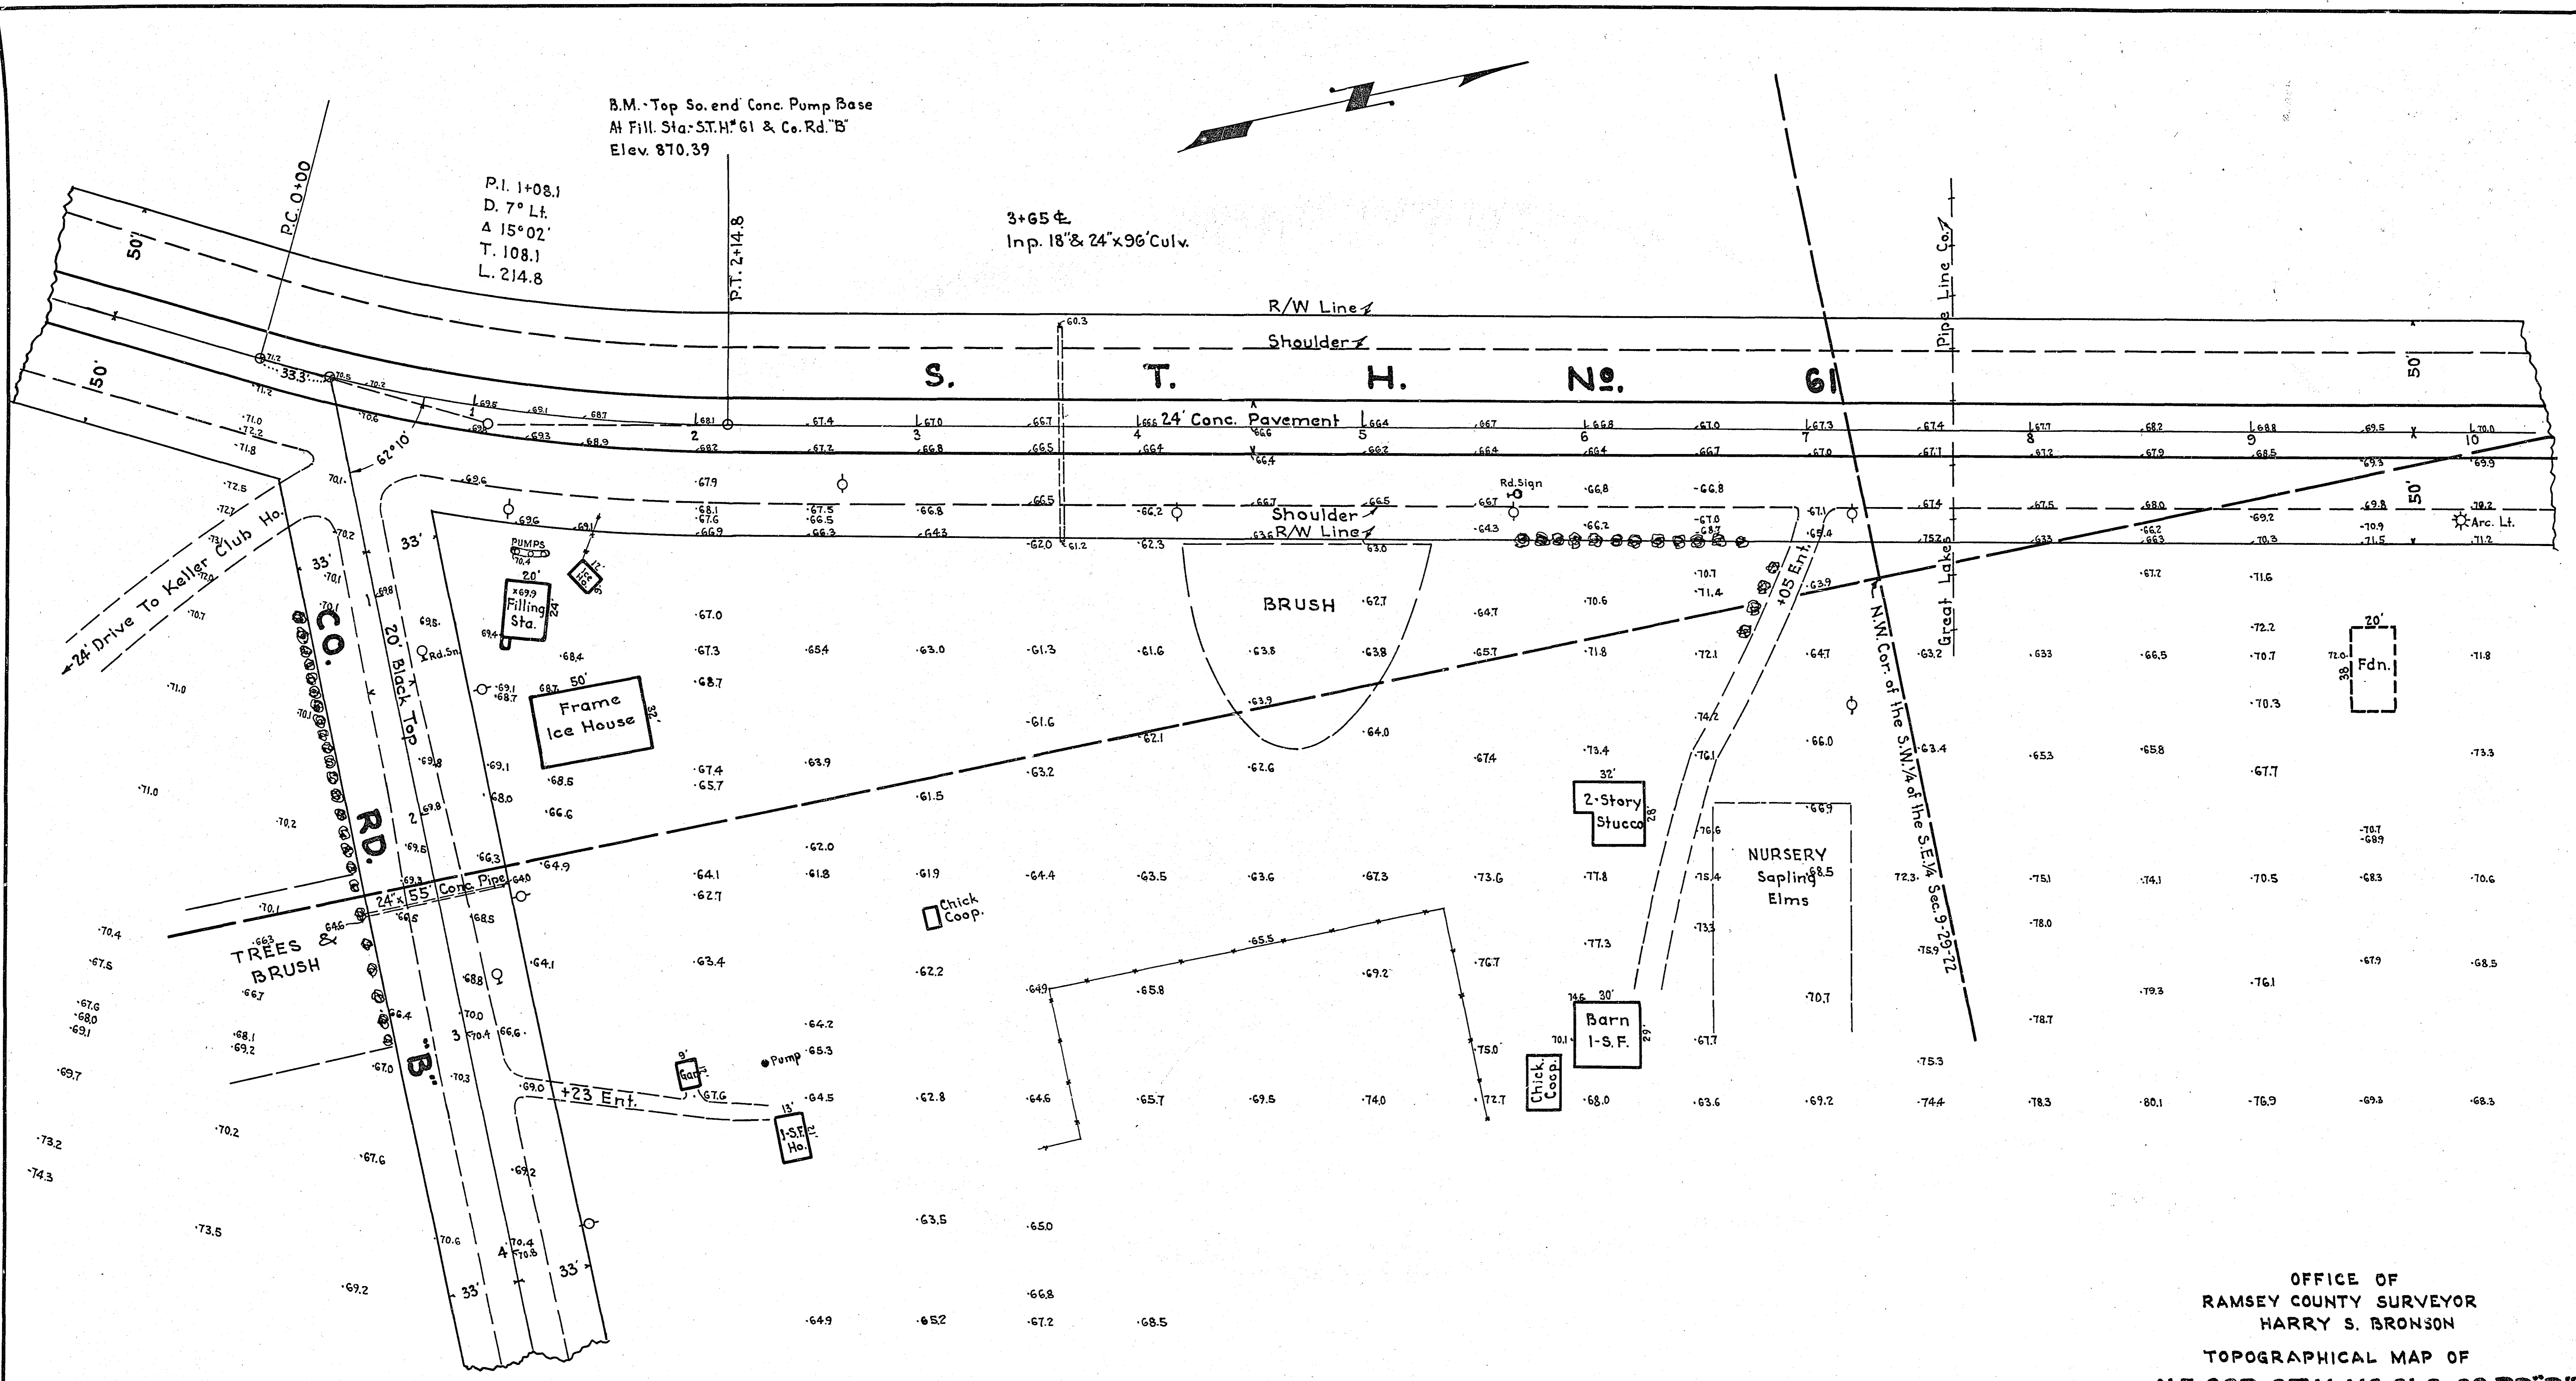


B.M. - Top So. end Conc. Pump Base  
 At Fill. Sta. S.T.H. No. 61 & Co. Rd. "B"  
 Elev. 870.39

P.I. 1+08.1  
 D. 7° Lt.  
 Δ 15° 02'  
 T. 108.1  
 L. 214.8

3+65 ±  
 Inp. 18" & 24" x 96" Culv.

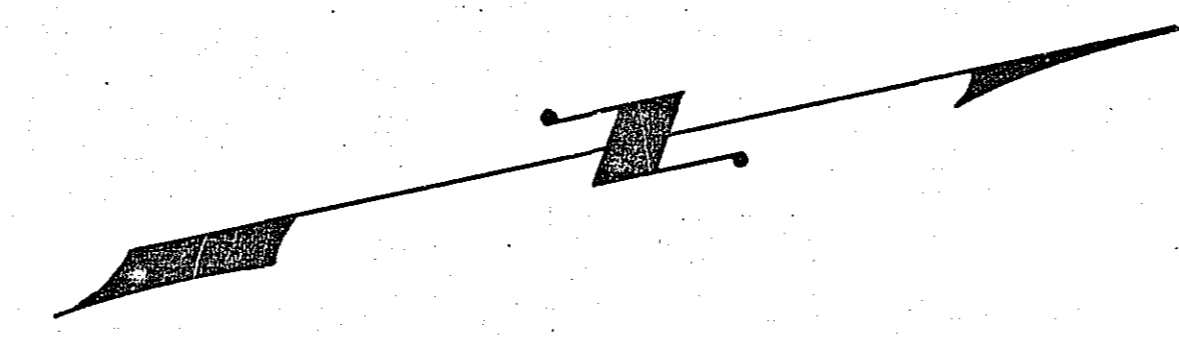

OFFICE OF  
 RAMSEY COUNTY SURVEYOR  
 HARRY S. BRONSON  
 TOPOGRAPHICAL MAP OF  
**N.E. COR. S.T.H. NO. 61 & CO. RD. "B"**  
 MARCH 1938 SCALE 1" = 50'