
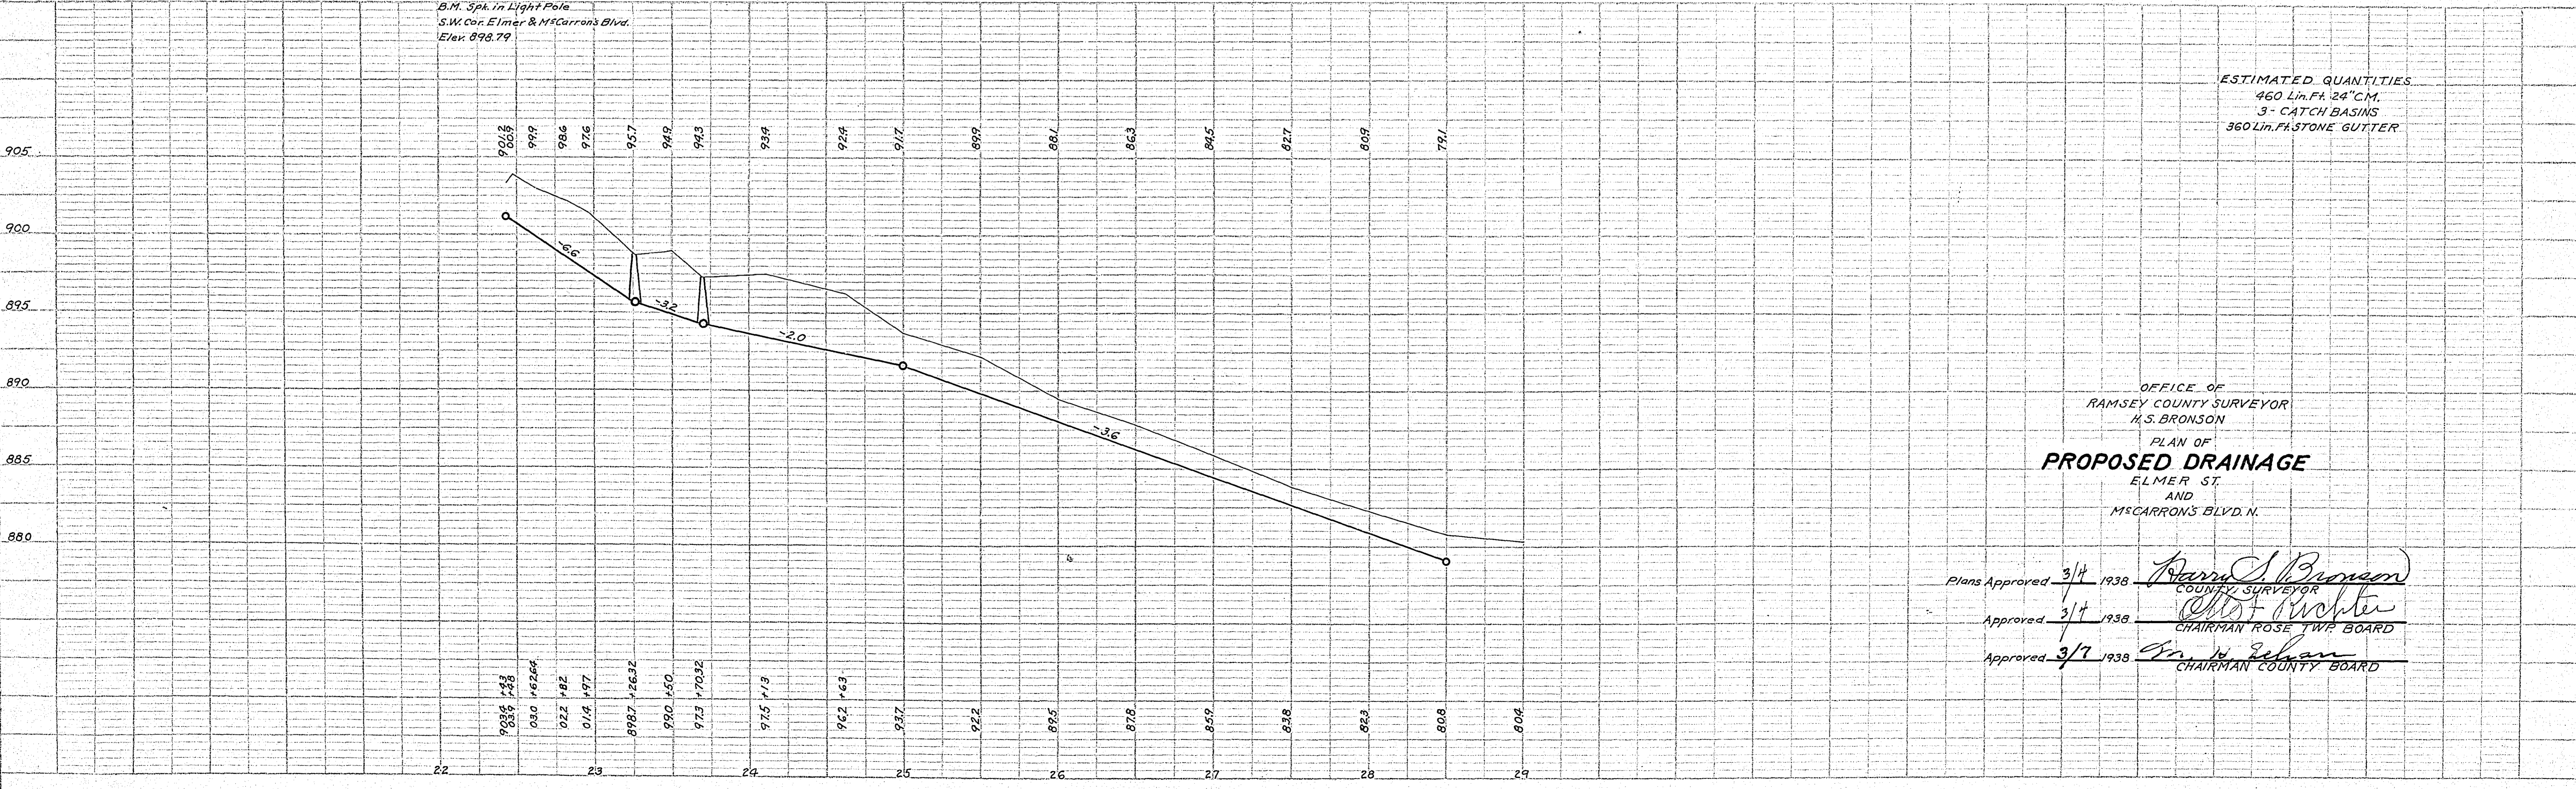


PLAN  
 SURVEYED BY  
 DATE  
 NOTE BOOK NO. & PAGE NO.  
 ALTIMETER CHECKED  
 BY  
 DATE  
 ST. OF WAY CHECKED  
 BY  
 DATE

PROFILE  
 SURVEYED BY  
 DATE  
 NOTE BOOK NO. & PAGE NO.  
 ALTIMETER CHECKED  
 BY  
 DATE  
 ST. OF WAY CHECKED  
 BY  
 DATE

26+28 L.F.  
 1 in. = 15' x 20' C.M.  
 Rem. & Pl. 24' x 20' C.M.

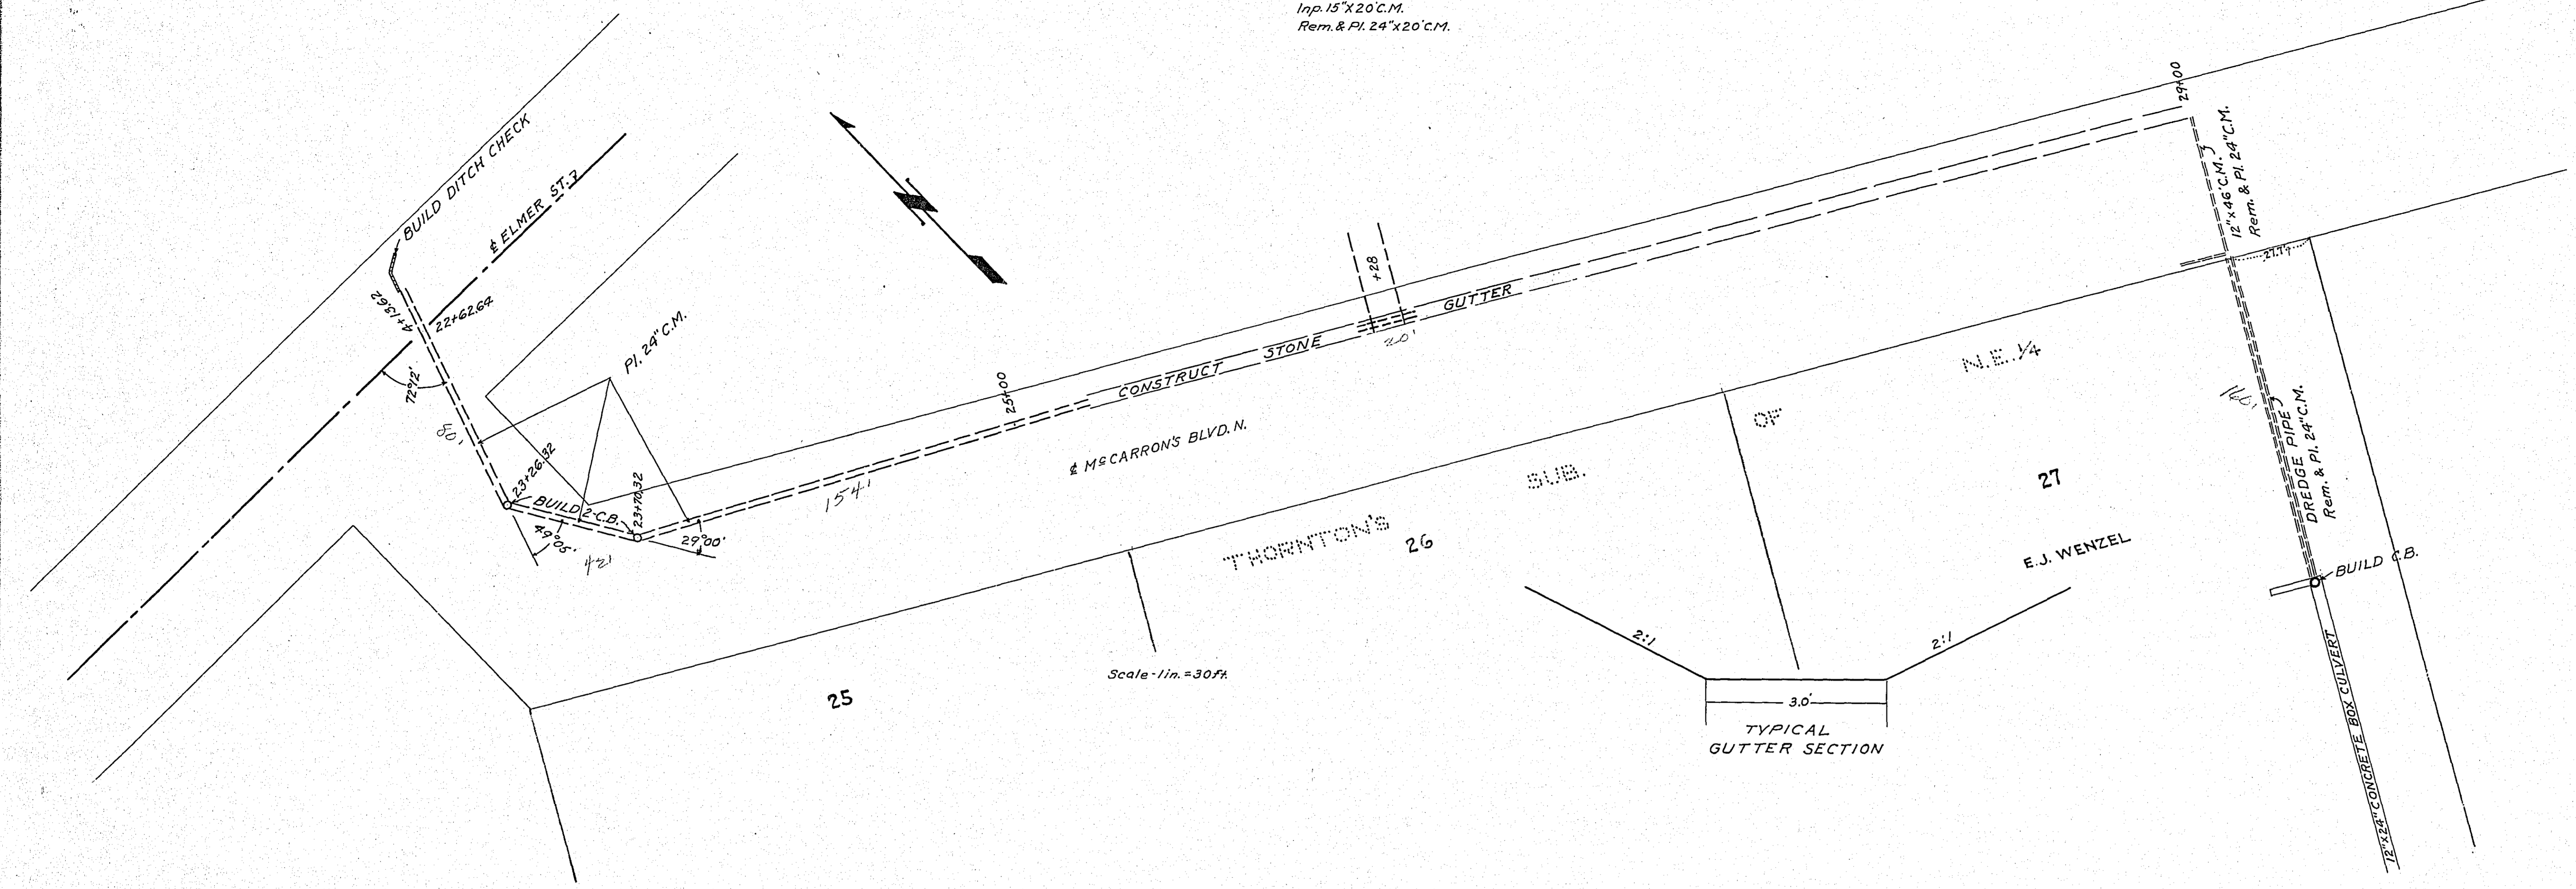

OFFICE OF  
 RAMSEY COUNTY SURVEYOR  
 H. S. BRONSON  
 PLAN OF  
**PROPOSED DRAINAGE**  
 ELMER ST.  
 AND  
 McCARRON'S BLVD. N.

Plans Approved 3/4 1938 *H. S. Bronson*  
 COUNTY SURVEYOR  
 Approved 3/4 1938 *Chas. Procter*  
 CHAIRMAN ROSE TWP BOARD  
 Approved 3/7 1938 *Wm. W. Selman*  
 CHAIRMAN COUNTY BOARD