



0+00 ±
Inp. 24" x 24" C.M.

7+00 Lt.
Inp. 24" x 60" C.M.

PLAN	SURVEYED	DATE
	PLOTTED	BY
	ALIGNMENT CHECKED	
	RT. OF WAY CHECKED	
NO.		

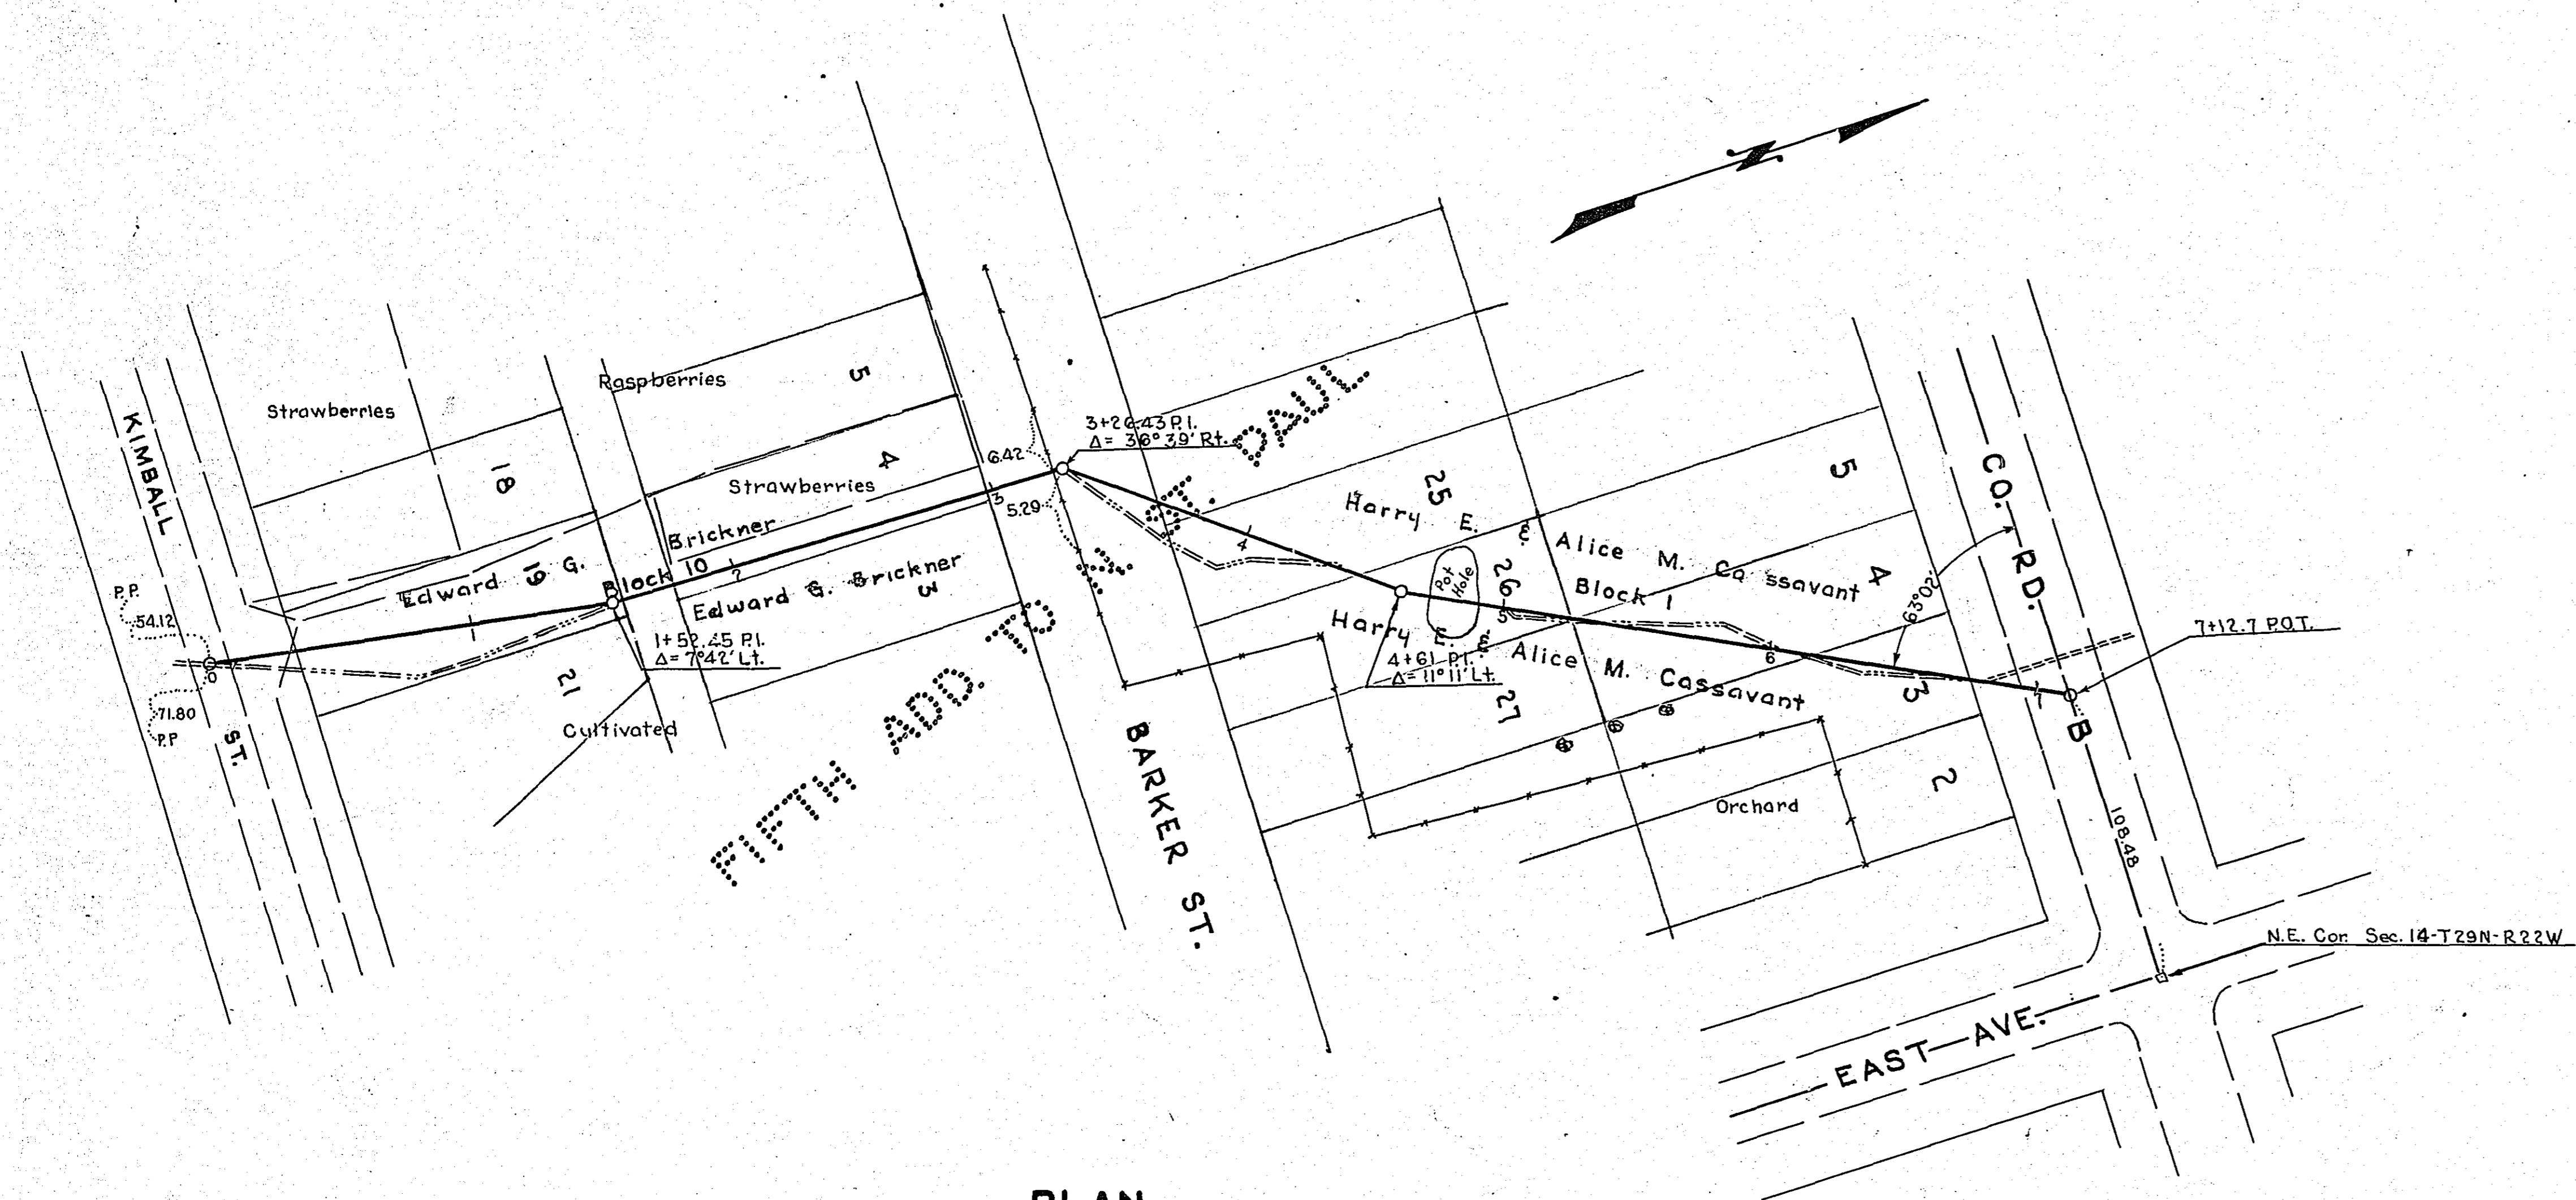


PLAN
SCALE - 1" = 50'

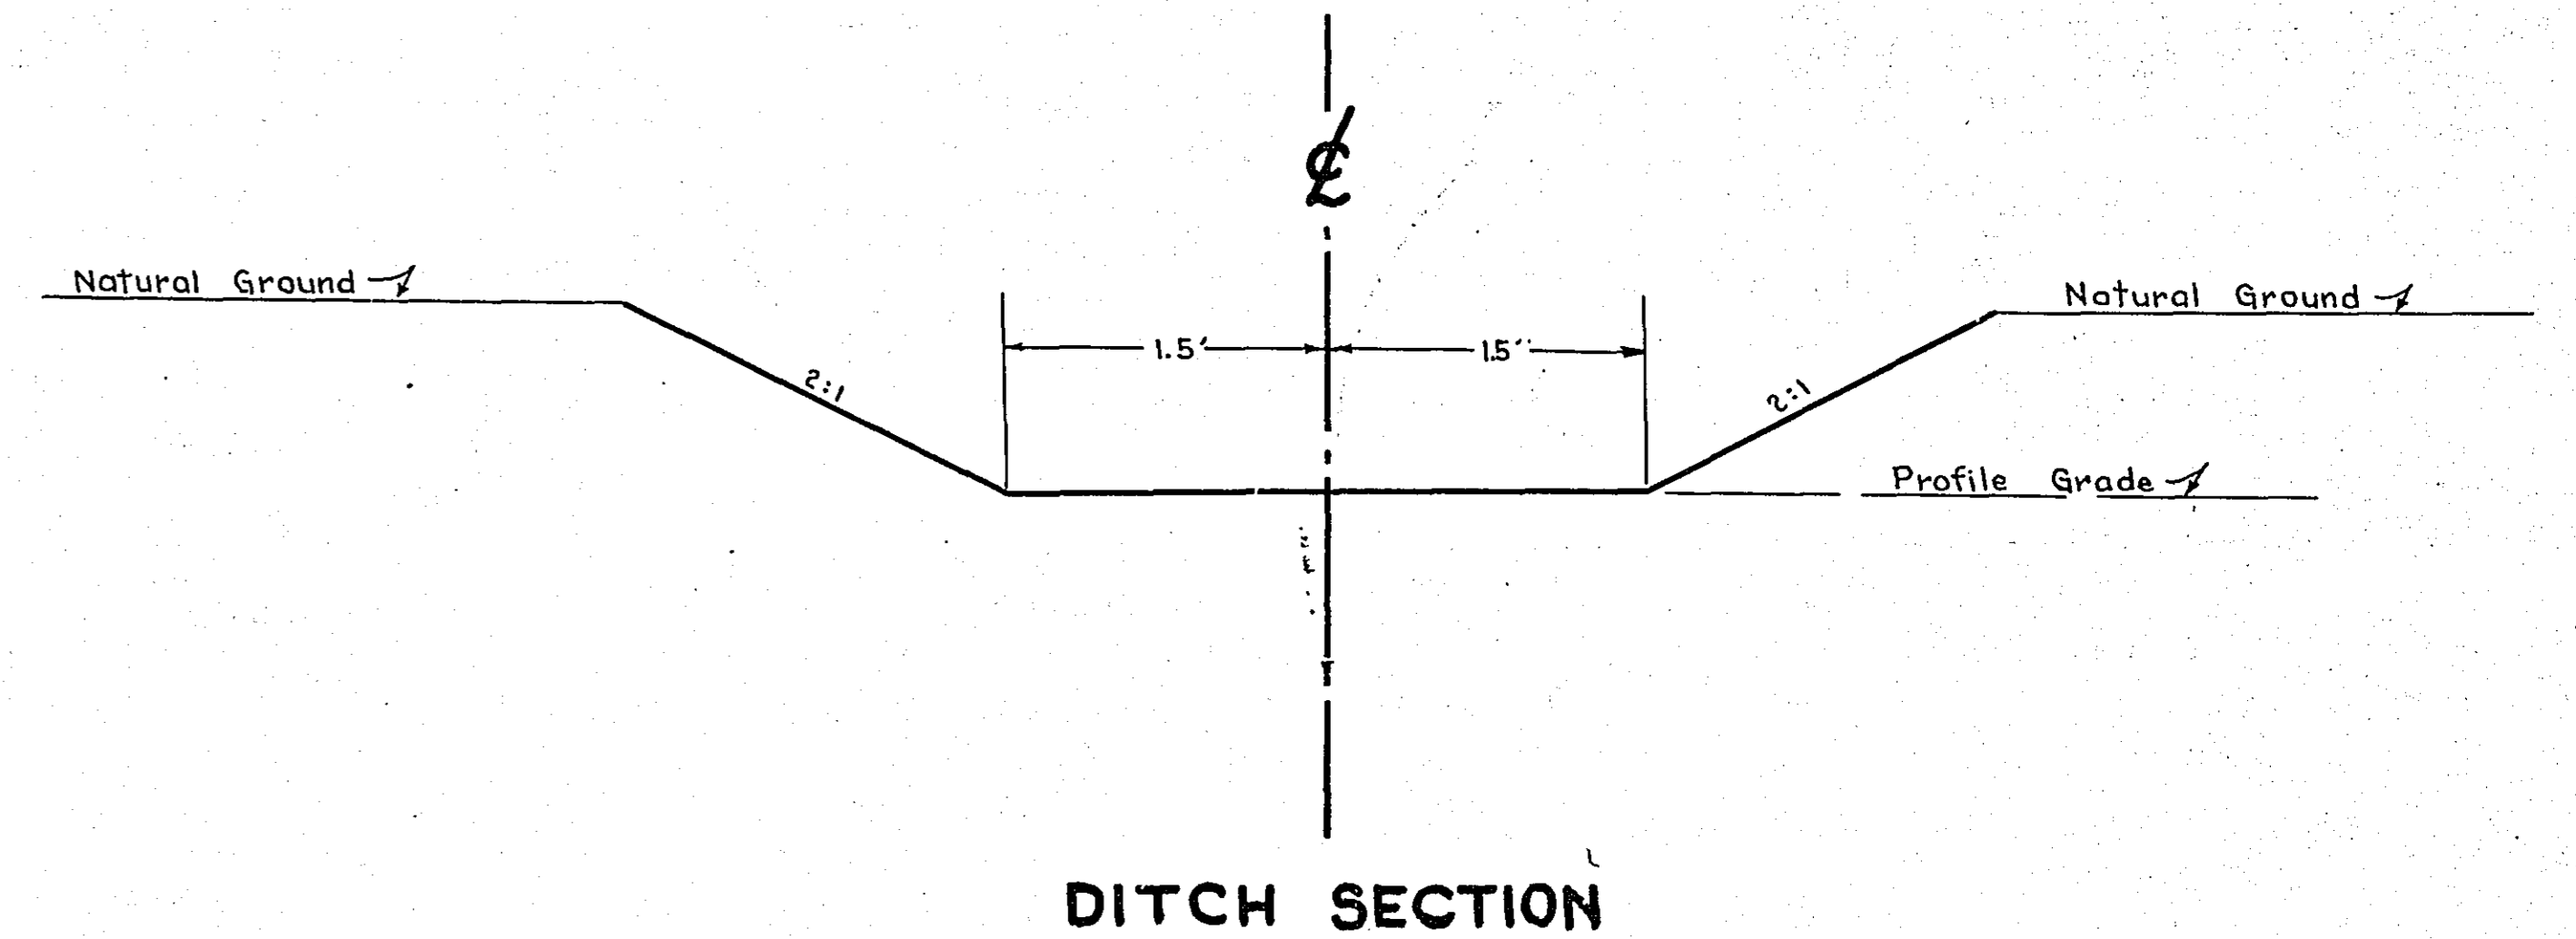

DITCH SECTION

PROFILE	SURVEYED	DATE
	GRADES CHECKED	BY
	B.M. NOTED	
	STRUCTURE NOTING CHECKED	
NO.		

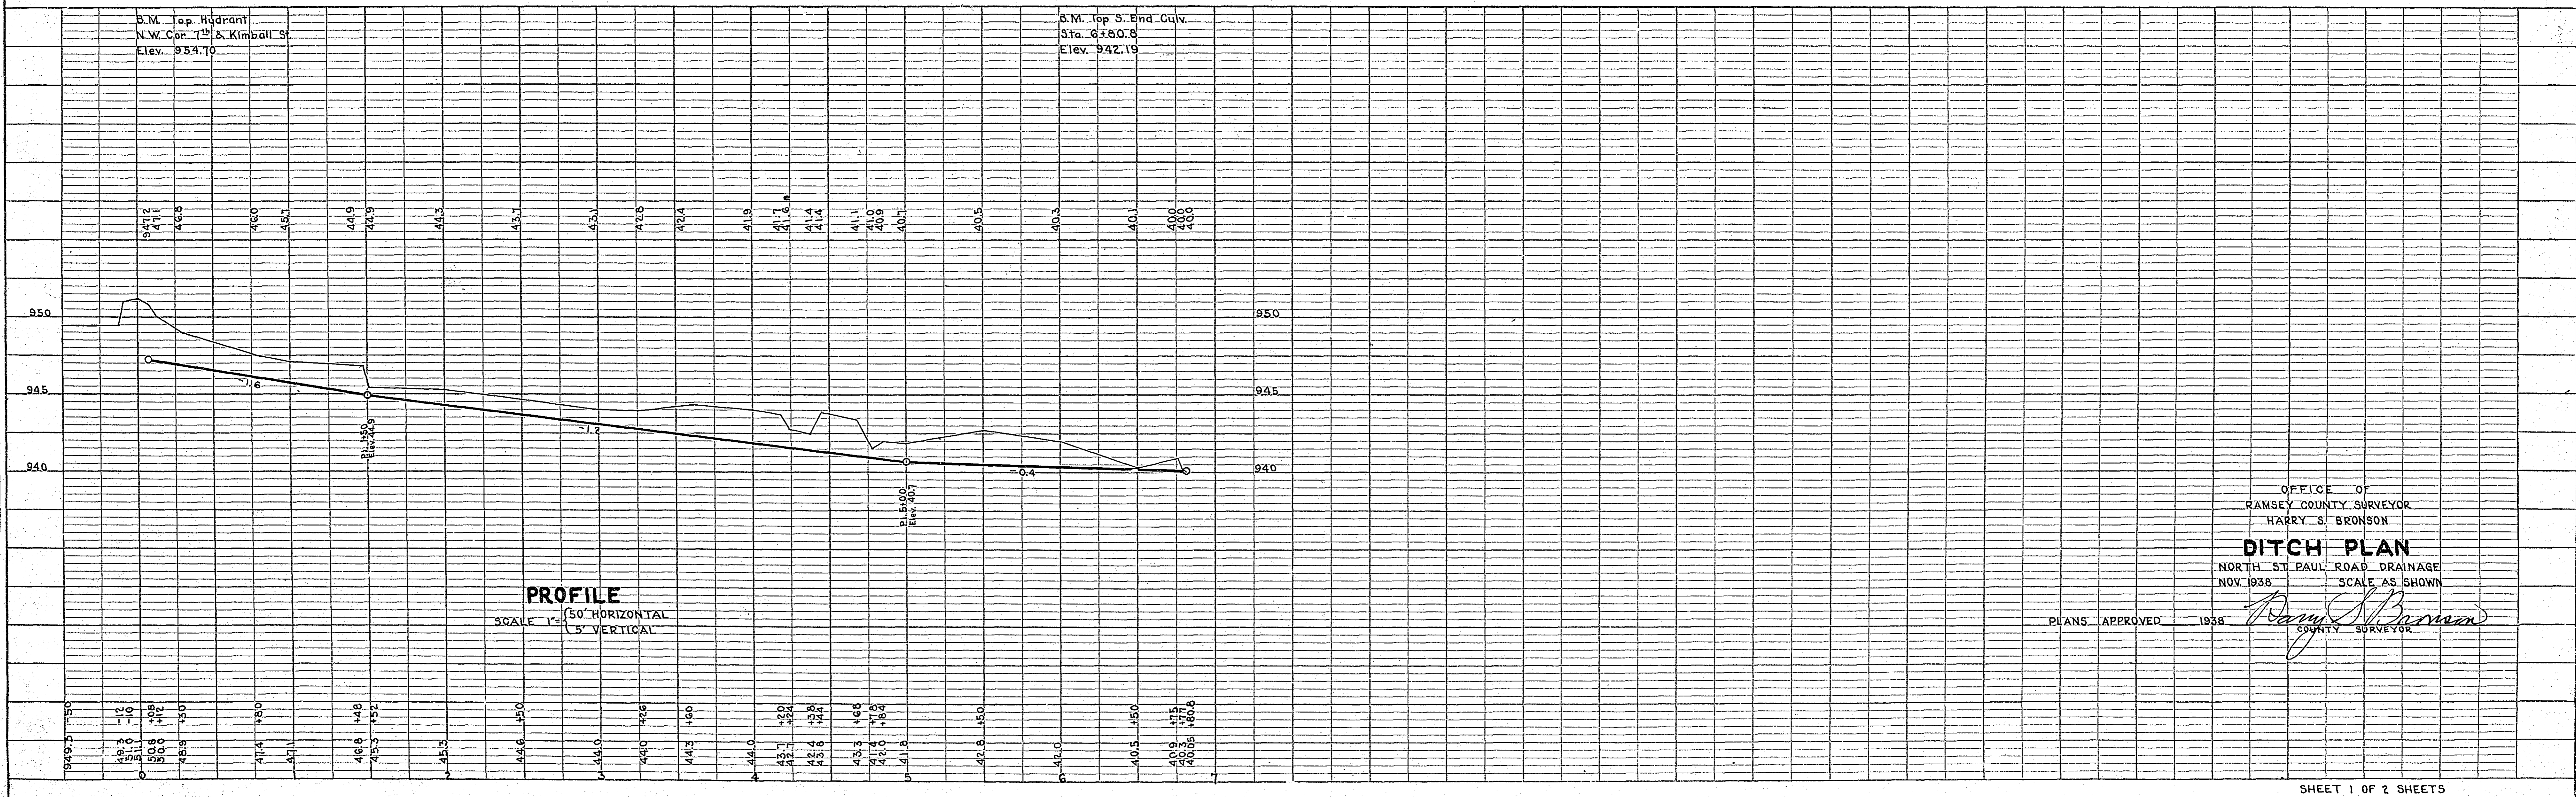

PROFILE
SCALE 1" = 50' HORIZONTAL
1" = 5' VERTICAL

OFFICE OF
RAMSEY COUNTY SURVEYOR
HARRY S. BRONSON
DITCH PLAN
NORTH ST. PAUL ROAD DRAINAGE
NOV. 1938 SCALE AS SHOWN

PLANS APPROVED 1938 *Harry S. Bronson*
COUNTY SURVEYOR