


1+98 ± Inp. 15'x36' C.M.
 2+02 Rt. Inp. 15'x8' C.M.
 2+05 Lt. Inp. 21'x20' C.M.
 4+35 Lt. Inp. 21'x50' \ P.P.
 5+34 ± Inp. 48'x44' C.M.

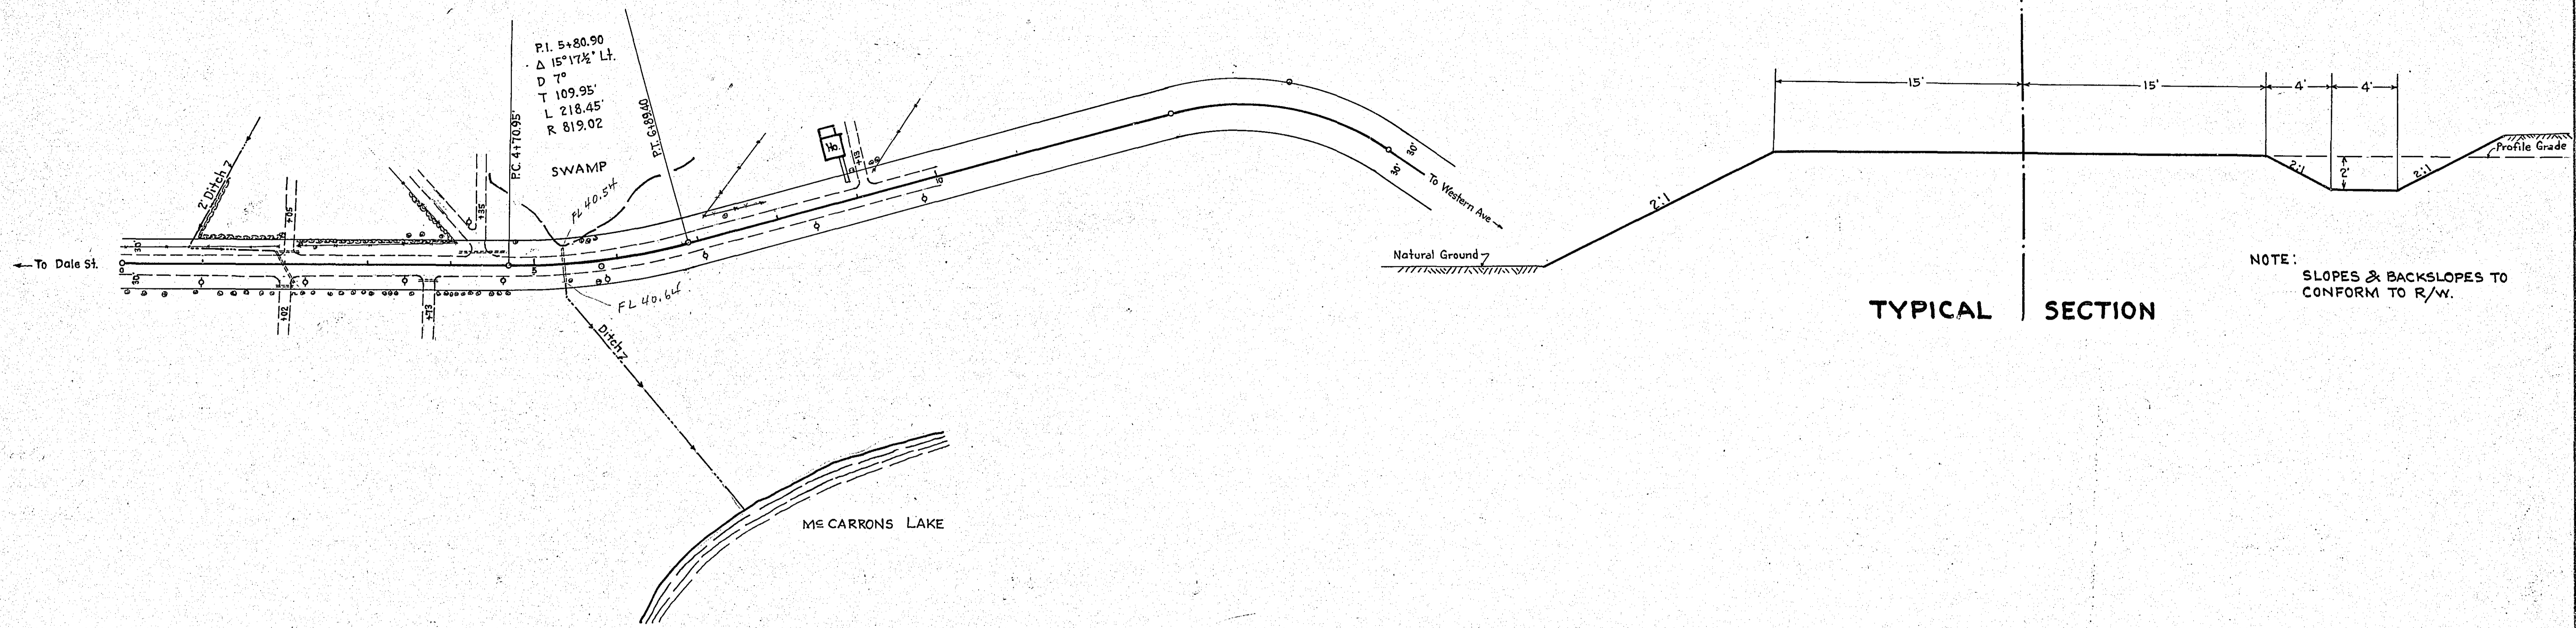

TYPICAL SECTION


NOTE: SLOPES & BACKSLOPES TO CONFORM TO R/W.

DATE	
BY	
SUBMITTED	
ALIGNMENT CHECKED	
RT. OF WAY CHECKED	
NOTE BOOK NO.	

DATE	
BY	
SUBMITTED	
GRADES CHECKED	
B. ME. NOTED	
STRUCTURE NOTED OR OK'D	
NOTE BOOK NO.	

B.M. Spike in P.P.
 26' Rt. Sta. 5+84
 Elev. 845.58

NOTE: Grade To Be 4" Below Present ± Grade.

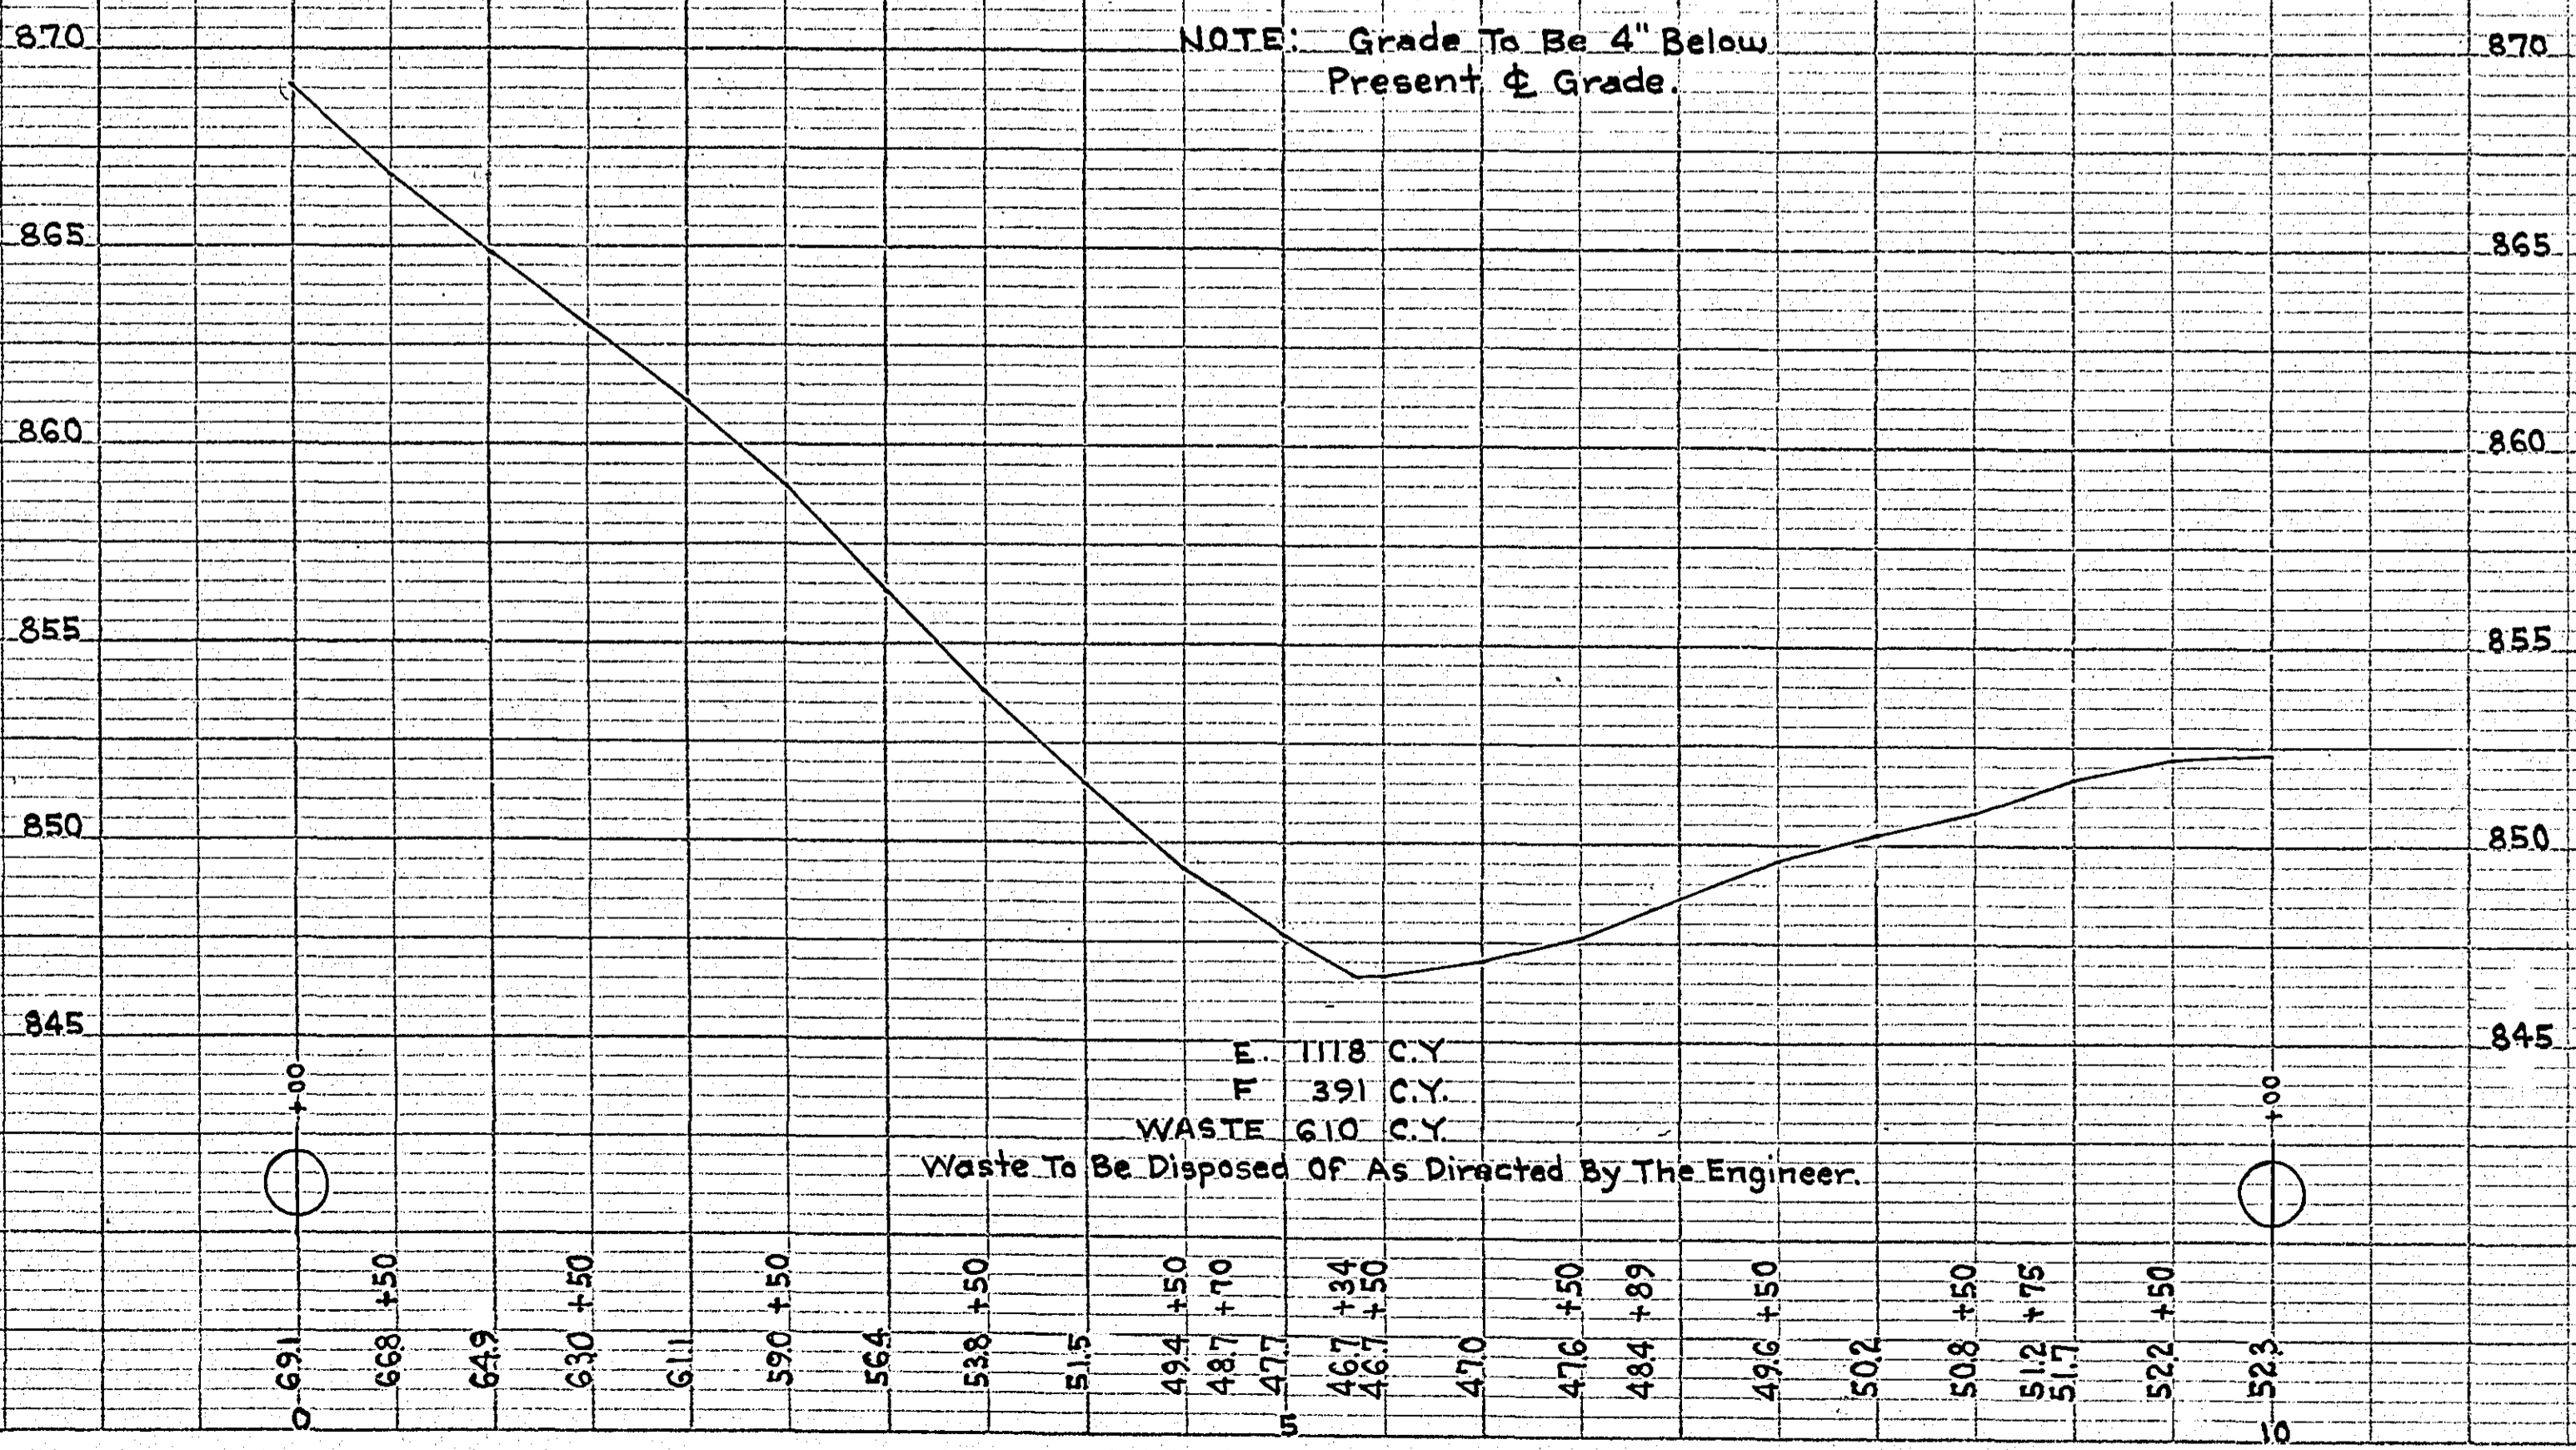

E 1118 C.Y.
 F 391 C.Y.
 WASTE 610 C.Y.
 Waste To Be Disposed Of As Directed By The Engineer.