
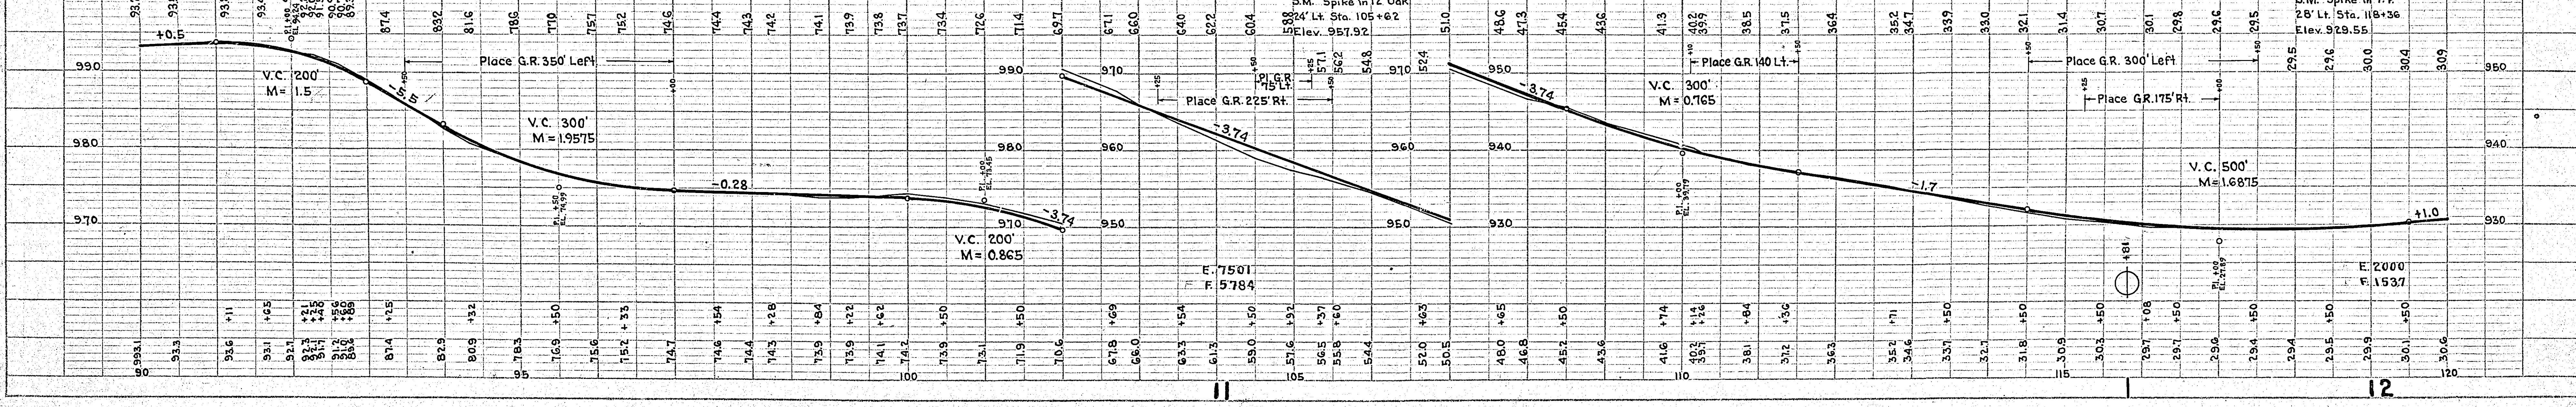
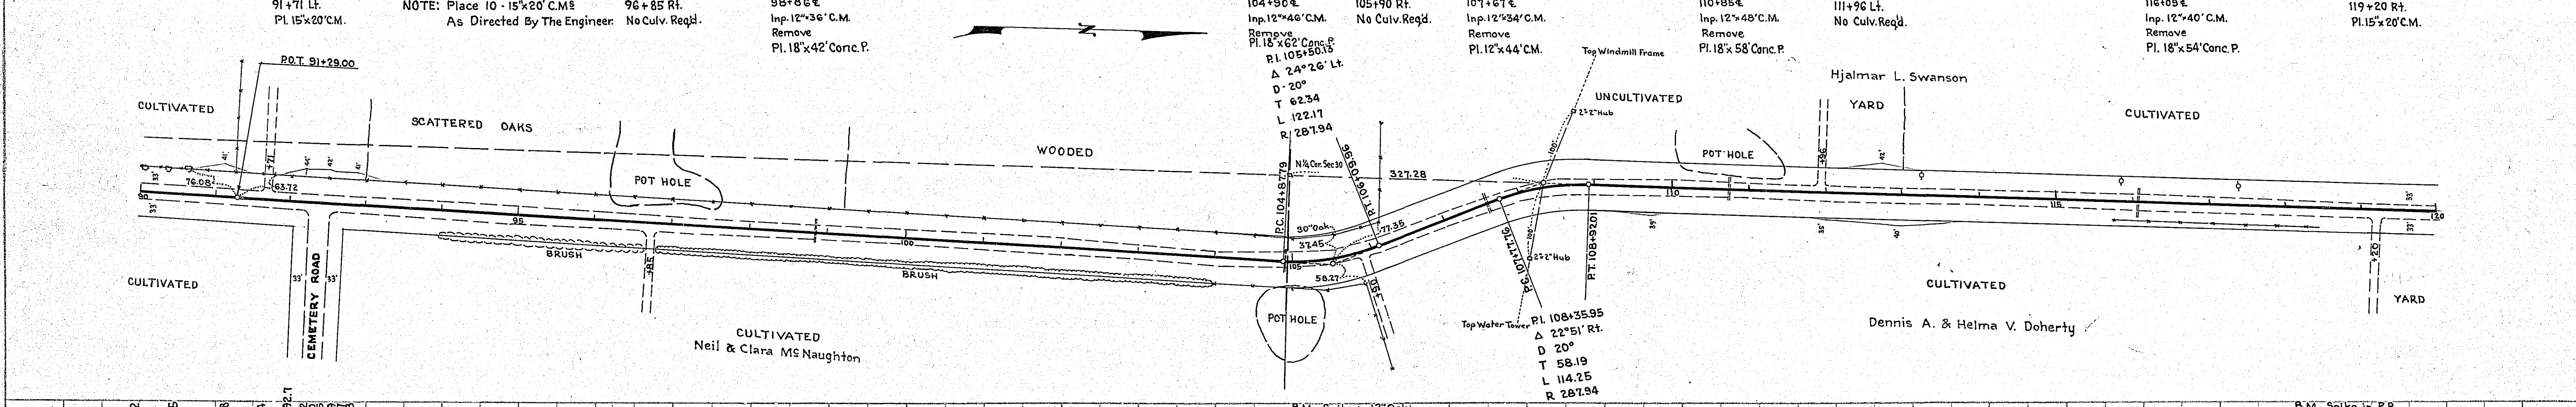
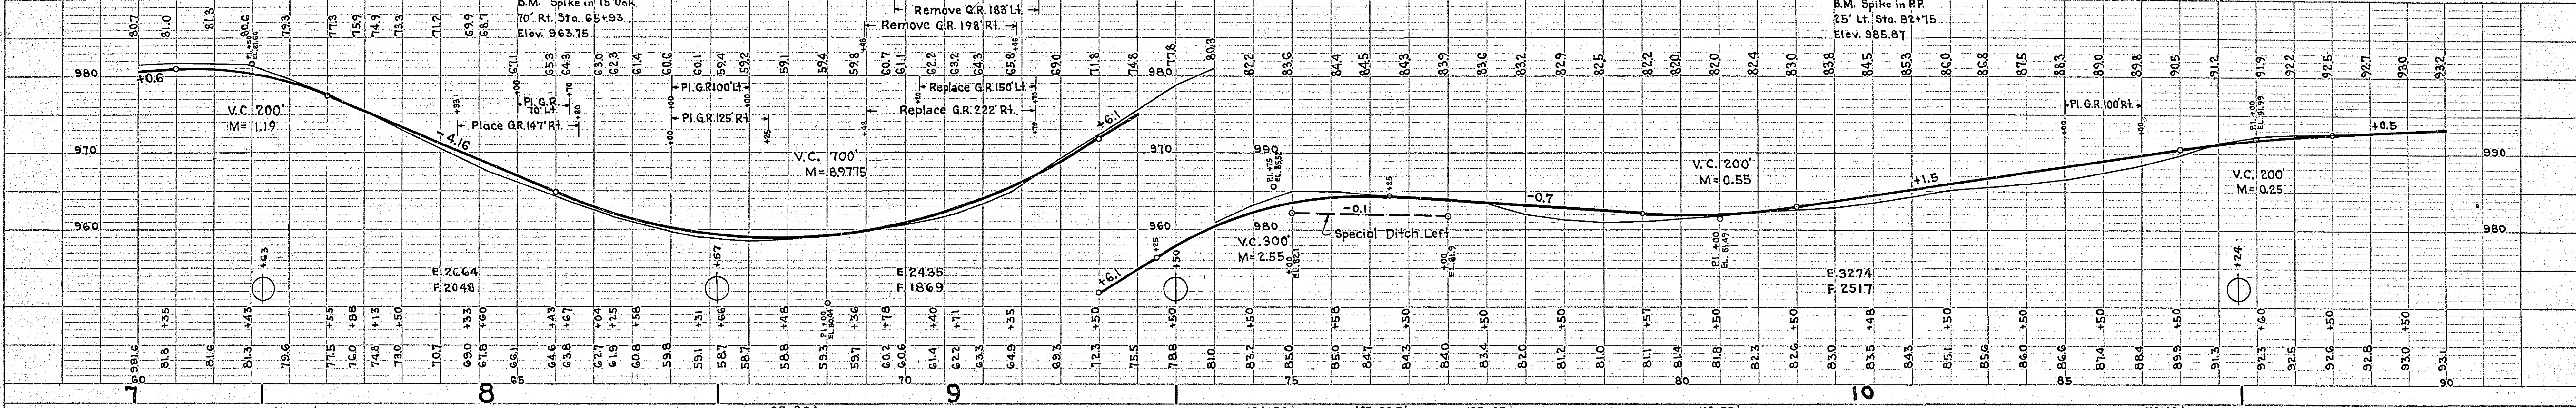




PLAN	SURVEYED	DATE
NO.	BY	
NOTE: TOUGH GRASSES CHECKED		
STRUCTURE NOTES CHECKED		

PROFILE	SURVEYED	DATE
NO.	BY	
NOTE: TOUGH GRASSES CHECKED		
STRUCTURE NOTES CHECKED		

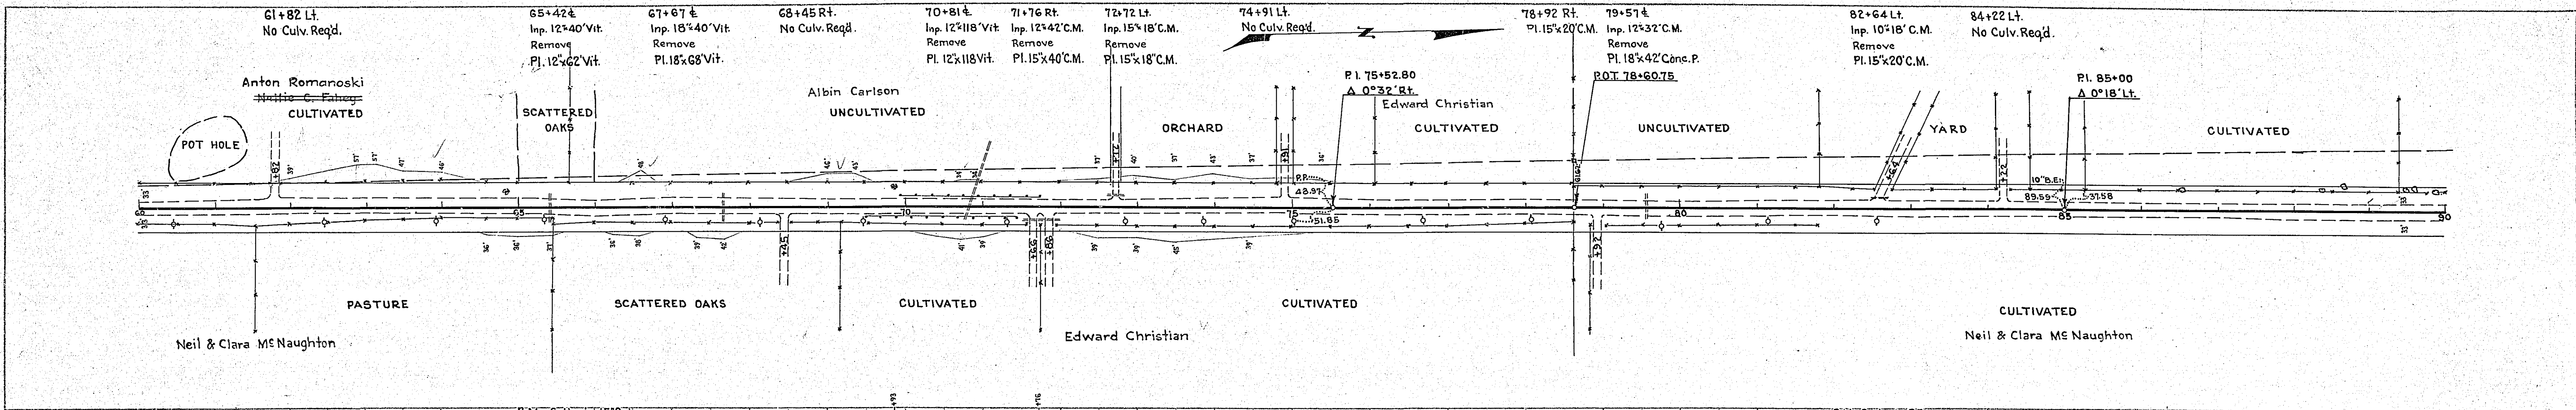

PLAN	SURVEYED	BY	DATE
NO.			
NOTE BOOK	ALIGNED CHECKED		
	PLANNED CHECKED		
	STRUCTURE NOTATIONS CHD.		

PROFILE	SURVEYED	BY	DATE
NO.			
NOTE BOOK	ALIGNED CHECKED		
	PLANNED CHECKED		
	STRUCTURE NOTATIONS CHD.		

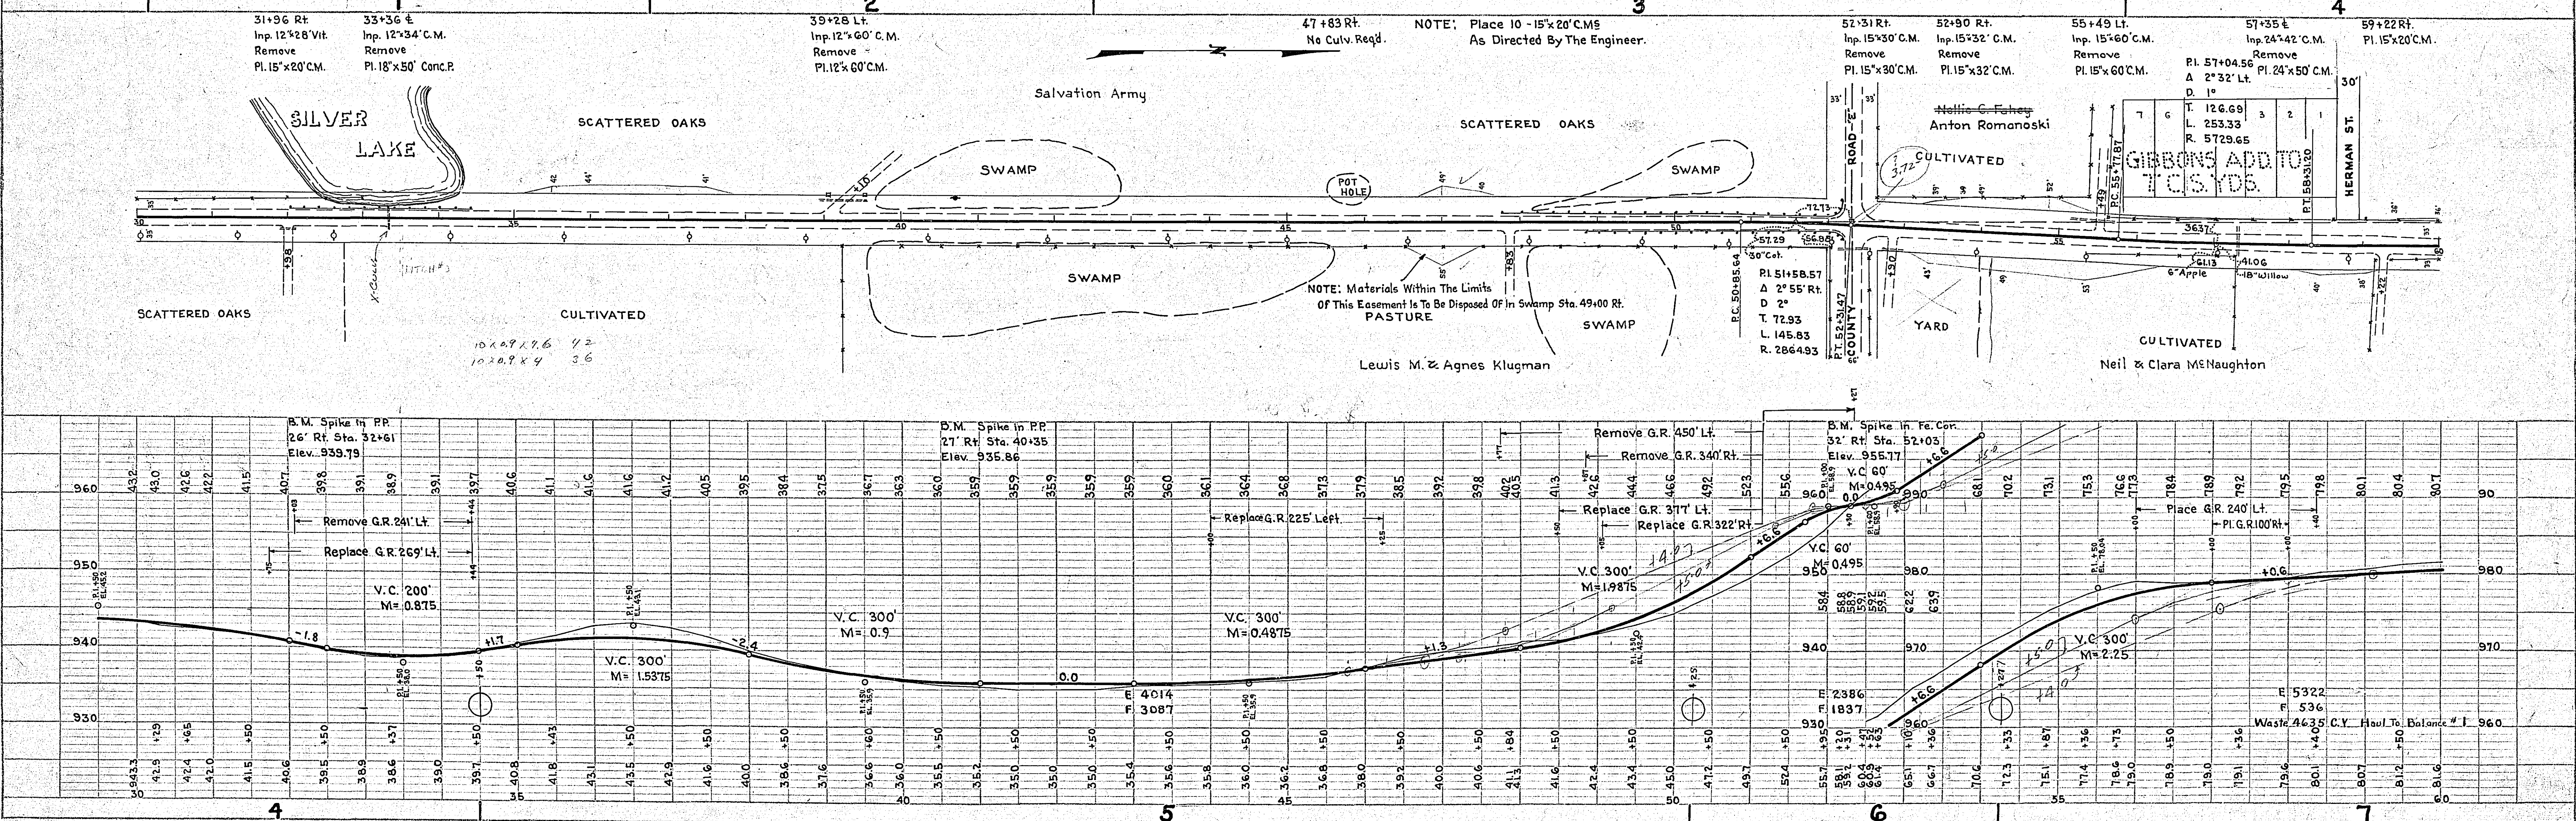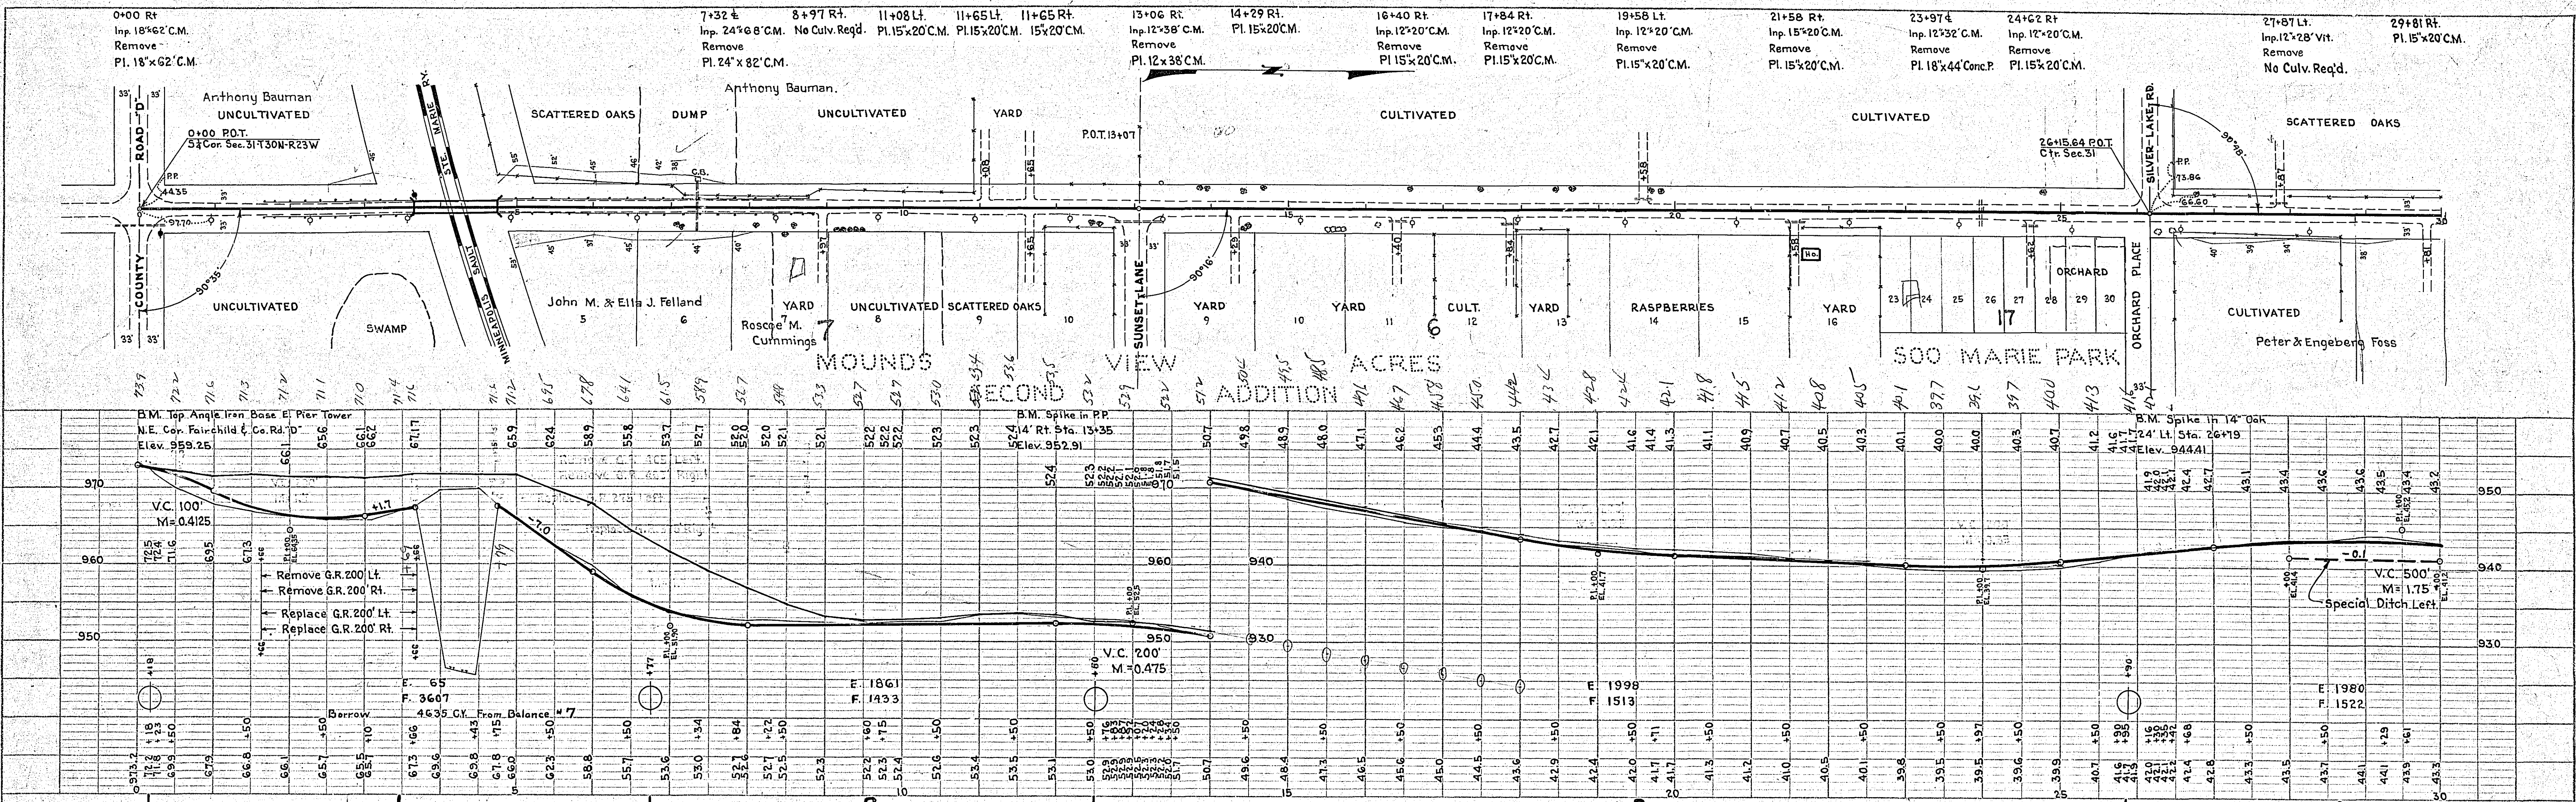

DATE	
BY	
REVISIONS	
NO.	
DATE	
BY	
REVISIONS	
NO.	
DATE	
BY	
REVISIONS	
NO.	

DATE	
BY	
REVISIONS	
NO.	
DATE	
BY	
REVISIONS	
NO.	
DATE	
BY	
REVISIONS	
NO.	

