
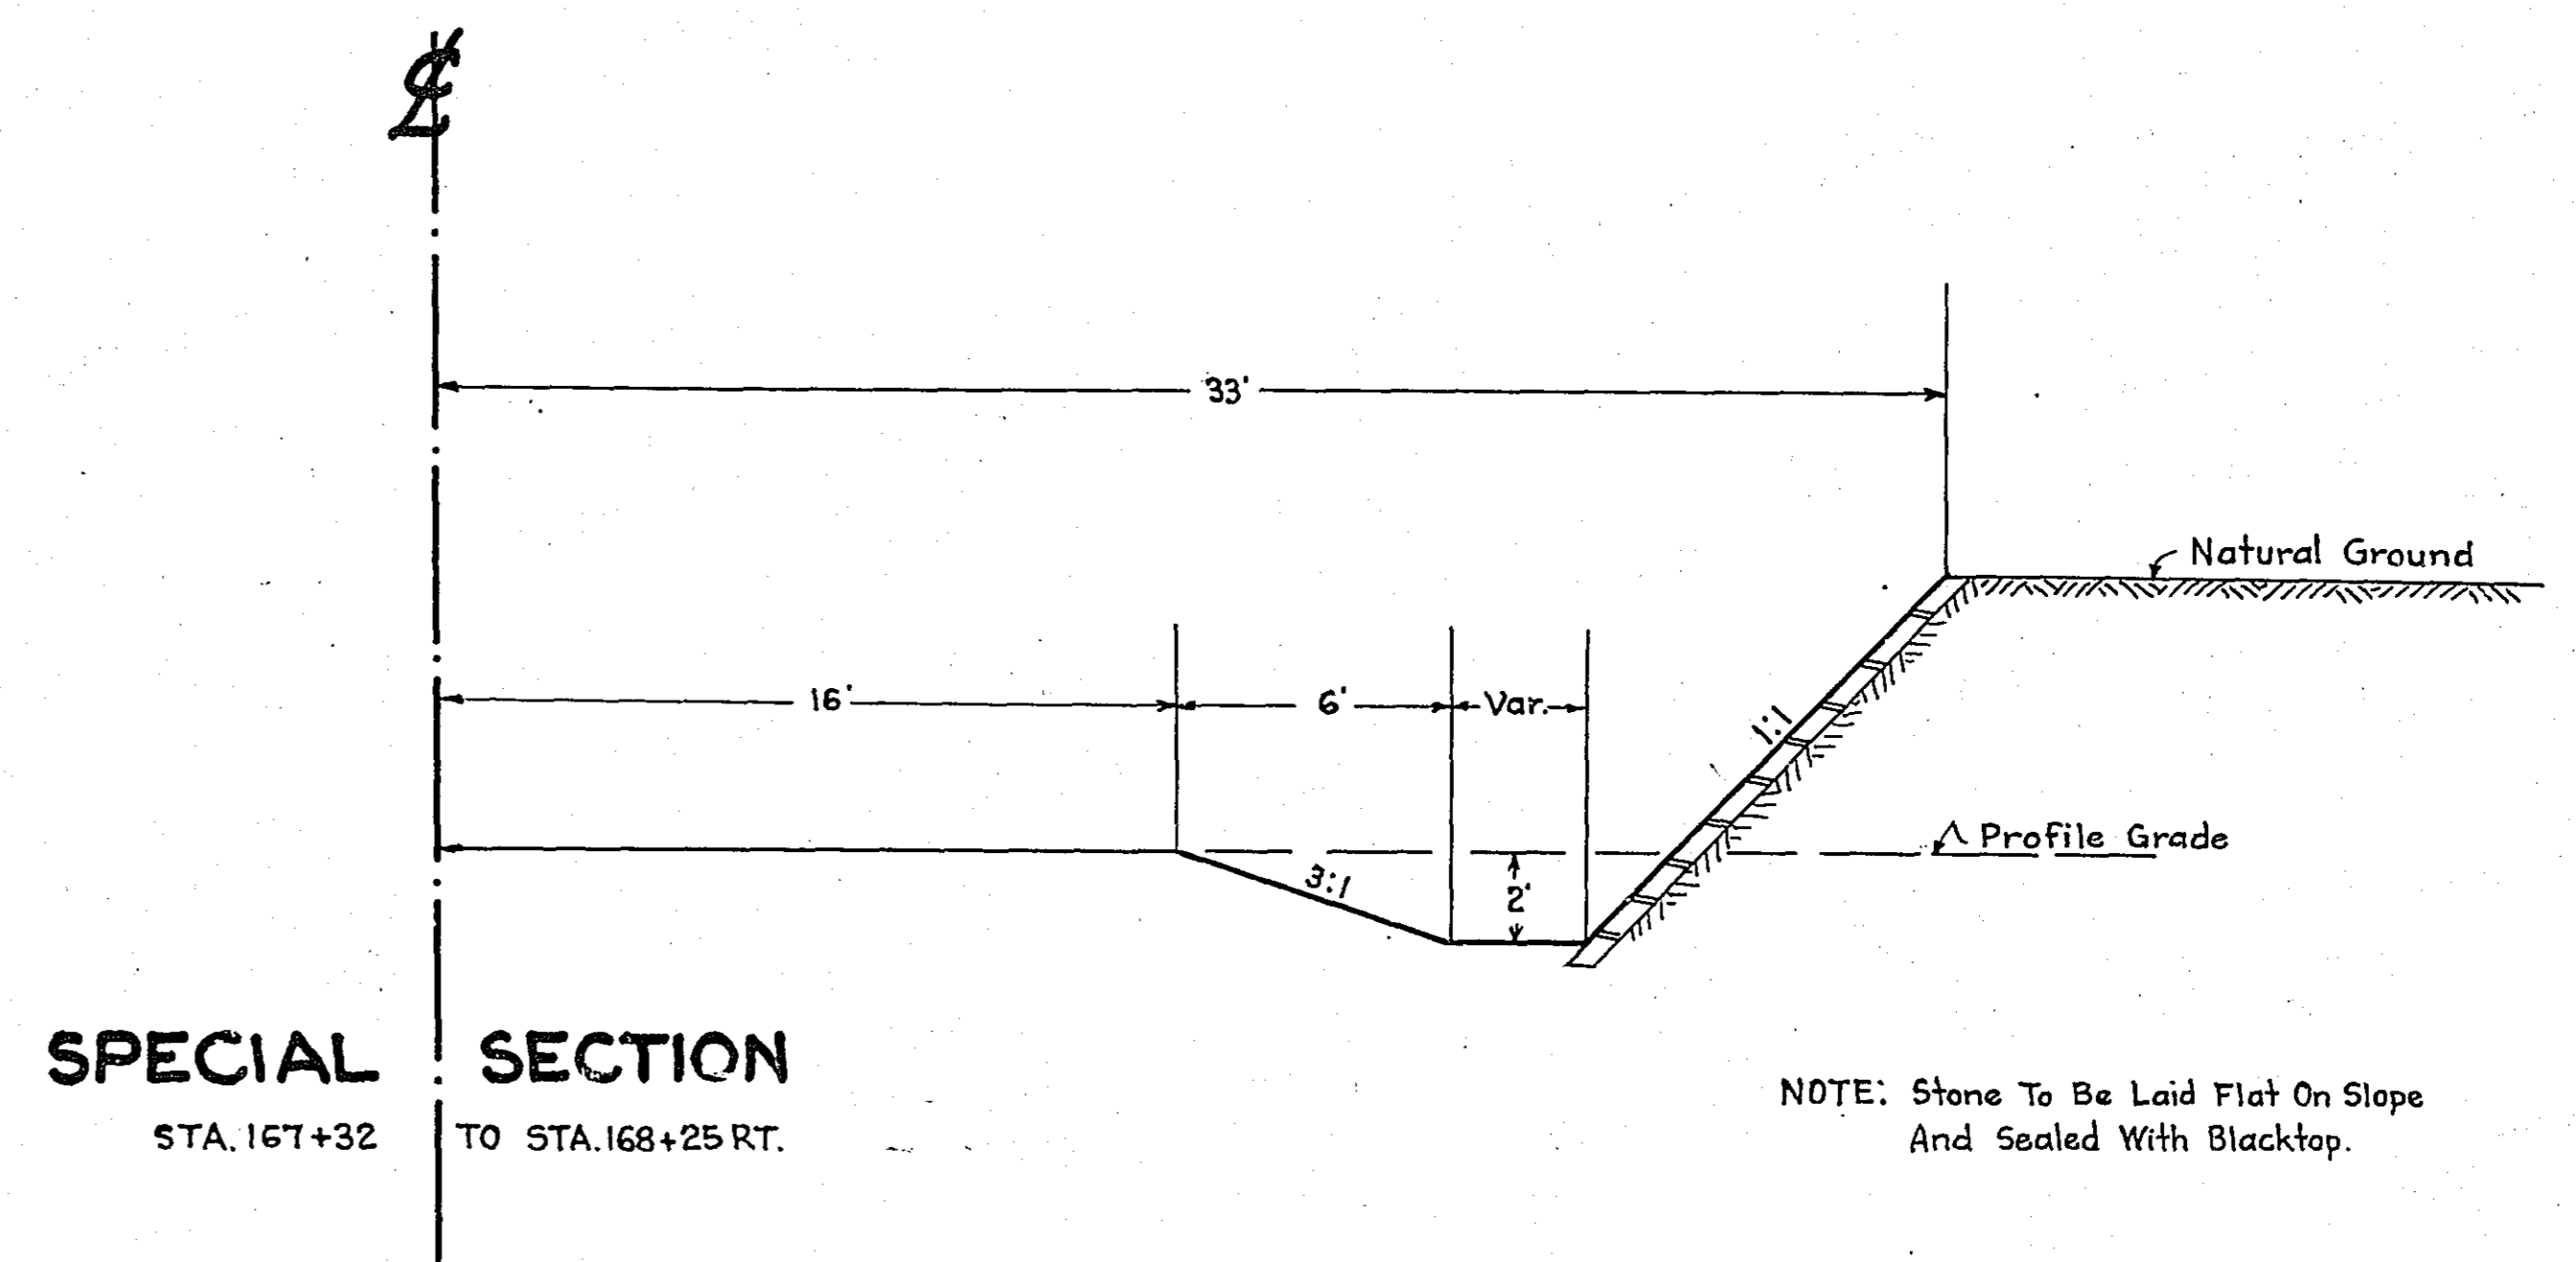



PLAN	SURVEYED	DATE
	PLOTTED	
	ALIGNED	
	CHECKED	
	BY	
	NO.	

PROFILE	SURVEYED	DATE
	PLOTTED	
	GRADES CHECKED	
	BY	
	NO.	

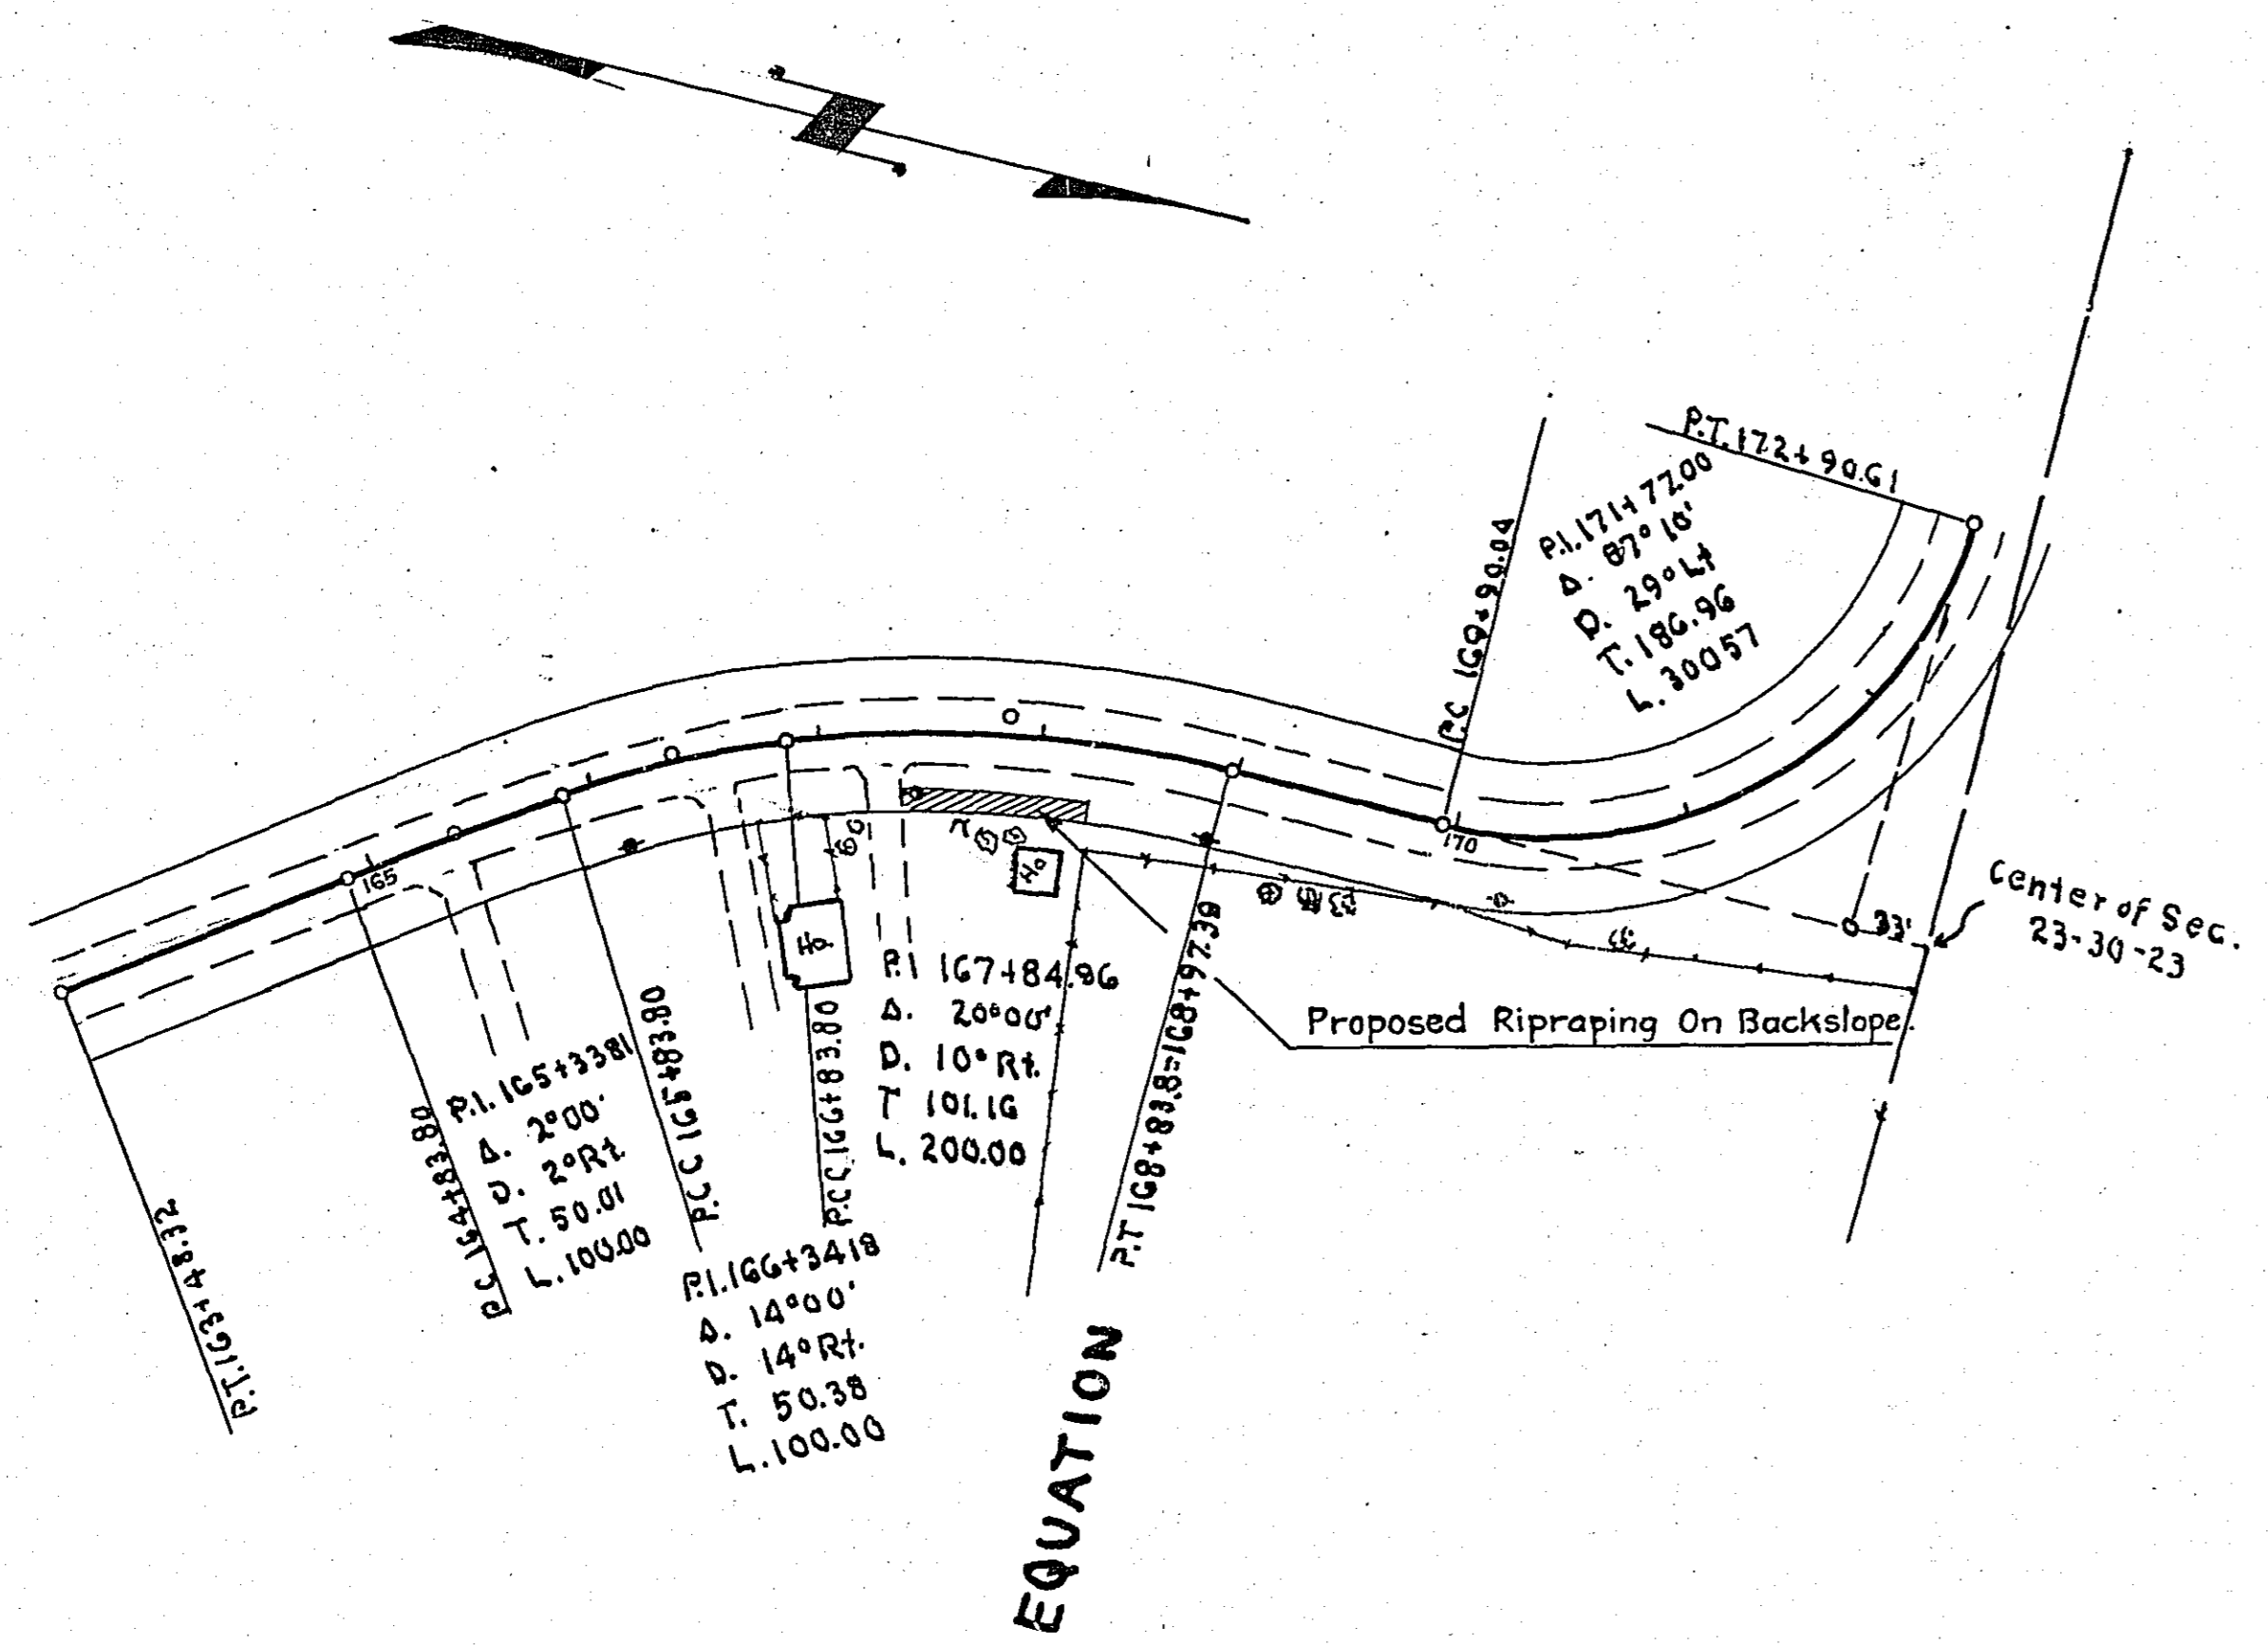

SPECIAL SECTION
STA. 167+32 TO STA. 168+25 RT.

ESTIMATED QUANTITIES		
Stone	Tons	23
Excavation	Cu.Yds.	25
Shaping	Sq.Yds.	125
Blacktop	Cu.Yds.	5

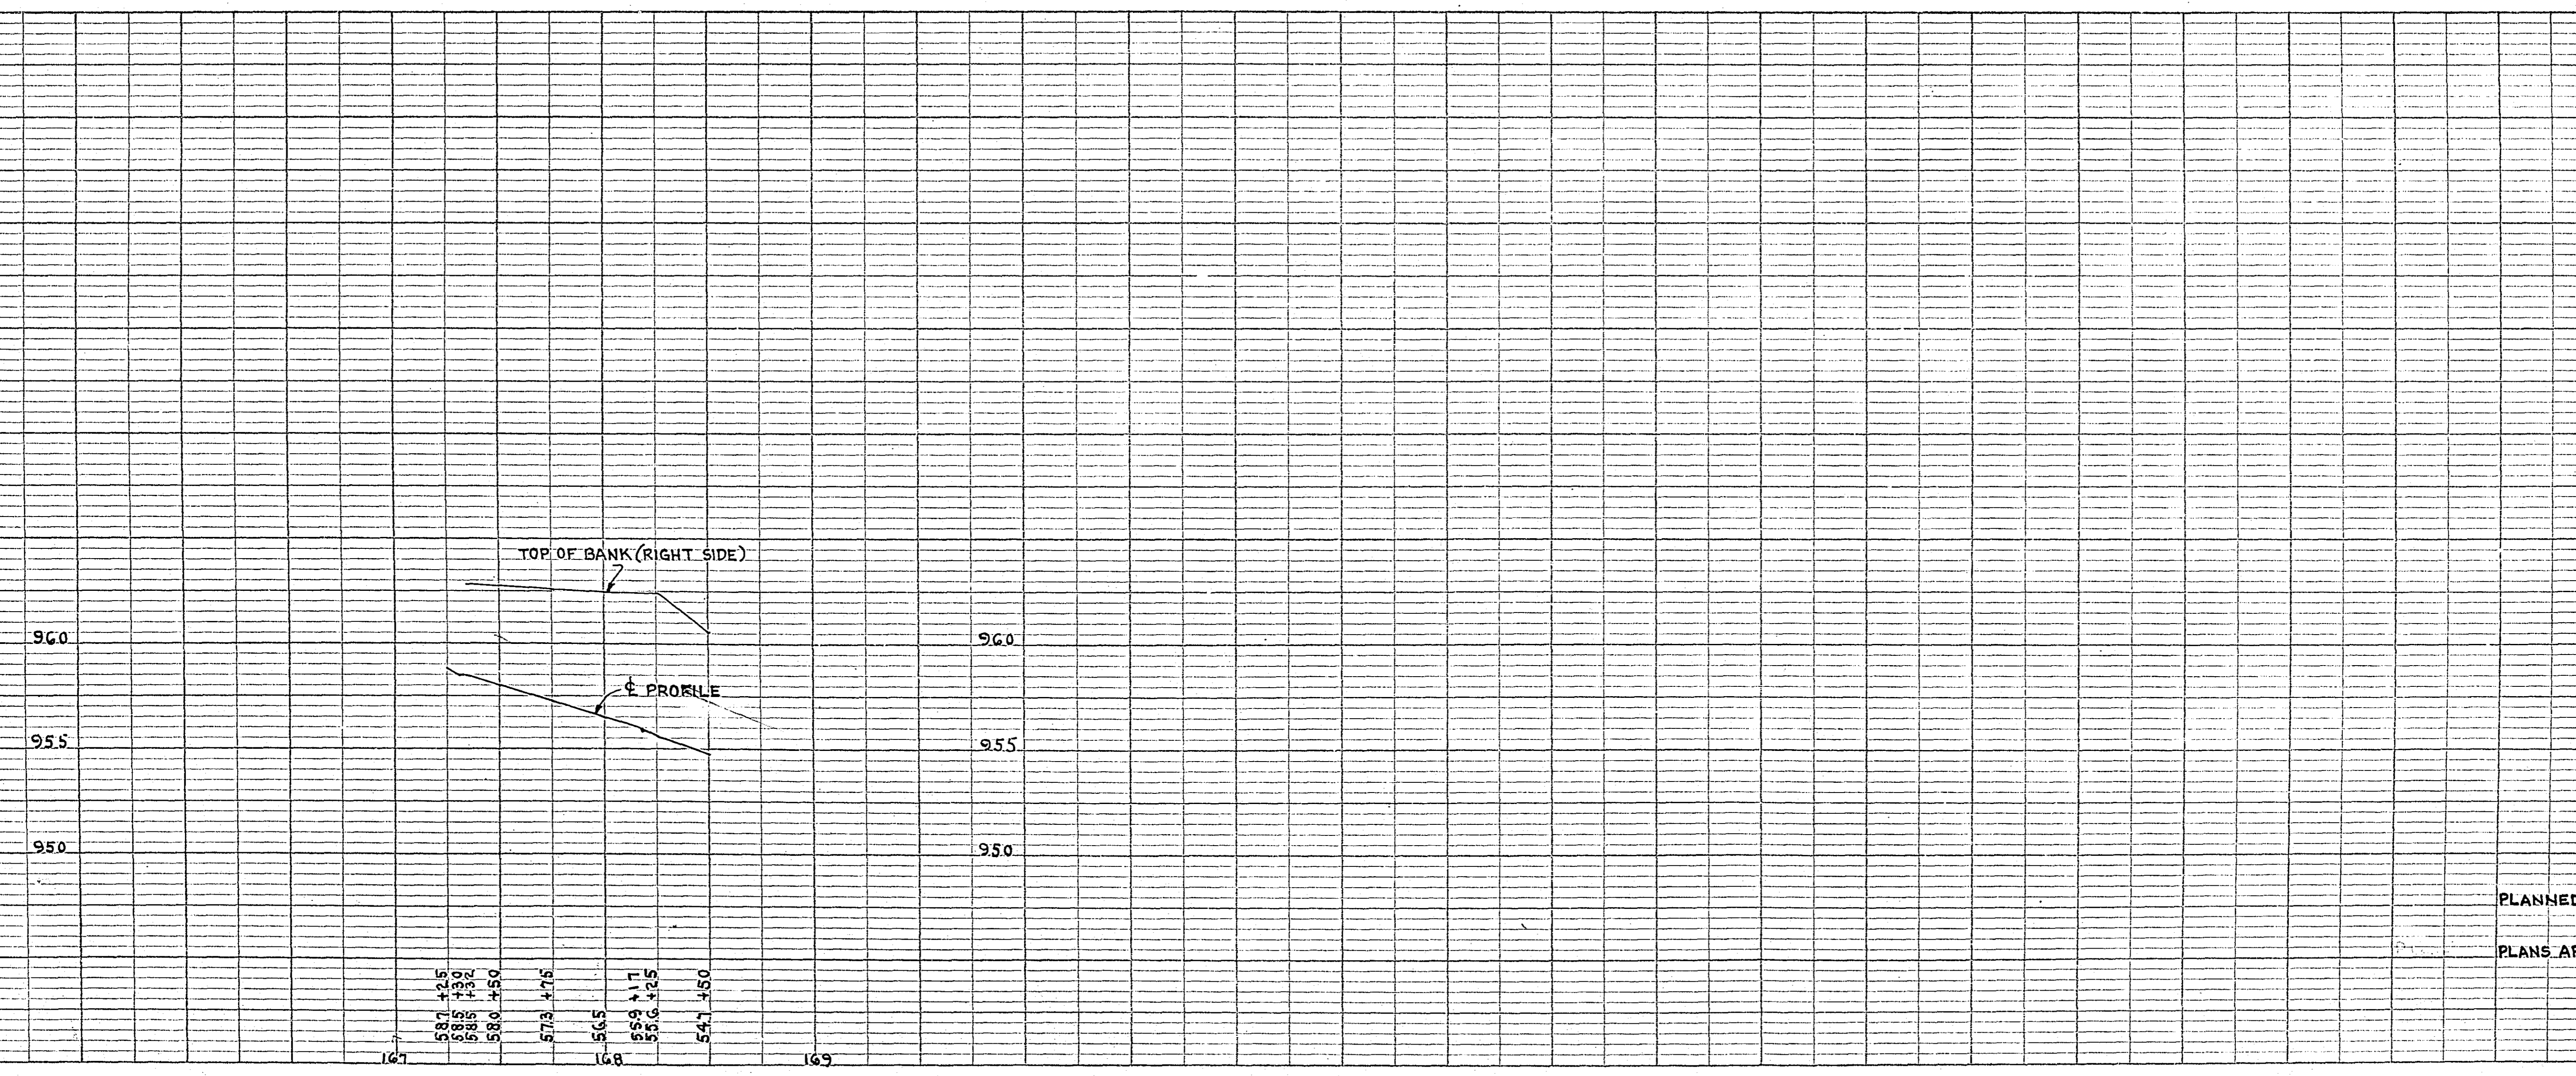

OFFICE OF
RAMSEY COUNTY SURVEYOR
HARRY S. BRONSON
PLAN OF REVETMENT WORK
VICTORIA STREET
ONE HALF MILE EAST OF LEXINGTON AV.
OCT. 1940 SCALE AS SHOWN

PLANNED BY *A. D. Campbell*
ASSISTANT ENGINEER
PLANS APPROVED 1940 *Harry S. Bronson*
COUNTY SURVEYOR