


NOTE: Wingwalls 4.0' High At Barrel Entrances.

PLAN OF CATTLE PASS
SCALE 1"=2'

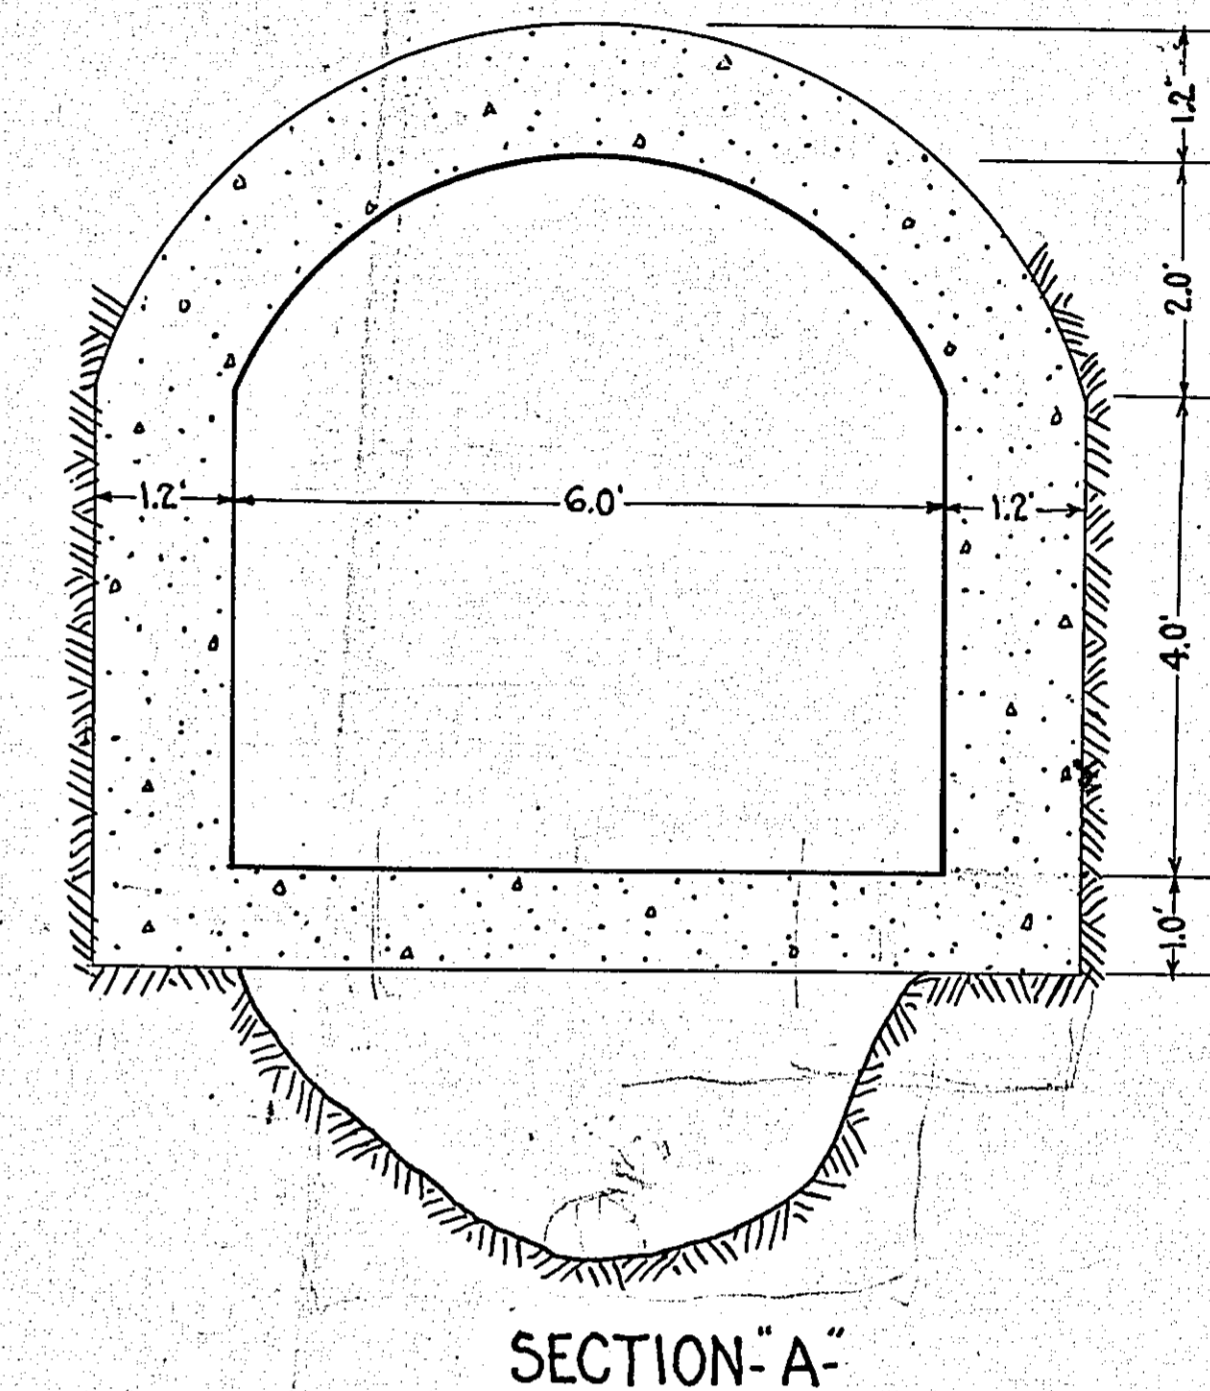

SECTION-A-A

B.M. Top N.E. Cor. Abutment (East)
Elev. 892.87

