





OFFICE OF
 RAMSEY COUNTY SURVEYOR
 M.W. CARLEY
 ACTING COUNTY SURVEYOR

CONTOUR MAP
 AREA BETWEEN
LARPEUR AVE. AND ROSELAWN AVE.
 FROM
LEXINGTON AVE TO DALE STR.
 SCALE 1" = 200' JULY 1944
 CONTOUR INTERVAL 5'

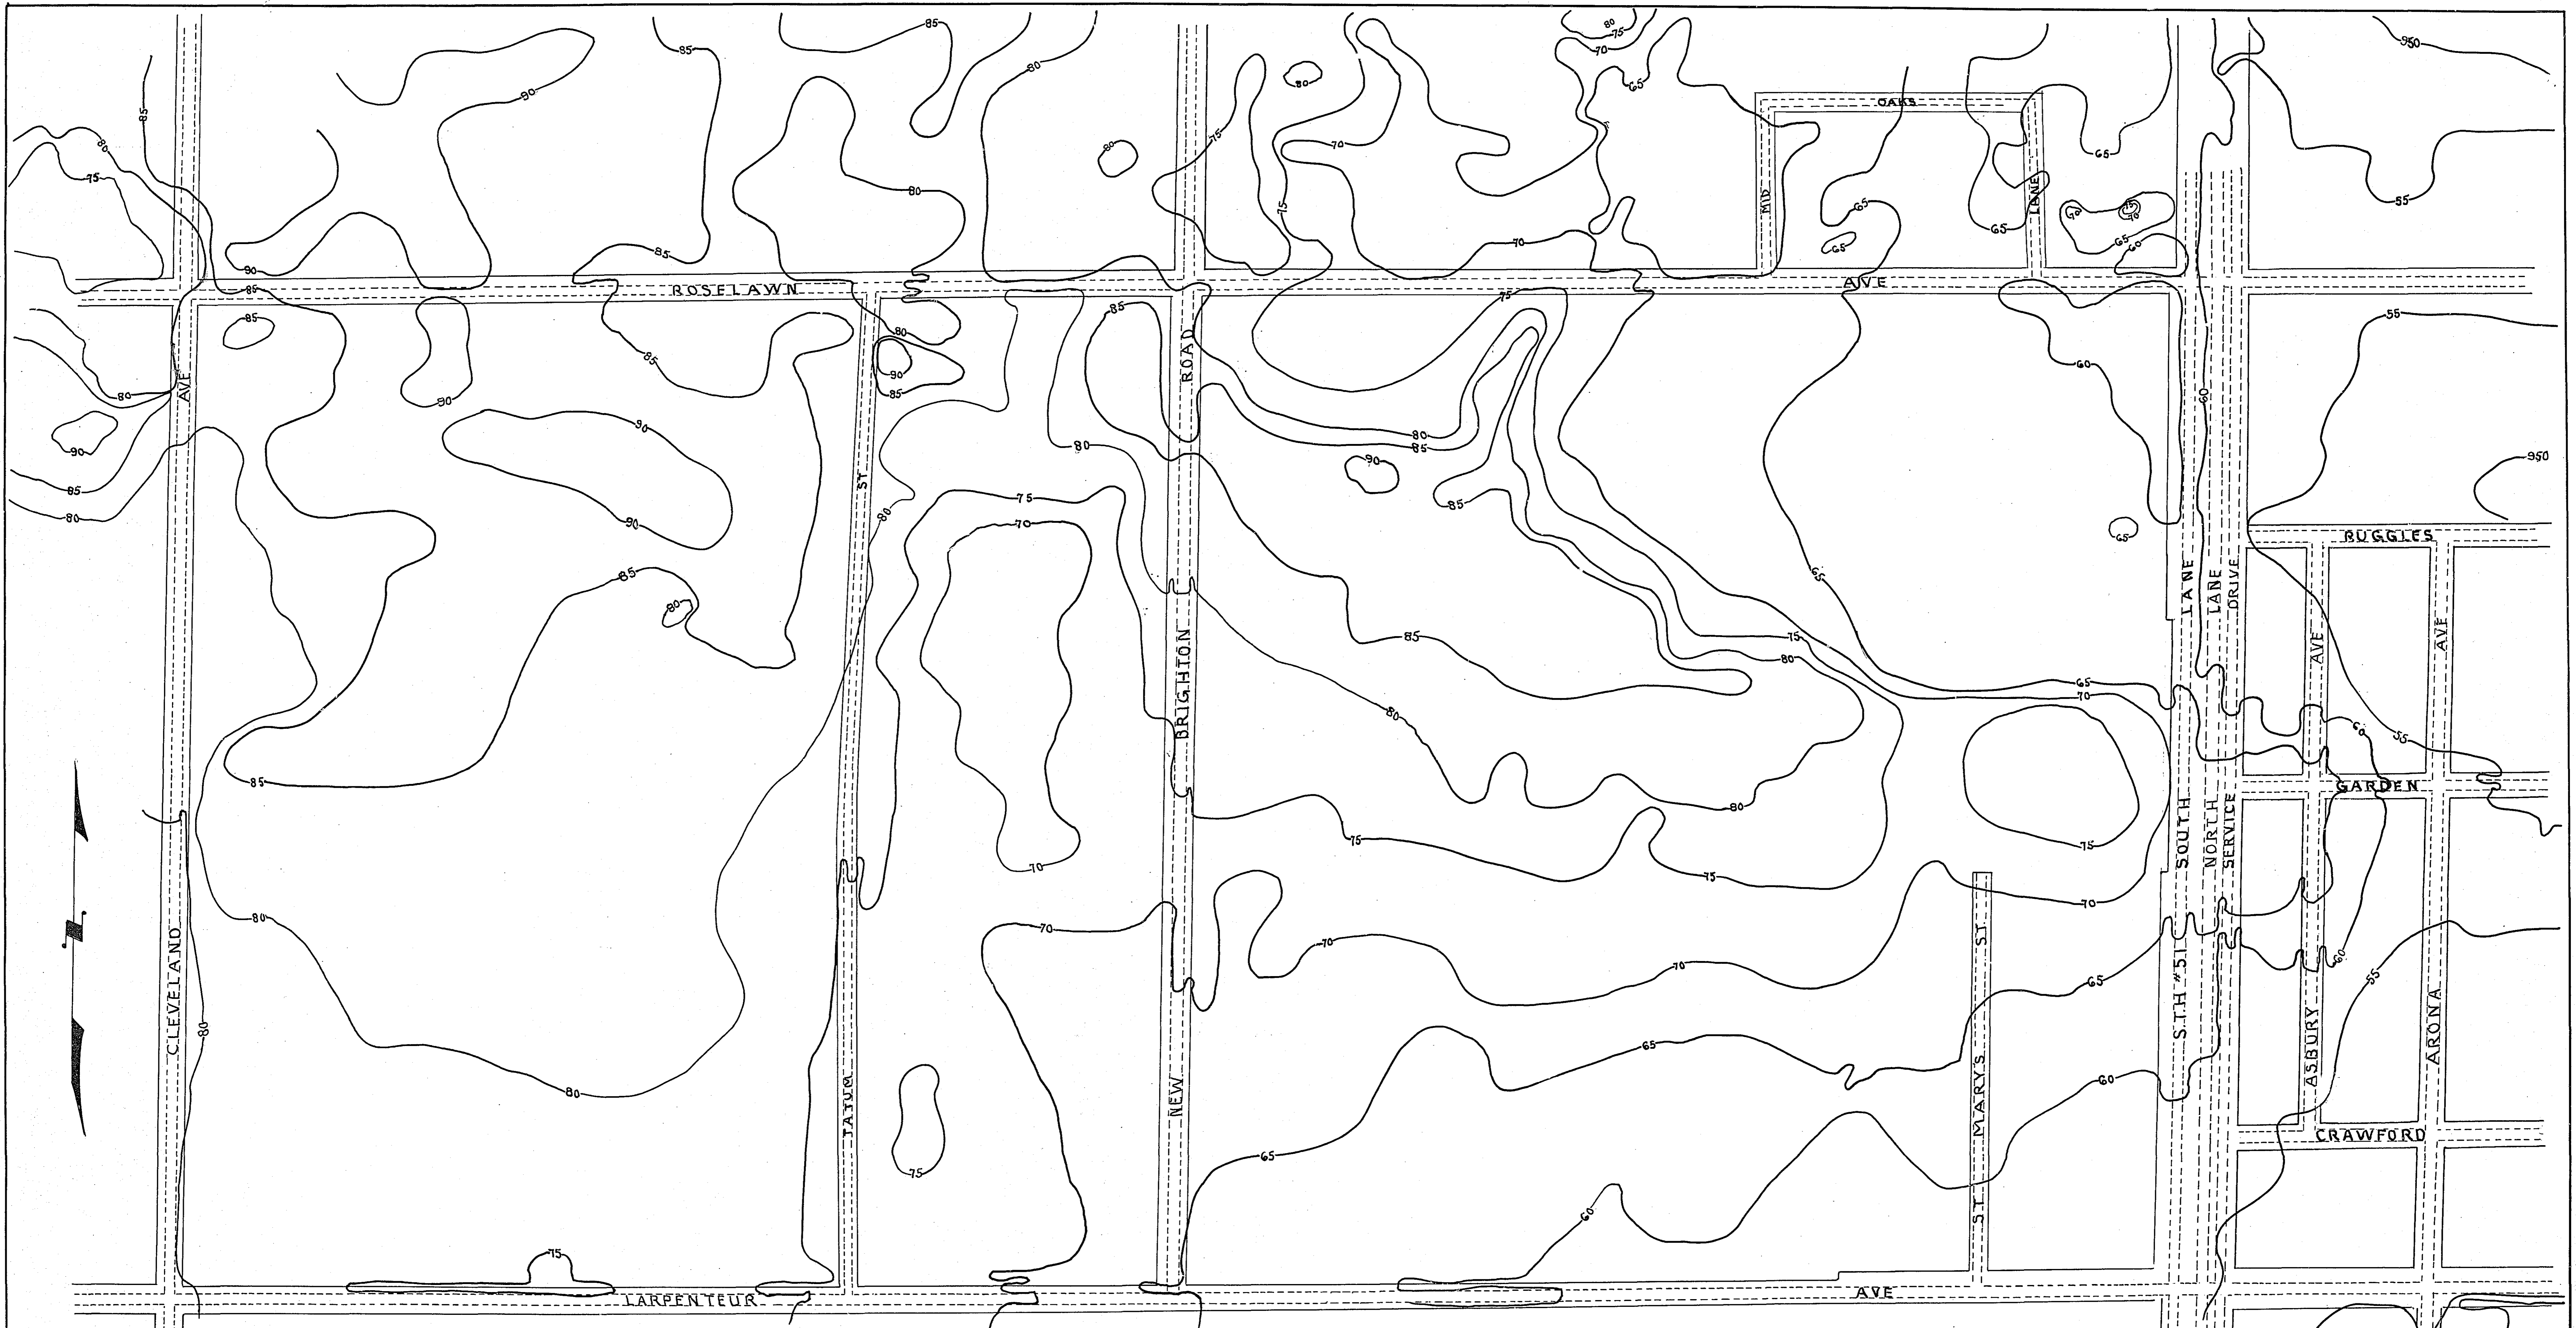

OFFICE OF
 RAMSEY COUNTY SURVEYOR
 M. W. CARLEY
 ACTING COUNTY SURVEYOR
CONTOUR MAP
 AREA BETWEEN
LARPENTEUR AVE. AND ROSELAWN AVE.
 FROM
CLEVELAND AVE. TO ARONA ST.
 SCALE 1" = 200' JULY 1944
 CONTOUR INTERVAL 5'

CALIFORNIA
 IDAHO

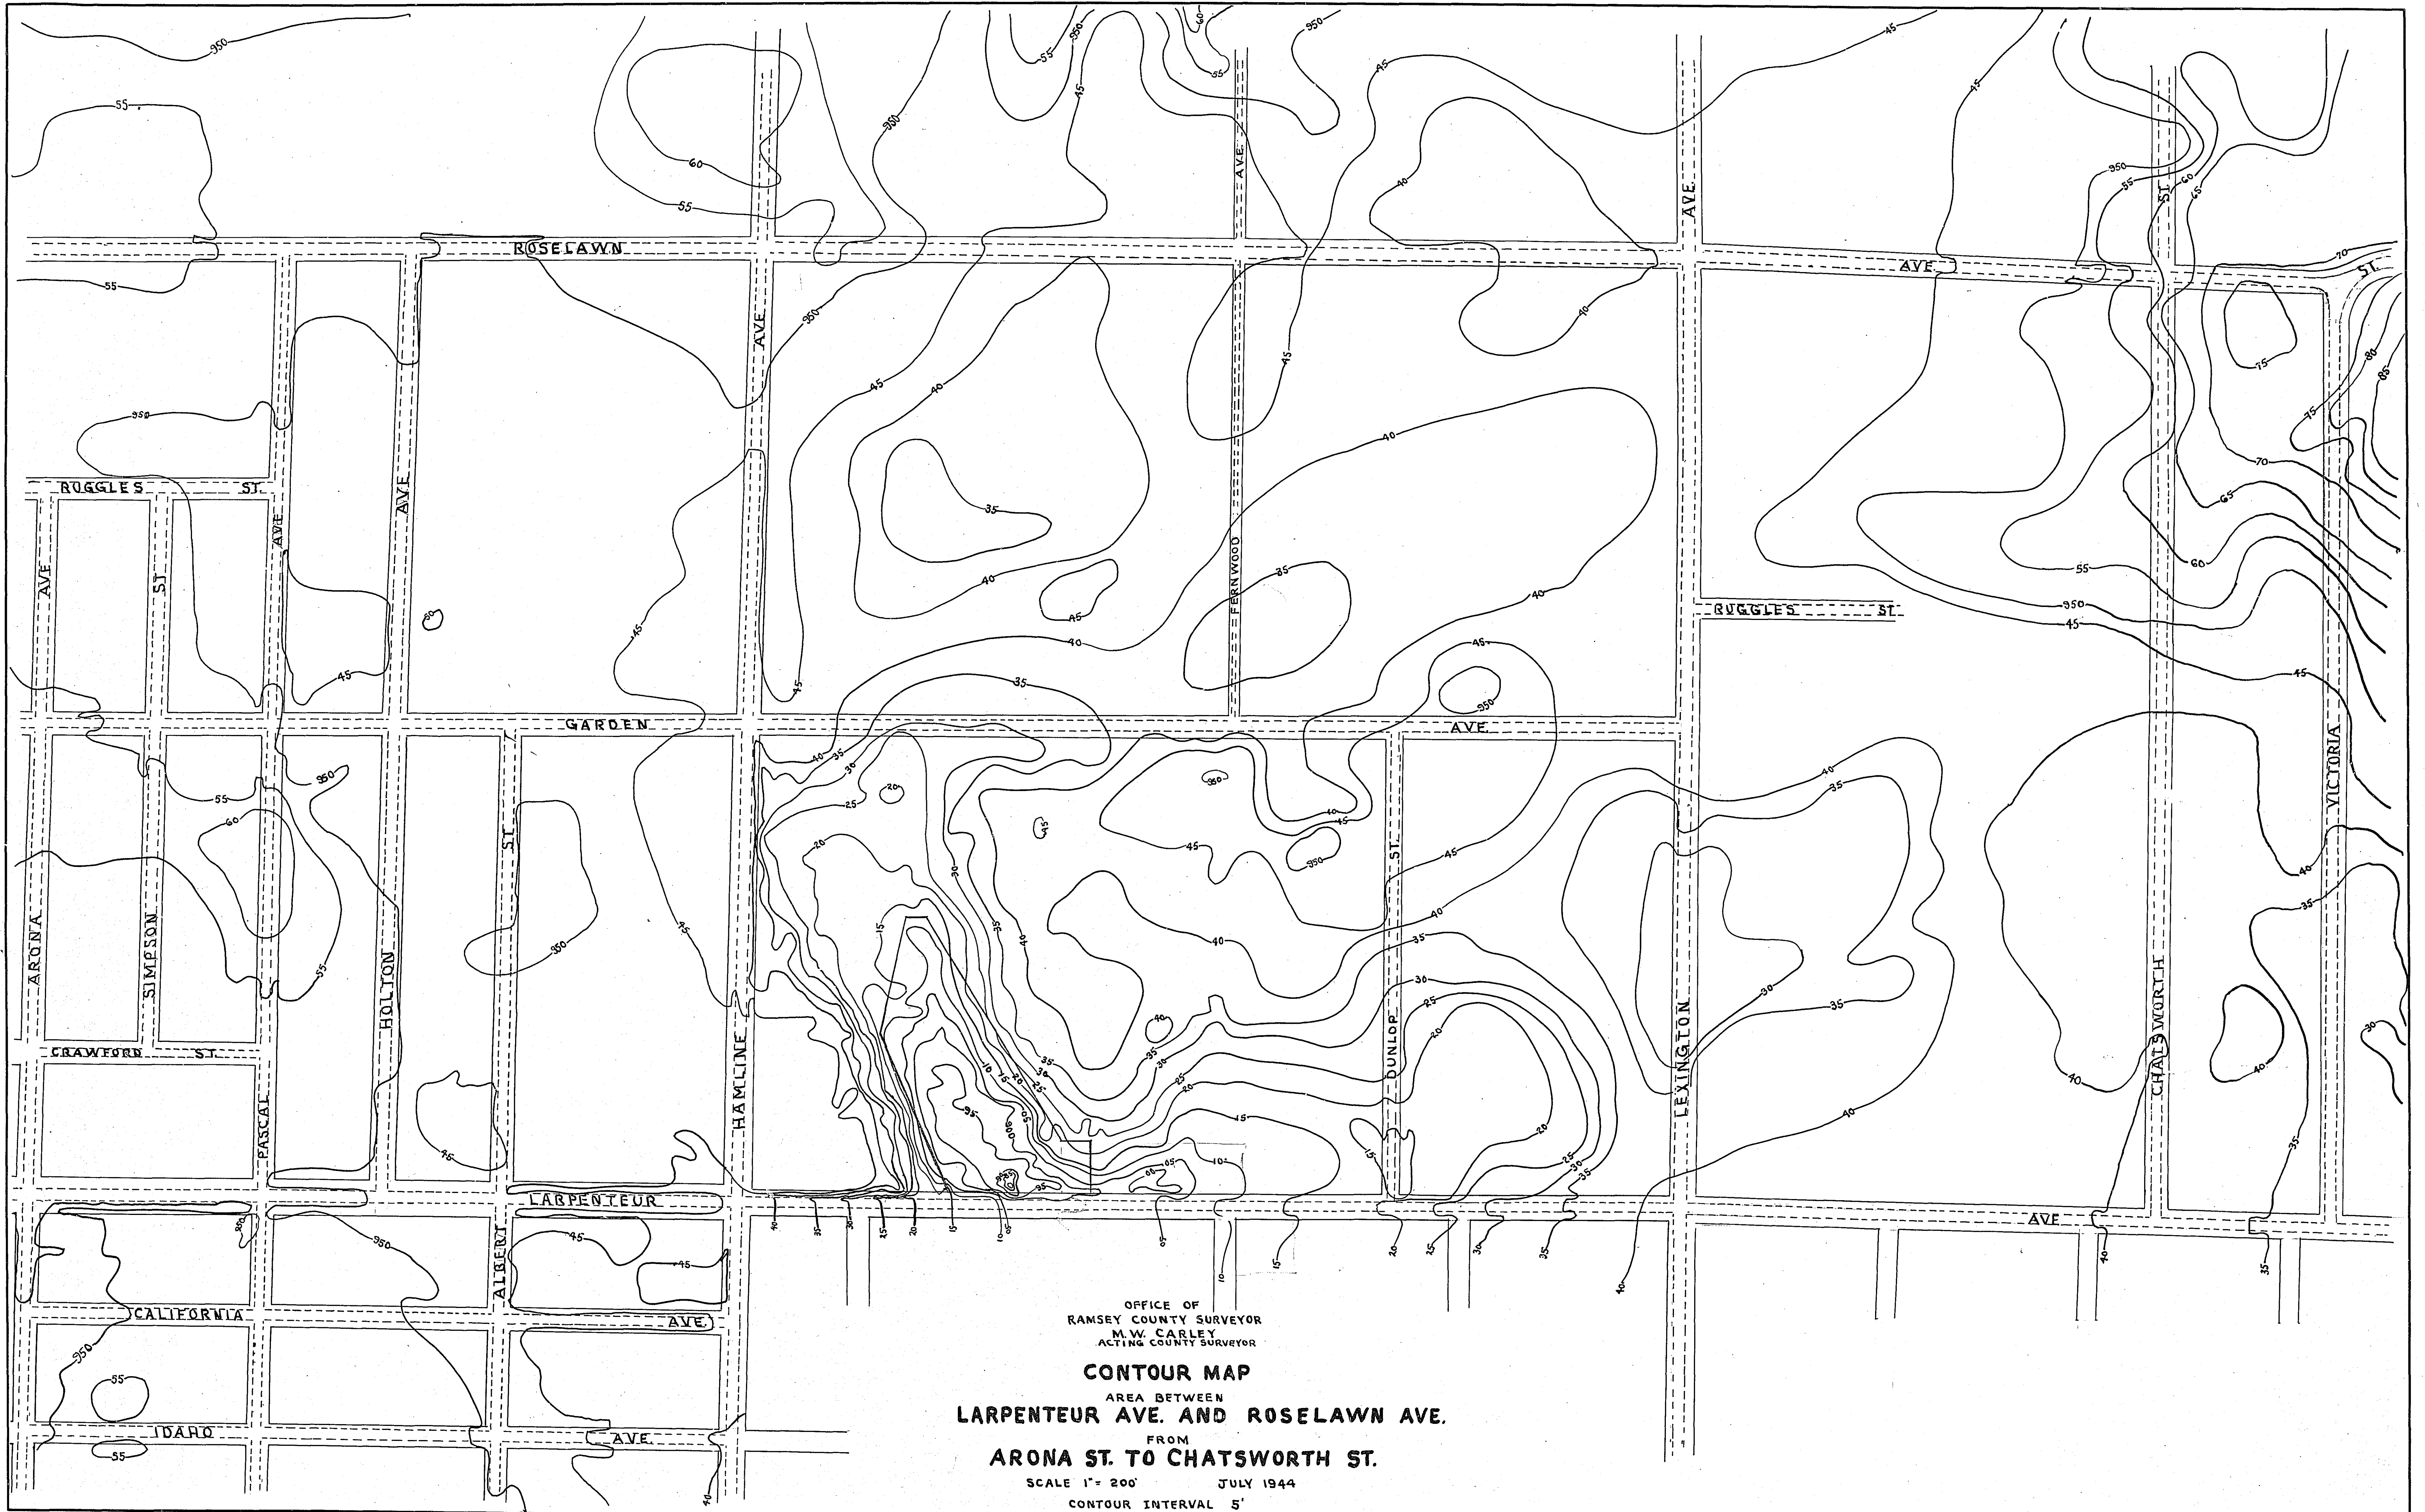

OFFICE OF
 RAMSEY COUNTY SURVEYOR
 M. W. CARLE
 ACTING COUNTY SURVEYOR
CONTOUR MAP
 AREA BETWEEN
LARPENTEUR AVE. AND ROSELAWN AVE.
 FROM
ARONA ST. TO CHATSWORTH ST.
 SCALE 1" = 200' JULY 1944
 CONTOUR INTERVAL 5'