


7+91 to 8+22 Lt. 18' Imp. 15' x 30' C.M.  
 10+08 1/2 Imp. 20' x 30' Conc. P.  
 19+21.3 Lt. 15' to Rt. 25' 1/2 Imp. 15' x 40' C.M.

7+91 to 8+22 Lt. 18' Imp. 15' x 30' C.M.  
 10+08 1/2 Imp. 20' x 30' Conc. P.  
 19+21.3 Lt. 15' to Rt. 25' 1/2 Imp. 15' x 40' C.M.

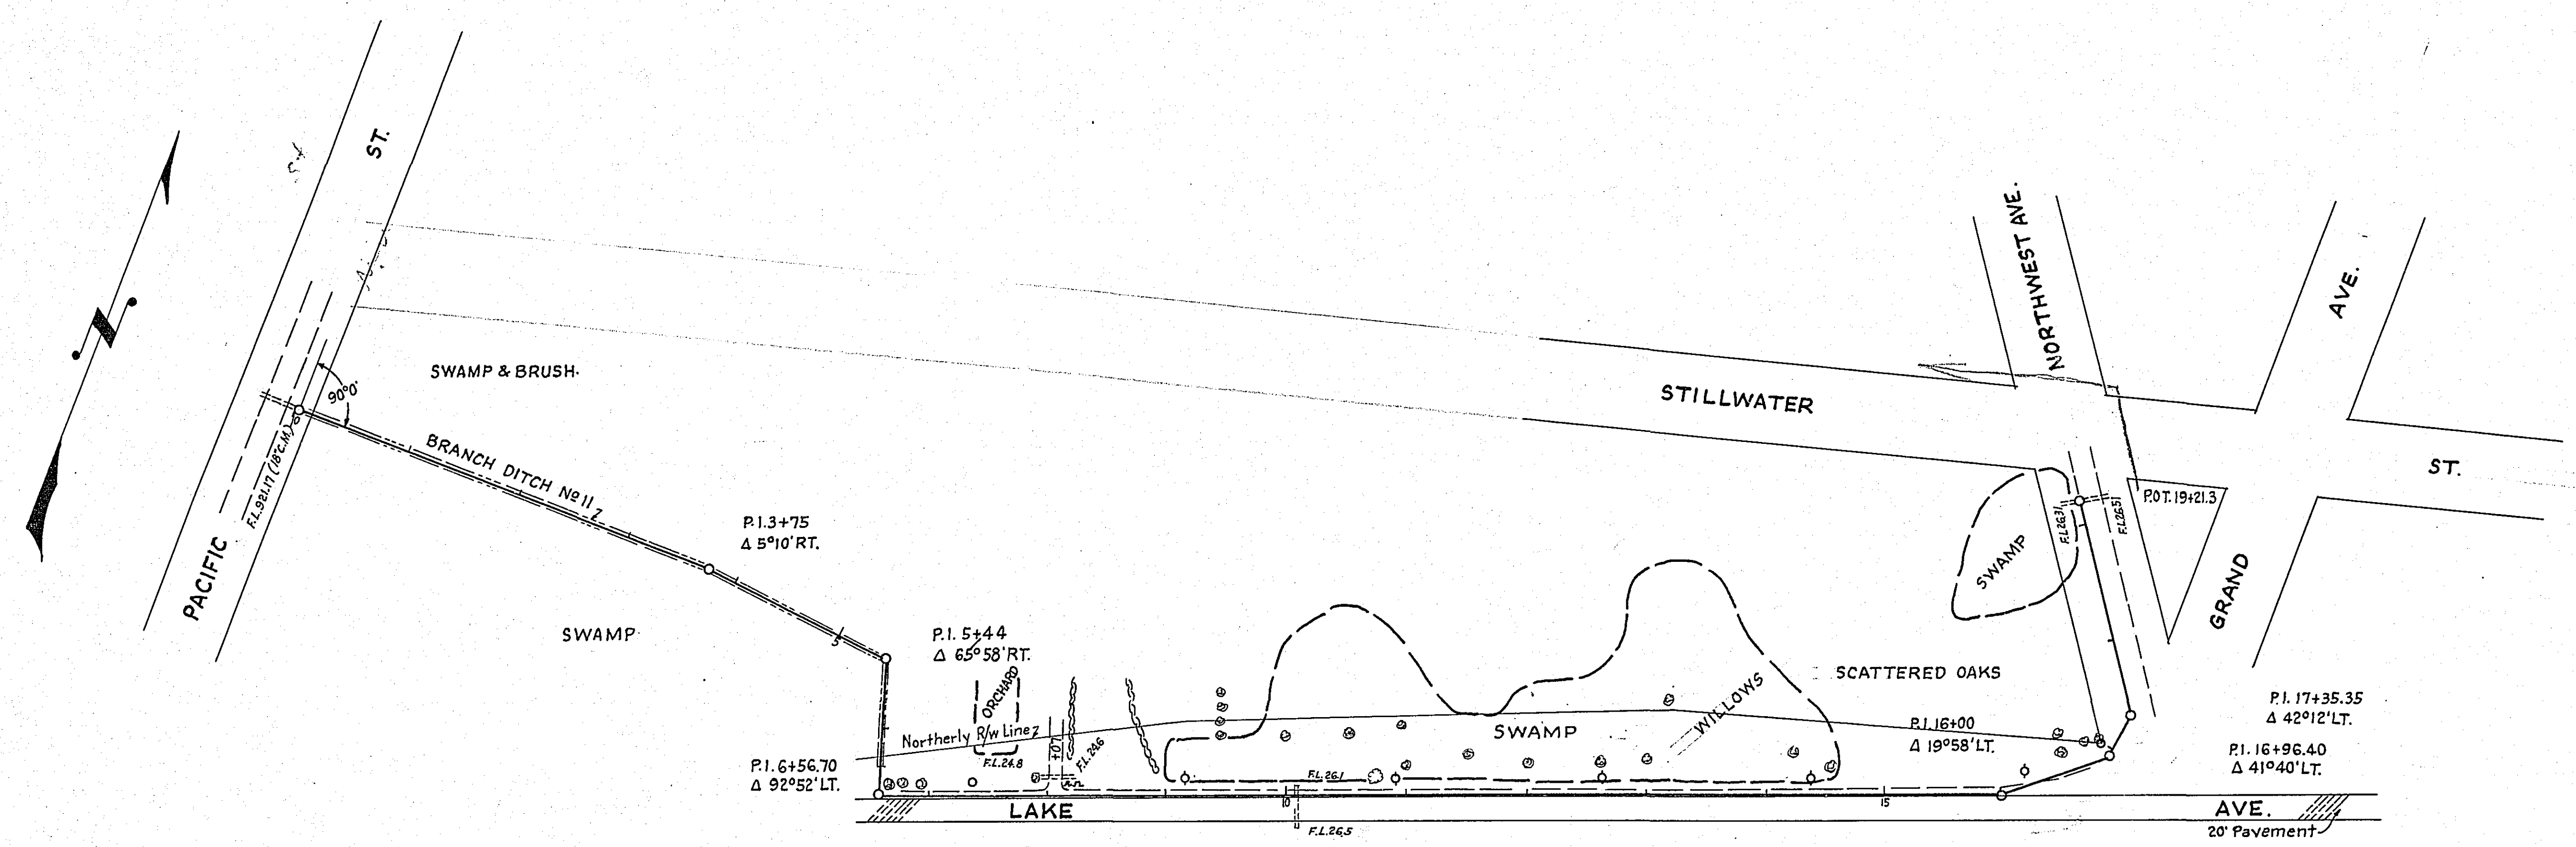


PLAN	SURVEYED	DATE
	NOTE BOOK	BY
	ALIGNMENT CHECKED	
	RT. OF WAY CHECKED	
	NO.	

B.M. F.L. East End 118' C.M.  
 Sta. 0+00 1/2  
 Elev. 921.17

B.M. Spk. in P.P.  
 N.W. Cor. Portland Ave & S.T.H. 9C  
 Elev. 932.55

PROFILE	SURVEYED	DATE
	NOTE BOOK	BY
	GRADES CHECKED	
	B.M. NOTED	
	STRUCTURE NOTED	
	NO.	

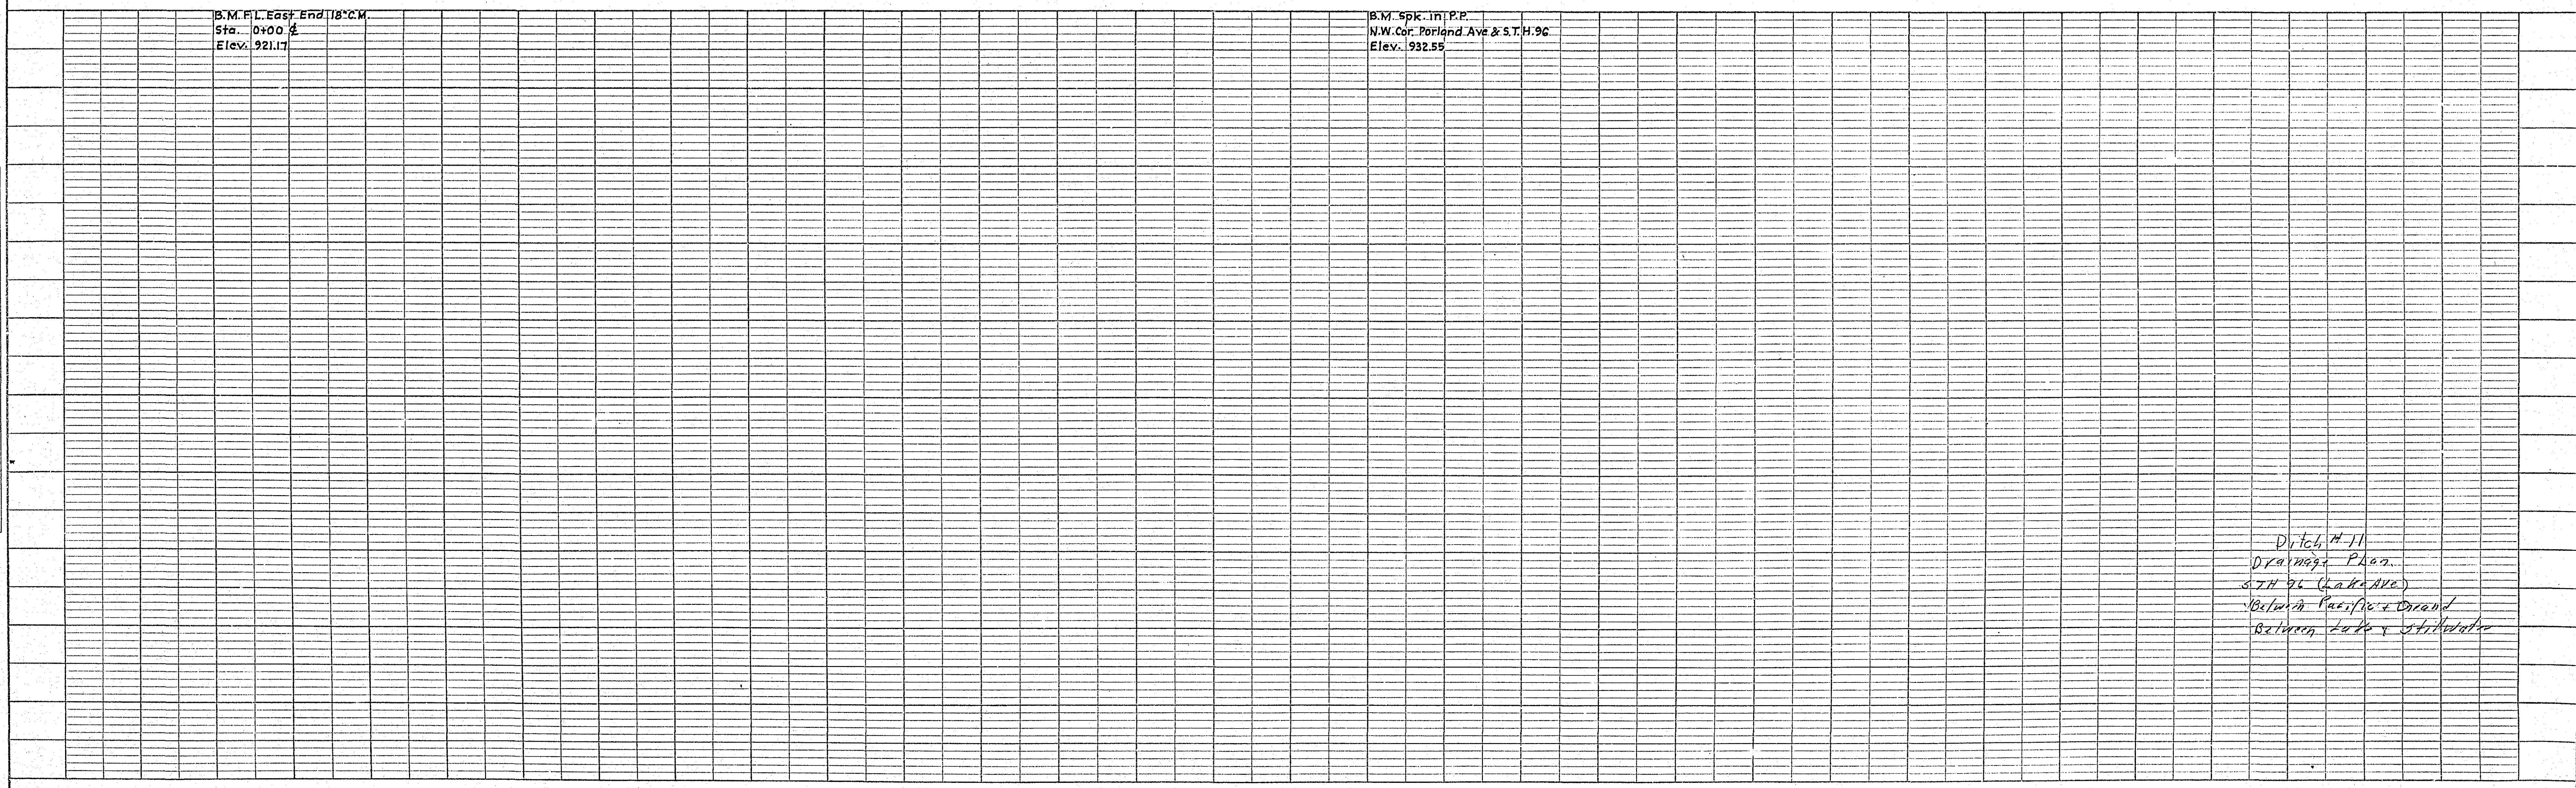

Ditch #11  
 Drainage Plan  
 S.T.H. 9C (Lake Ave.)  
 Between Pacific & Grand  
 Between Lake & Stillwater