


Sta 171+78 ± Cleveland
Imp 24" x 52" C.M.
Abandon

0+20 ±
Const. C.B. With Grated Top

1+93 to 2+12 ±
Imp 12" x 15" V.I. Pipe
Remove


PLAN	NO.	DATE
REVISIONS		
1		
2		
3		
4		
5		
6		
7		
8		
9		
10		

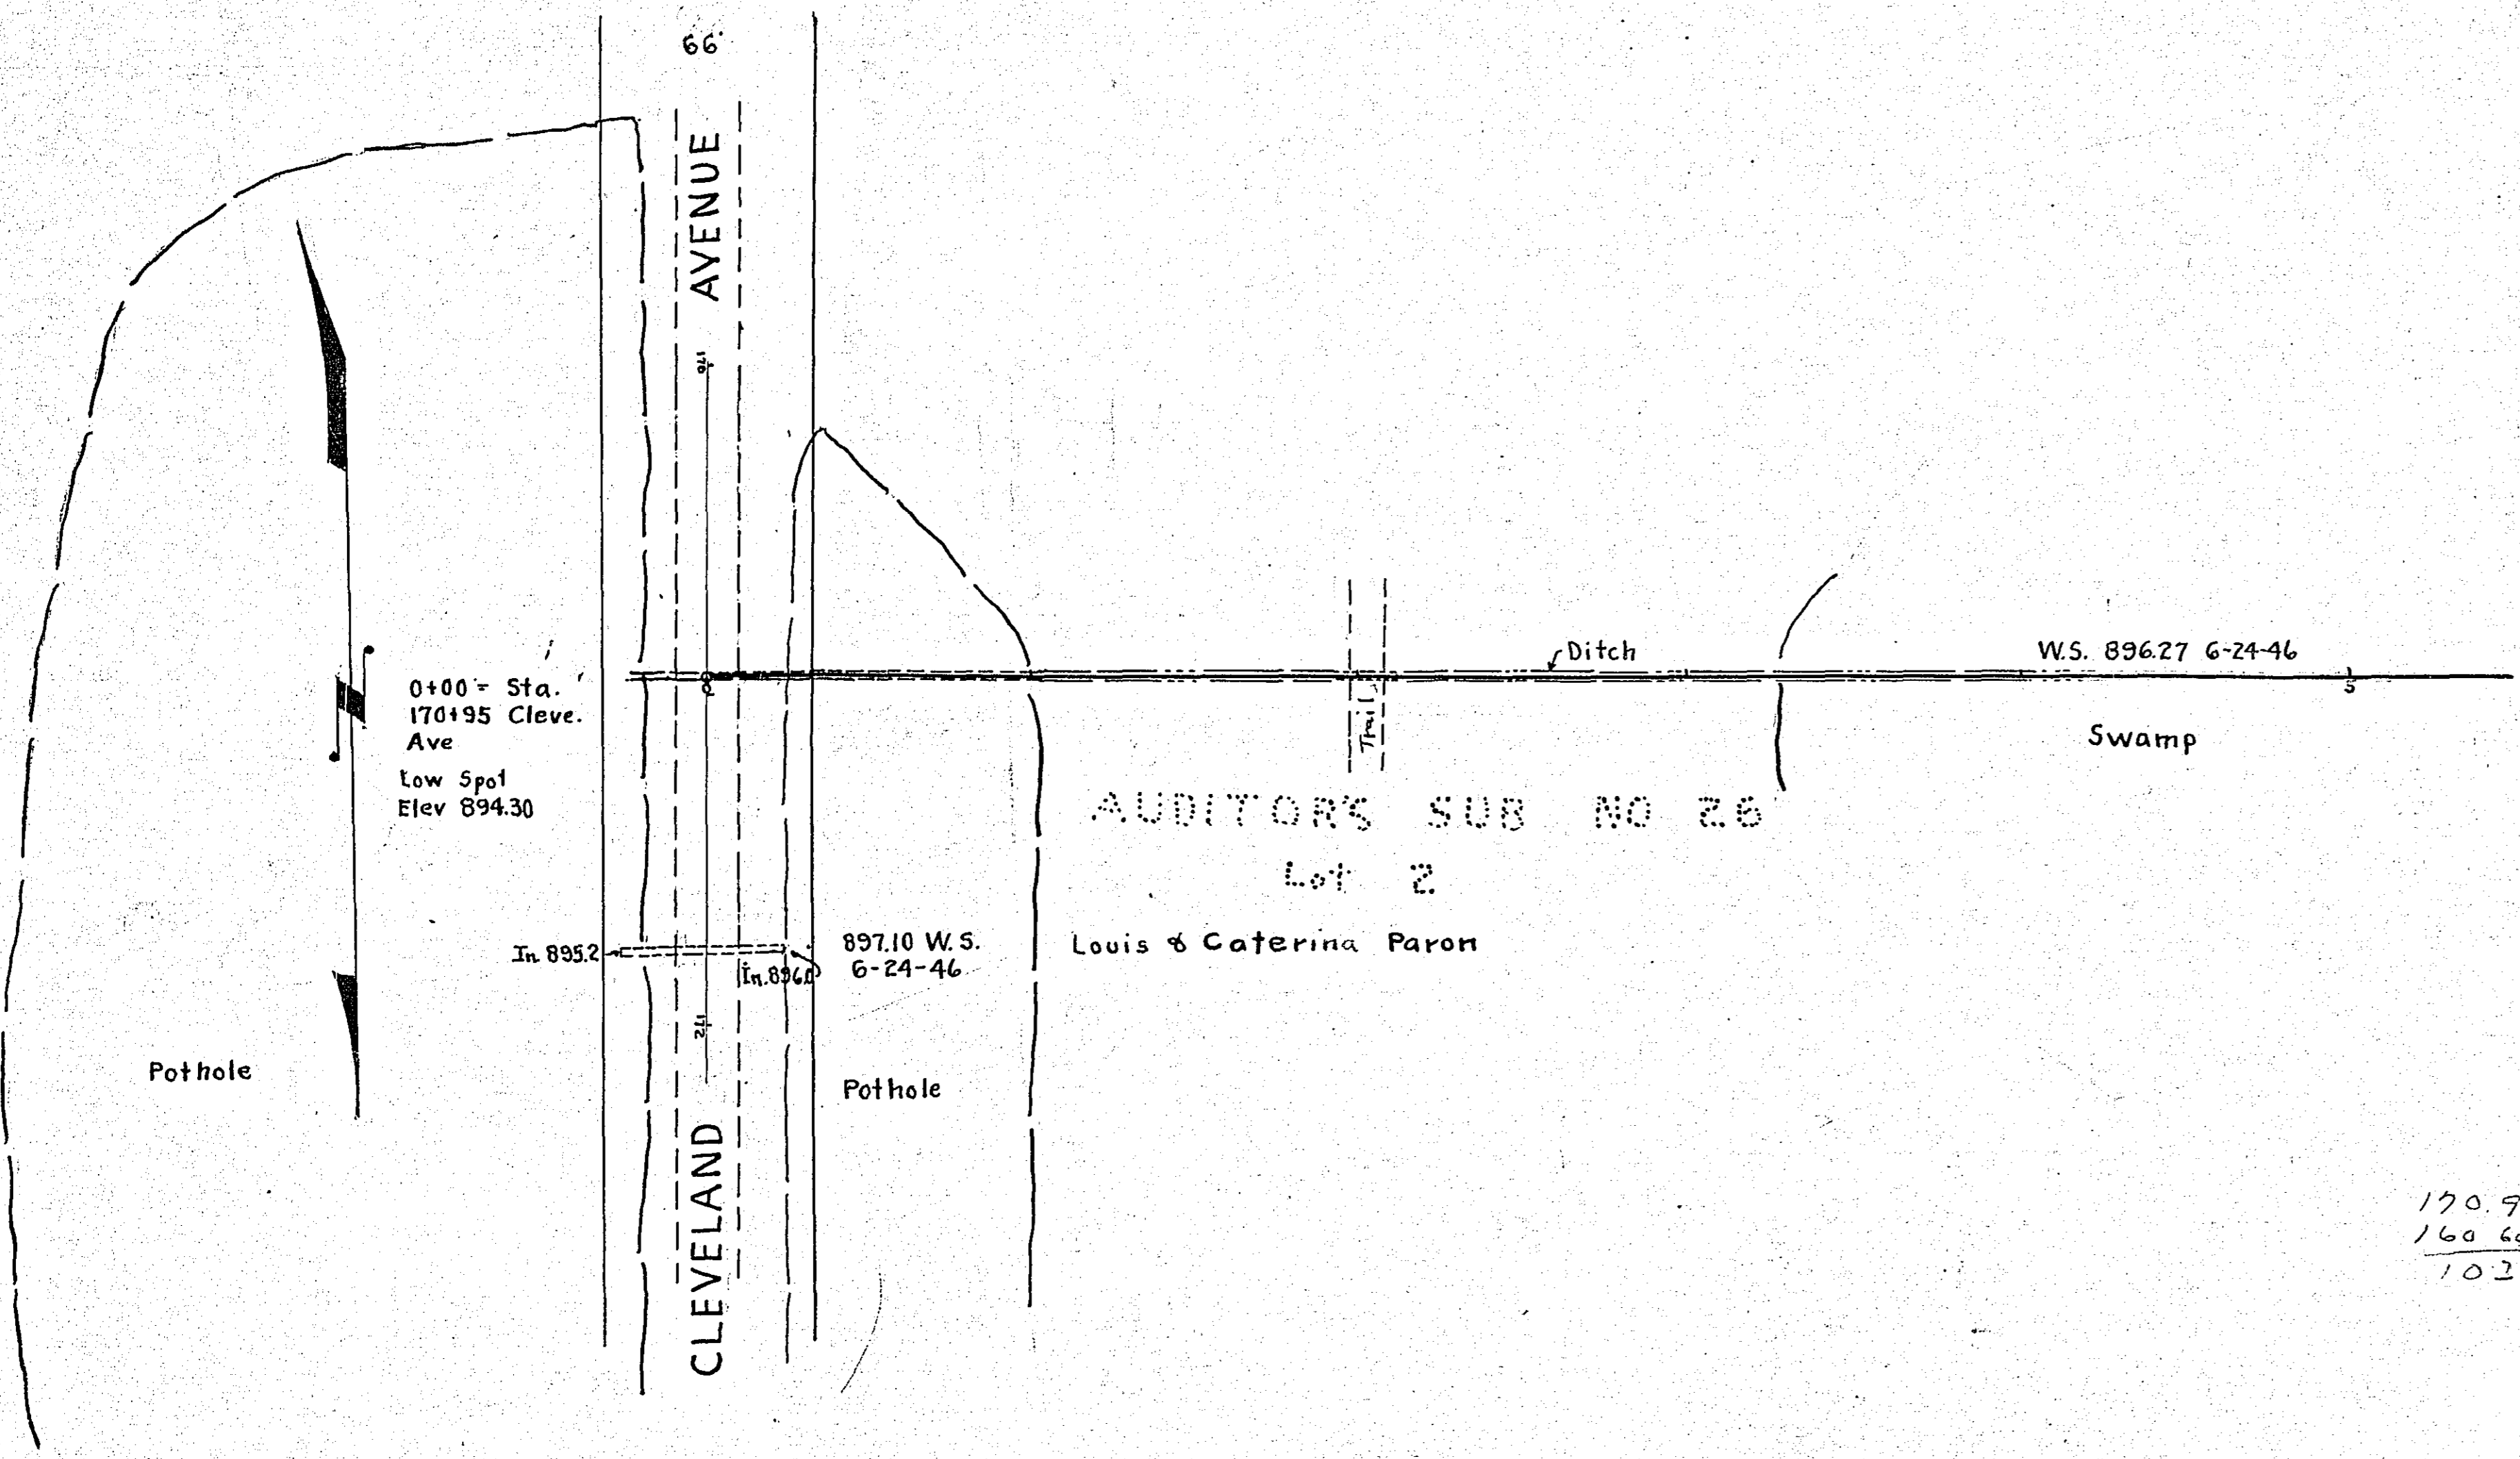

170.95
160.60
102.5

1307
1855
262

PROFILE	NO.	DATE
REVISIONS		
1		
2		
3		
4		
5		
6		
7		
8		
9		
10		

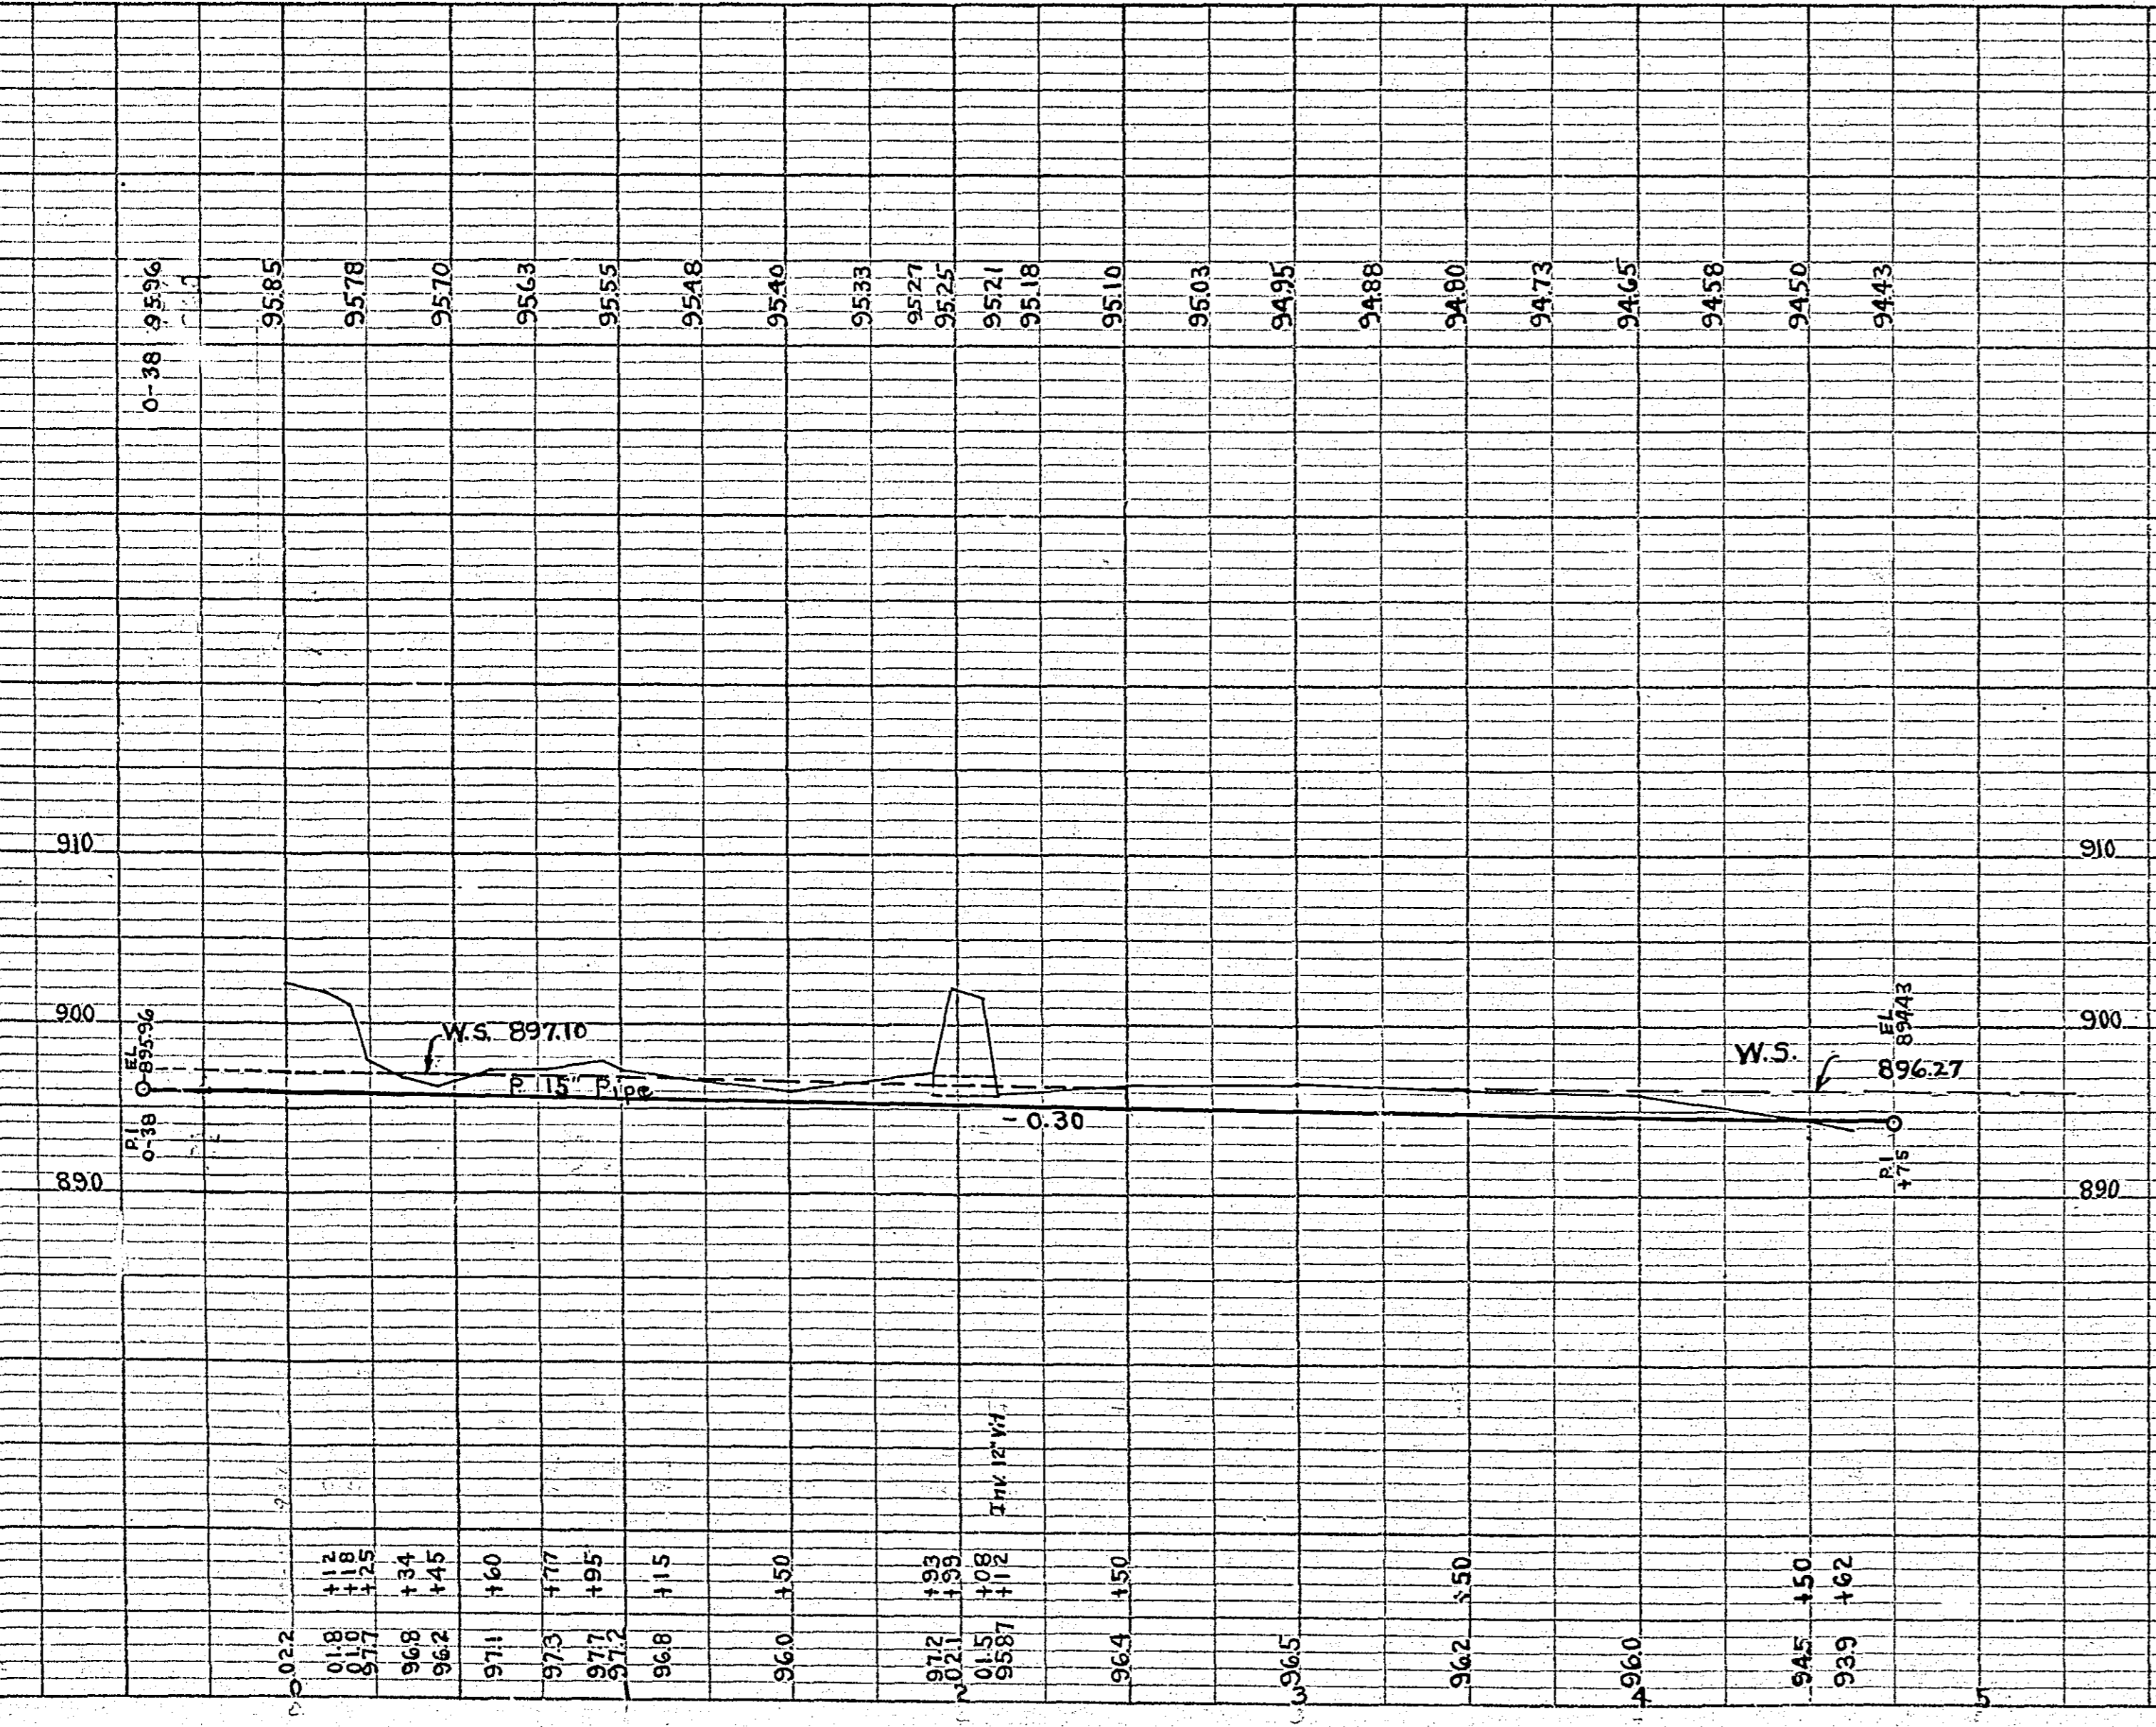

ESTIMATED QUANTITIES

Furnish & Install 15" Pipe	288	Lin. Ft.
Construct C.B.	1	Each

OFFICE OF
RAMSEY CO. SURVEYOR
HARRY S. BRONSON
PLANNING
STORM SEWER
FROM 1035' NO. OF CO. RD. 'D' & CLEVELAND TO 250' WEST