



Twp. 28N Rge. 22 W. 4<sup>th</sup> Mer.

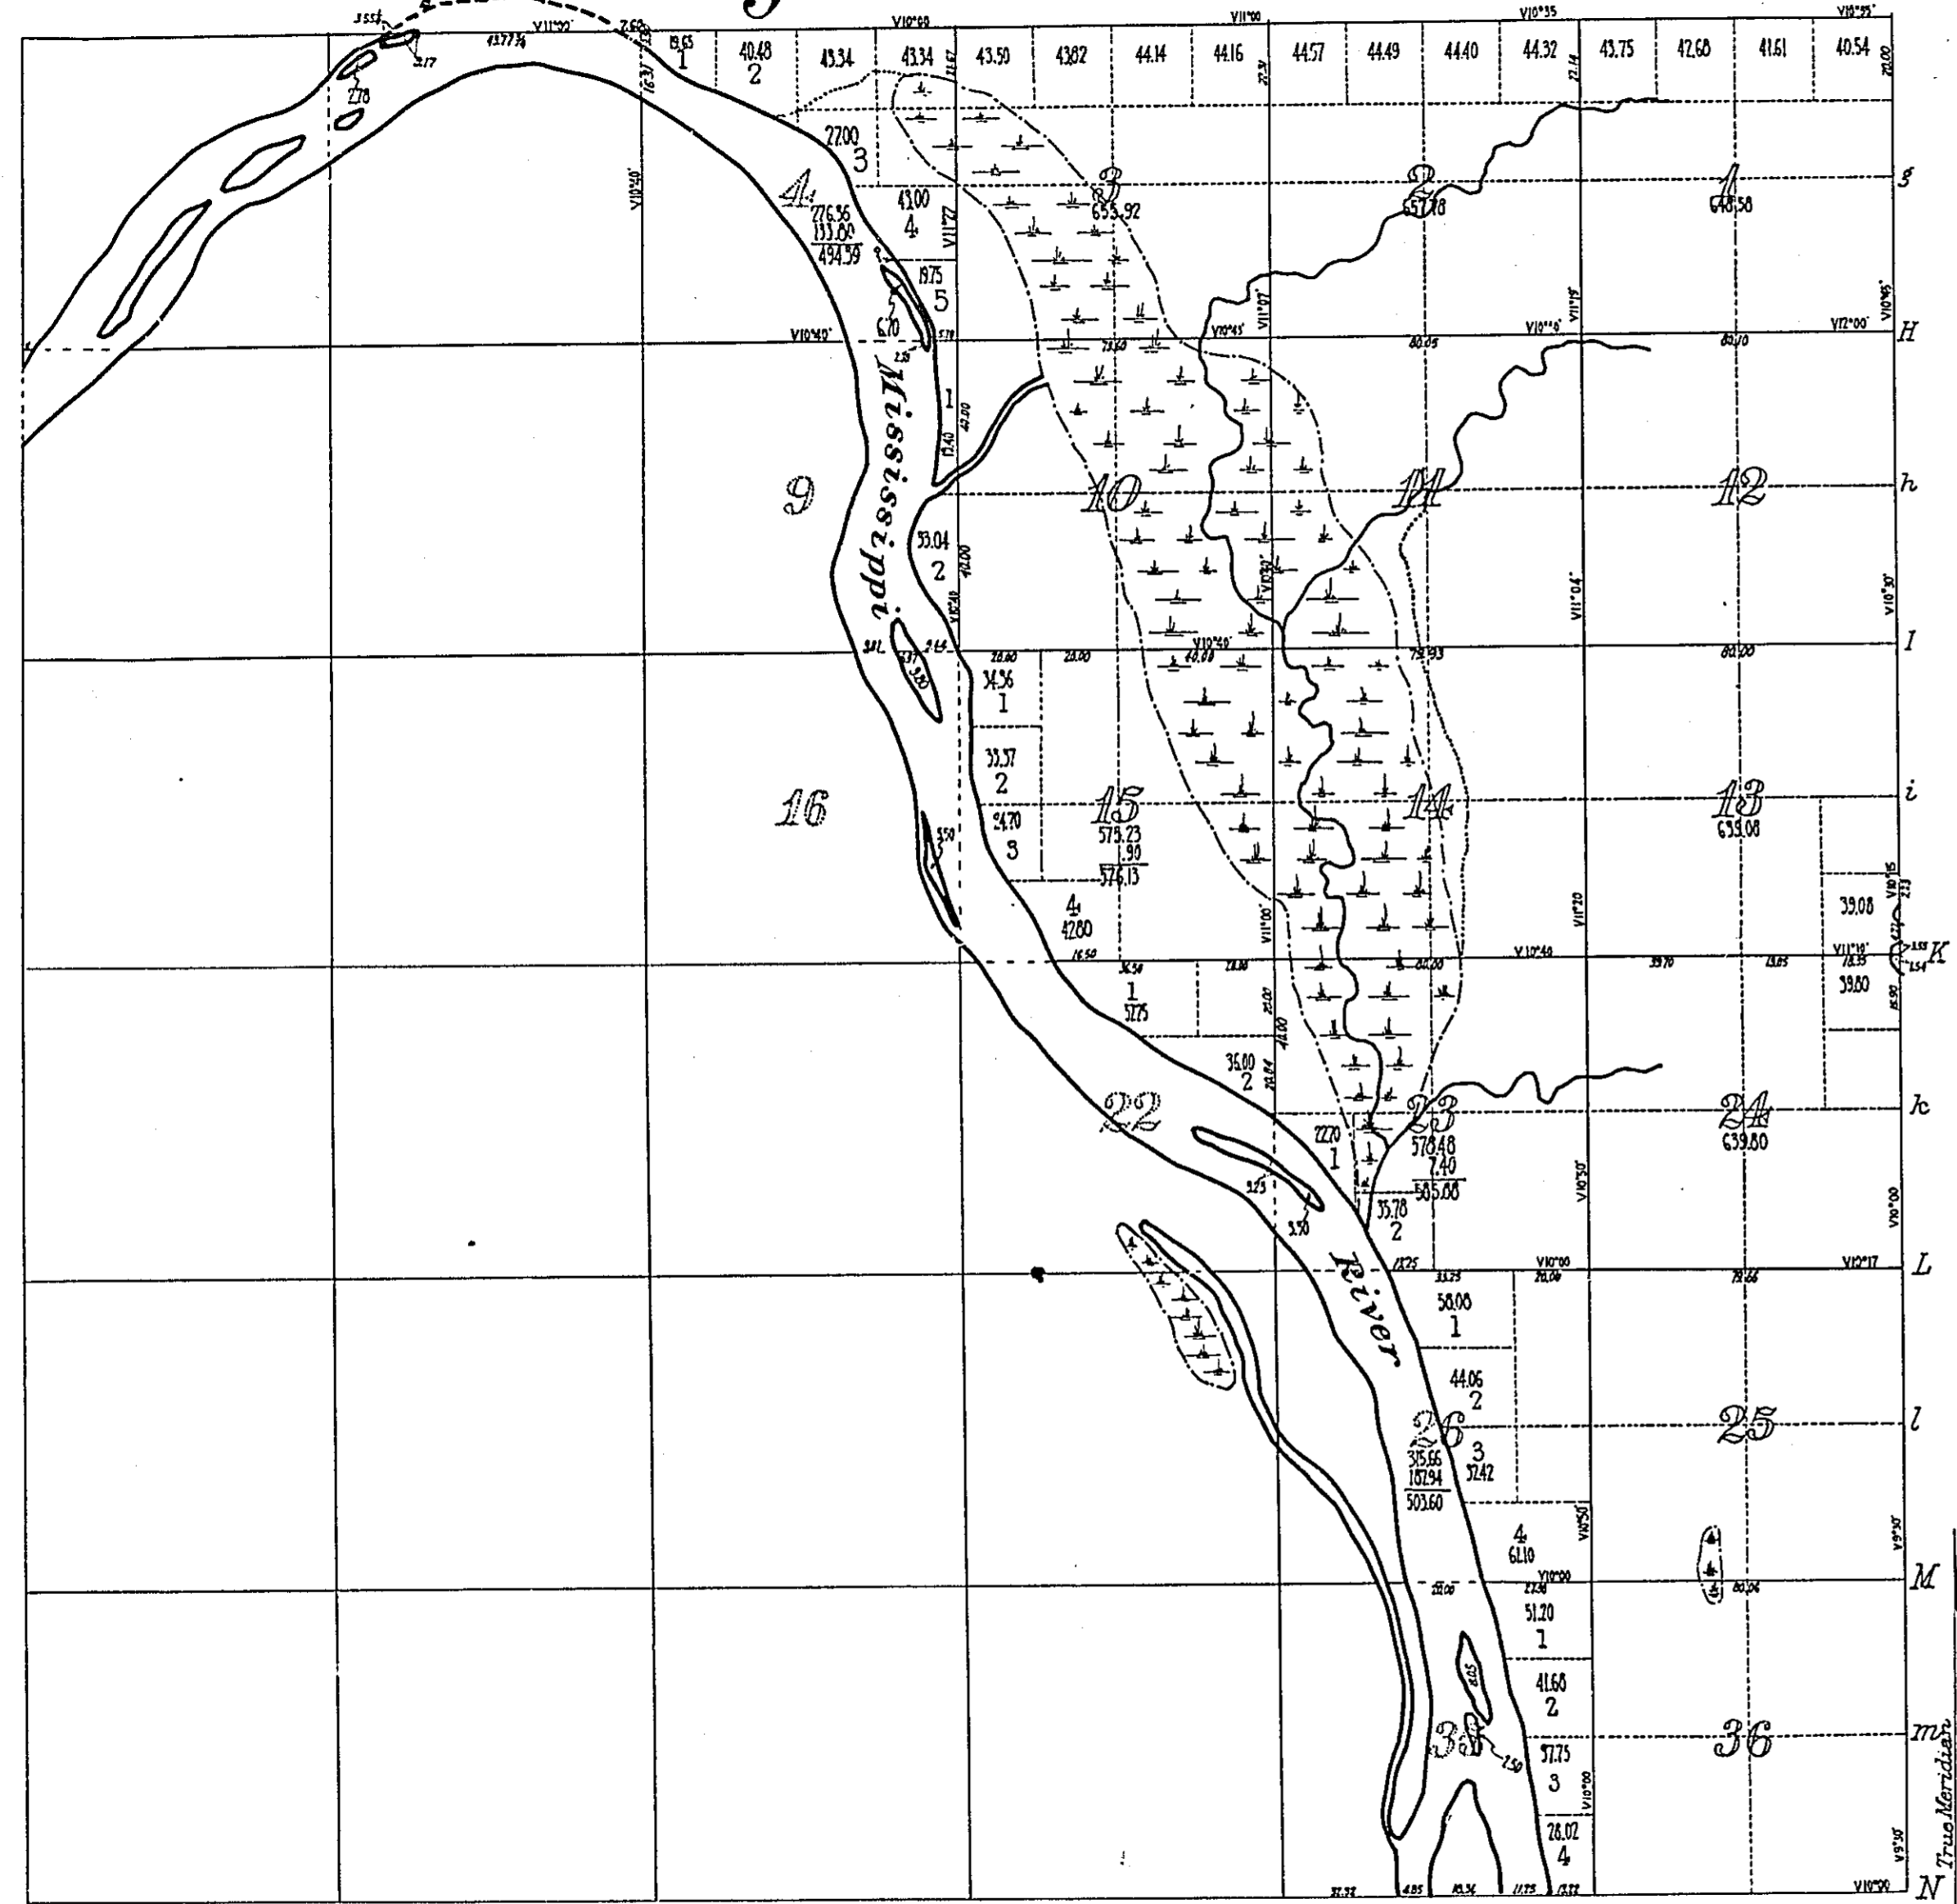

Scale 40chs=1 in.


MICROFILMED  
RAMSEY CO. ENGR

Twp. 30N. - Rge. 23 W. 4<sup>th</sup> Prin. M.

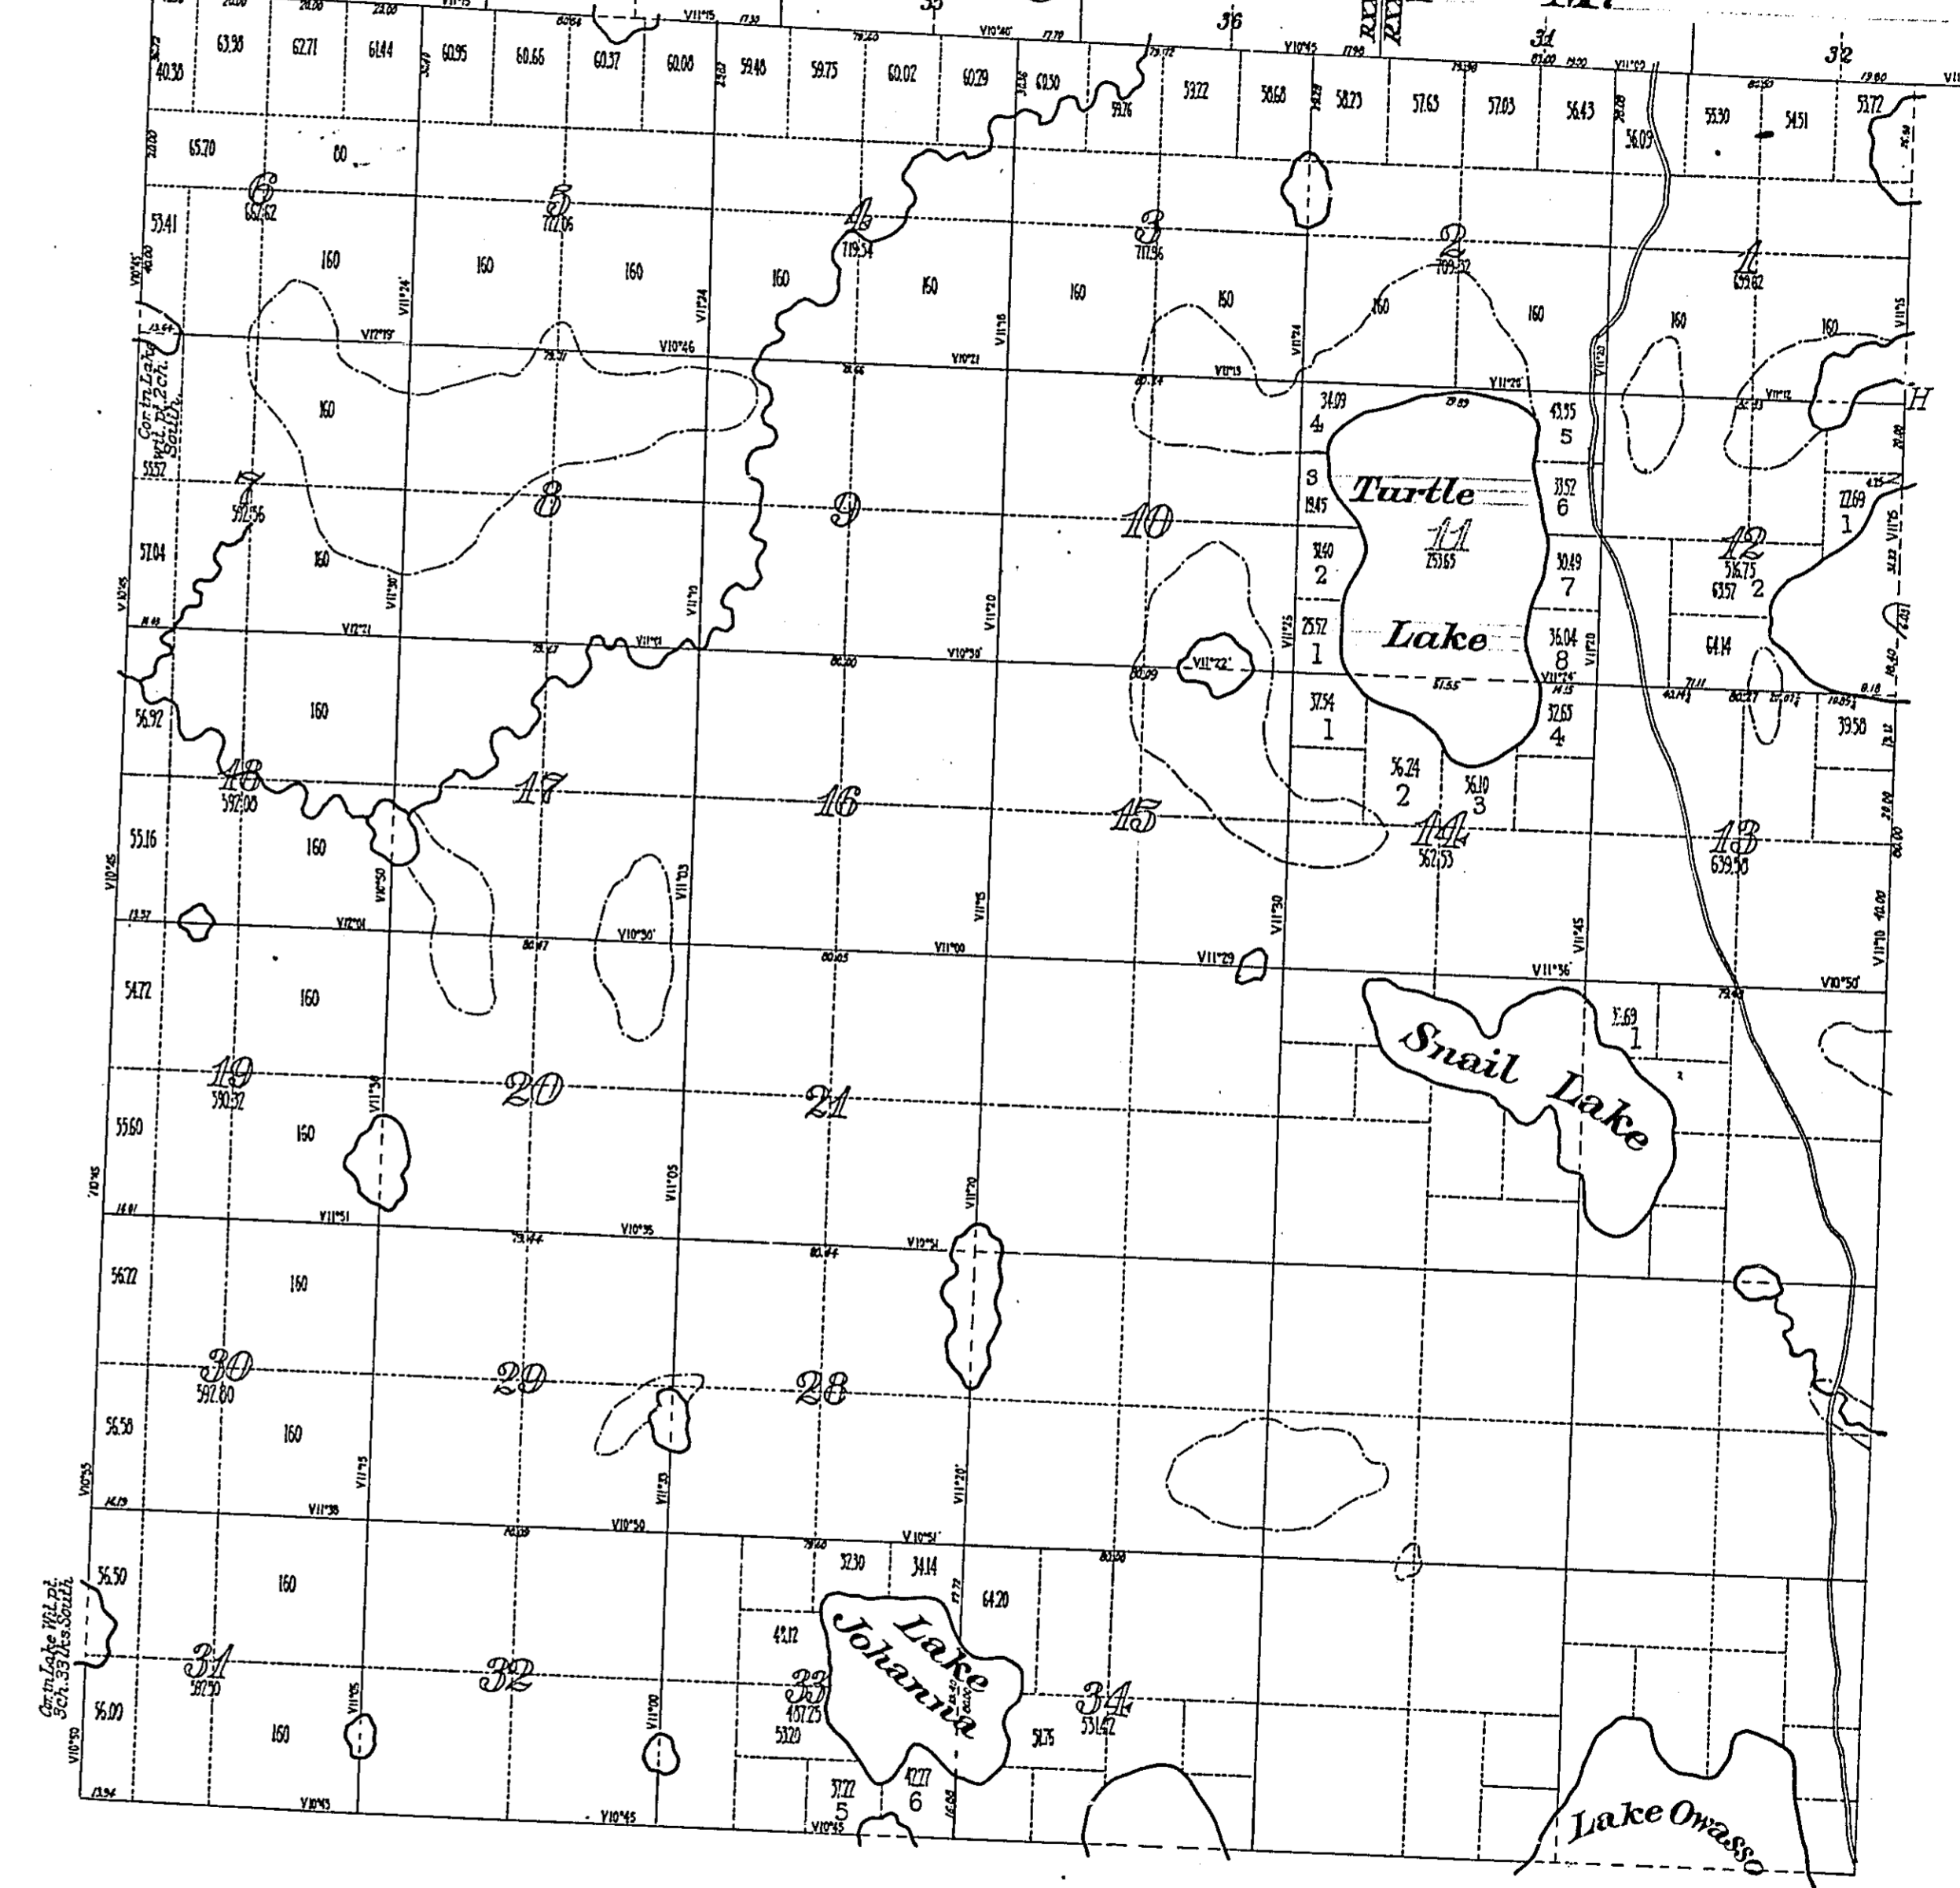

MICROFILMED  
RAMSEY CO. ENGR


Twp. 28 N. Rge. 22 W. 4<sup>th</sup> Mer.

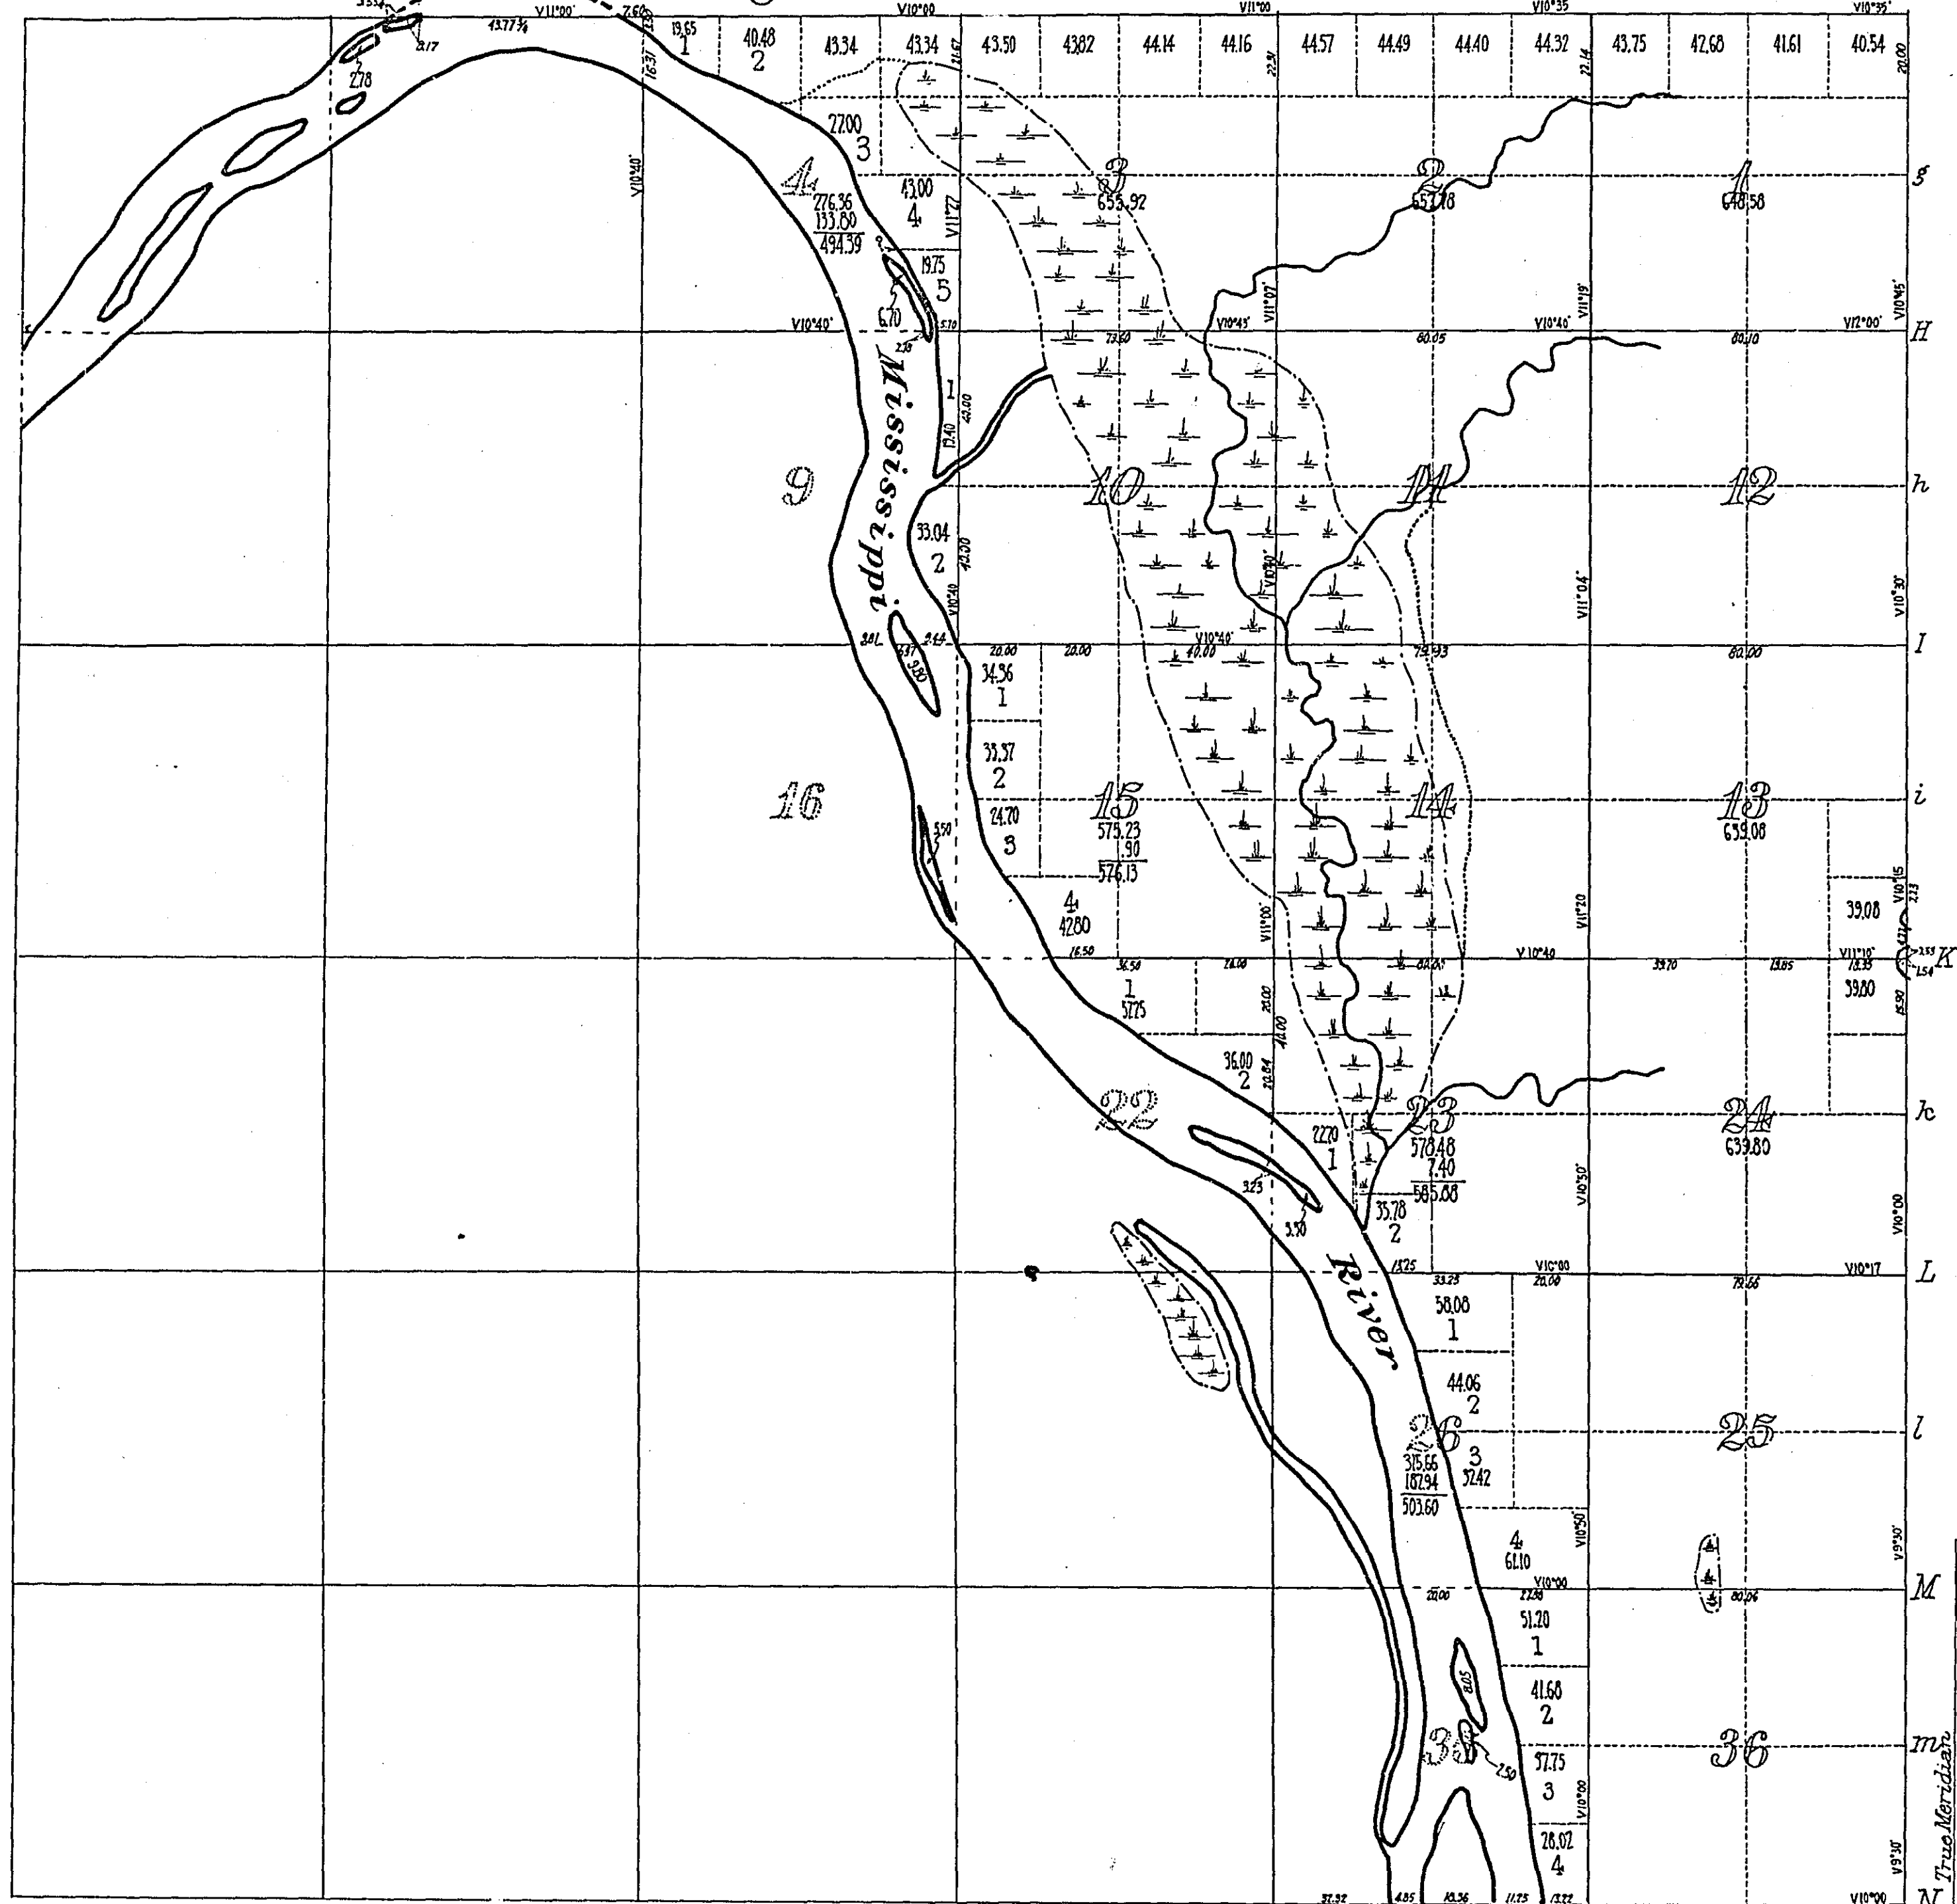

Scale 40chs=1 in.

MICROFILMED  
RAMSEY CO. ENGR

Twp. 30 N. - Rge. 23 W. A Prin. M.

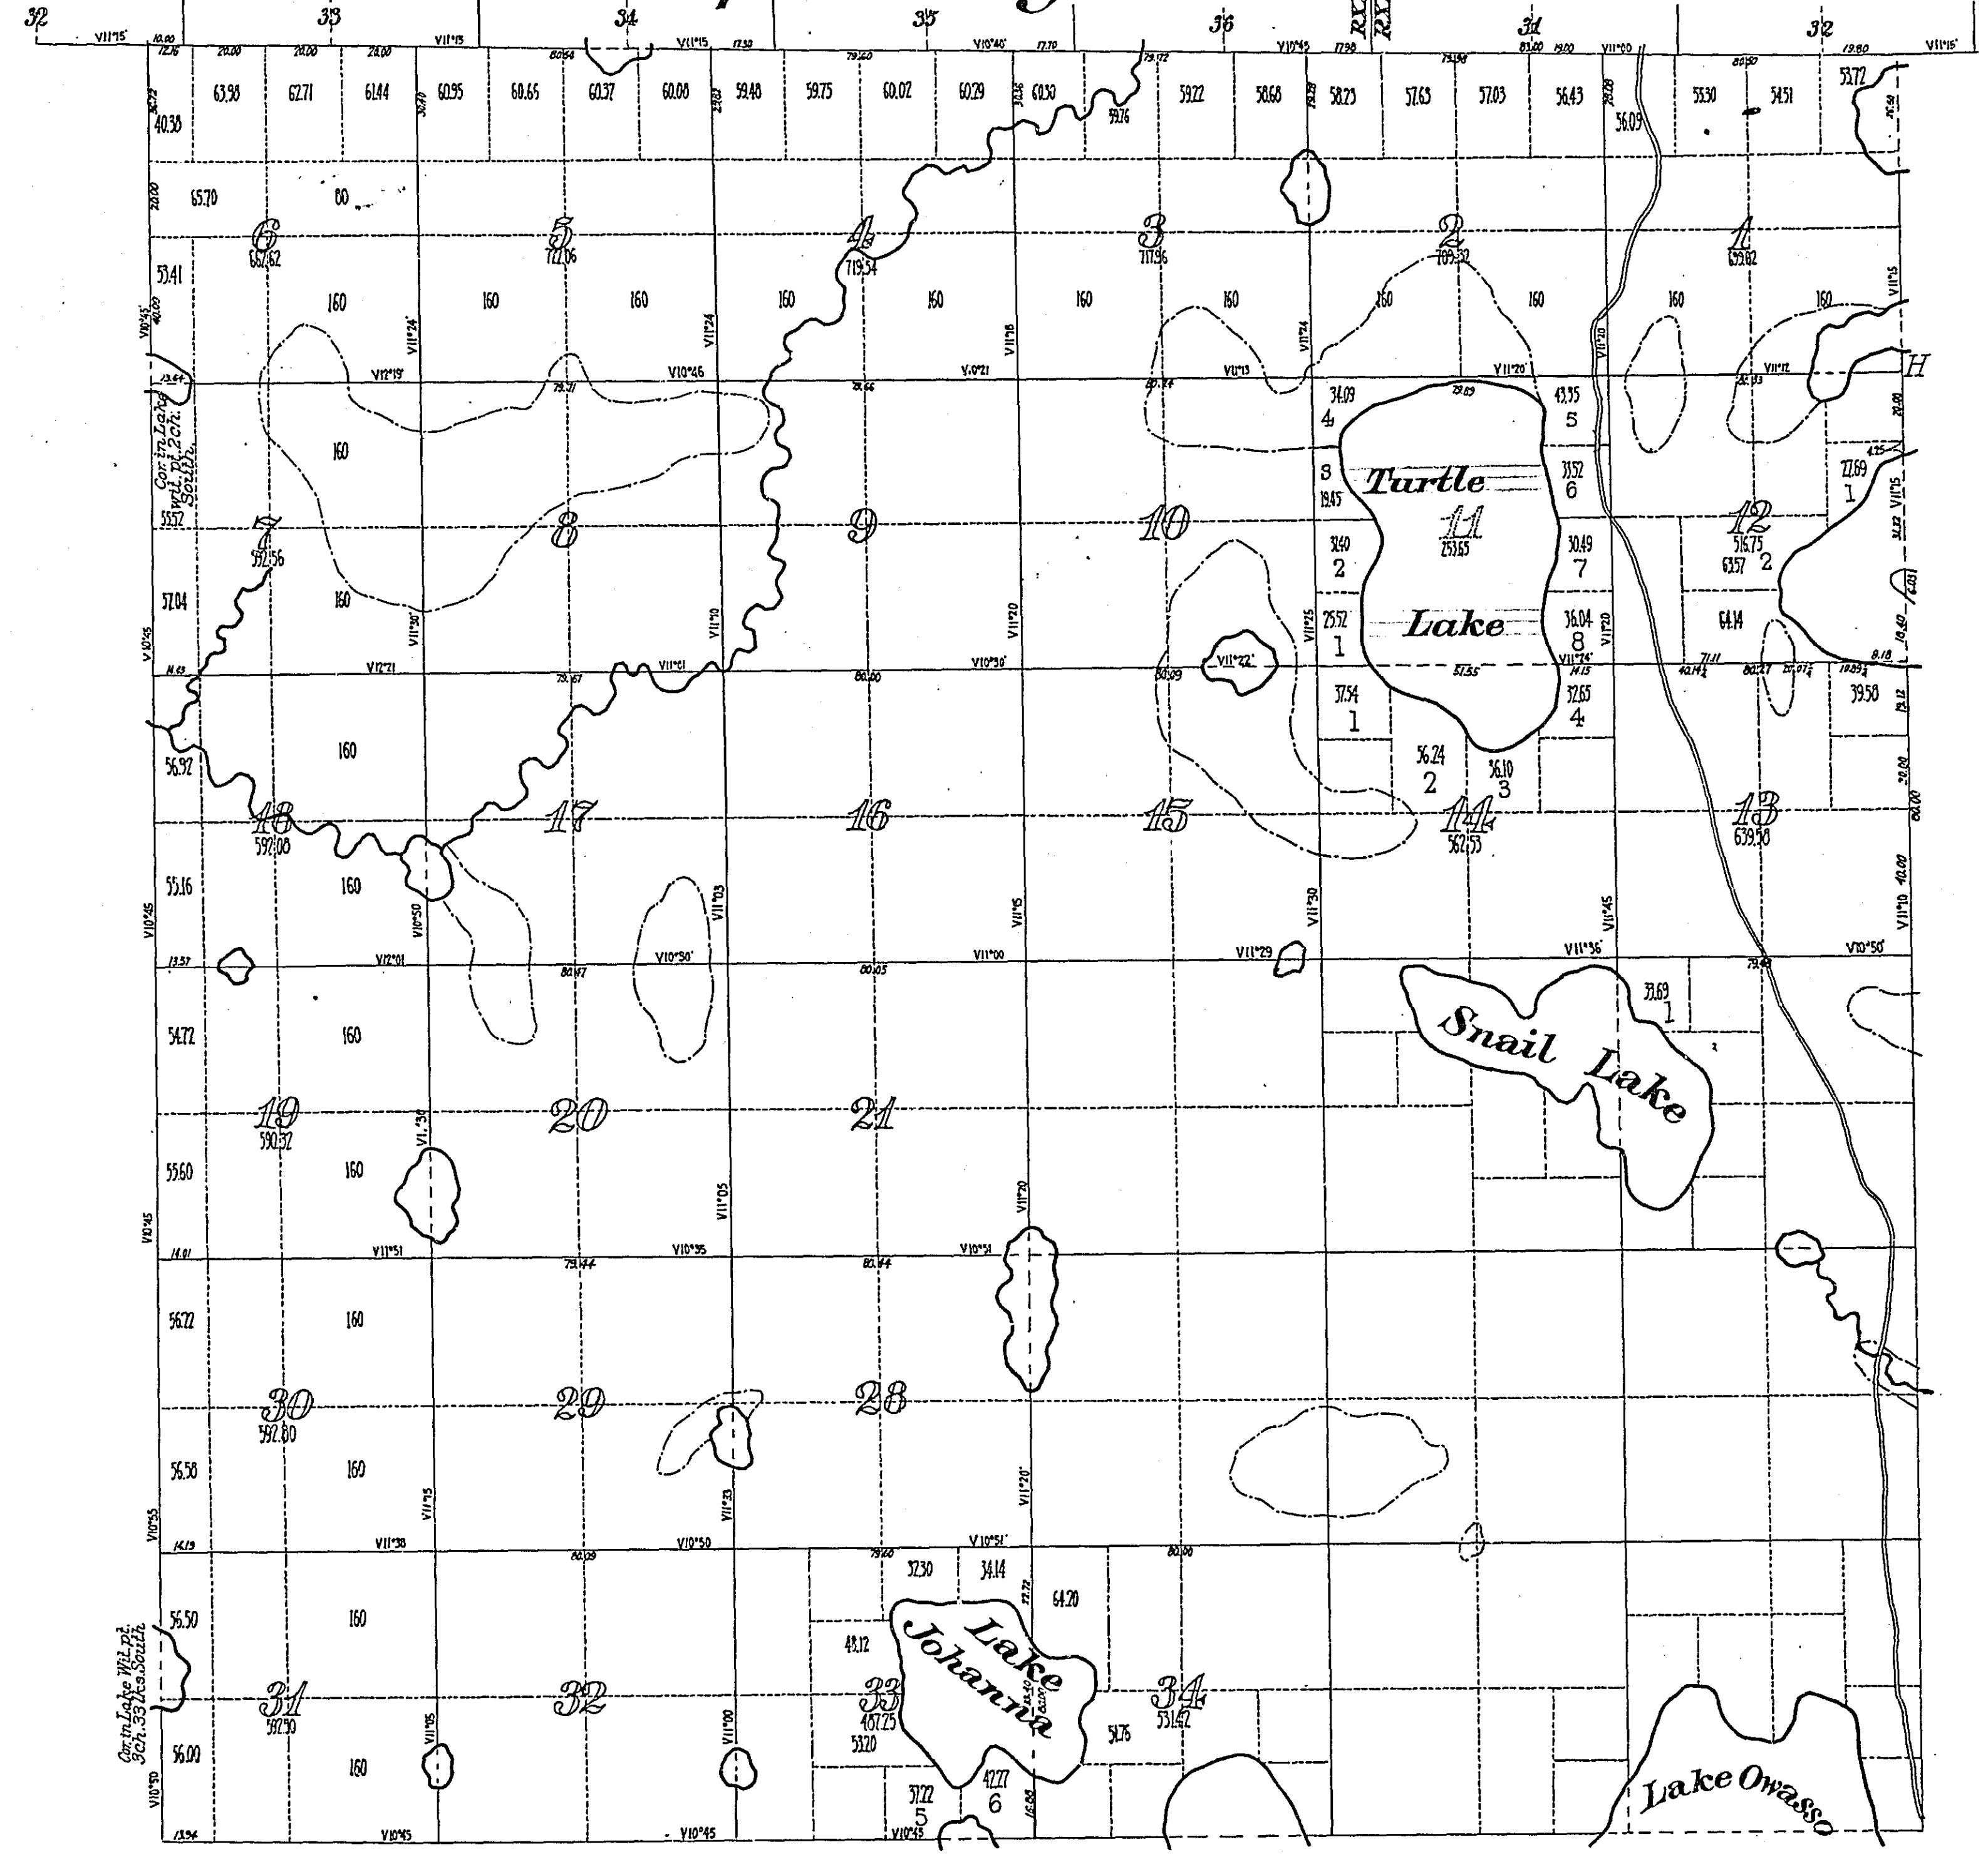

MICROFILMED  
RAMSEY CO. ENGR