

TYPICAL SECTION OF DITCH

LOCATION MAP

BORING LOG


CROSS SECTION

HALF PLAN HALF HORIZONTAL SECTION

DETAIL OF CONTROL STRUCTURE

HALF ELEVATION HALF SECTION

TOPOGRAPHIC MAP
SILVER LAKE OUTLET
SEC. 6, T. 29 N., R. 21 W., S. 18 M.
OAKDALE TWP.
WASHINGTON CO.

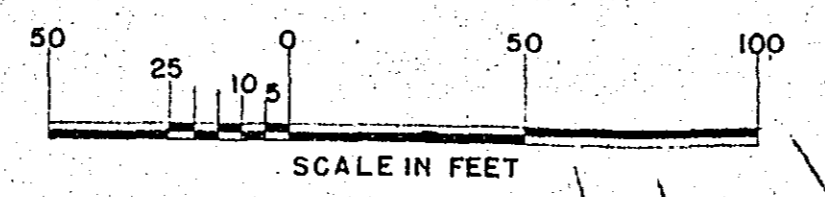

STATE OF MINNESOTA DEPARTMENT OF CONSERVATION DIVISION OF WATER RESOURCES			
SILVER LAKE AT NORTH ST. PAUL-RAMSEY & WASHINGTON CO. TOPOGRAPHIC MAP AT OUTLET			
PREPARED BY C.T.E. - L.A.J.	SURVEY R. J. O.	FIELD BOOK 5-136	SCALE AS SHOWN
DRAWN J. K.	REVISED	SHEET OF	IDENT. NO. 5-136
CHECKED	APPROVED <i>Walter J. ...</i>	DIRECTOR	
DATE 8-21-42			