

DATE _____ BY _____
 SURVEYED _____
 PLANNED _____
 APPROVED _____
 NOTE BOOK _____
 NO. _____

DATE _____ BY _____
 SURVEYED _____
 PLANNED _____
 APPROVED _____
 NOTE BOOK _____
 NO. _____

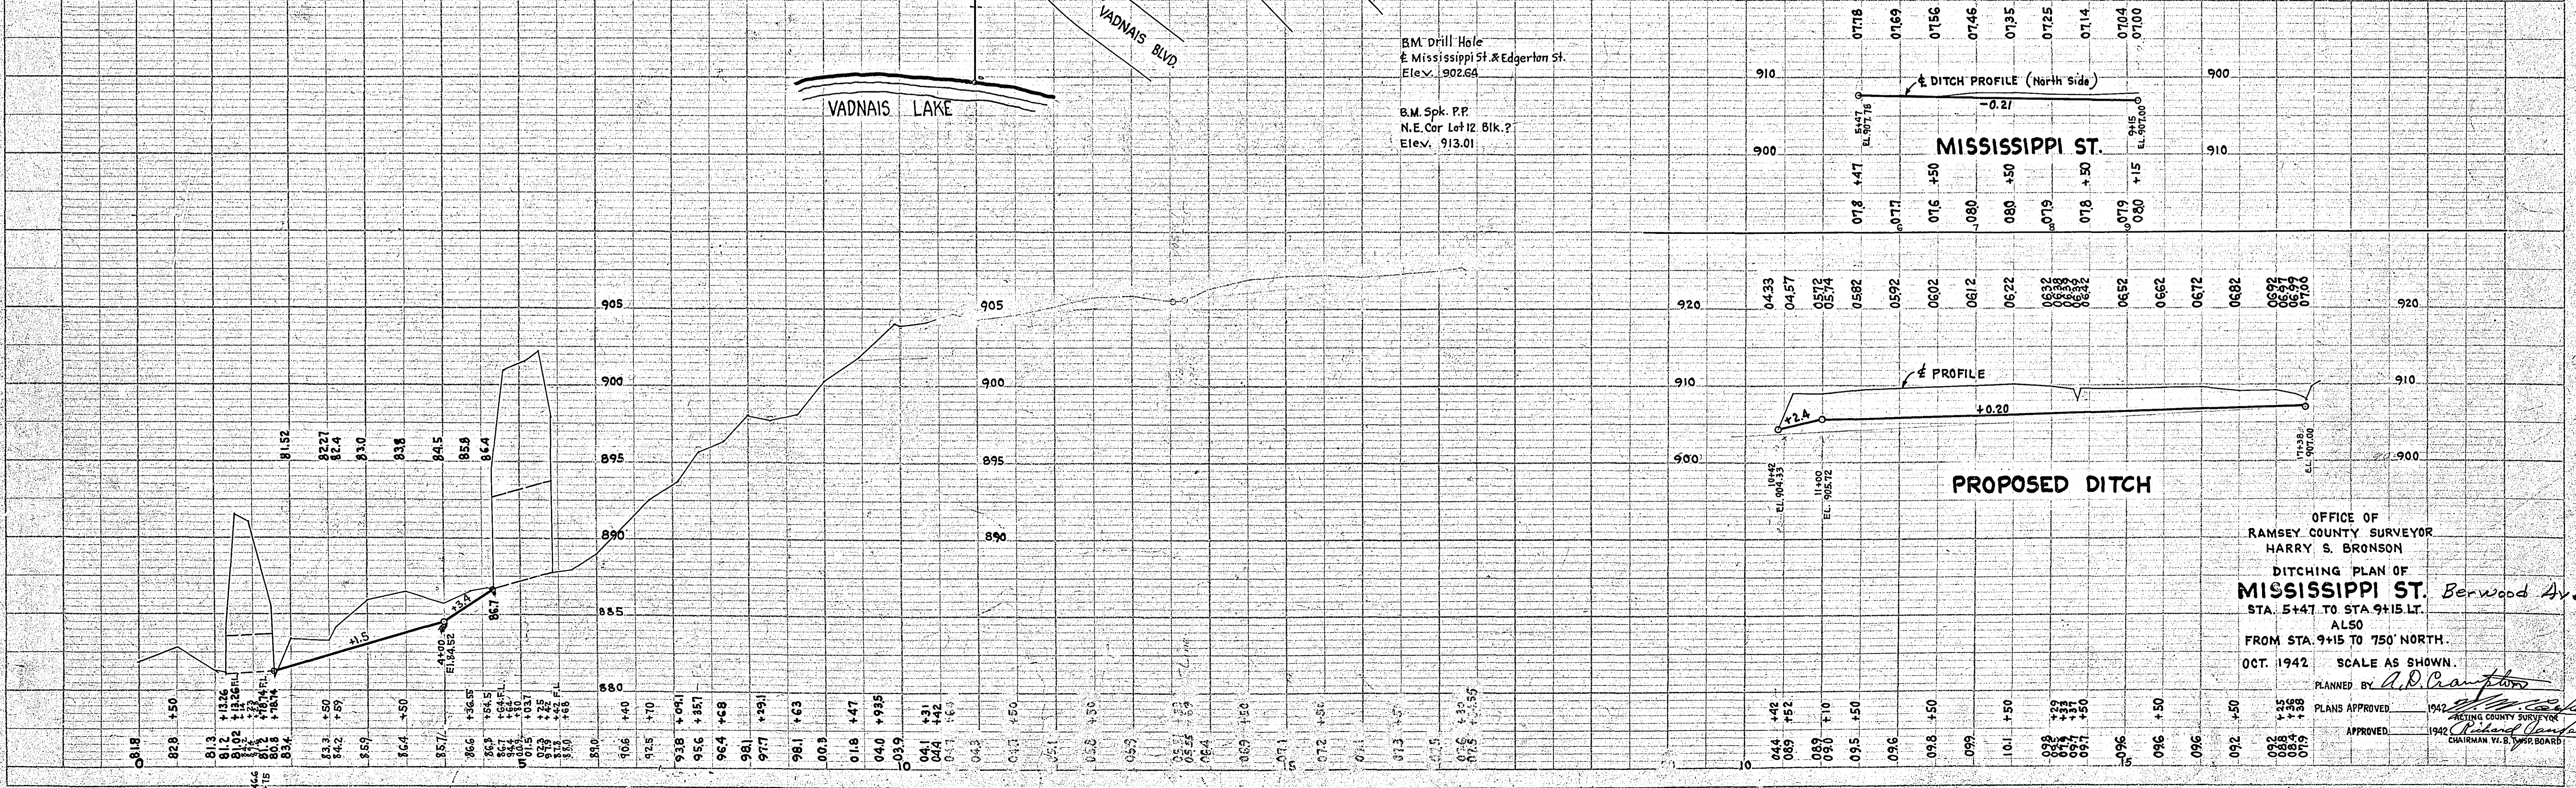
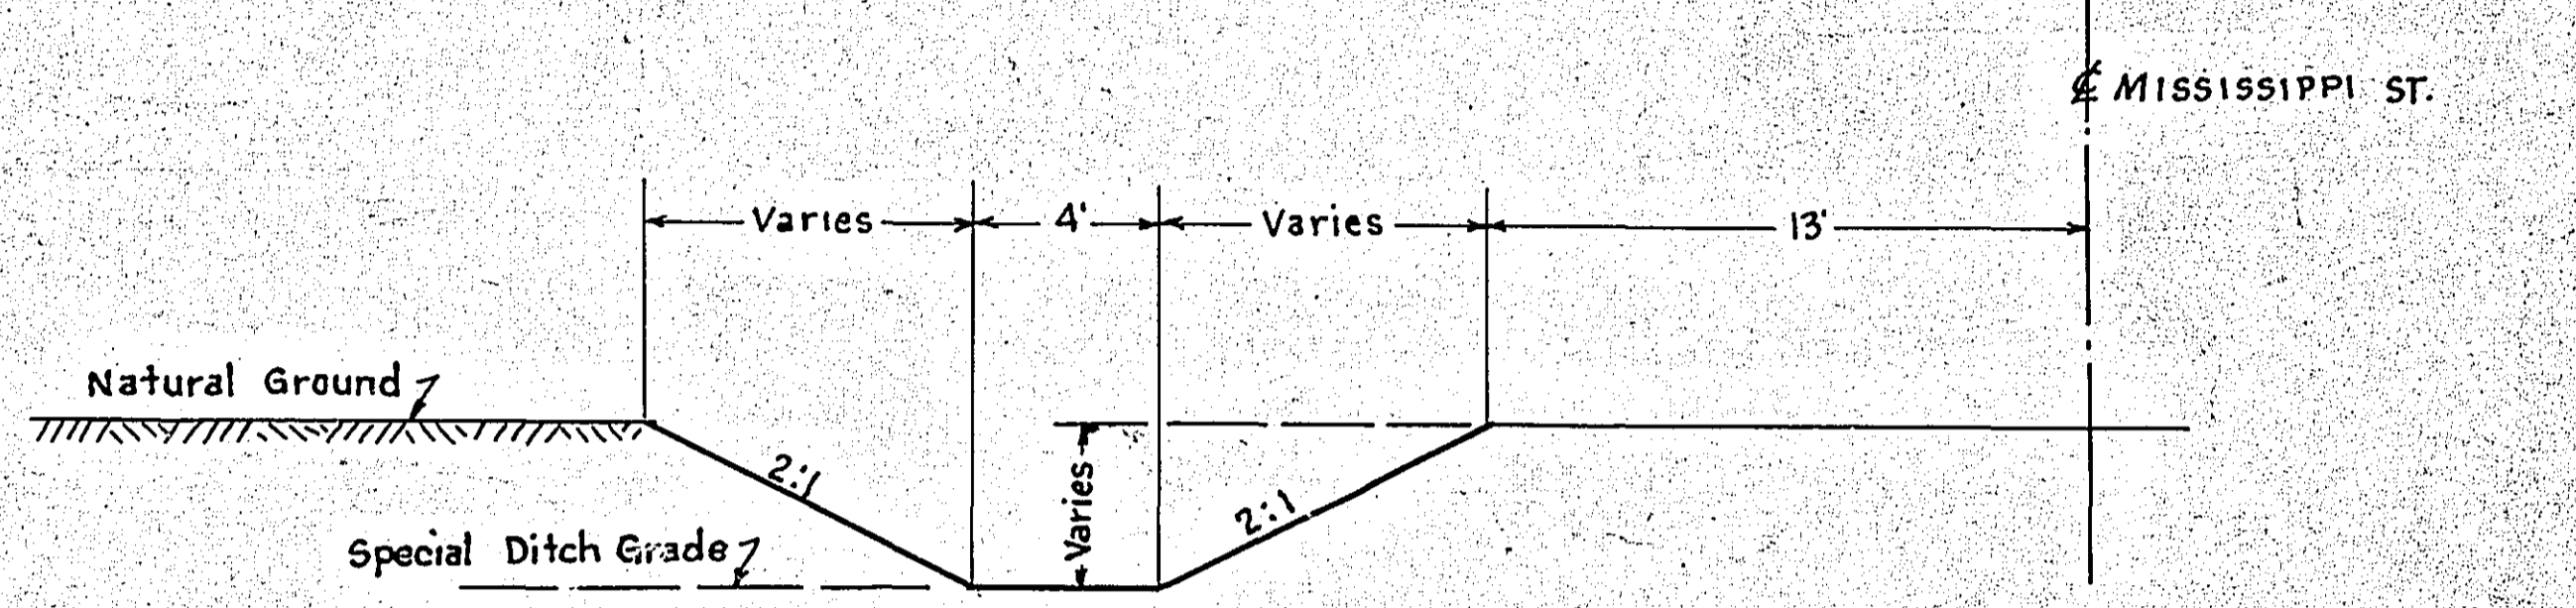
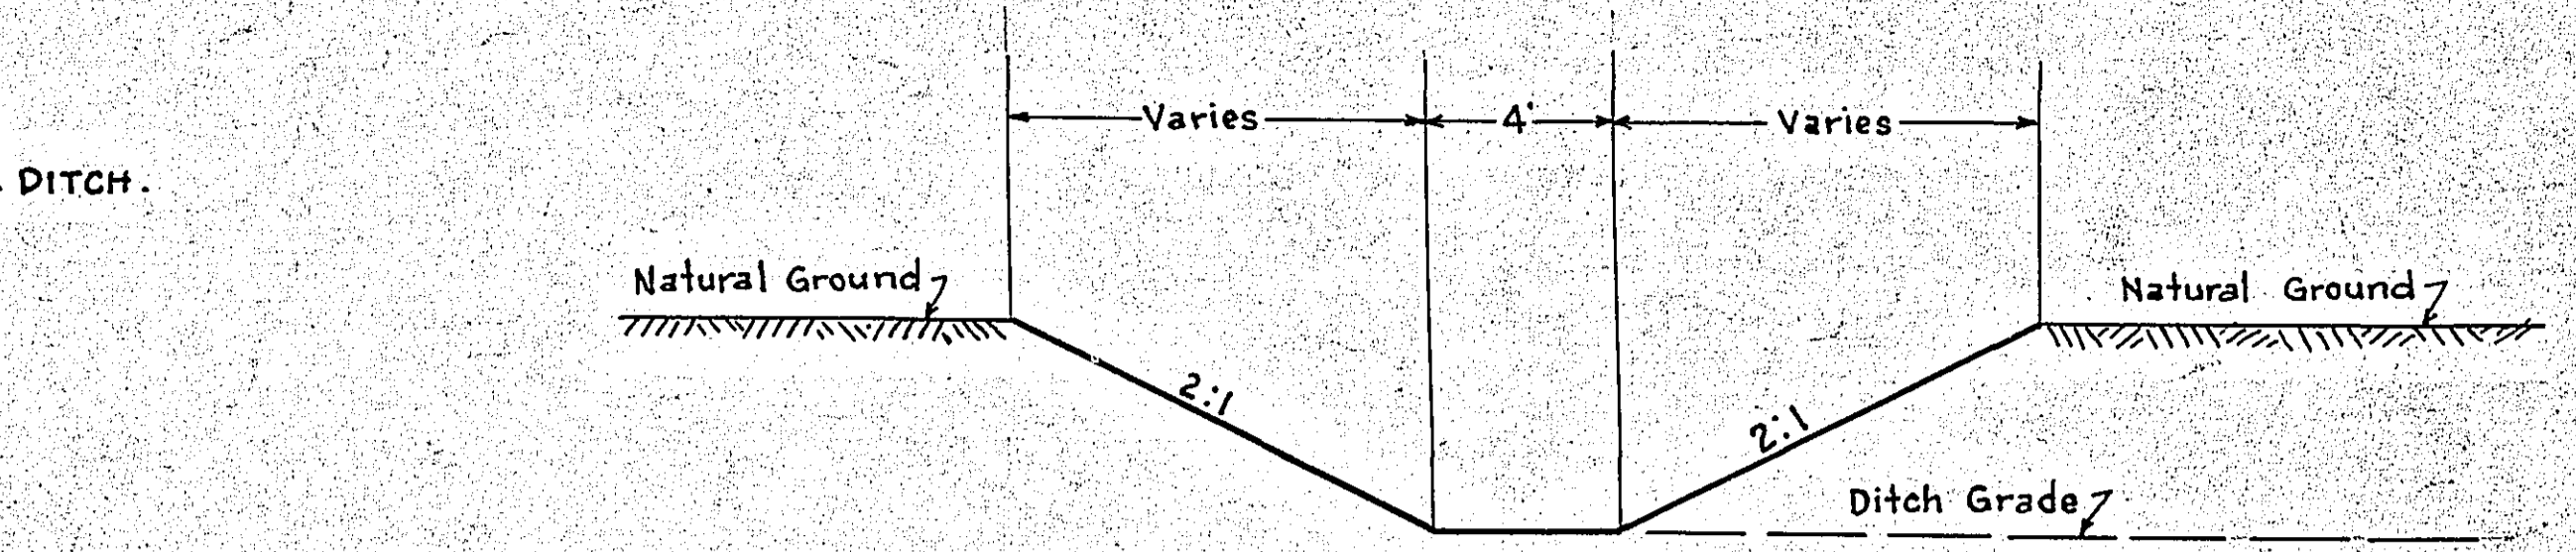
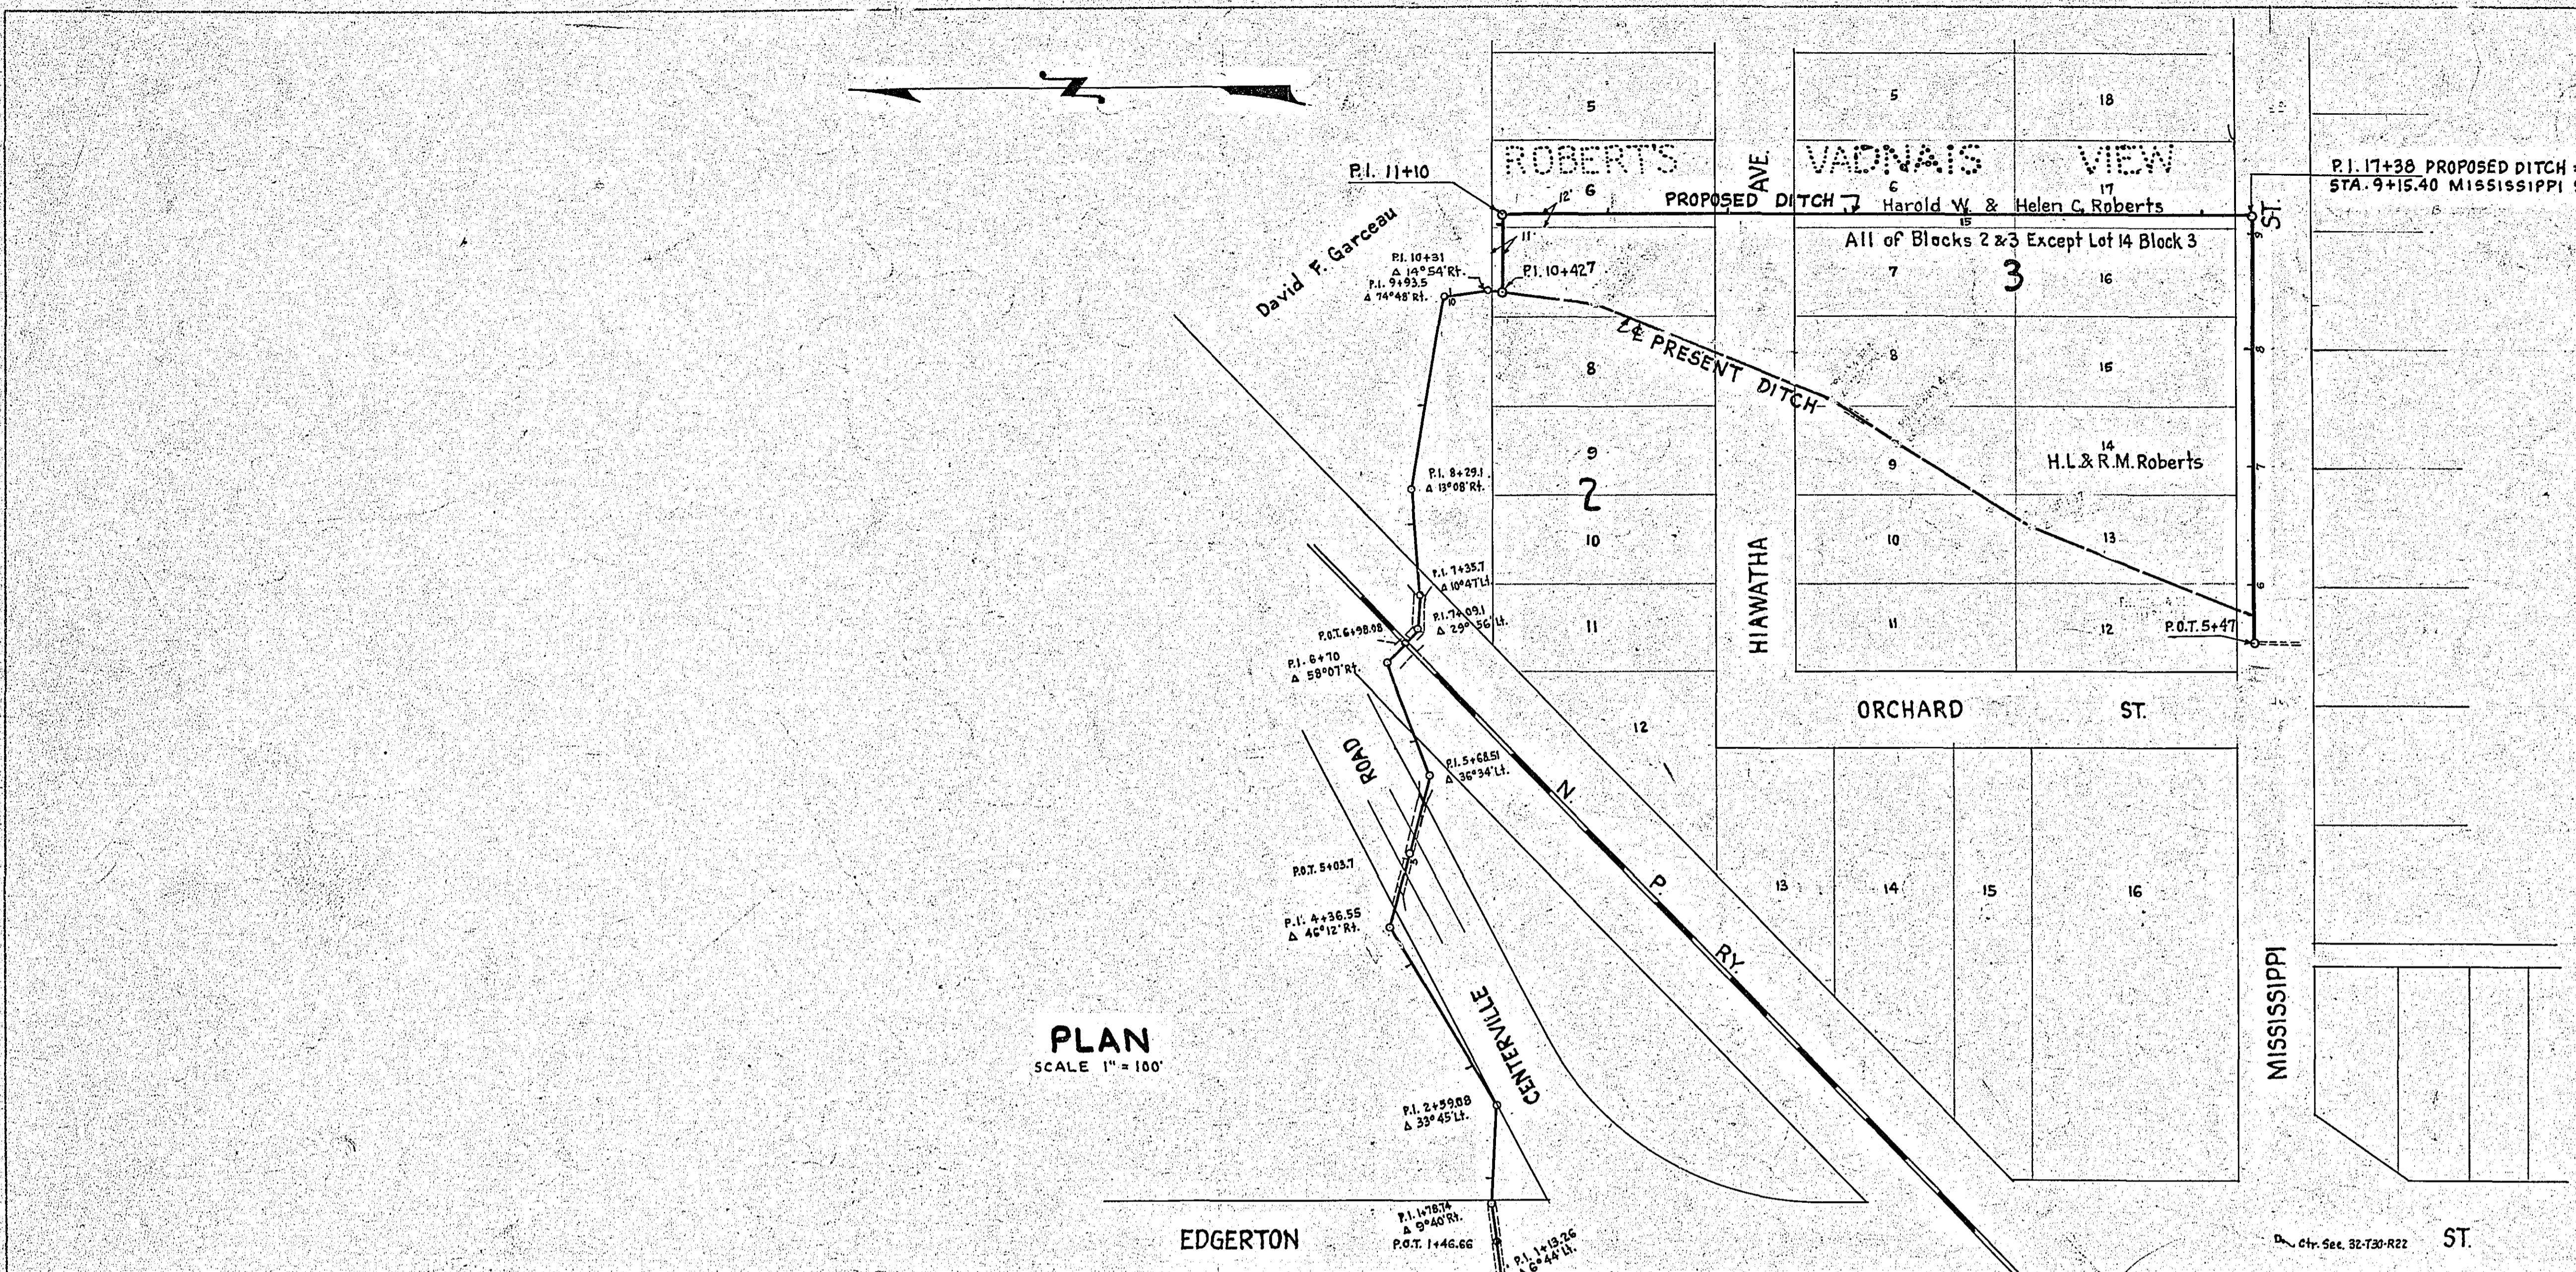


PLATE 1-PLAN-PROFILE OF R. R. STANDARD
 100% PAPER MADE AND PRINTED IN U. S. A.
 EUGENE DIETZEN CO.

OFFICE OF
 RAMSEY COUNTY SURVEYOR
 HARRY S. BRONSON
 DITCHING PLAN OF
MISSISSIPPI ST. Berwood Ave
 STA. 5+47 TO STA. 9+15 LT.
 ALSO
 FROM STA. 9+15 TO 150' NORTH.
 OCT. 1942 SCALE AS SHOWN.
 PLANNED BY *A.D. Crawford*
 APPROVED _____
 APPROVED _____
 CHAIRMAN V. S. BOARD