


0+15 Lt. Imp. 15'x20' C.M. 2+44 E. Imp. 24'x50' Conc. 4+69 Lt. Imp. 15'x20' C.M. 6+22 E. Imp. 24'x56' Conc. 7+94 Lt. Imp. 12'x16' C.M. 8+143 Lt. Imp. 15'x30' C.M. 8+97 Rt. Imp. 15'x22' C.M. 18+30 Rt. Imp. 12'x30' C.M. 18+73 Rt. Imp. 12'x24' C.M. 15'x8 VIT.

PLAN	SURVEYED	DATE
NOTE BOOK	ADJUSTMENT CHECKED	
INC.	RT. OF WAY CHECKED	

PROFILE	SURVEYED	DATE
NOTE BOOK	ADJUSTMENT CHECKED	
INC.	RT. OF WAY CHECKED	


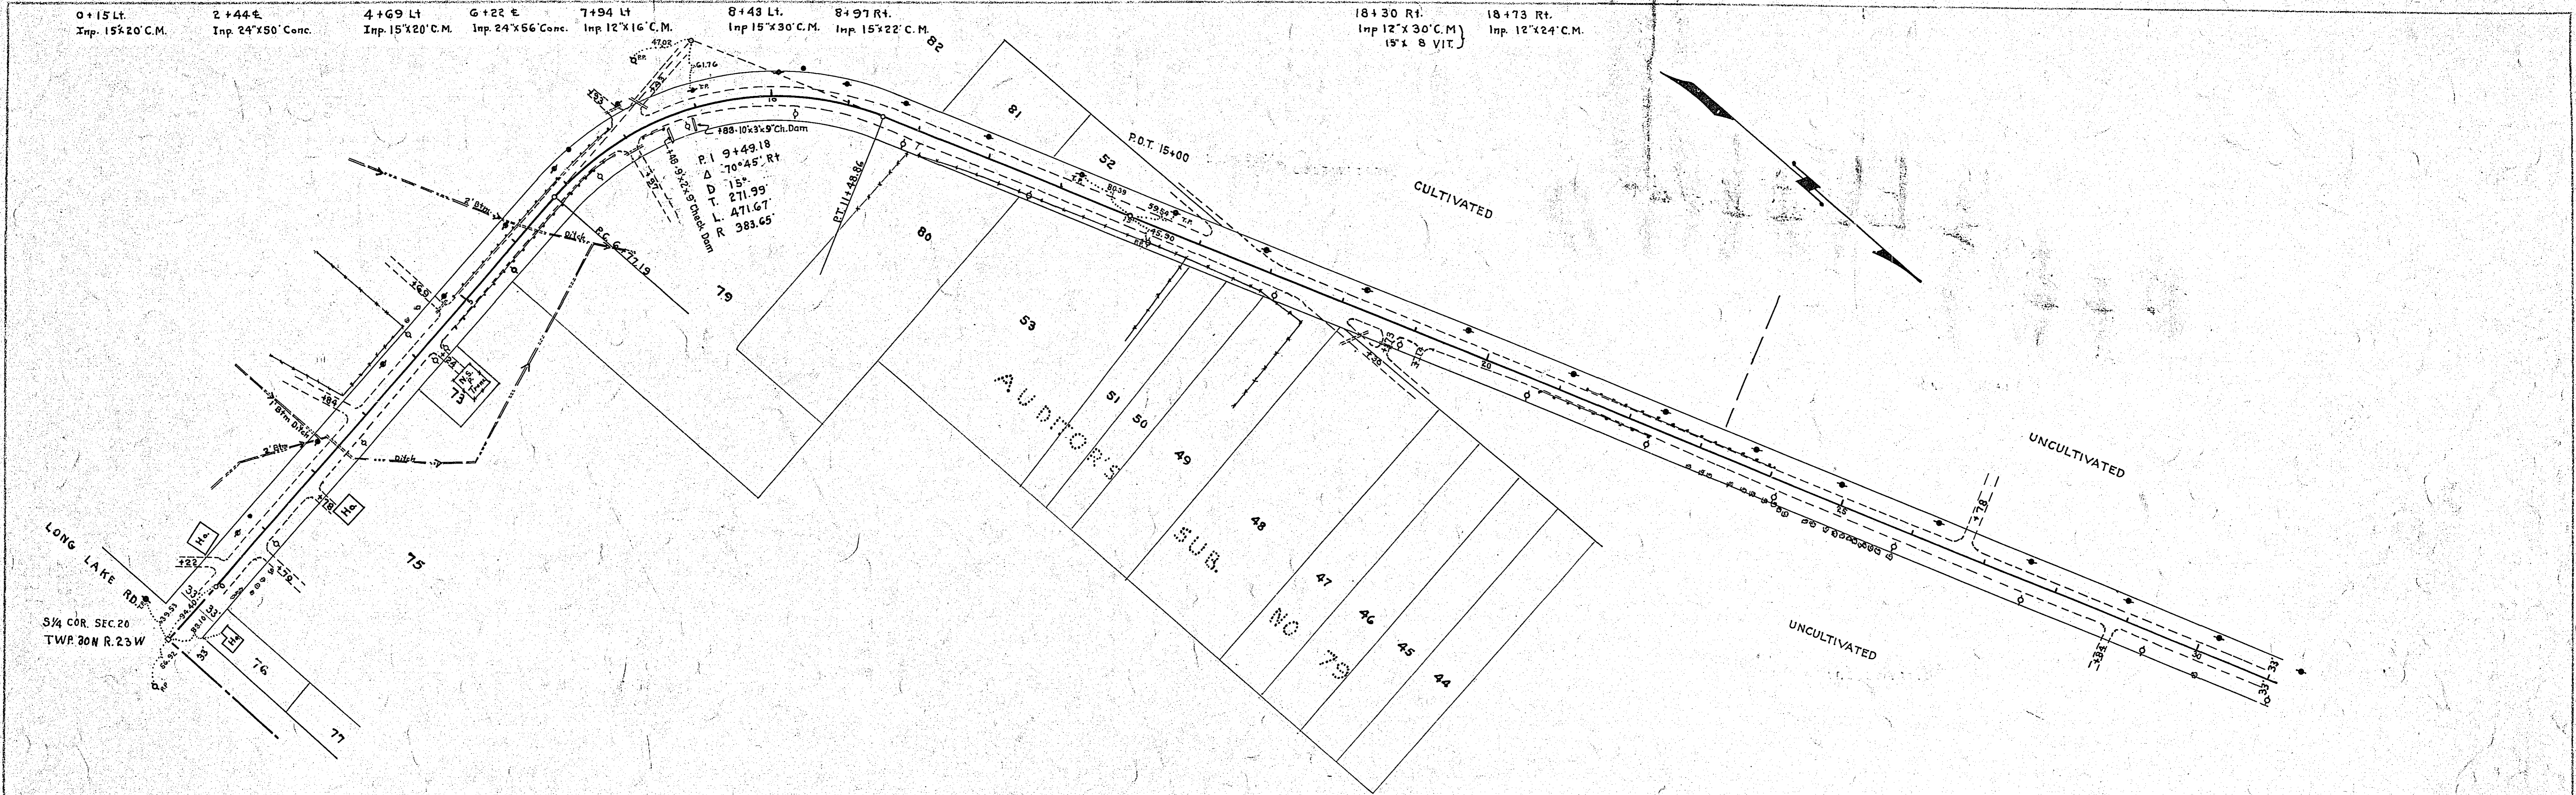



LONG LAKE ROAD
CO. Rd. "F" to CO. Rd. "H"
1942
Not Done.

33+03 Rt. 33+11 Lt. 34+28 E. 41+87 E. 44+30 Lt. 46+65 Lt. 48+50 Lt. 50+14 Lt. 50+55 Lt. 50+76 Rt. 51+66 Rt. 54+47 Rt. 55+16 Lt. 55+78 Rt. 59+03 E.
 Inp. 15'x40' C.M. Inp. 12'x20' C.M. Inp. 36'x48' Conc. Inp. 24'x36' Conc. Inp. 15'x24' C.M. Inp. 15'x20' C.M. Inp. 15'x20' C.M. Inp. 15'x20' C.M. Inp. 15'x20' C.M. Inp. 15'x20' C.M. Inp. 15'x20' C.M. Inp. 15'x20' C.M. Inp. 15'x20' C.M. Inp. 15'x20' C.M. Inp. 15'x20' C.M. Inp. 15'x20' C.M. Inp. 24'x36' Conc.




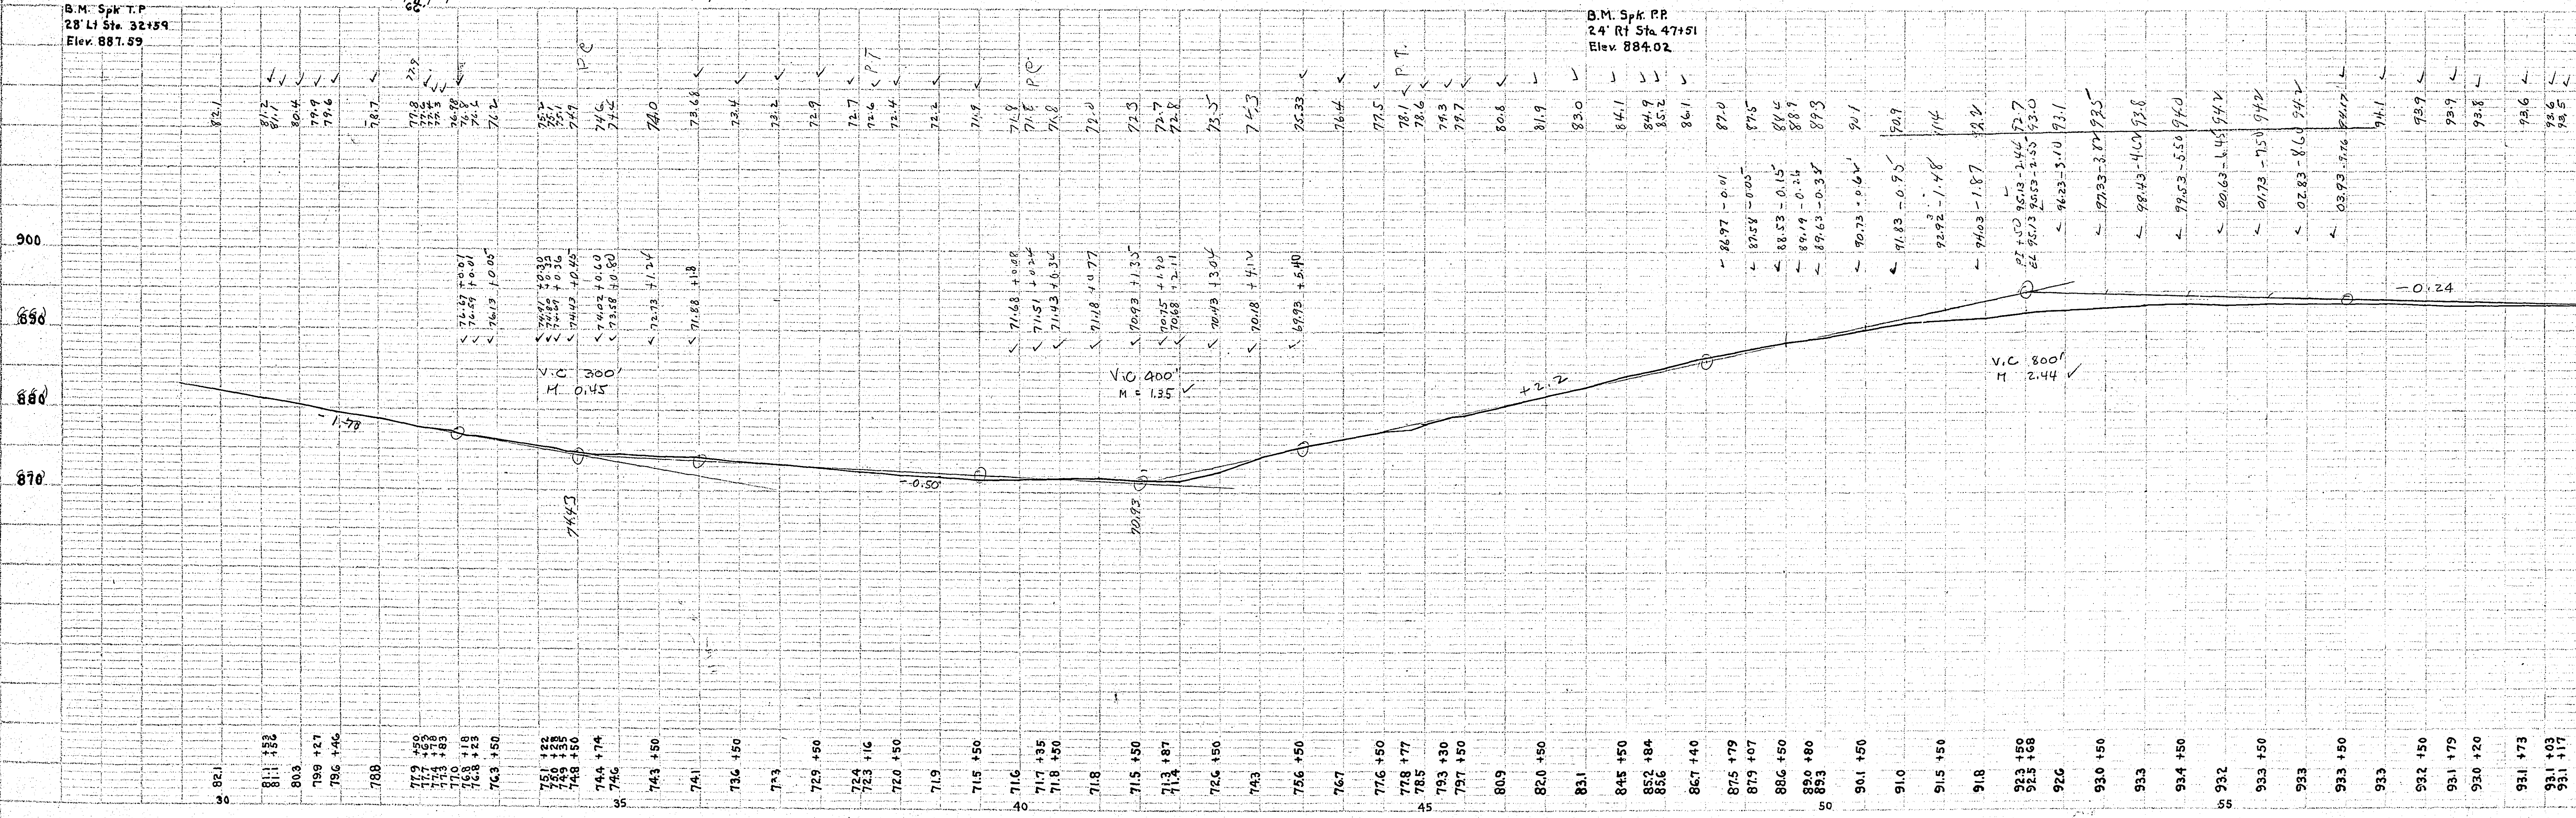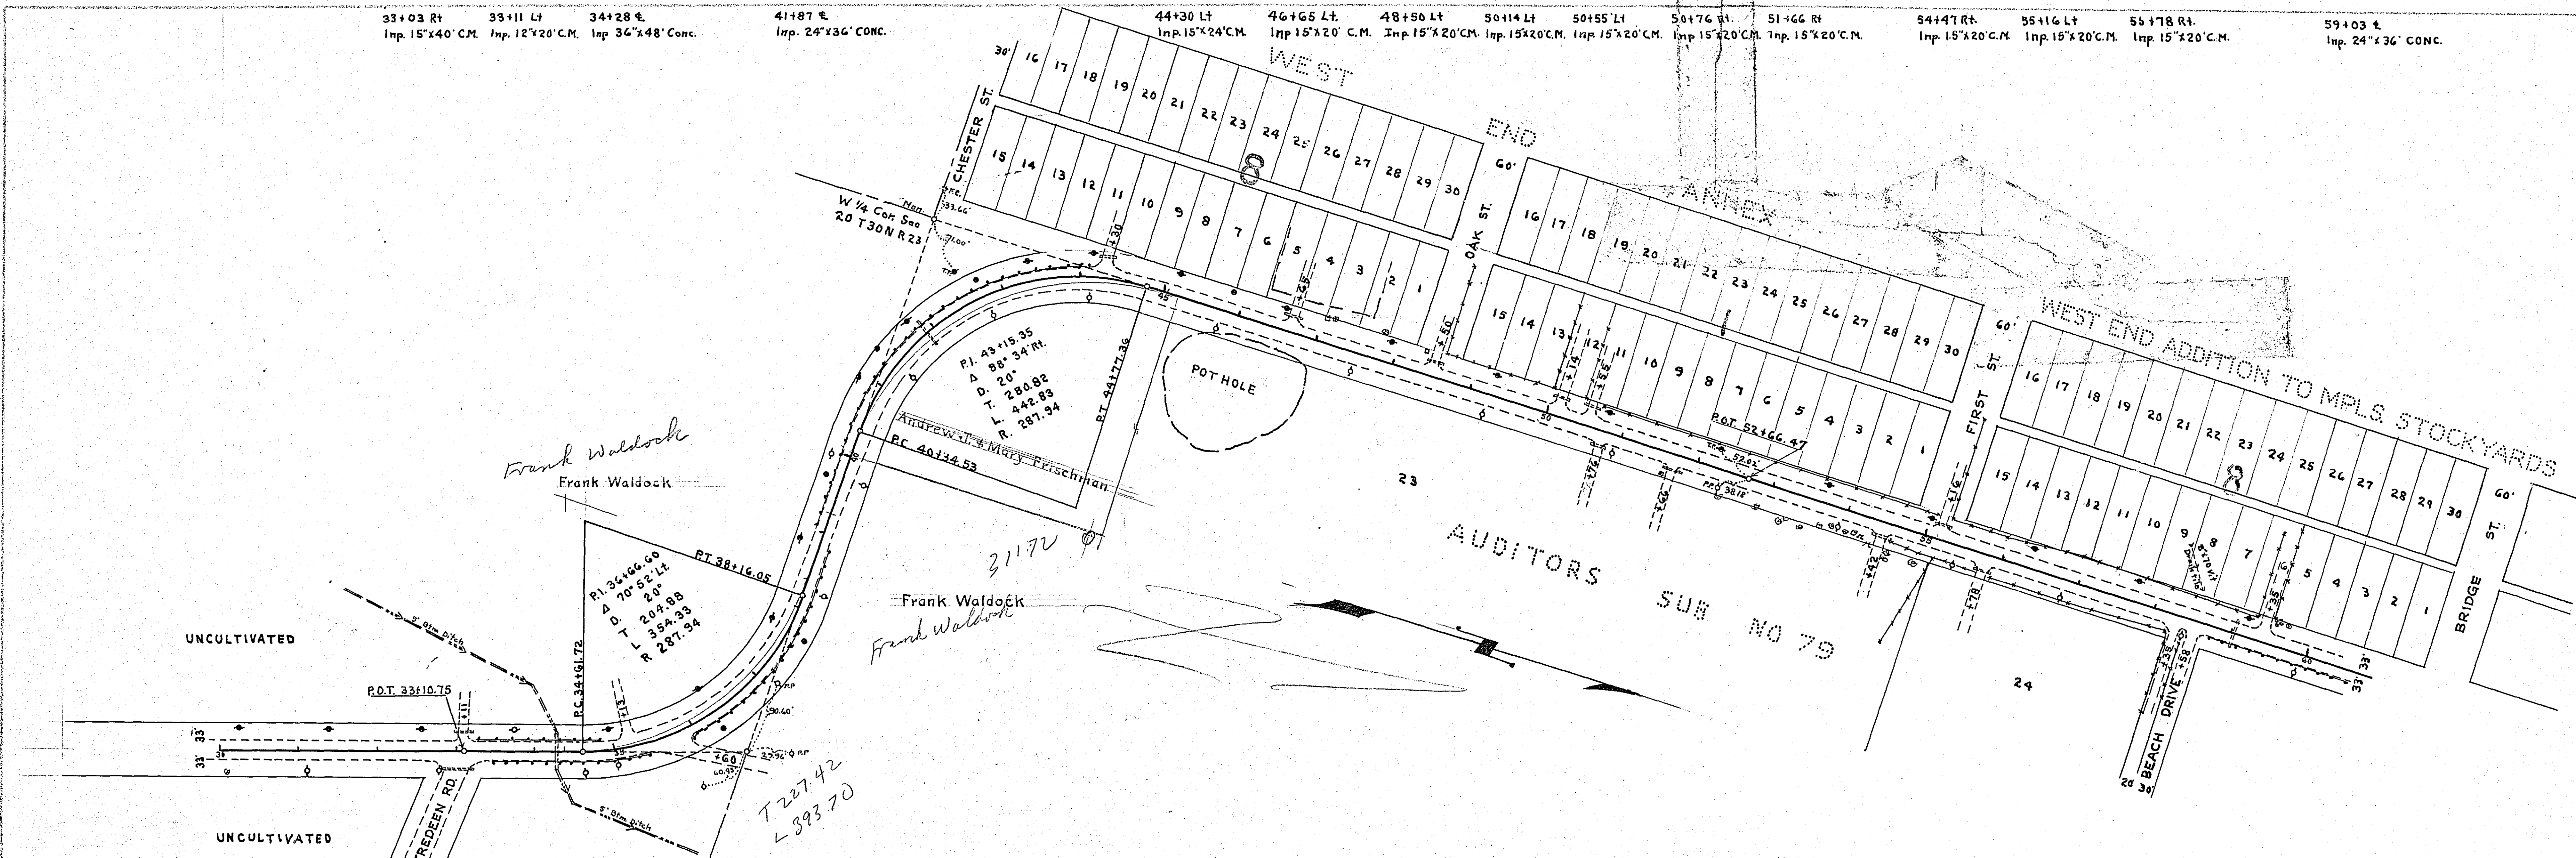


PLAN	DATE
BY	
CHECKED	
APPROVED	
NOTE BOOK	
NO.	


PROFILE	DATE
BY	
CHECKED	
APPROVED	
NOTE BOOK	
NO.	

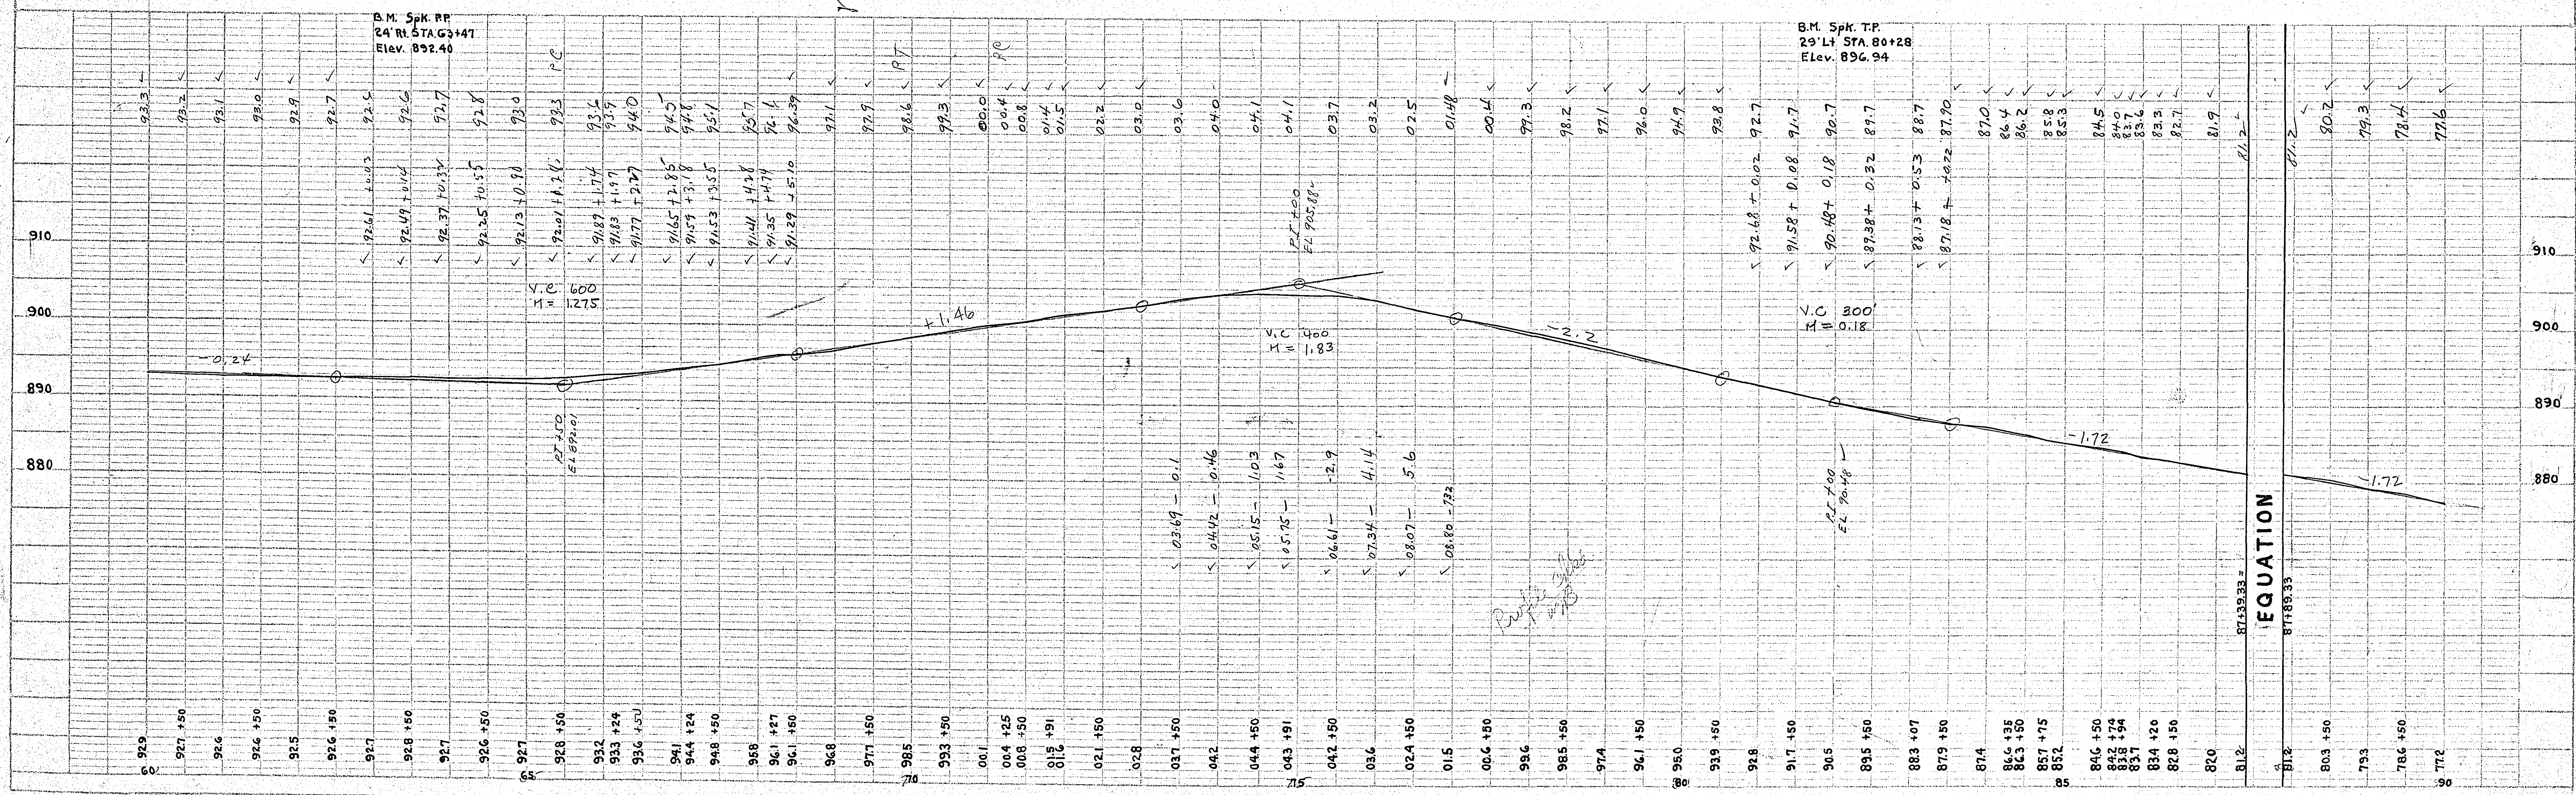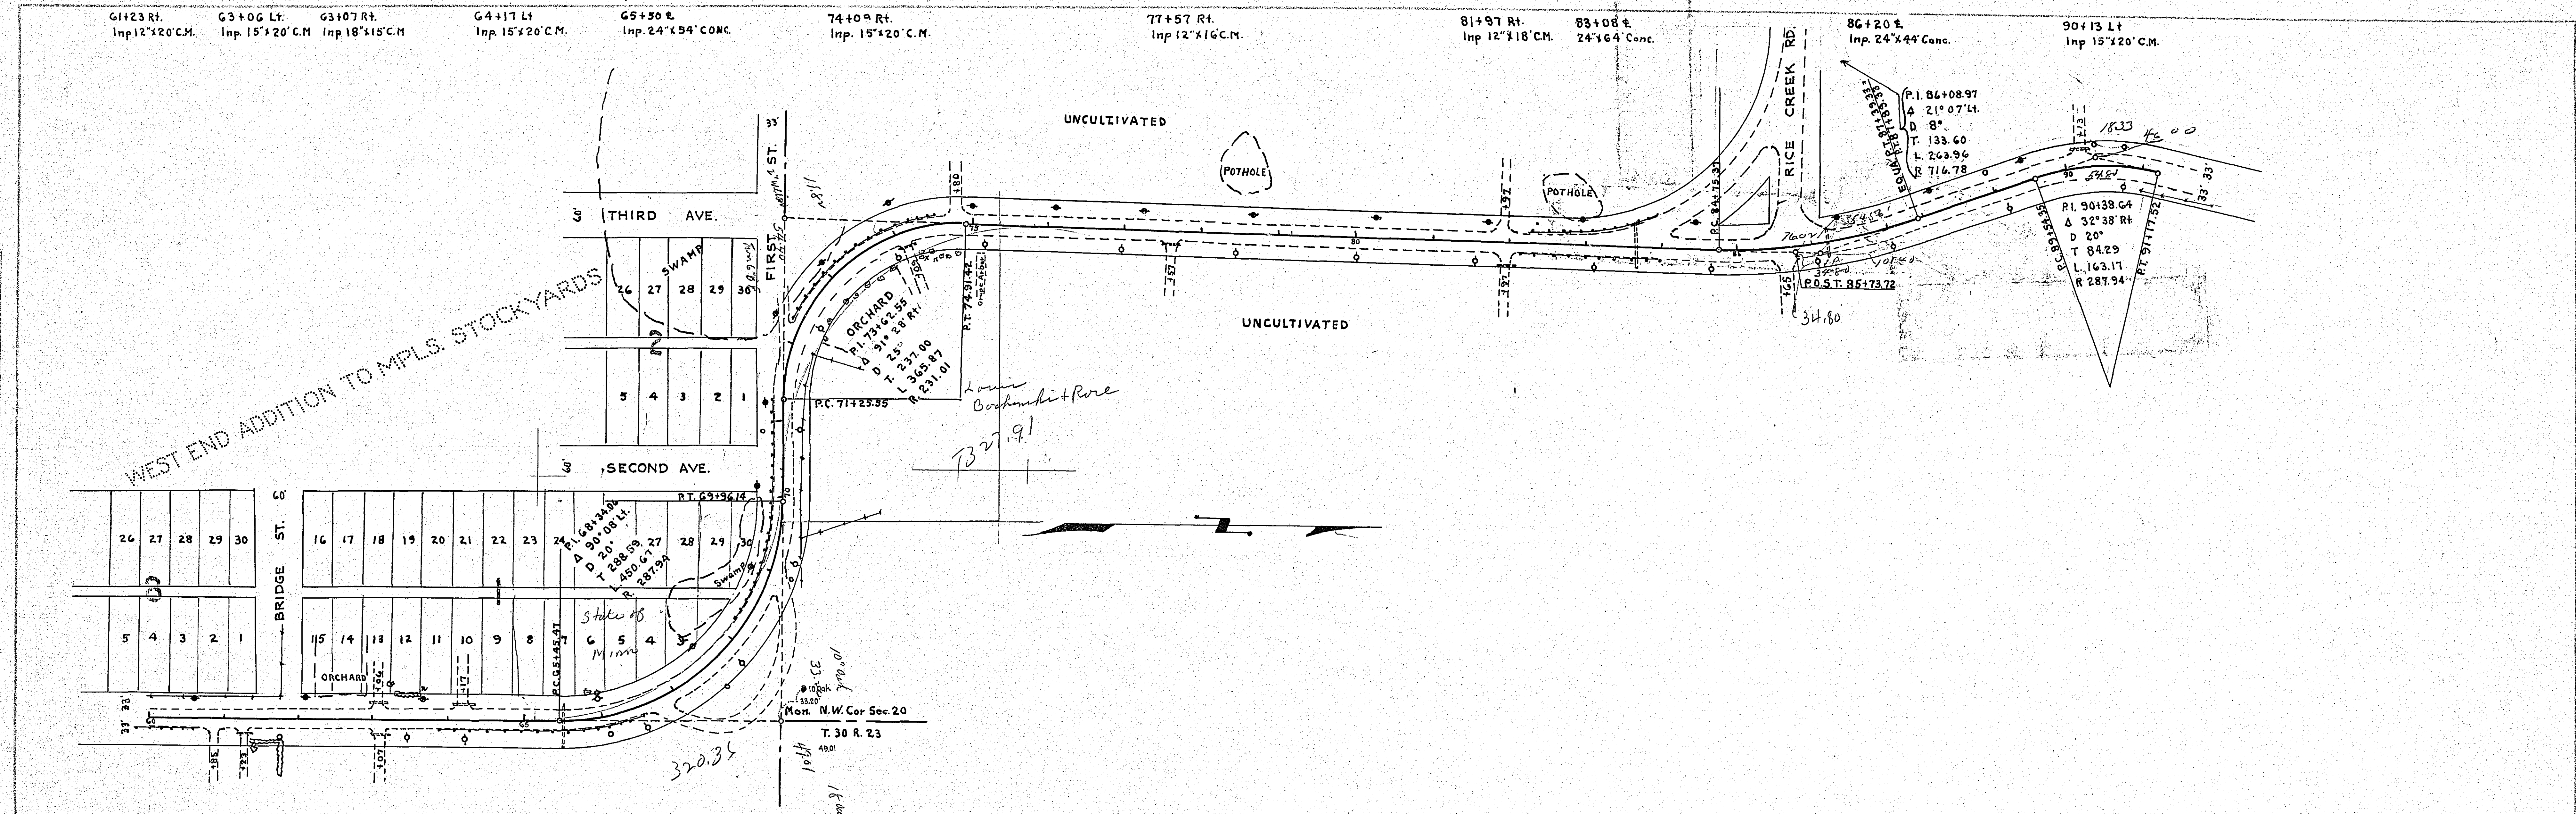



EQUATION
 $87.33933 =$

PLAN	SURVEYED	DATE
	NOTED	BY
	ADJUSTED	
	CHECKED	
	BY	

PROFILE	SURVEYED	DATE
	NOTED	BY
	ADJUSTED	
	CHECKED	
	BY	

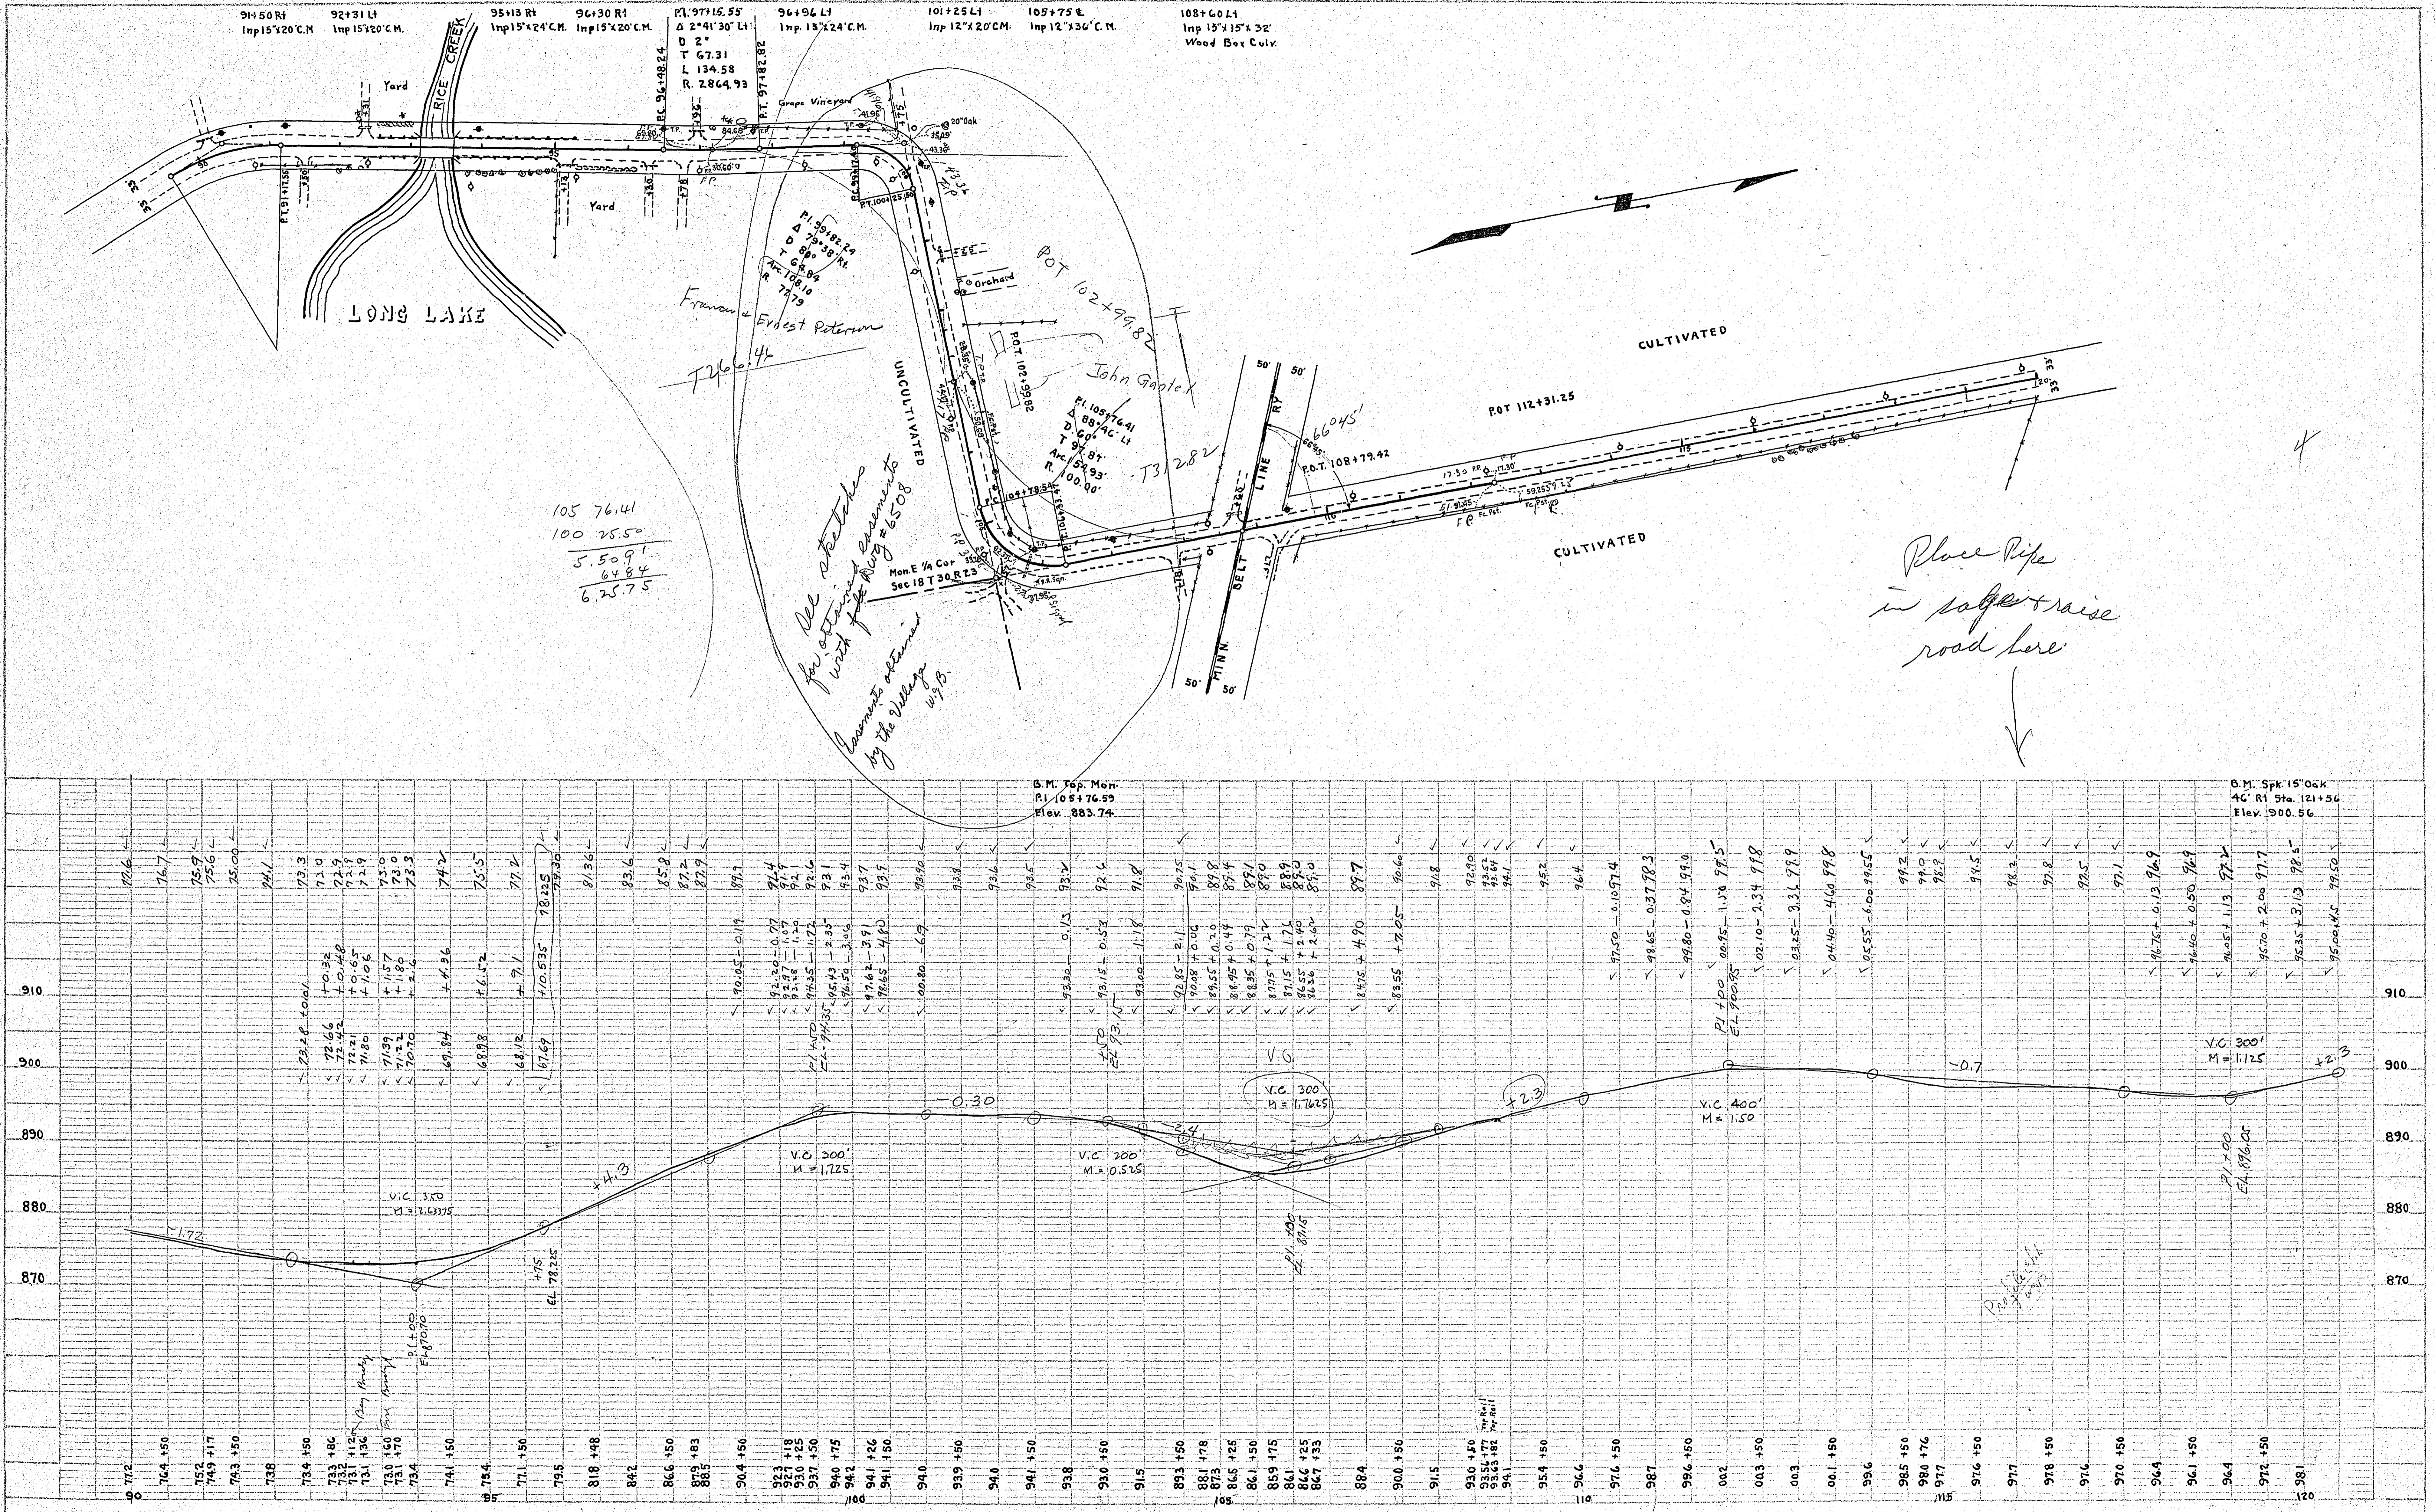

PLAN SURVEYED BY DATE
 PLOTTED BY DATE
 NOTE BOOK NO. WAS CHECKED BY
 NO. OF REVISIONS TO BE CHECKED BY

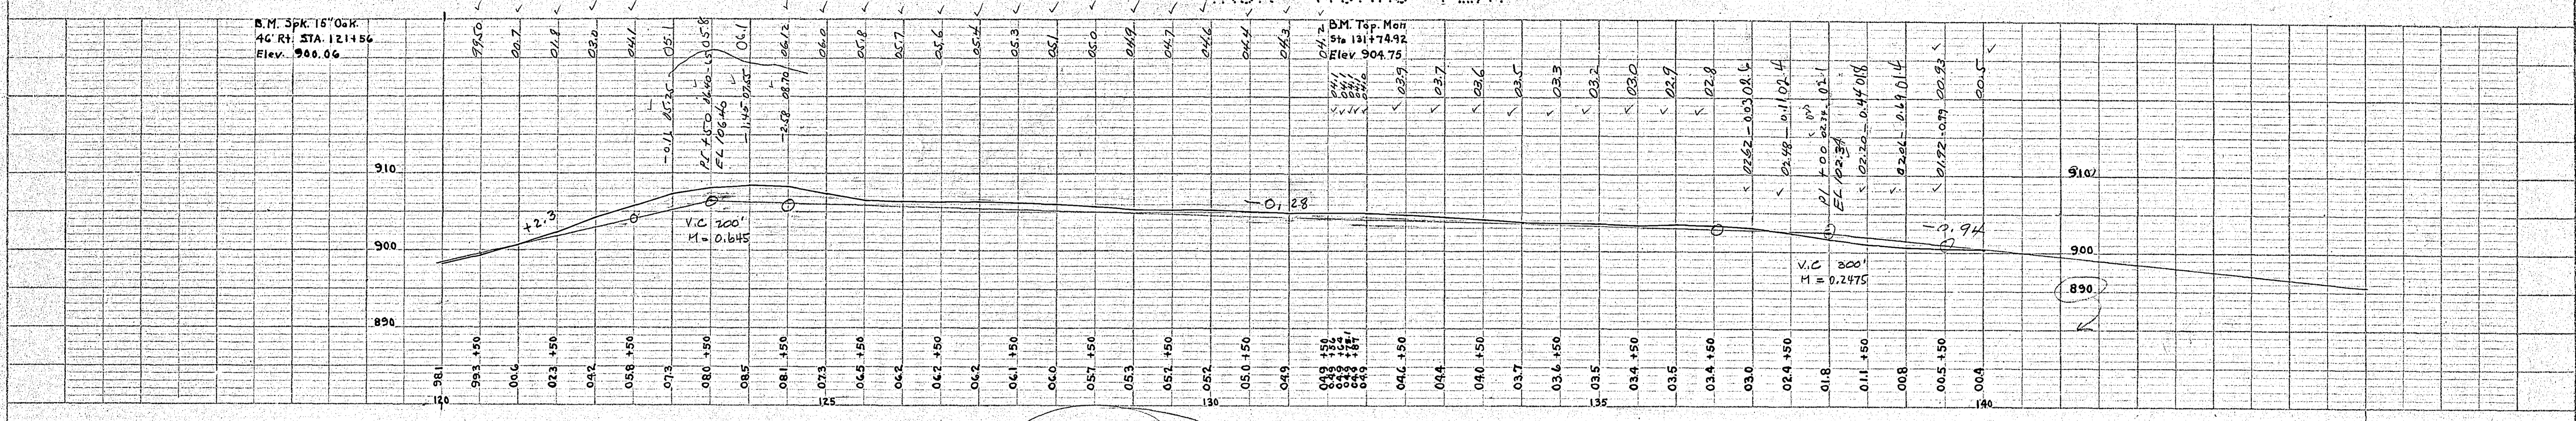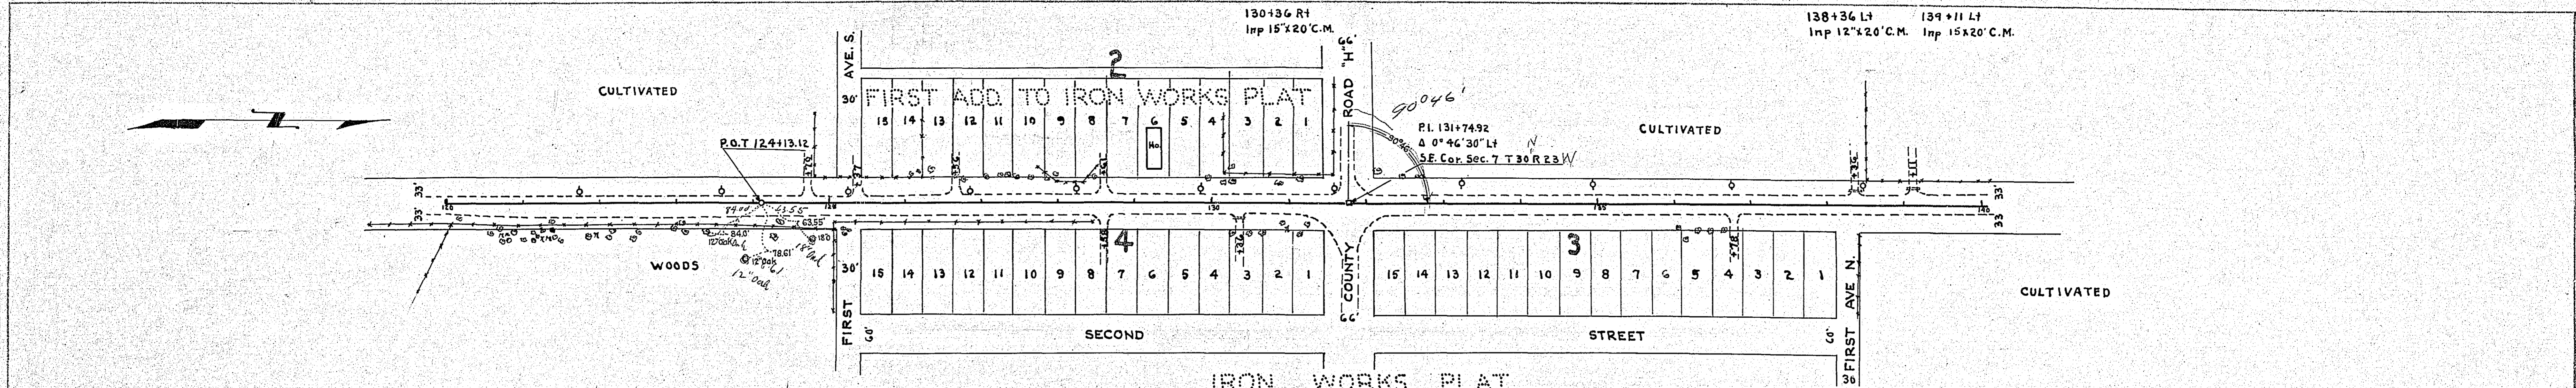

PROFILE SURVEYED BY DATE
 PLOTTED BY DATE
 NOTE BOOK NO. WAS CHECKED BY
 NO. OF REVISIONS TO BE CHECKED BY

