
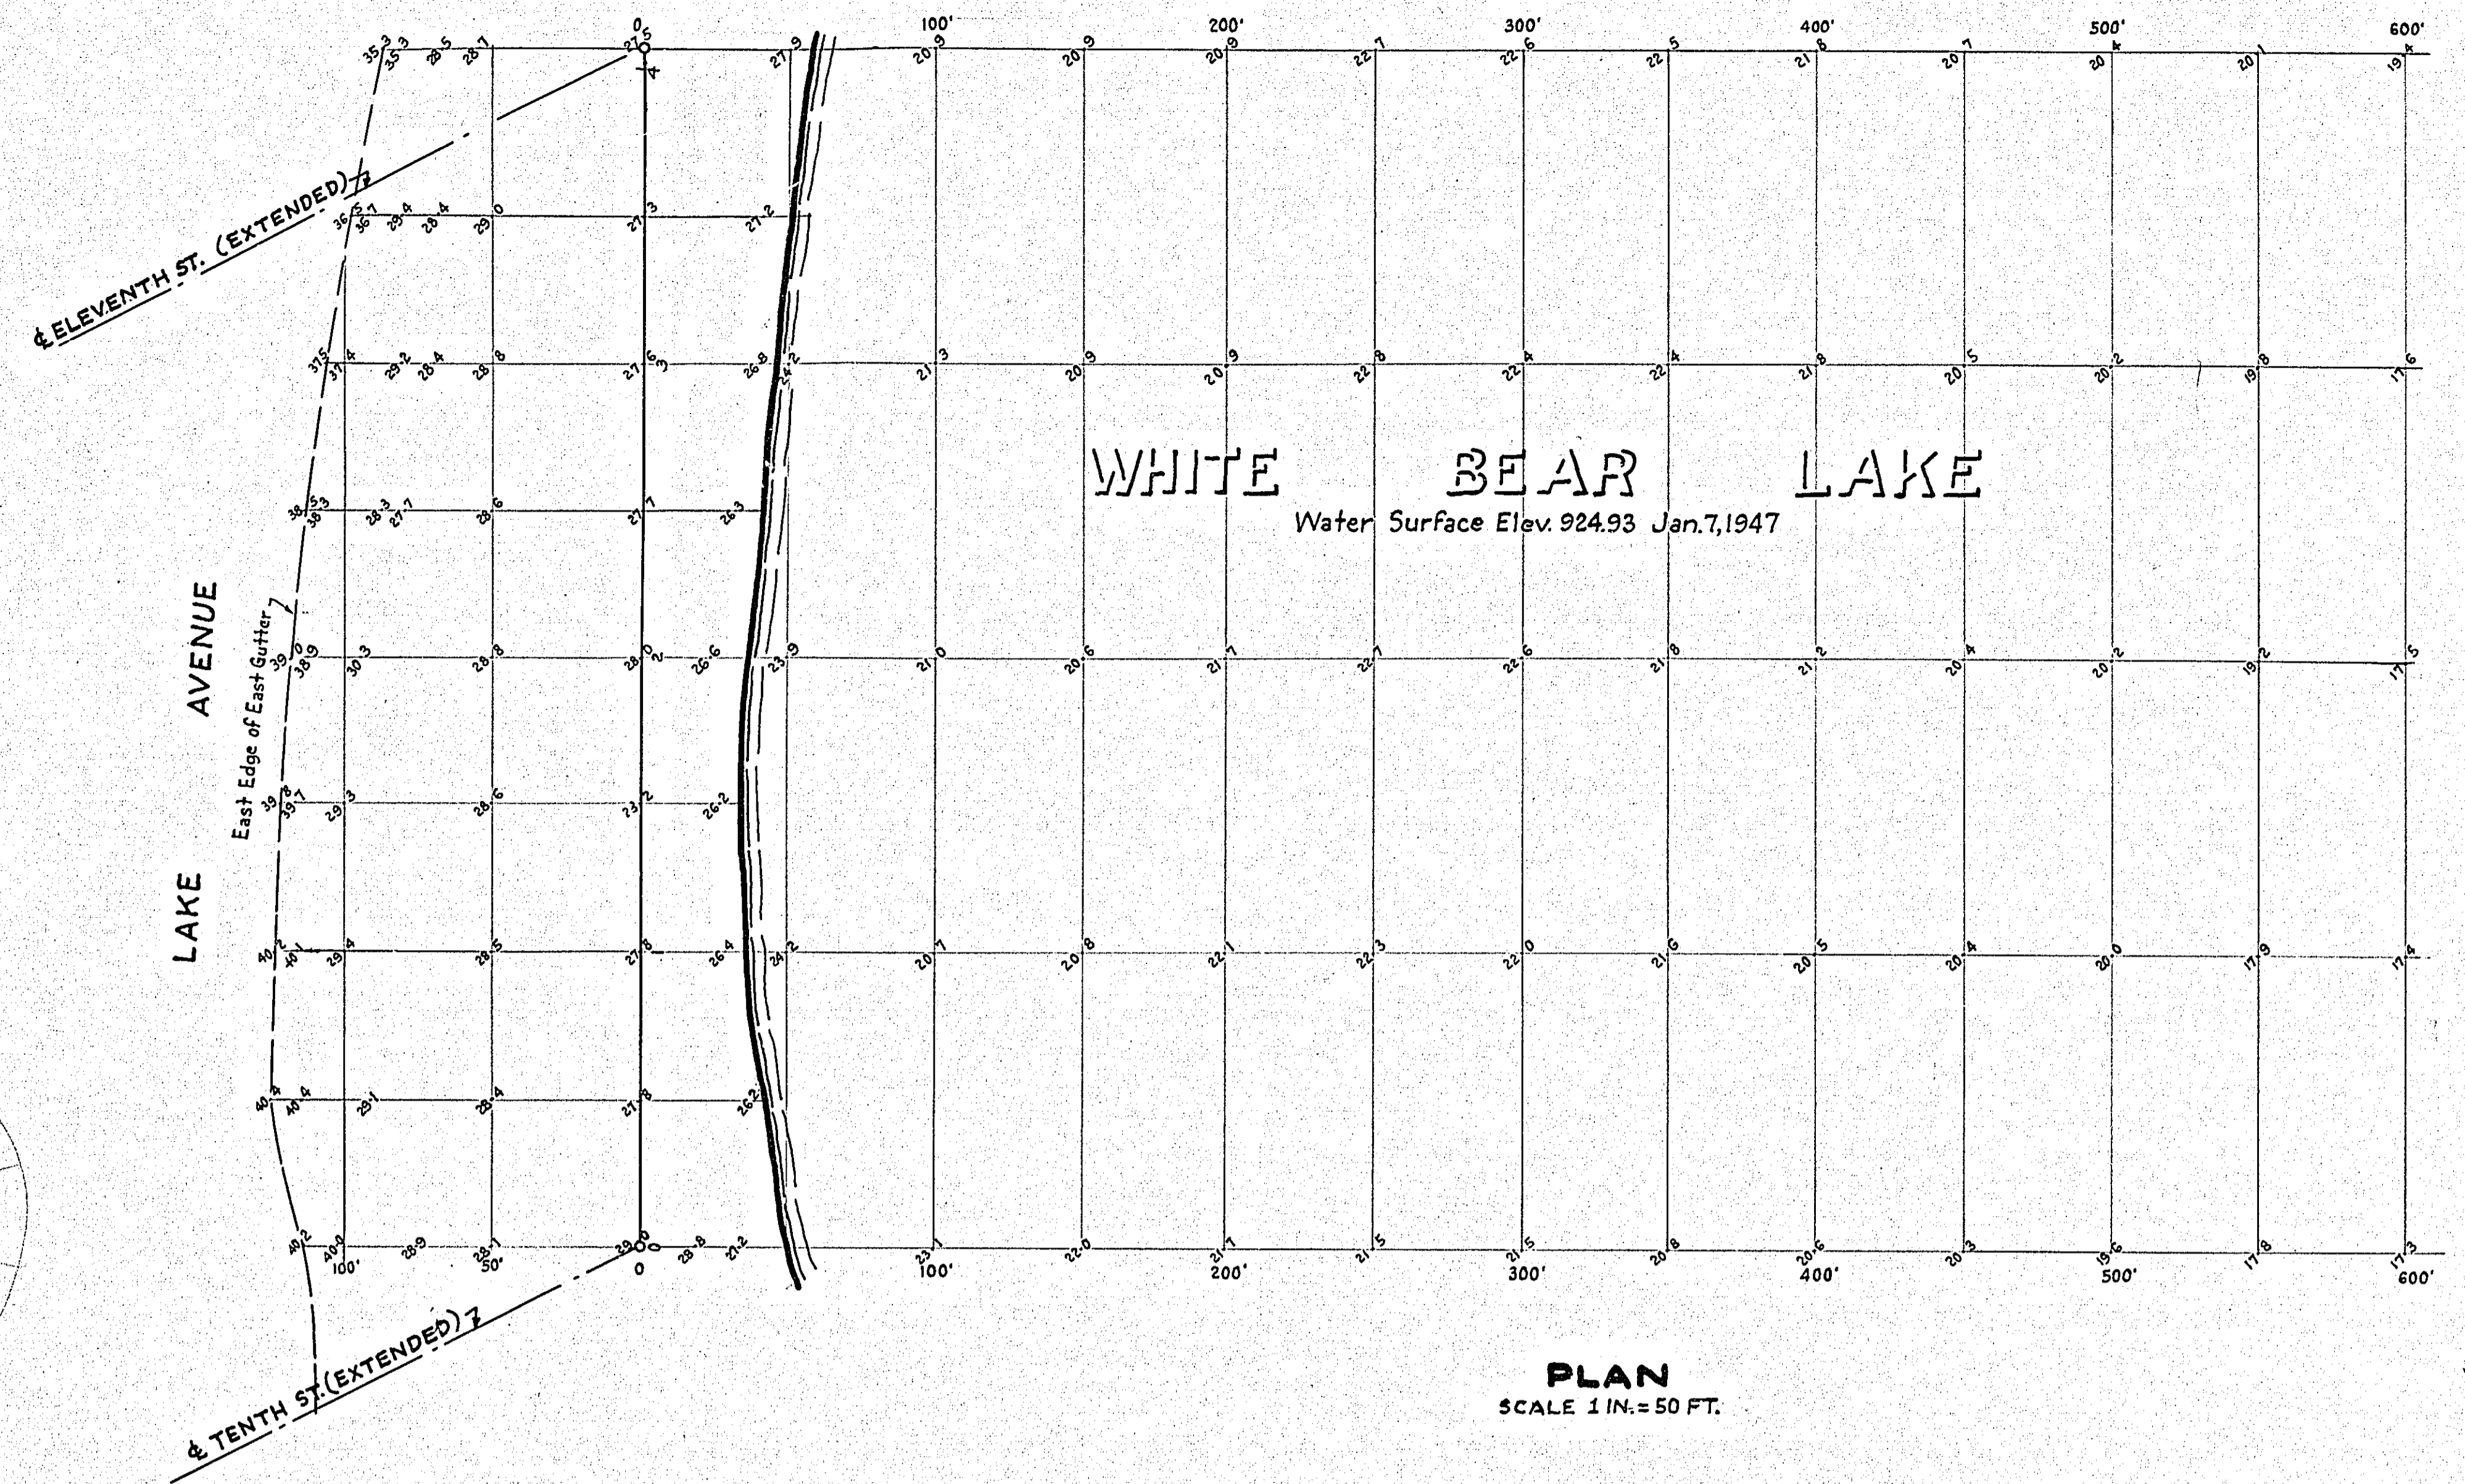



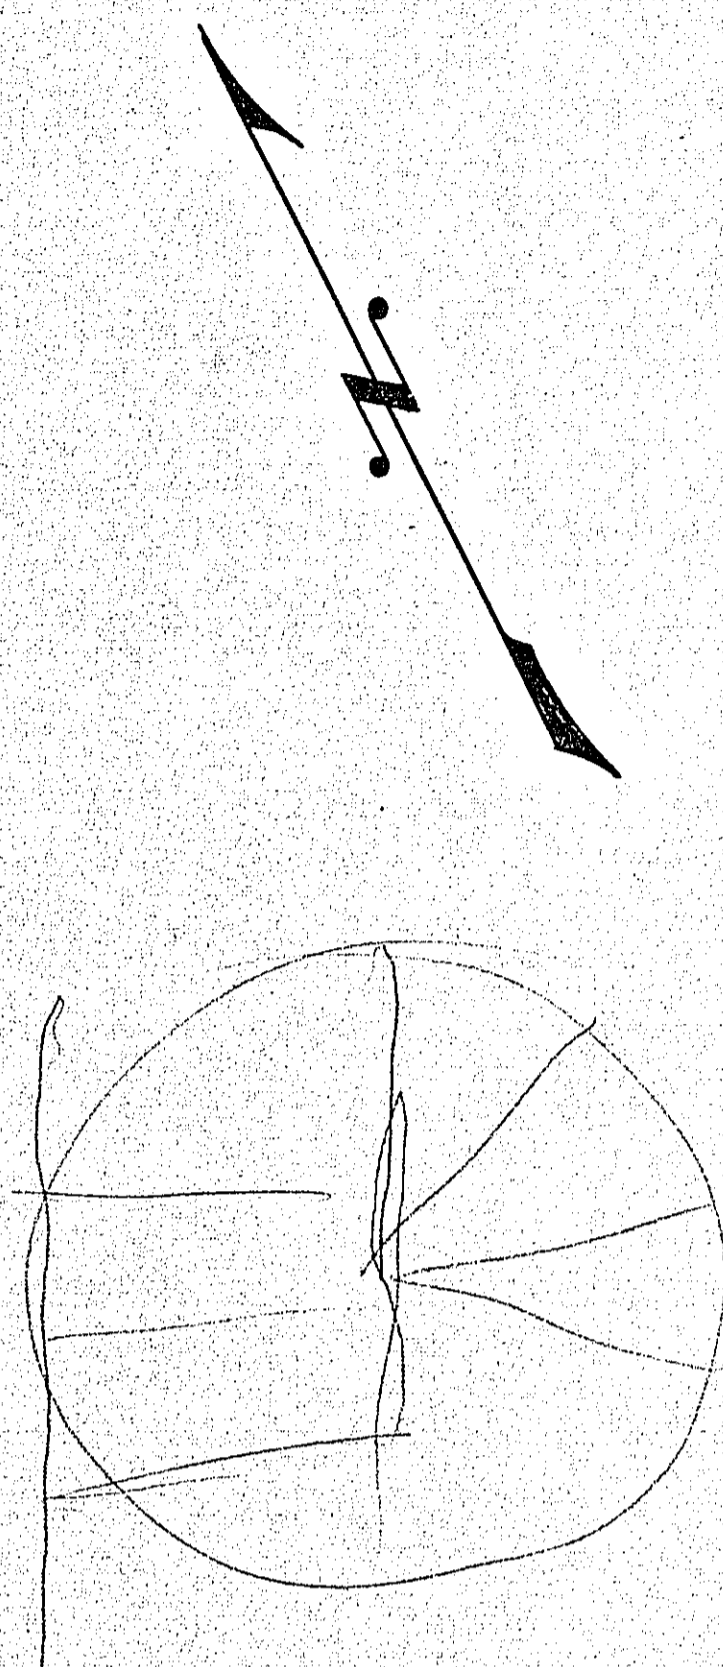

PLAN
SCALE 1 IN. = 50 FT.


Profile Line Points

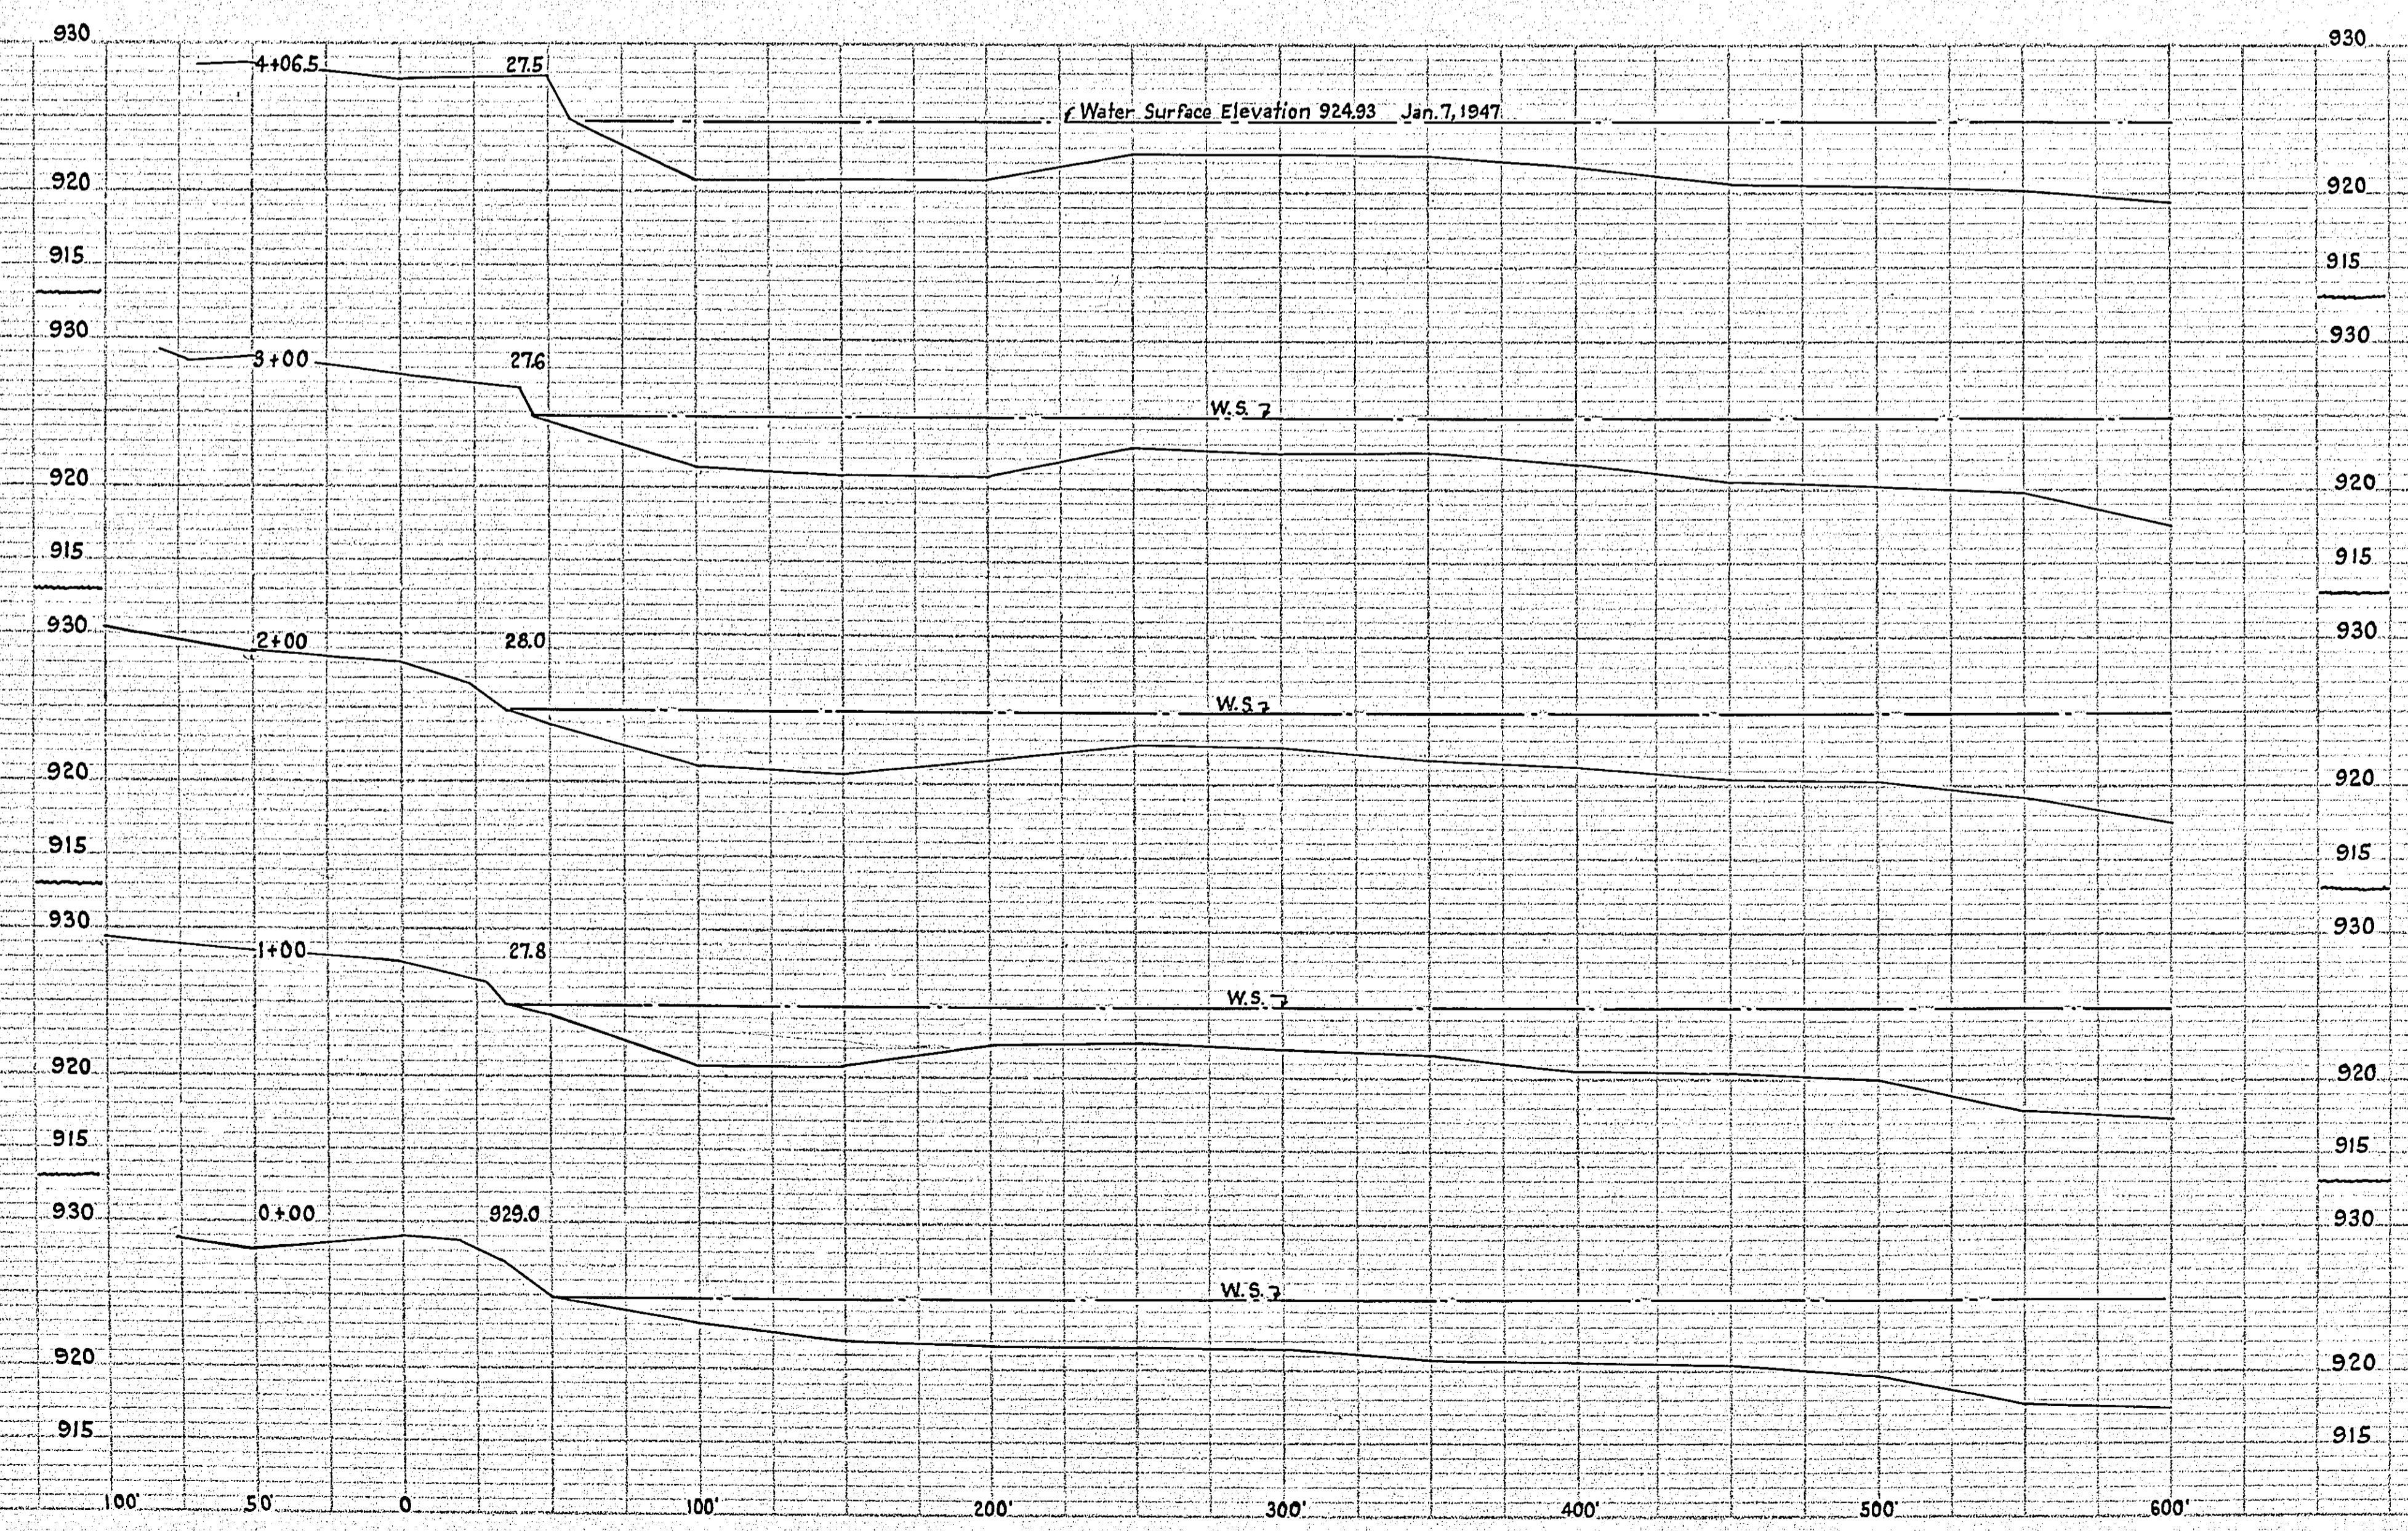


