


D.M. On spike in W. side of Elm tree
 S.P. L.L. Sta. 0+00
 Elev. 915.91

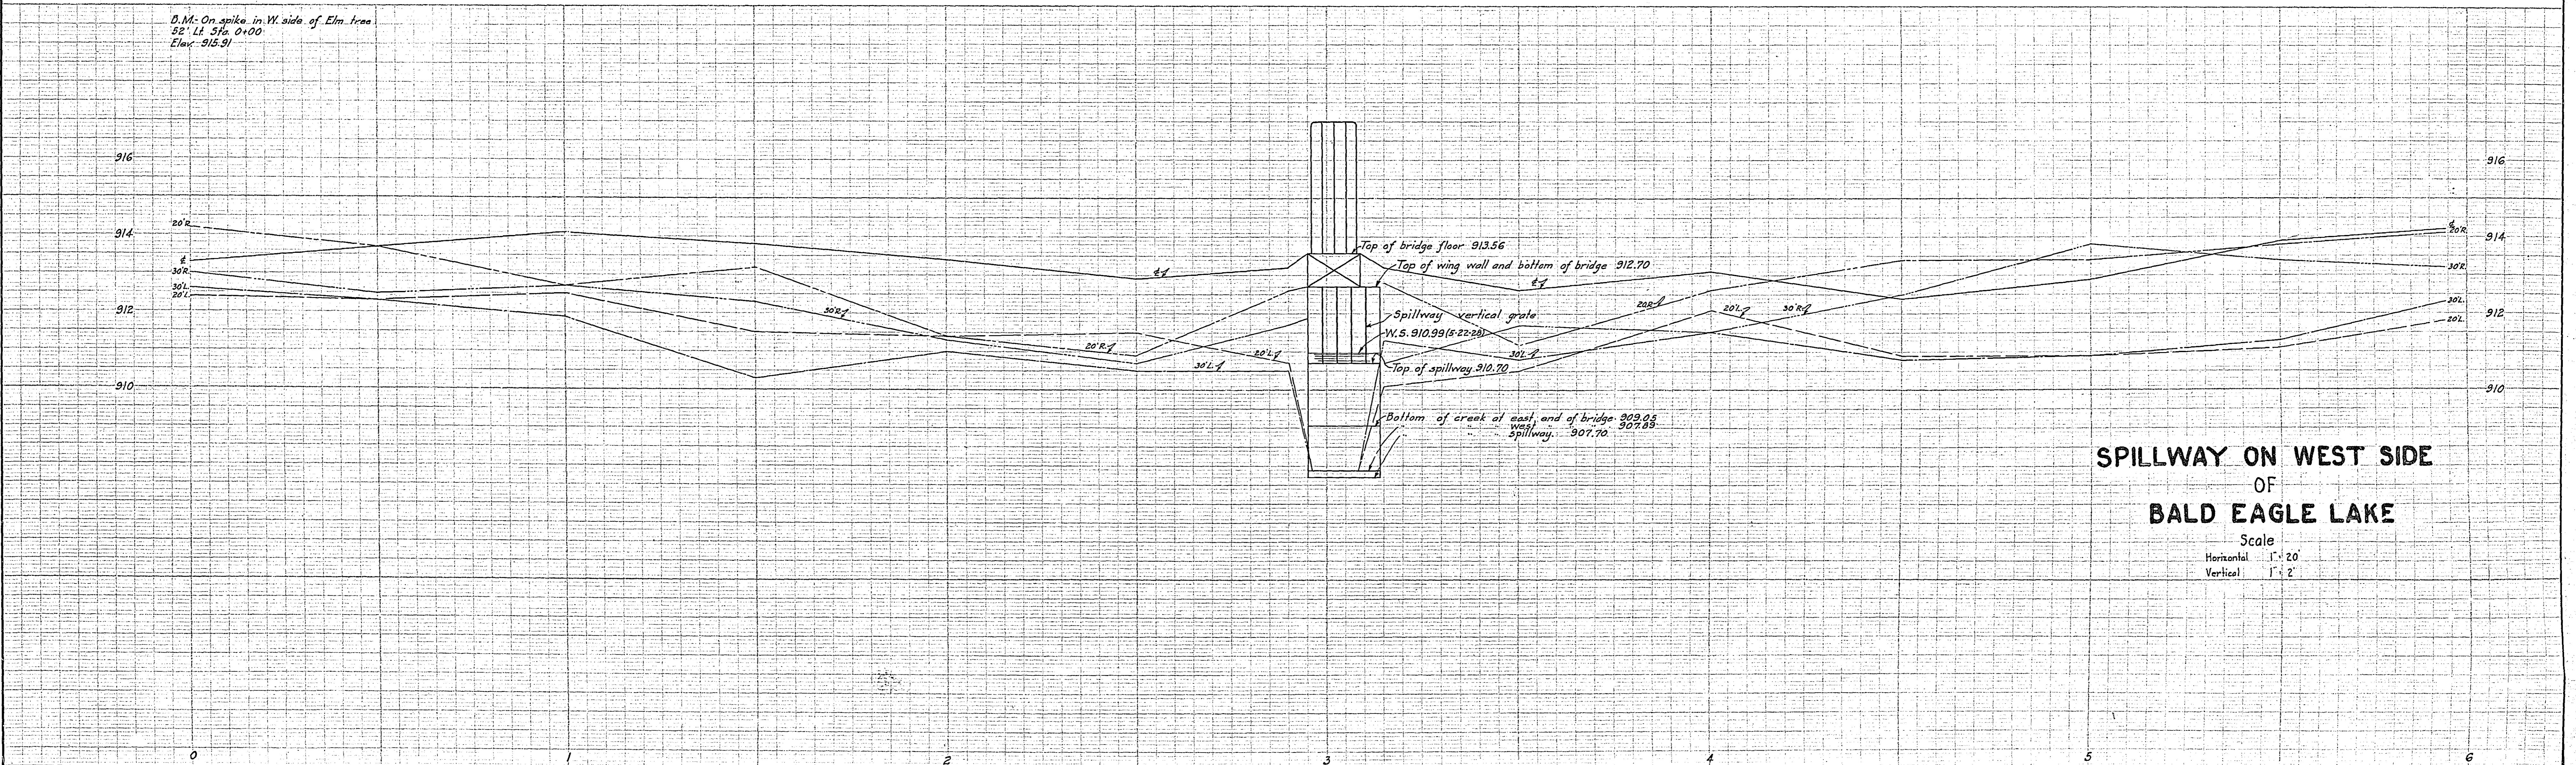

**SPILLWAY ON WEST SIDE
 OF
 BALD EAGLE LAKE**

Scale
 Horizontal 1" = 20'
 Vertical 1" = 2'