



PLAN
SCALE 1" = 100'

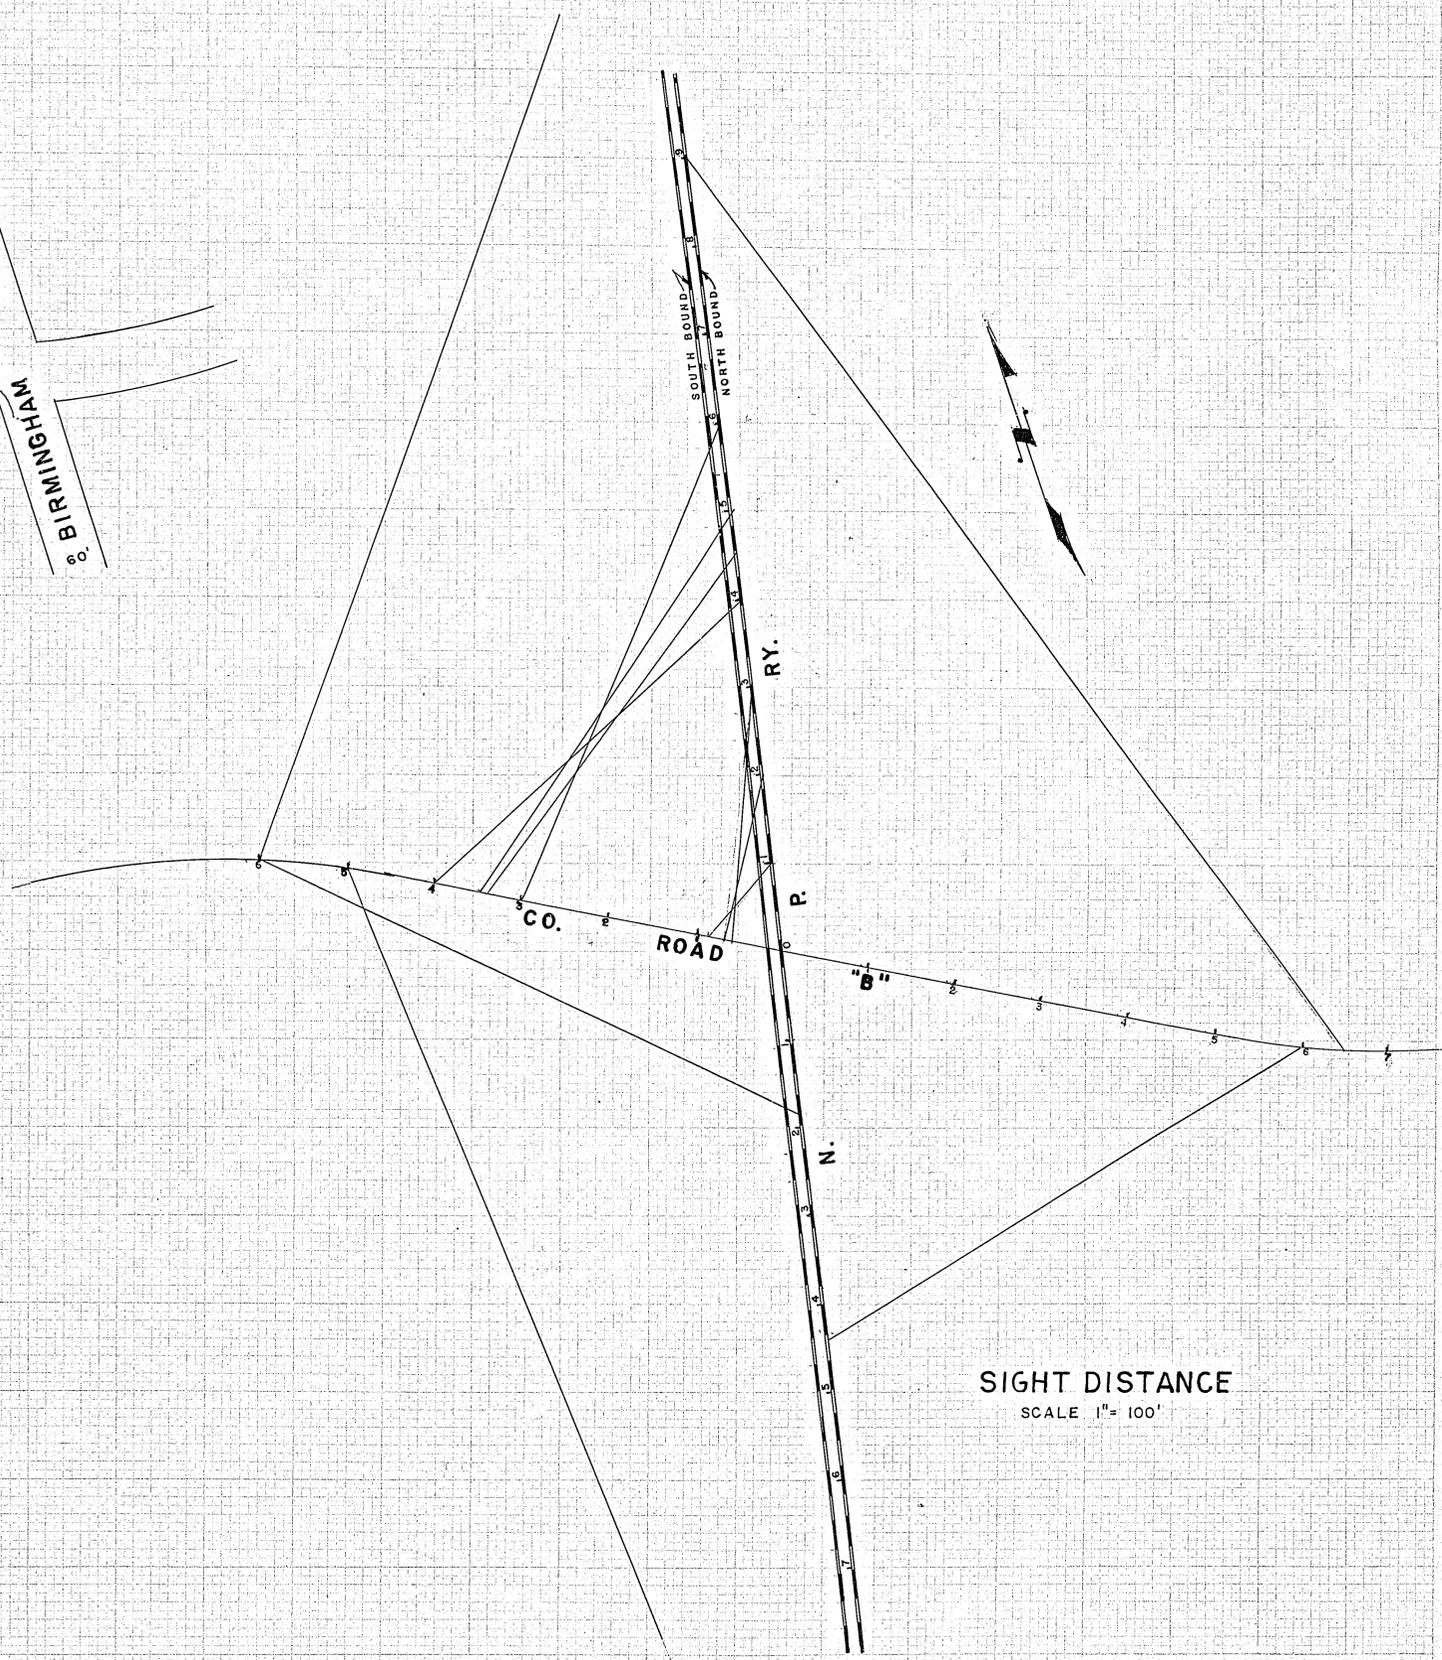

SIGHT DISTANCE
SCALE 1" = 100'

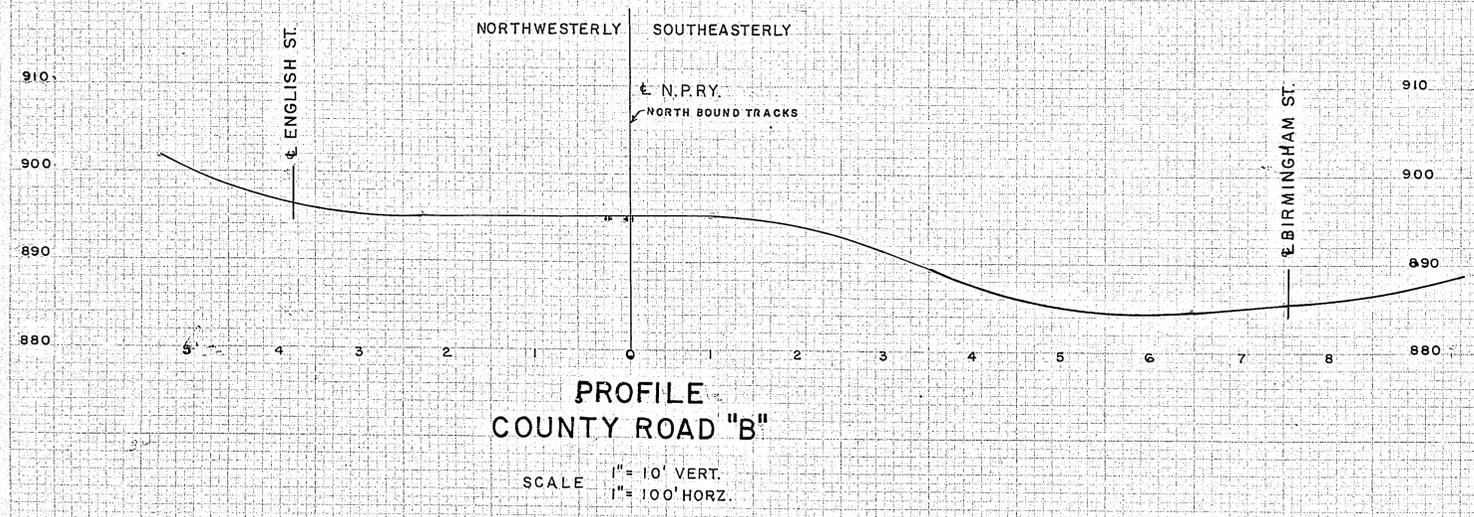

PROFILE
COUNTY ROAD "B"
SCALE 1" = 10' VERT.
1" = 100' HORZ.