




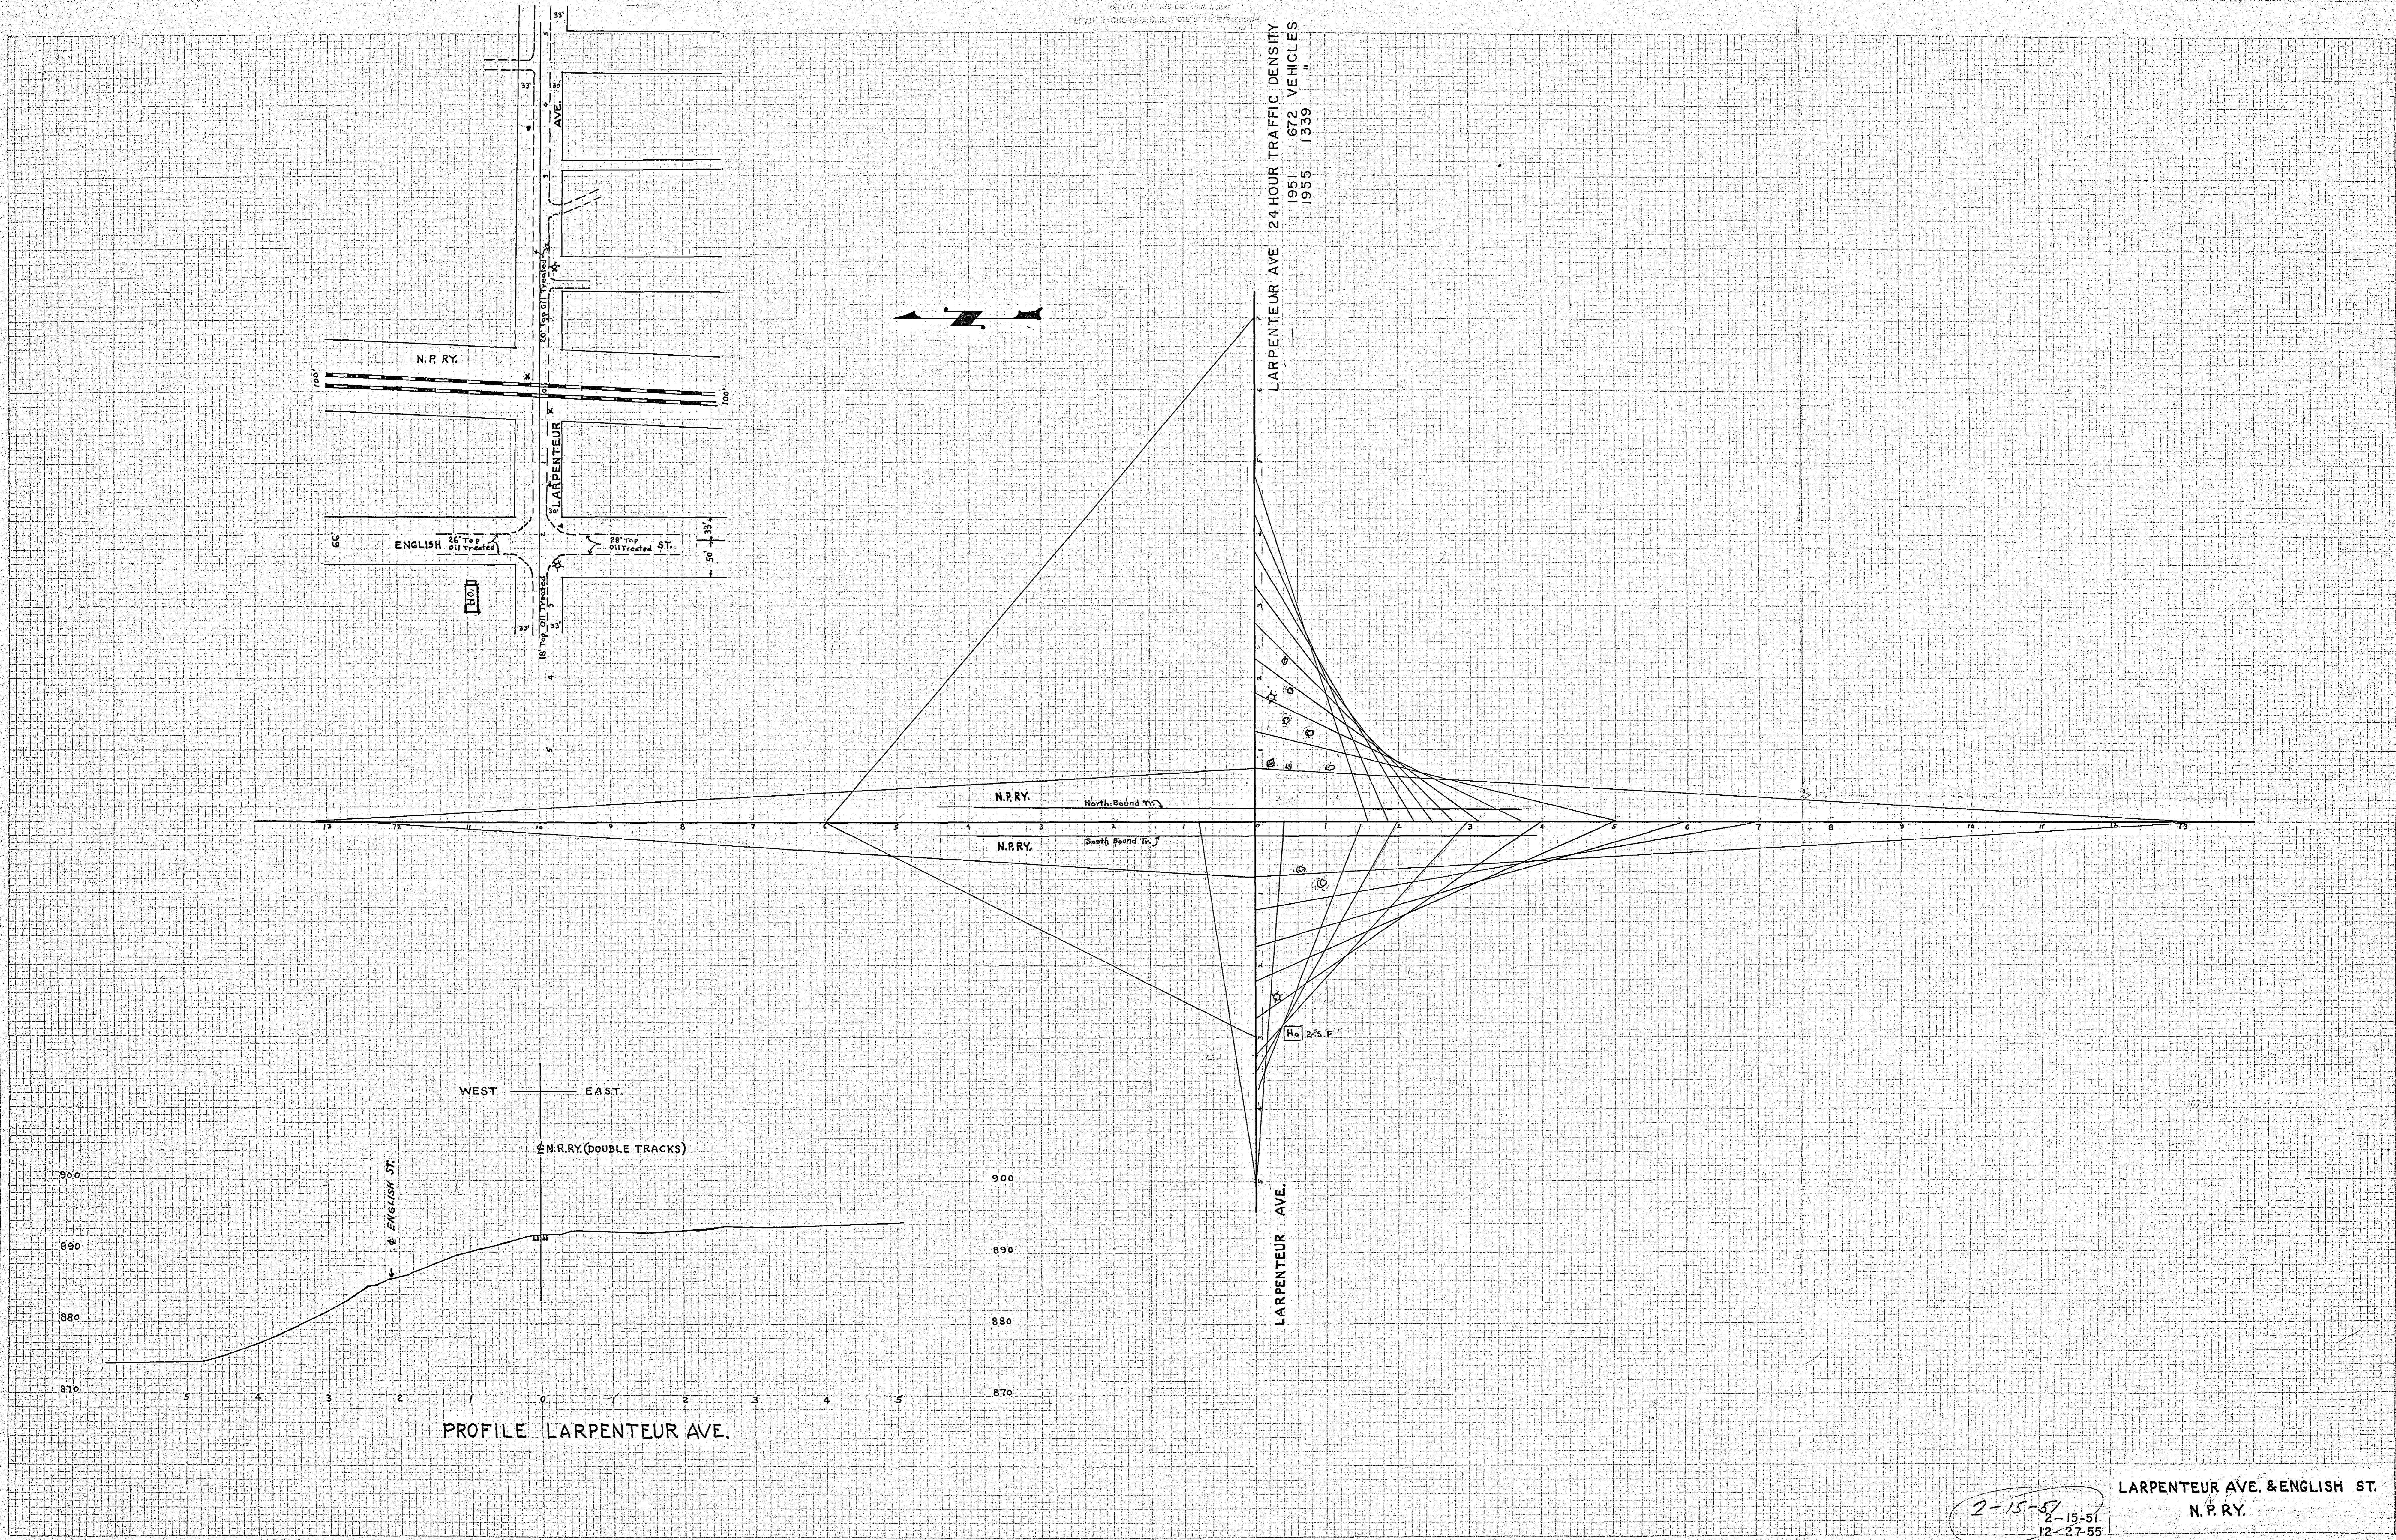

2-15-51
 2-15-51
 12-27-55

 N.P.R.Y.

12-27-55

6514