


DATE	3/4/58
BY	YVRLU2
CHECKED	
APPROVED	
SCALE	1"=100'

DATE	3/4/58
BY	YVRLU2
CHECKED	
APPROVED	
SCALE	1"=10' VERT. 1"=100' HORZ.

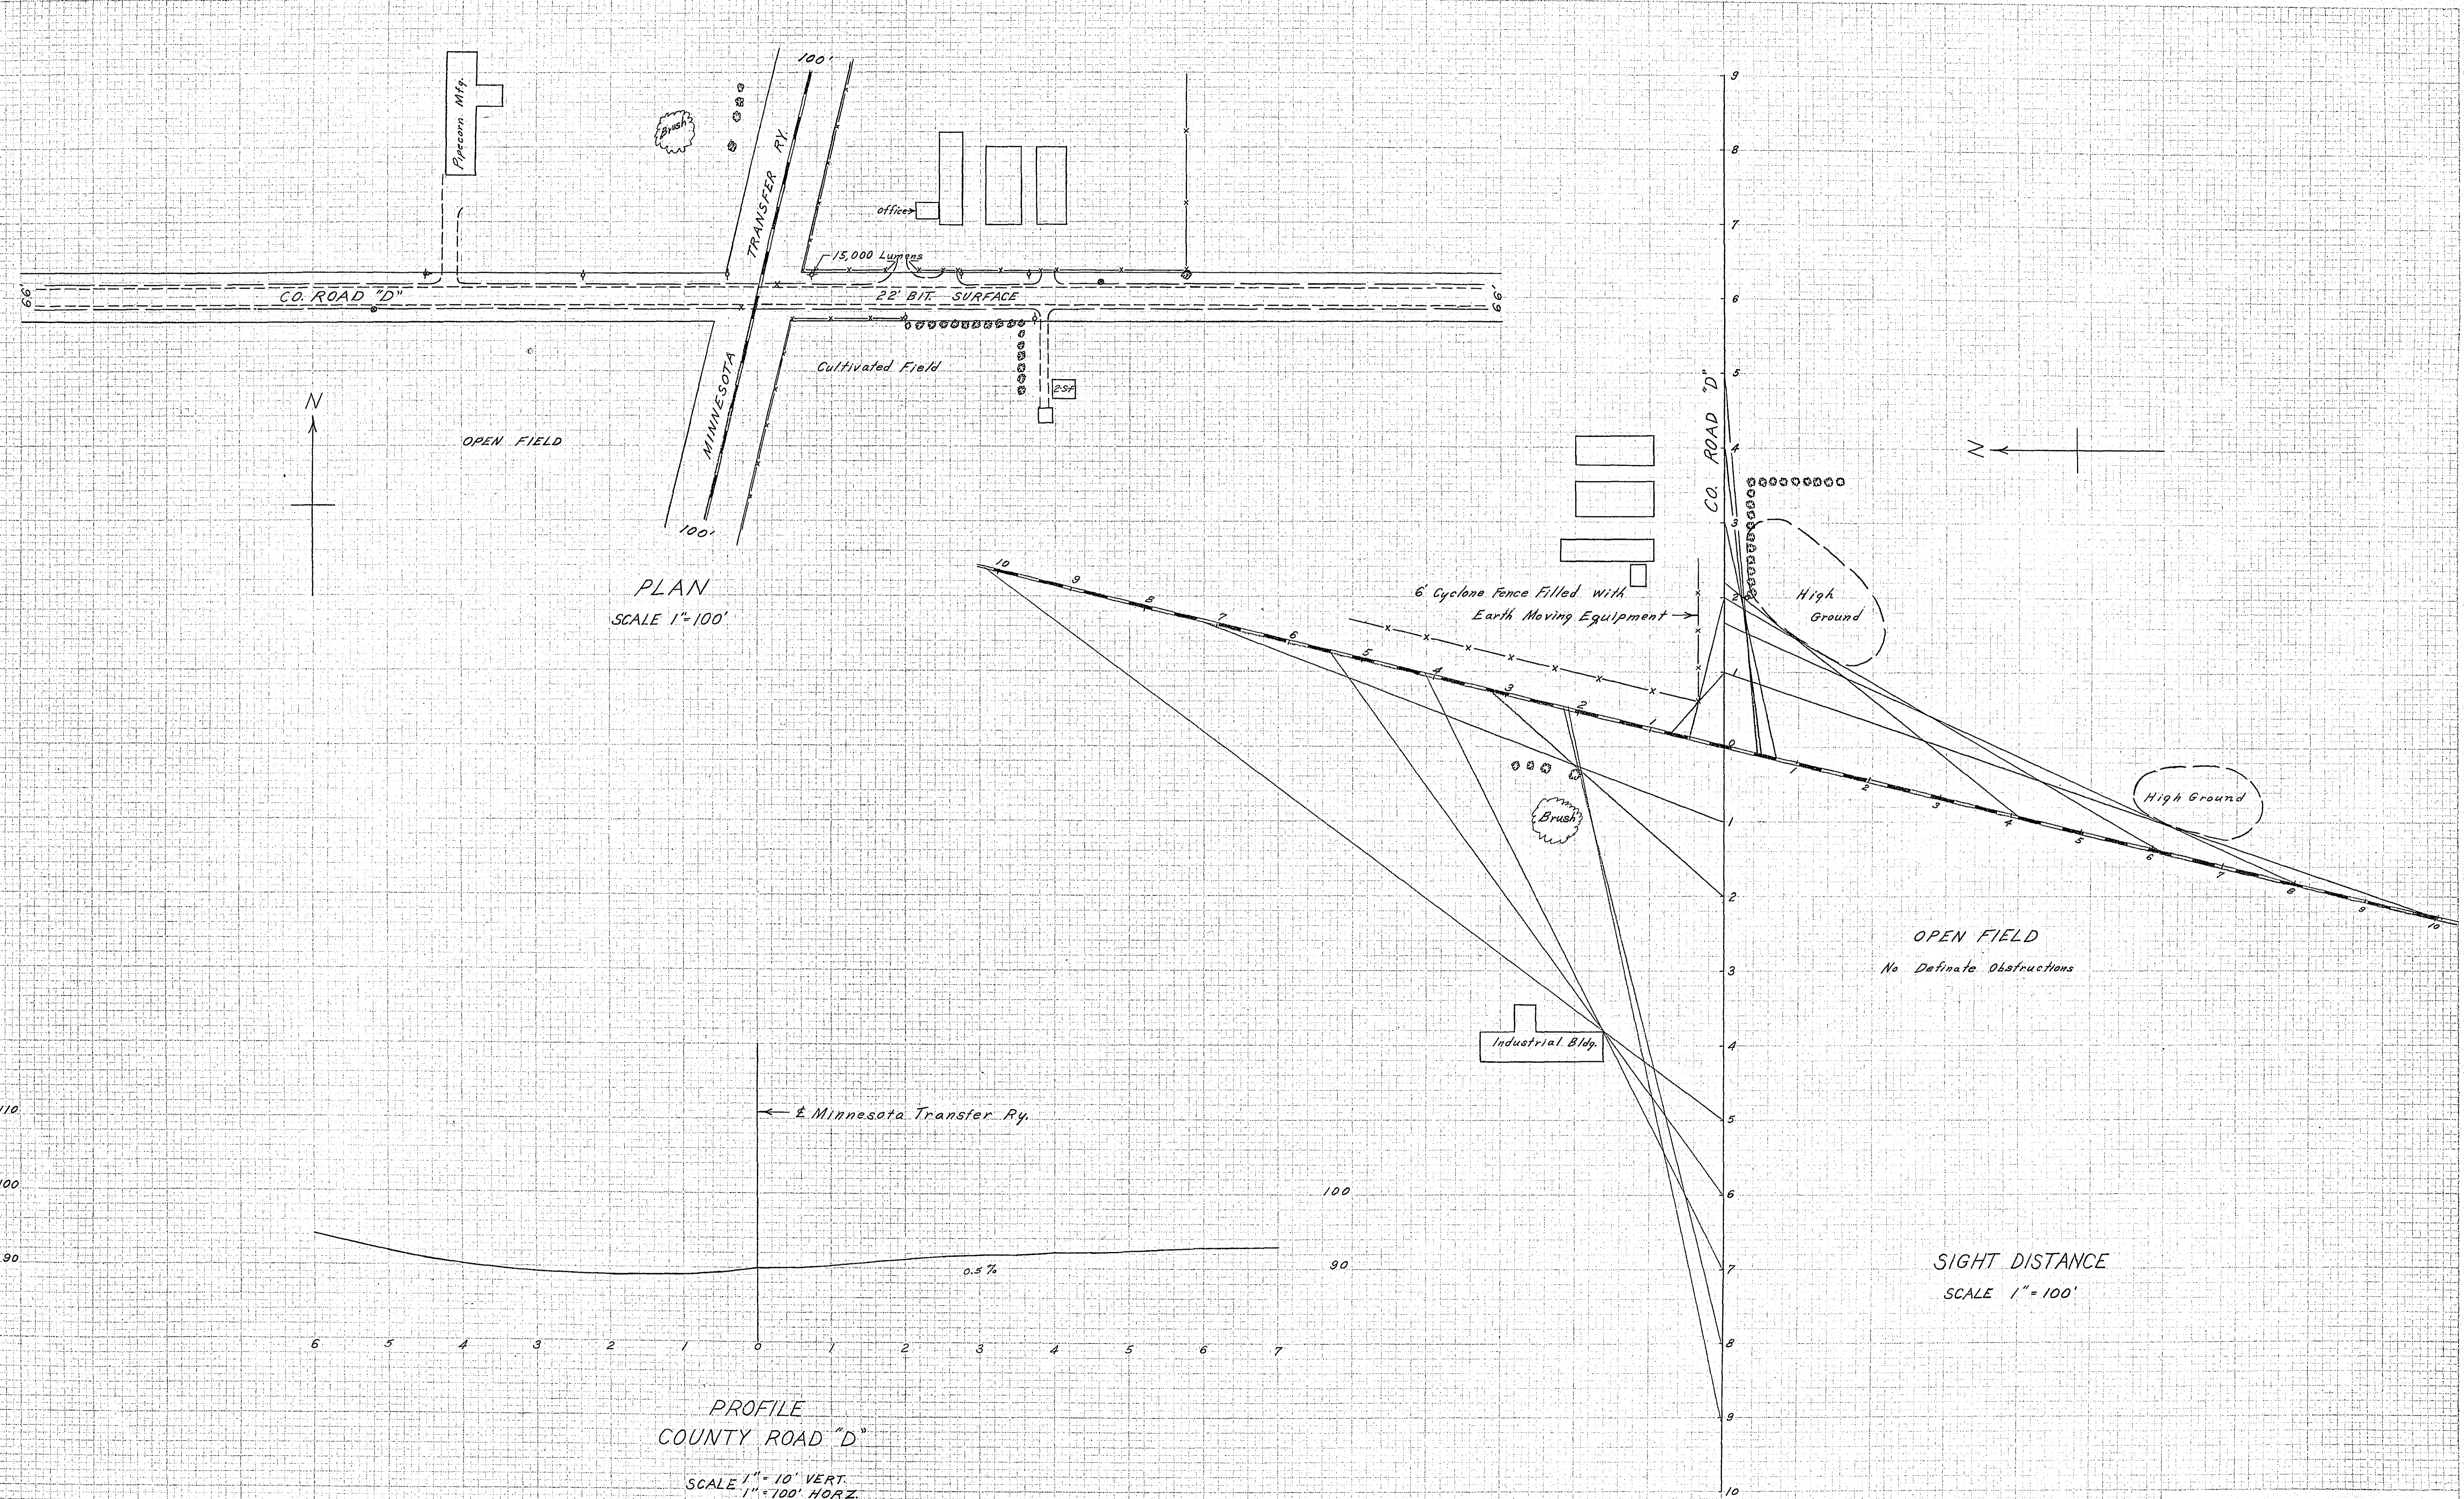

CO. RD. "D" & MINNESOTA TRANSFER RY

March 4, 1958