

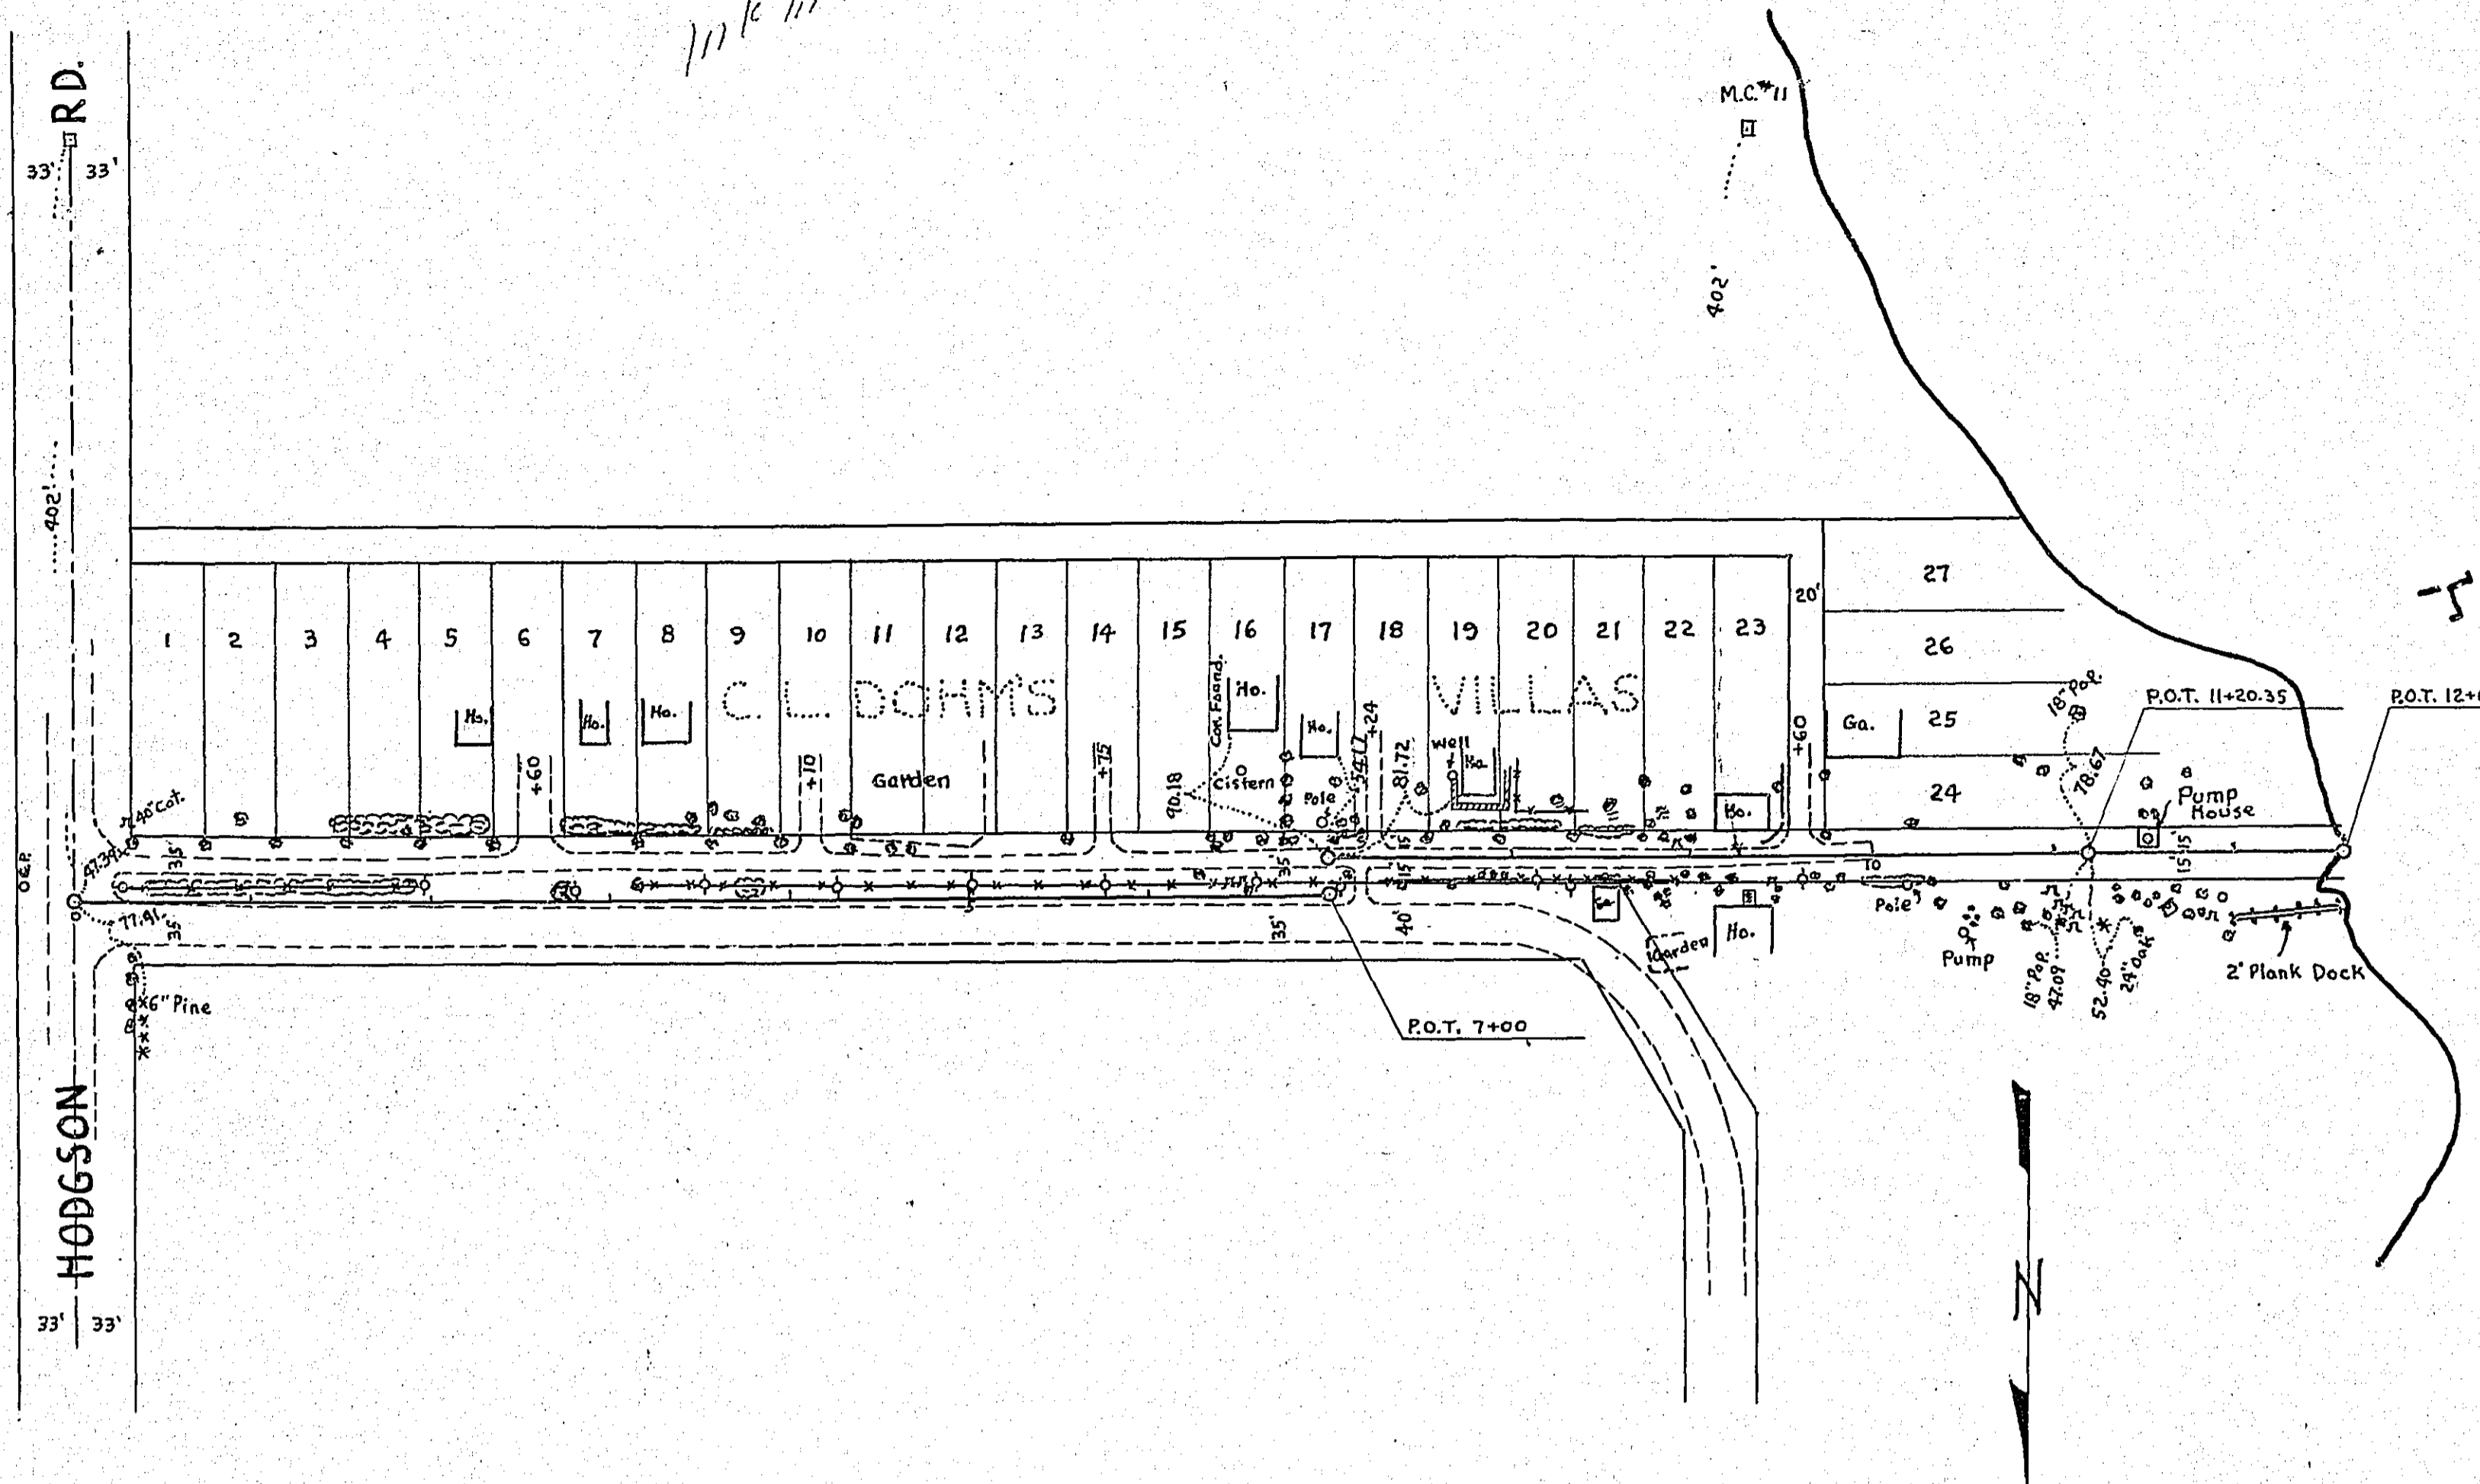


1/16" = 100' HORIZ


HODGSON RD.

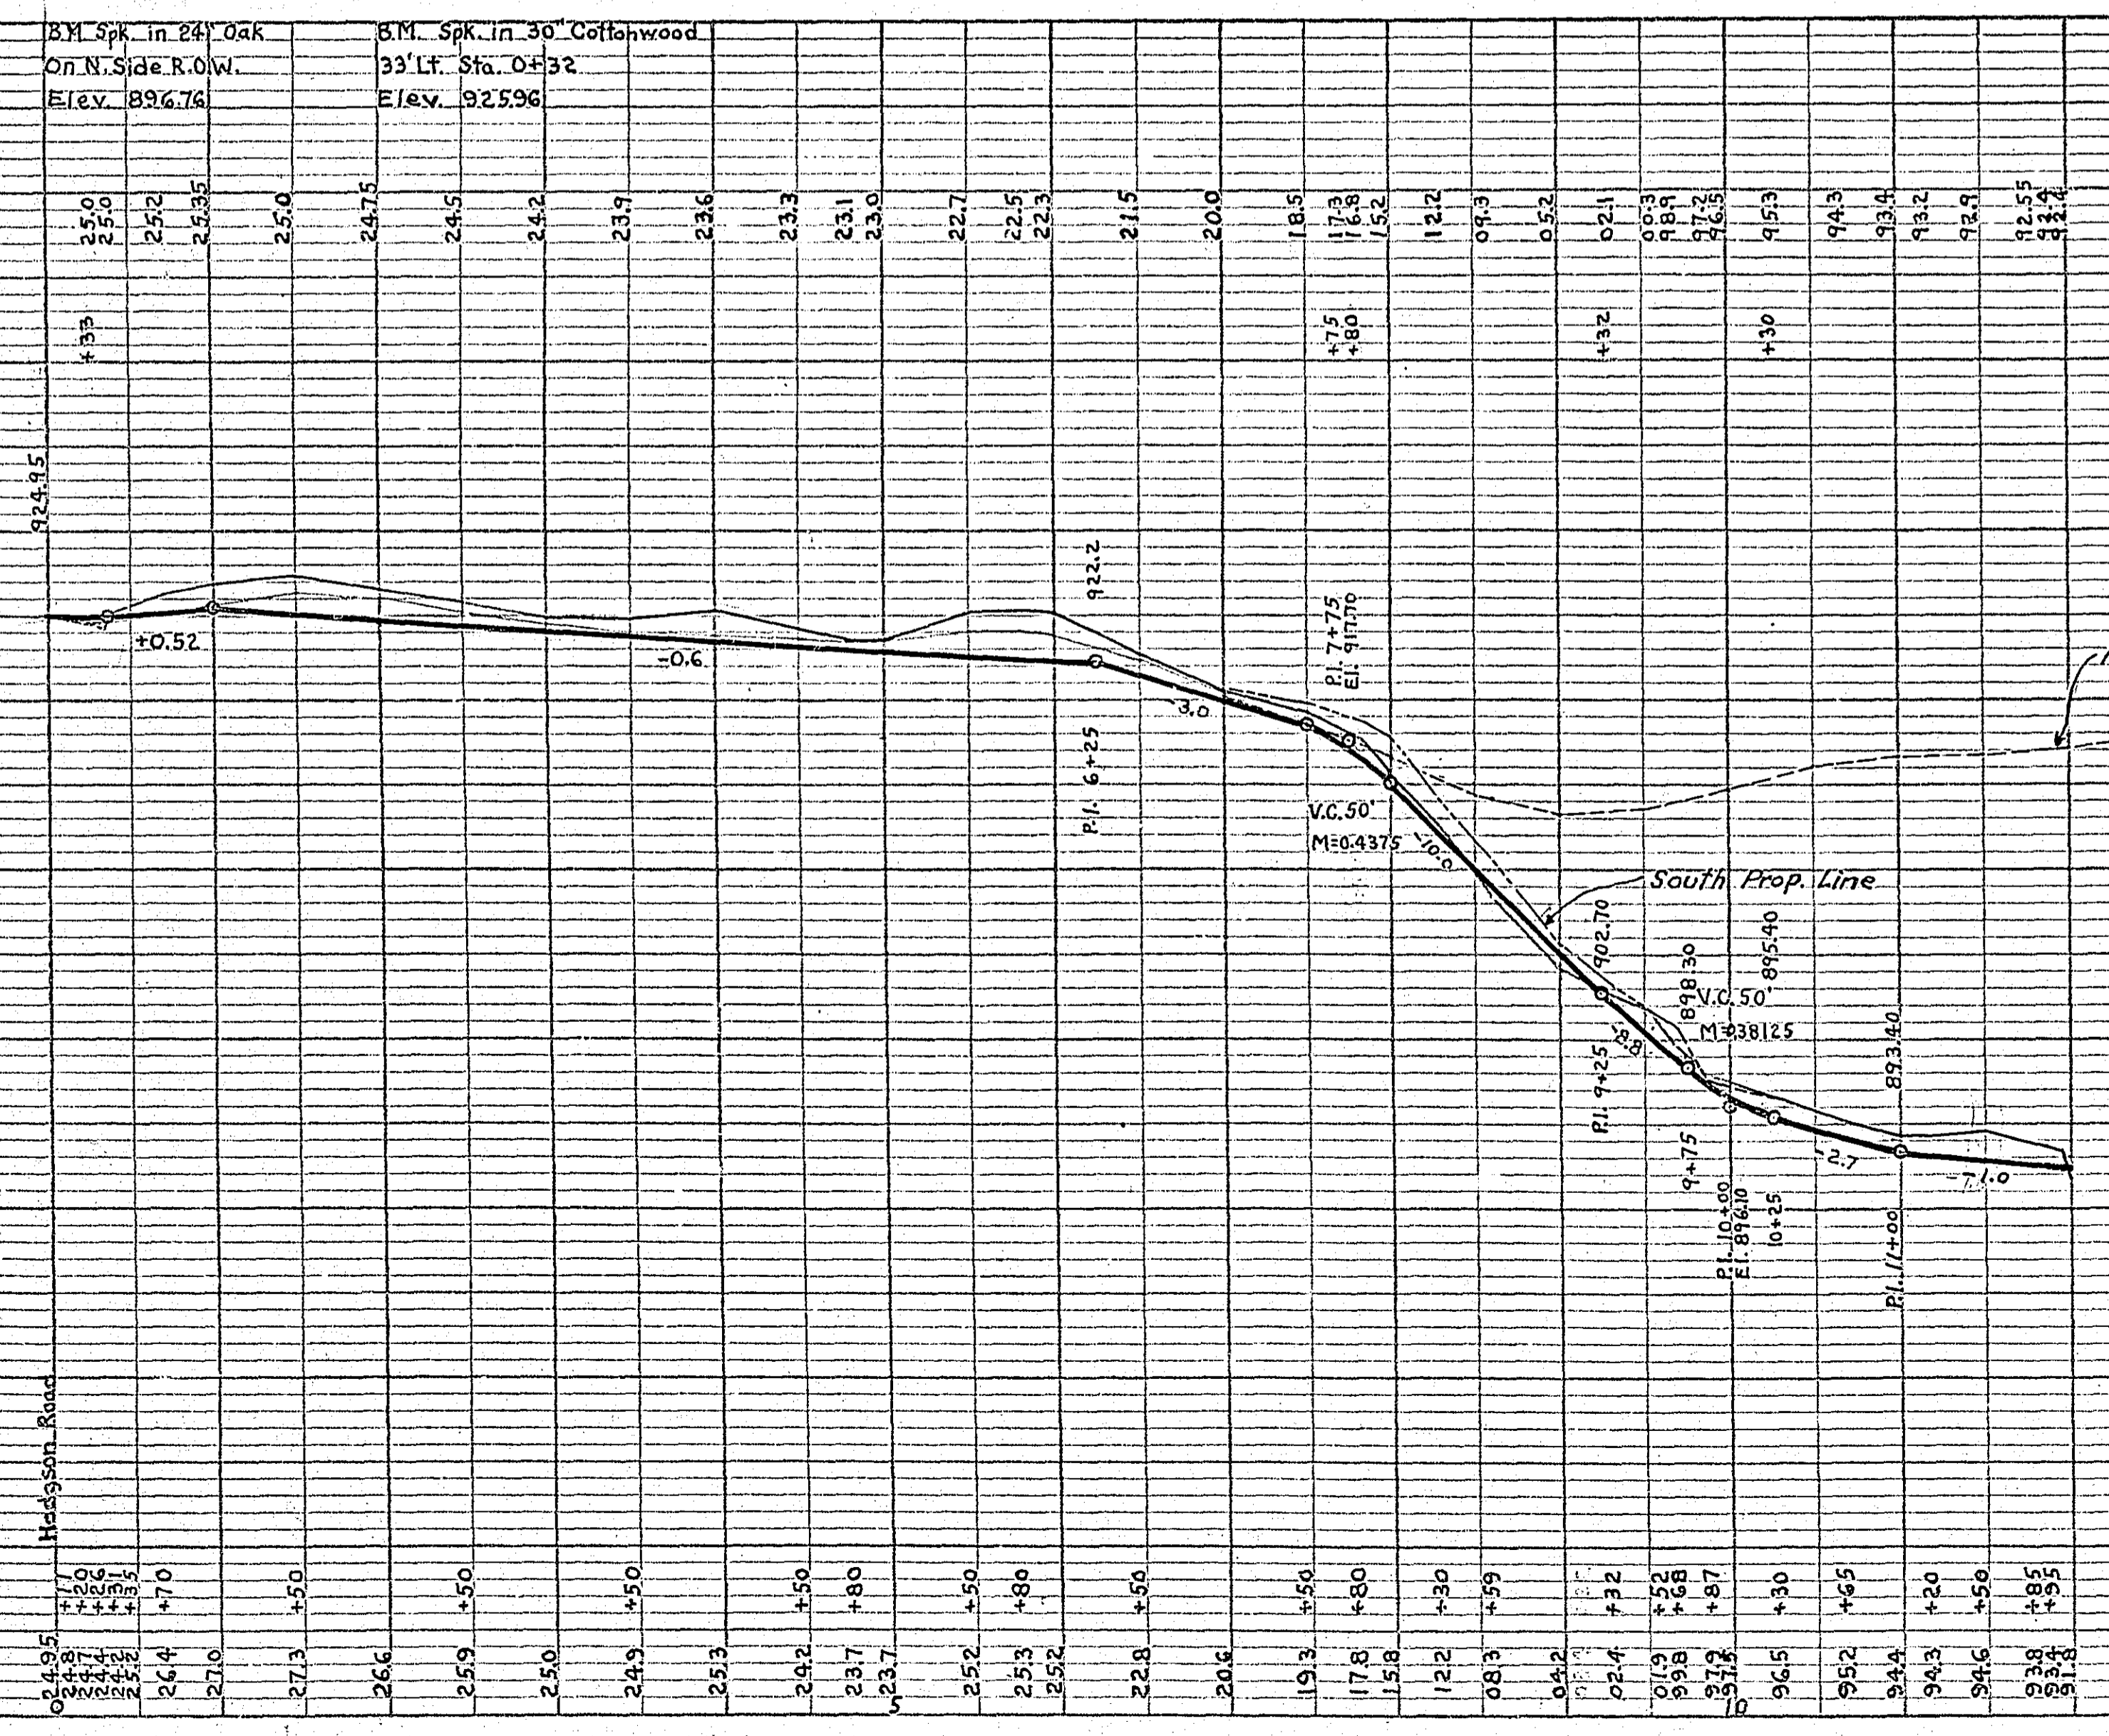

TURTLE LAKE

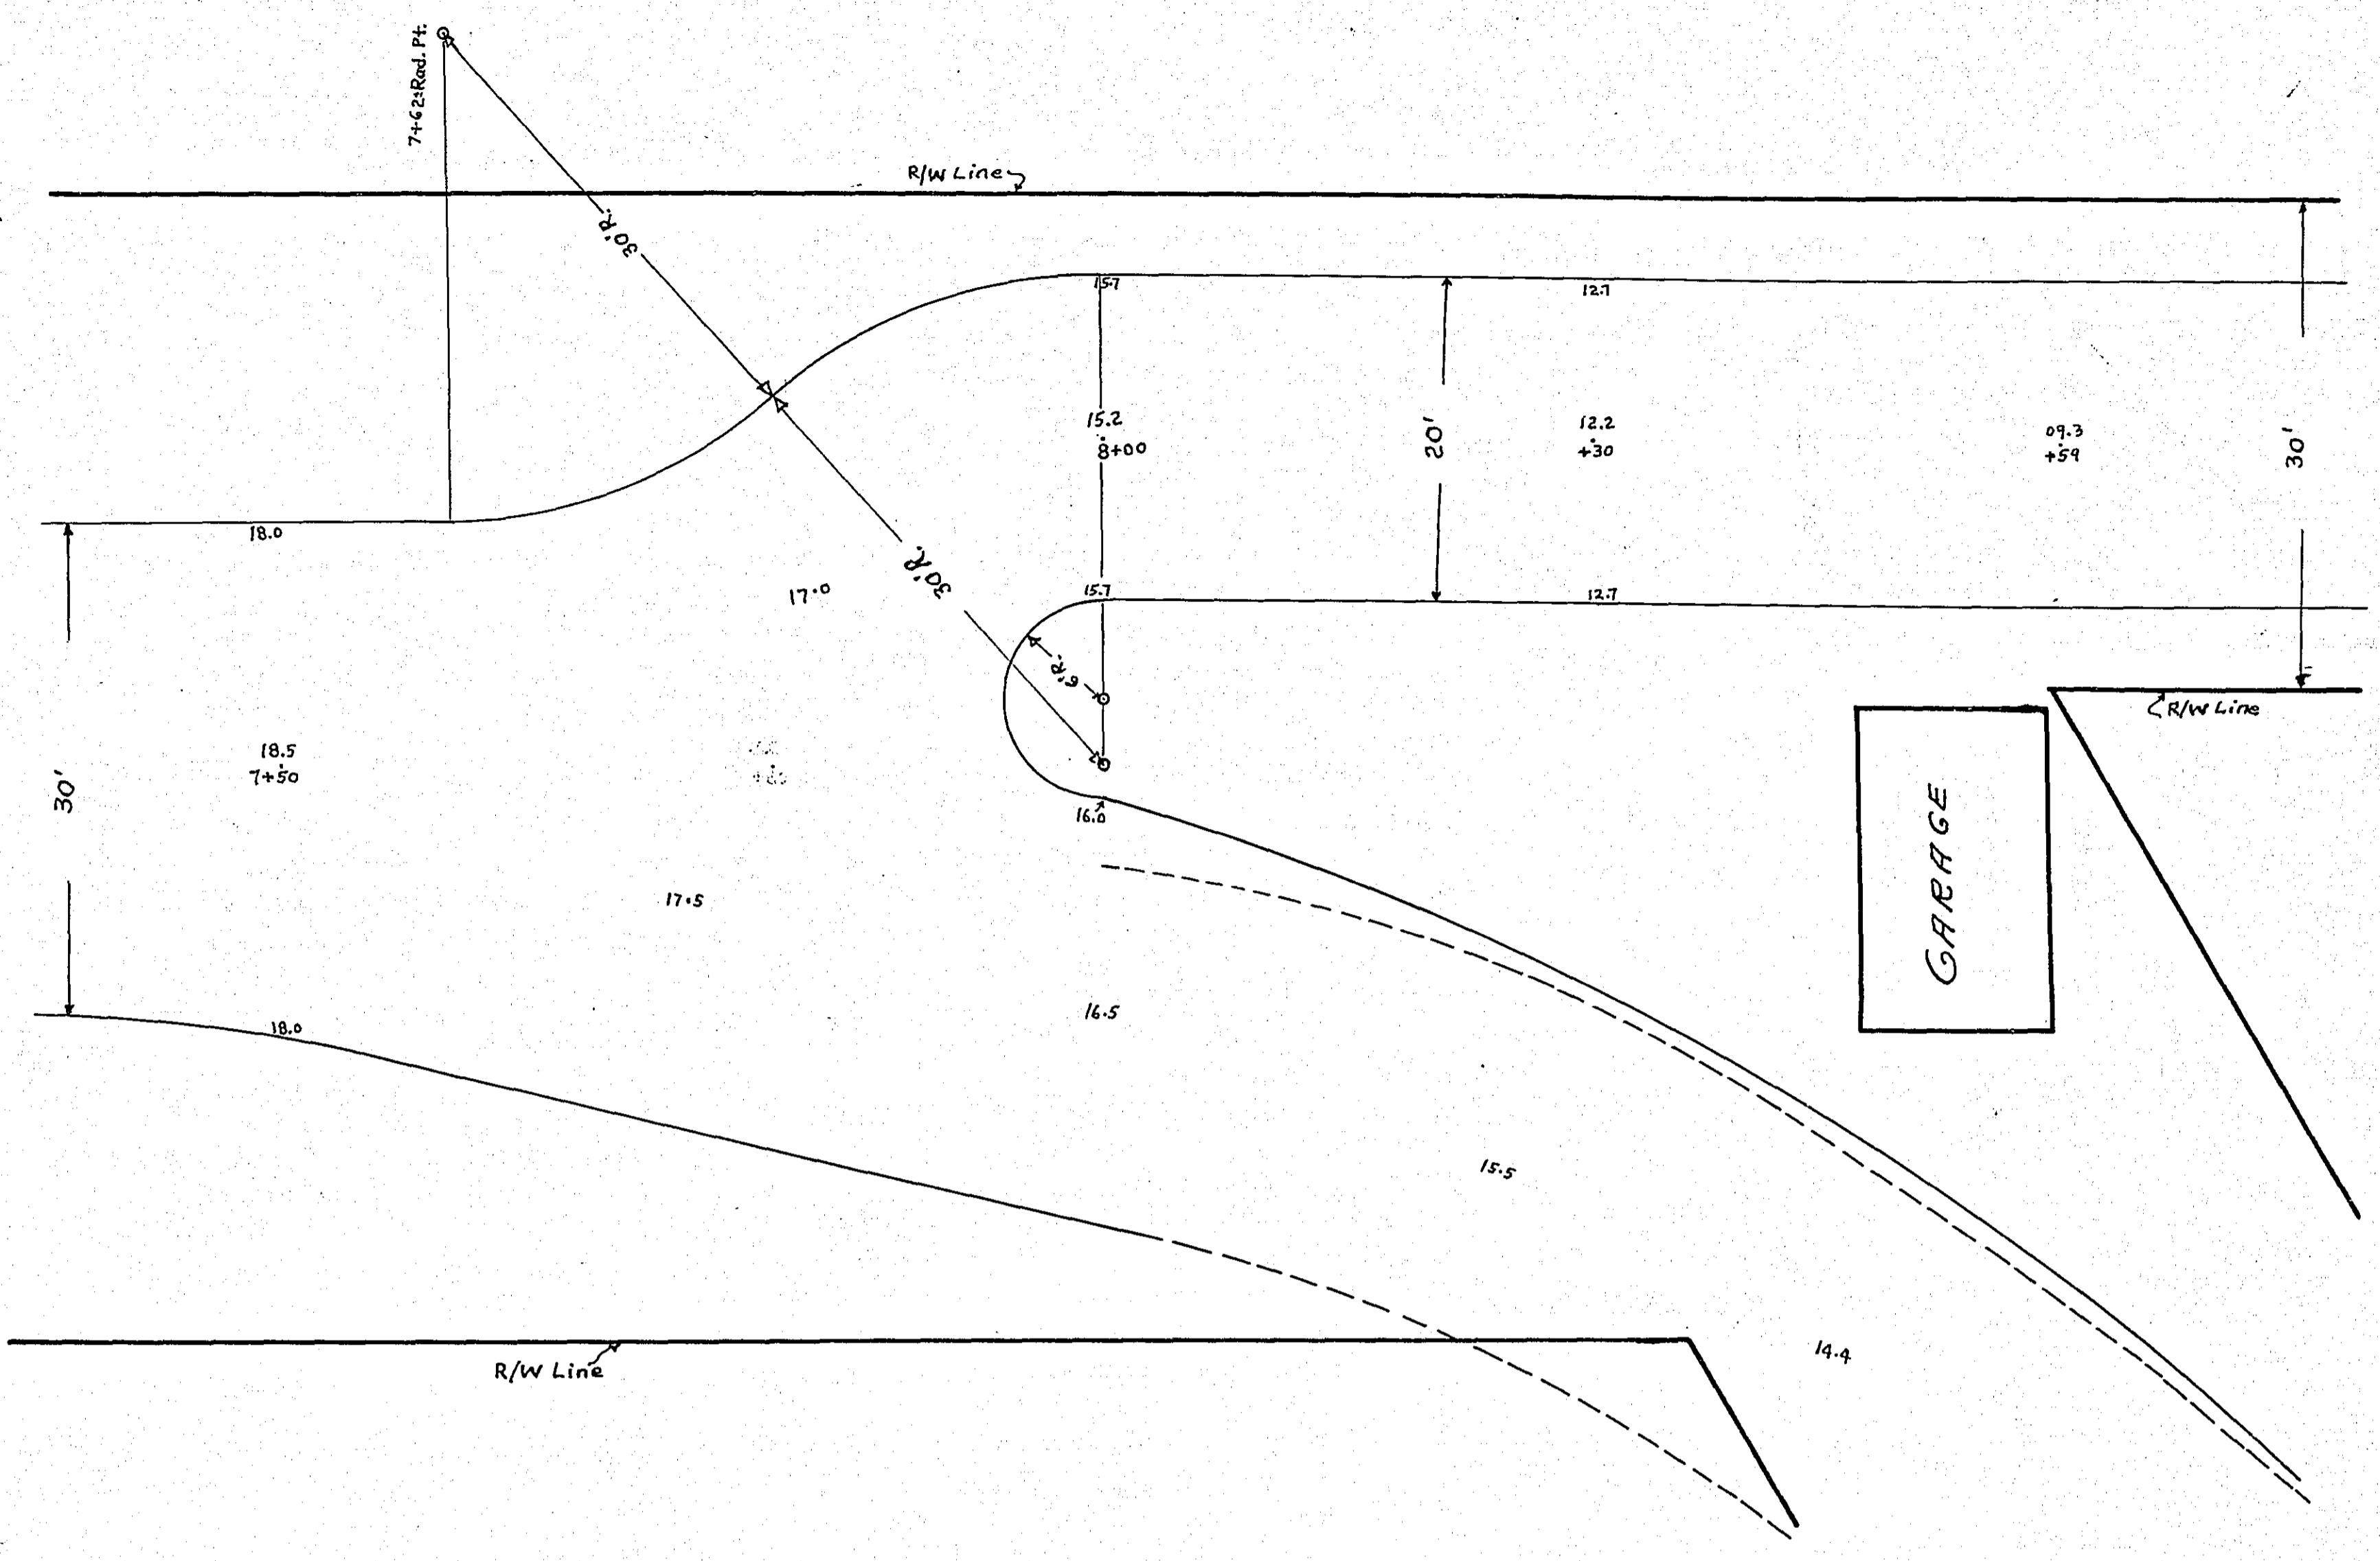

Profile of St. Albans St.

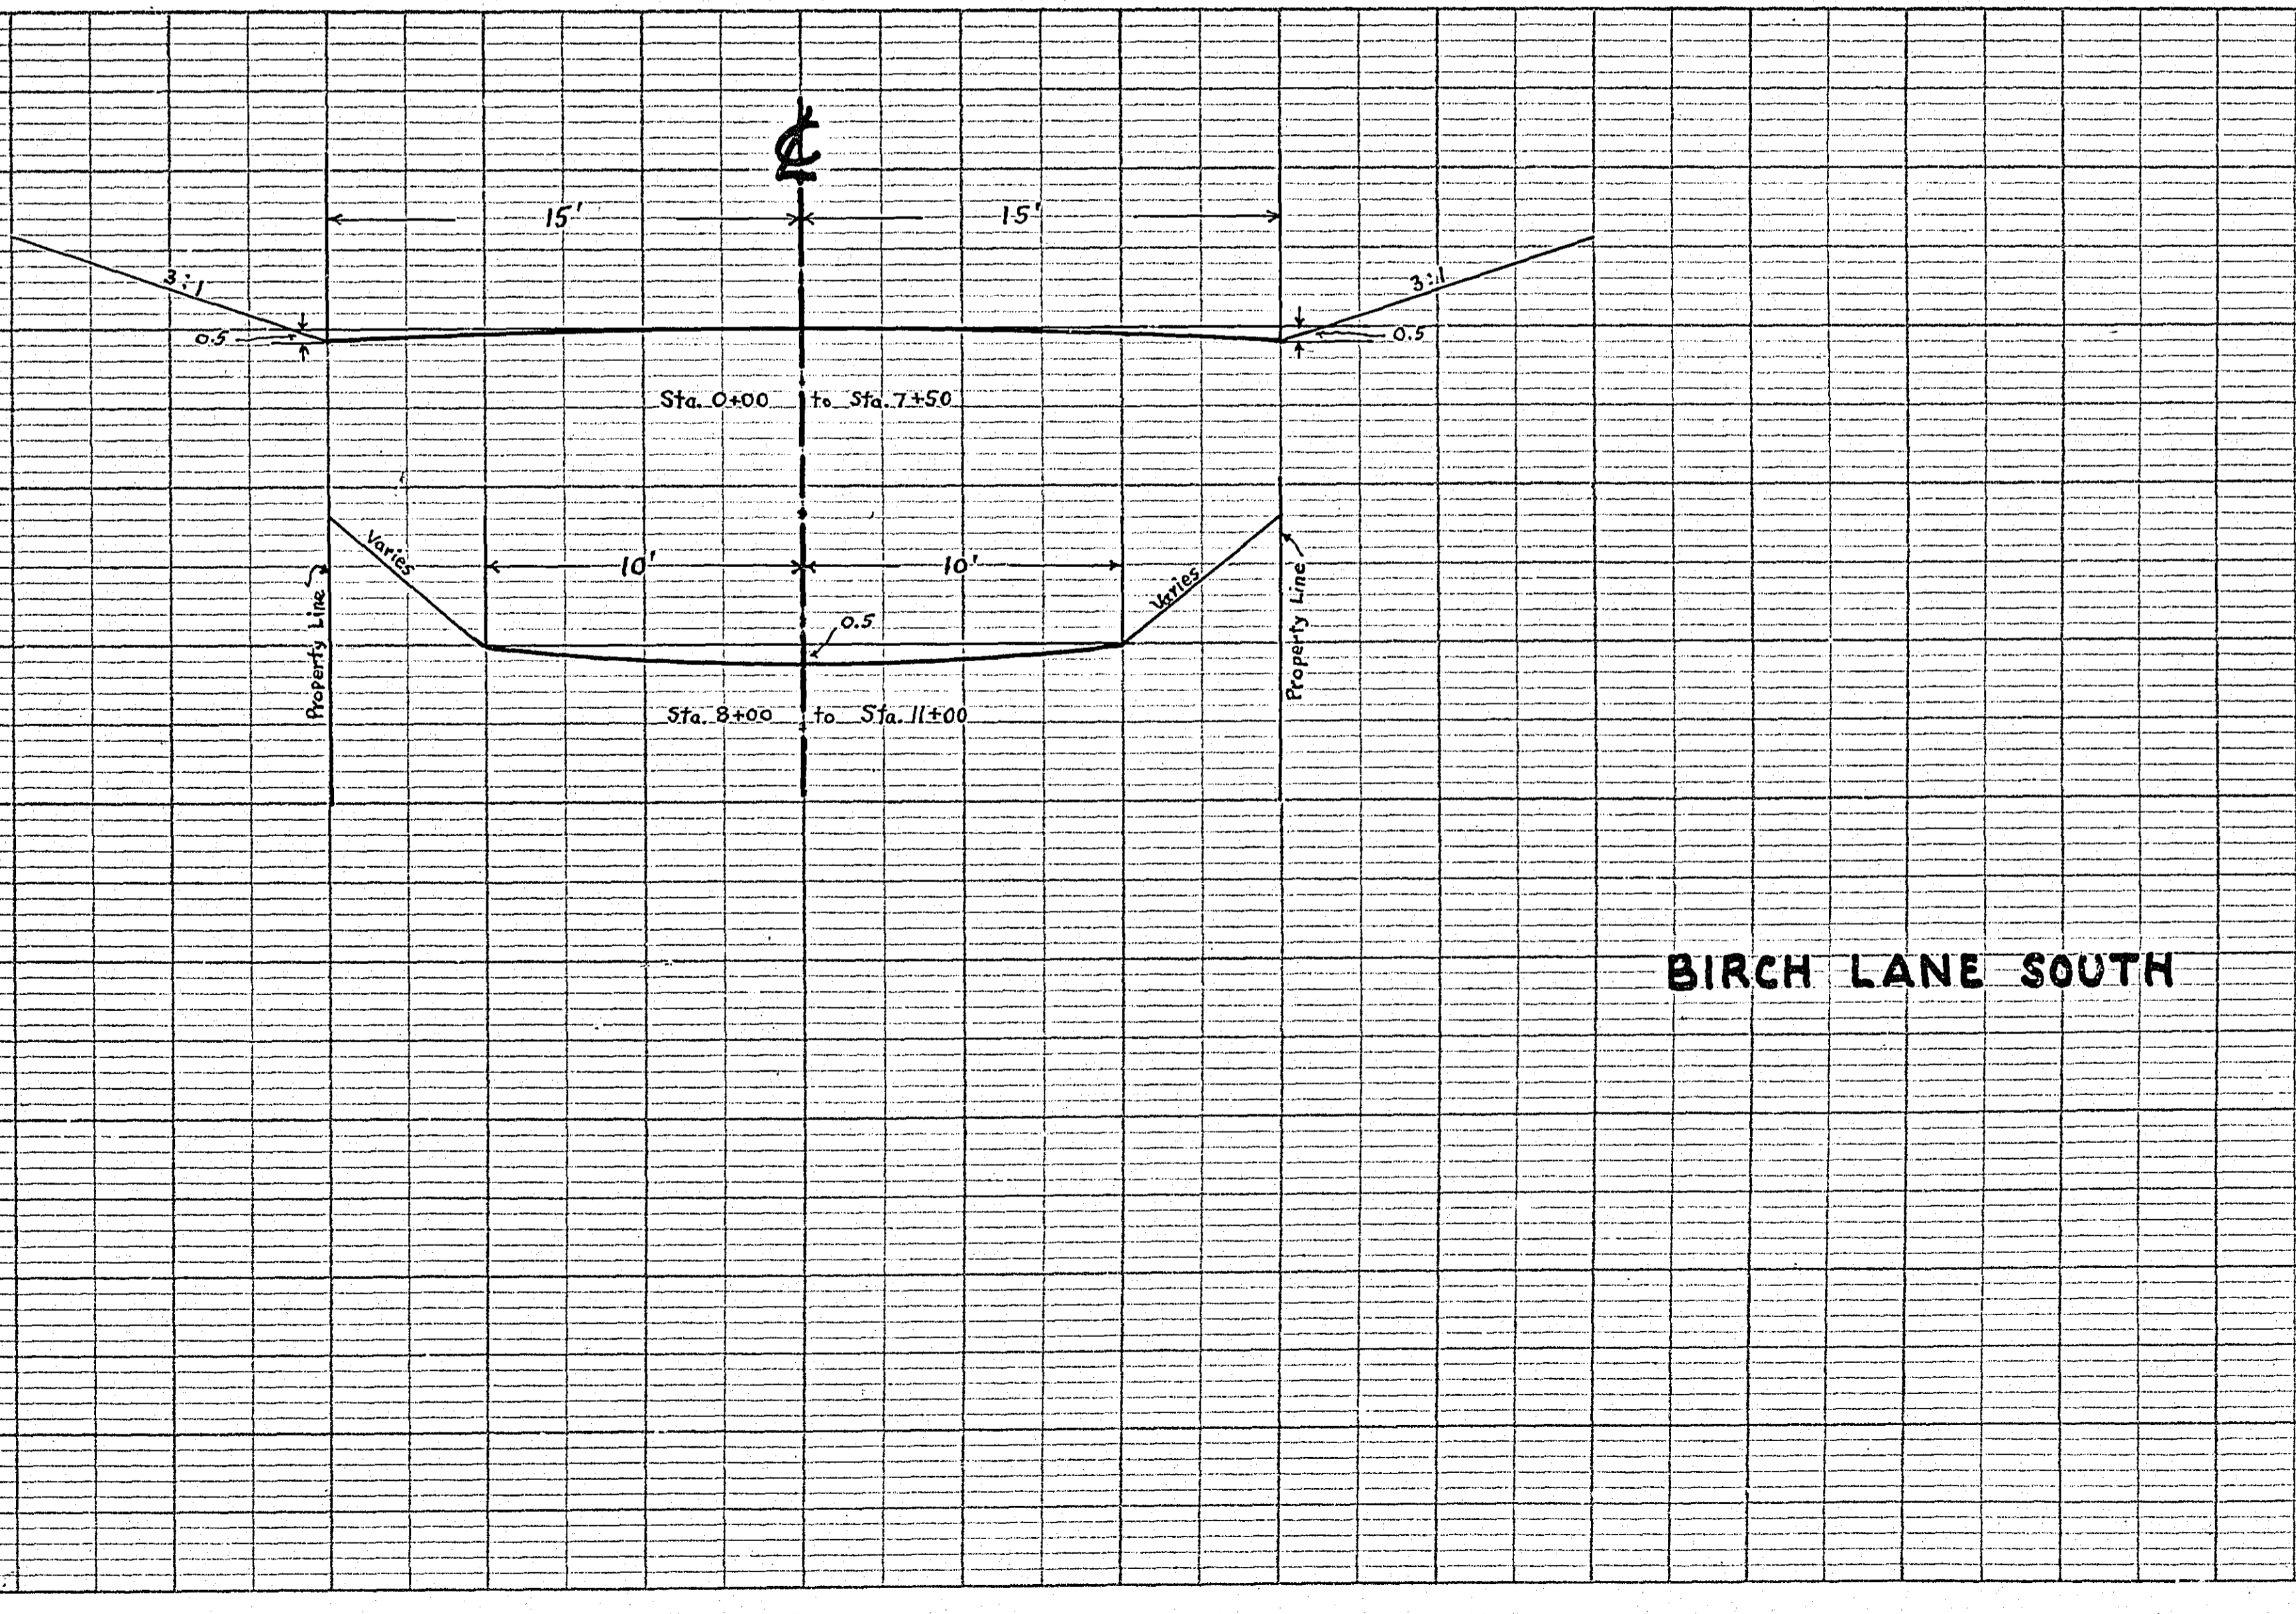

BIRCH LANE SOUTH

| | |
|-----|------|
| NO. | DATE |
| | |
| | |

| | |
|-----|------|
| NO. | DATE |
| | |
| | |

K&E CO. INC. 3431 1st Ave. N.E. Seattle, Wash. 98105
 K&E CO. INC. 3431 1st Ave. N.E. Seattle, Wash. 98105
 K&E CO. INC. 3431 1st Ave. N.E. Seattle, Wash. 98105