
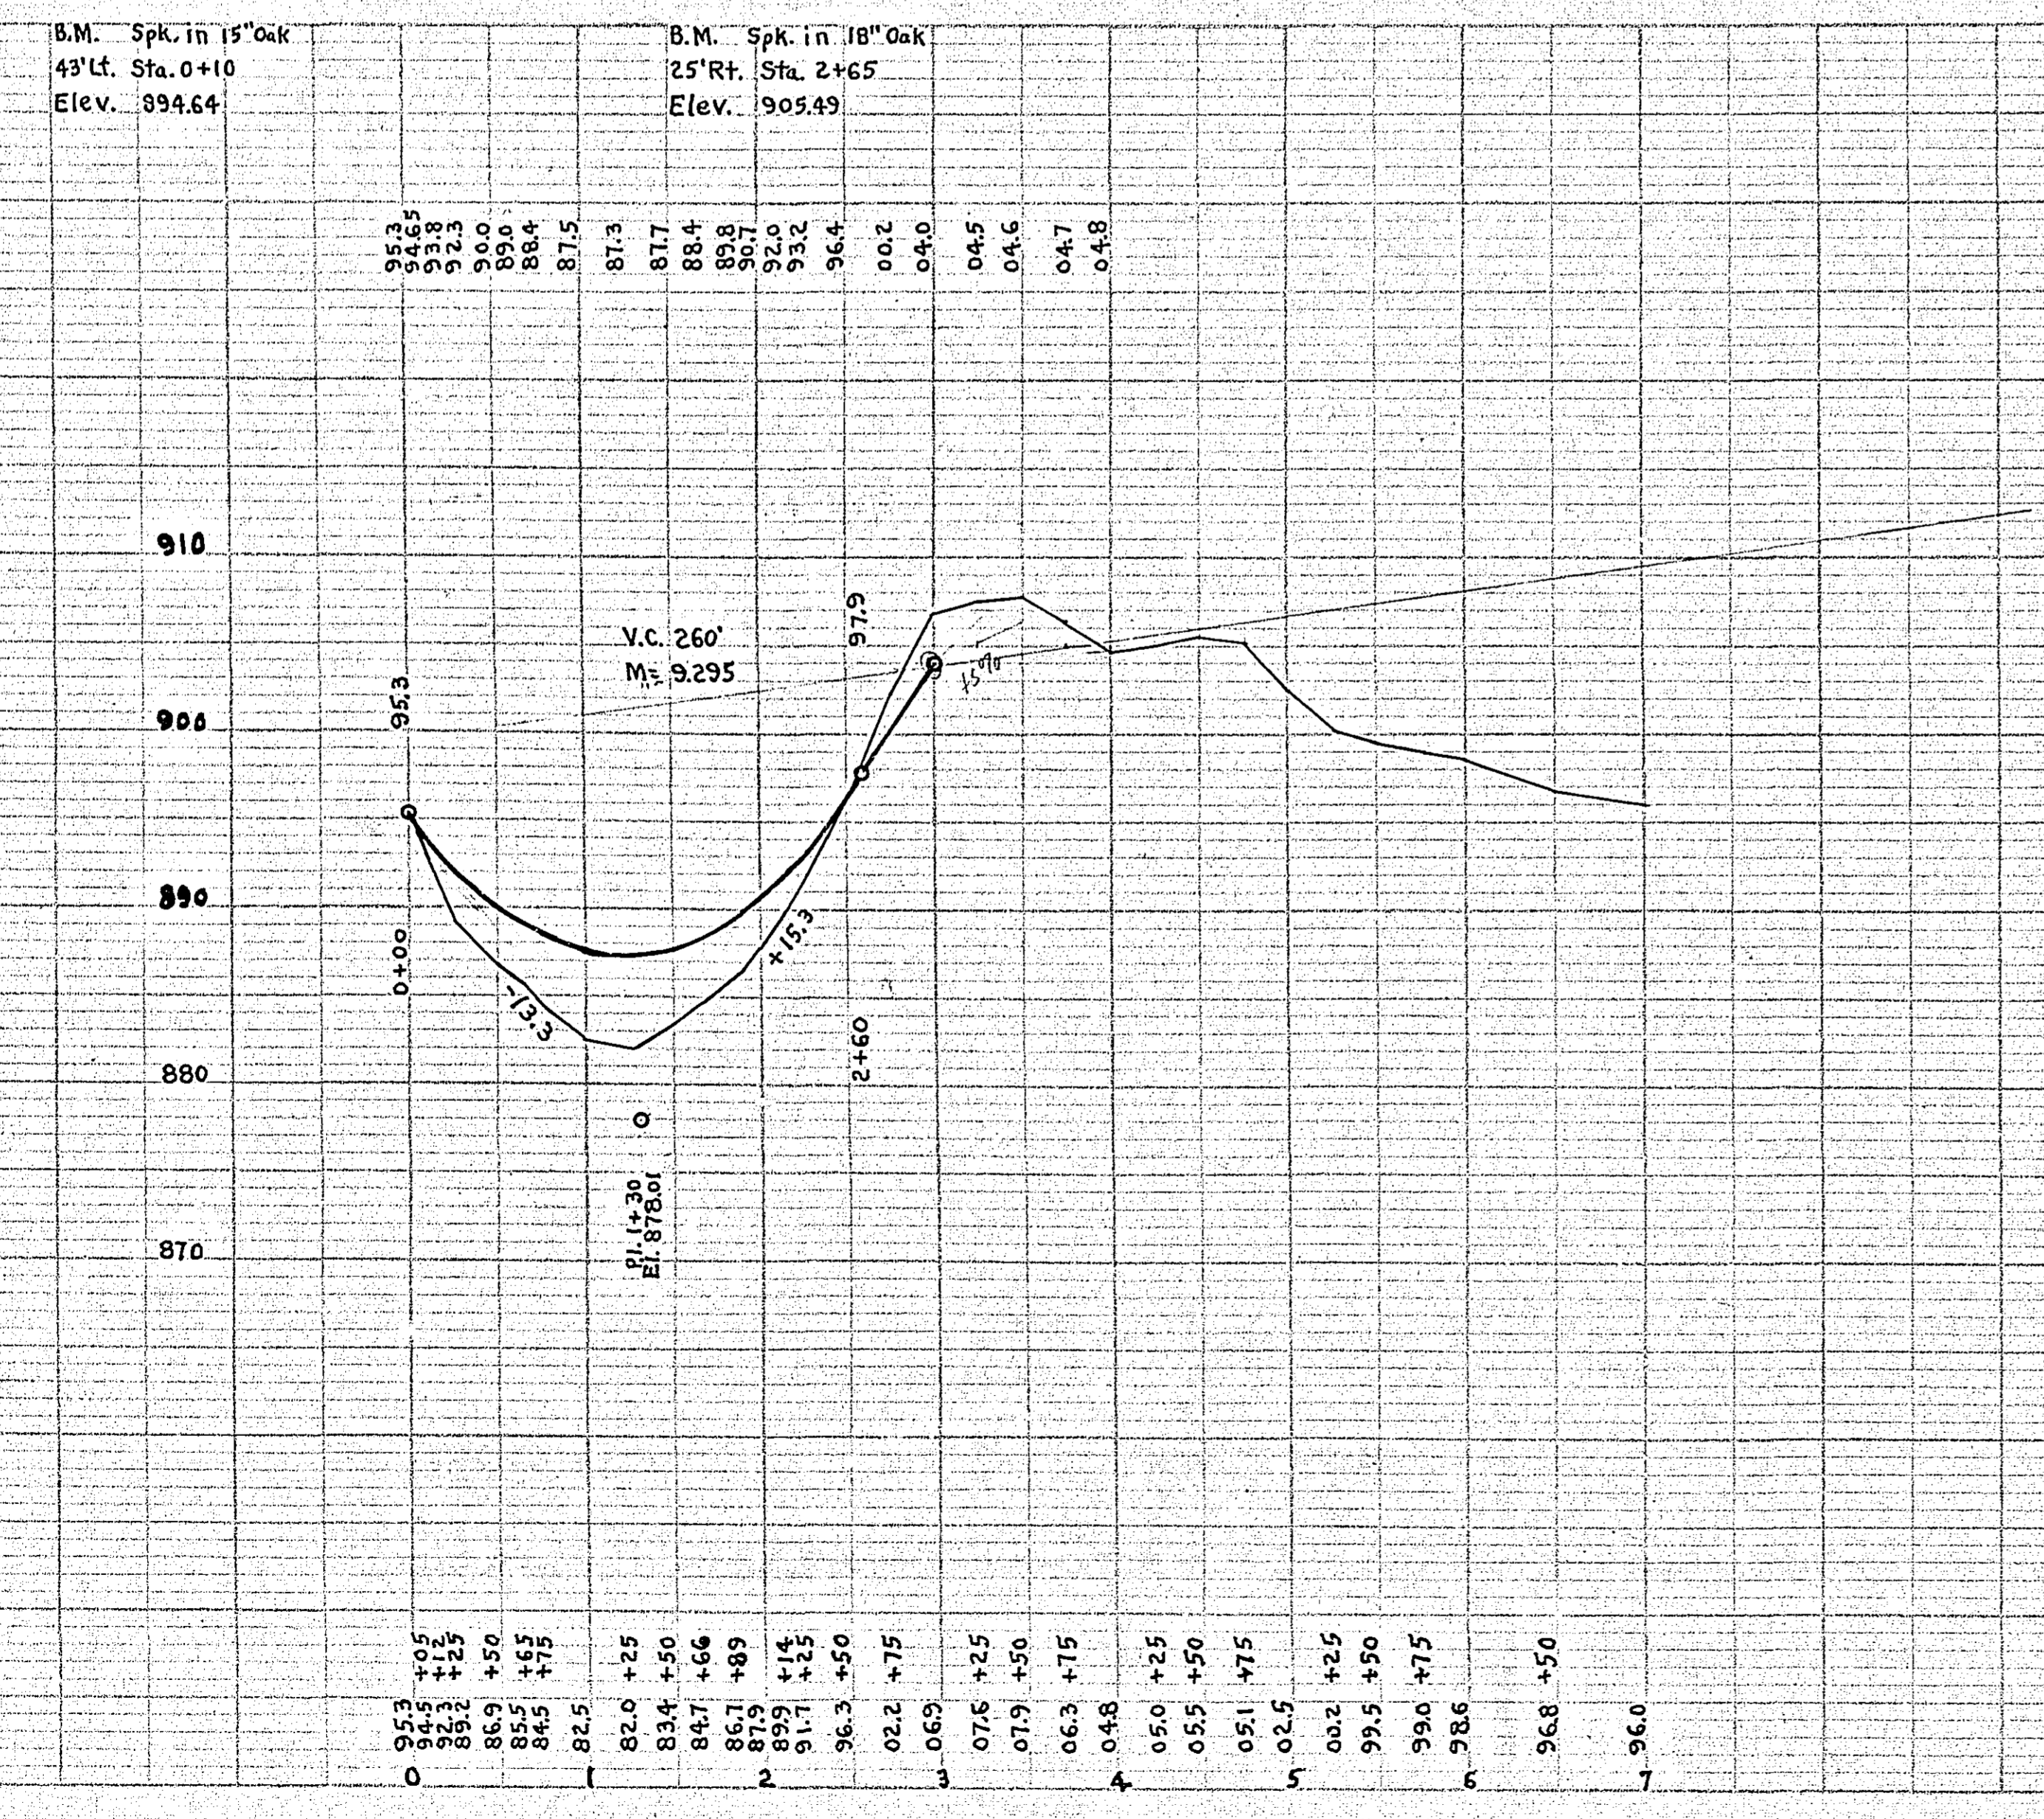


PLAN	SURVEYED	BY	DATE
NOTE BOOK NO.	PLOTTED		
	CHECKED		
	BY		
	DATE		

PROFILE	SURVEYED	BY	DATE
NOTE BOOK NO.	PLOTTED		
	CHECKED		
	BY		
	DATE		

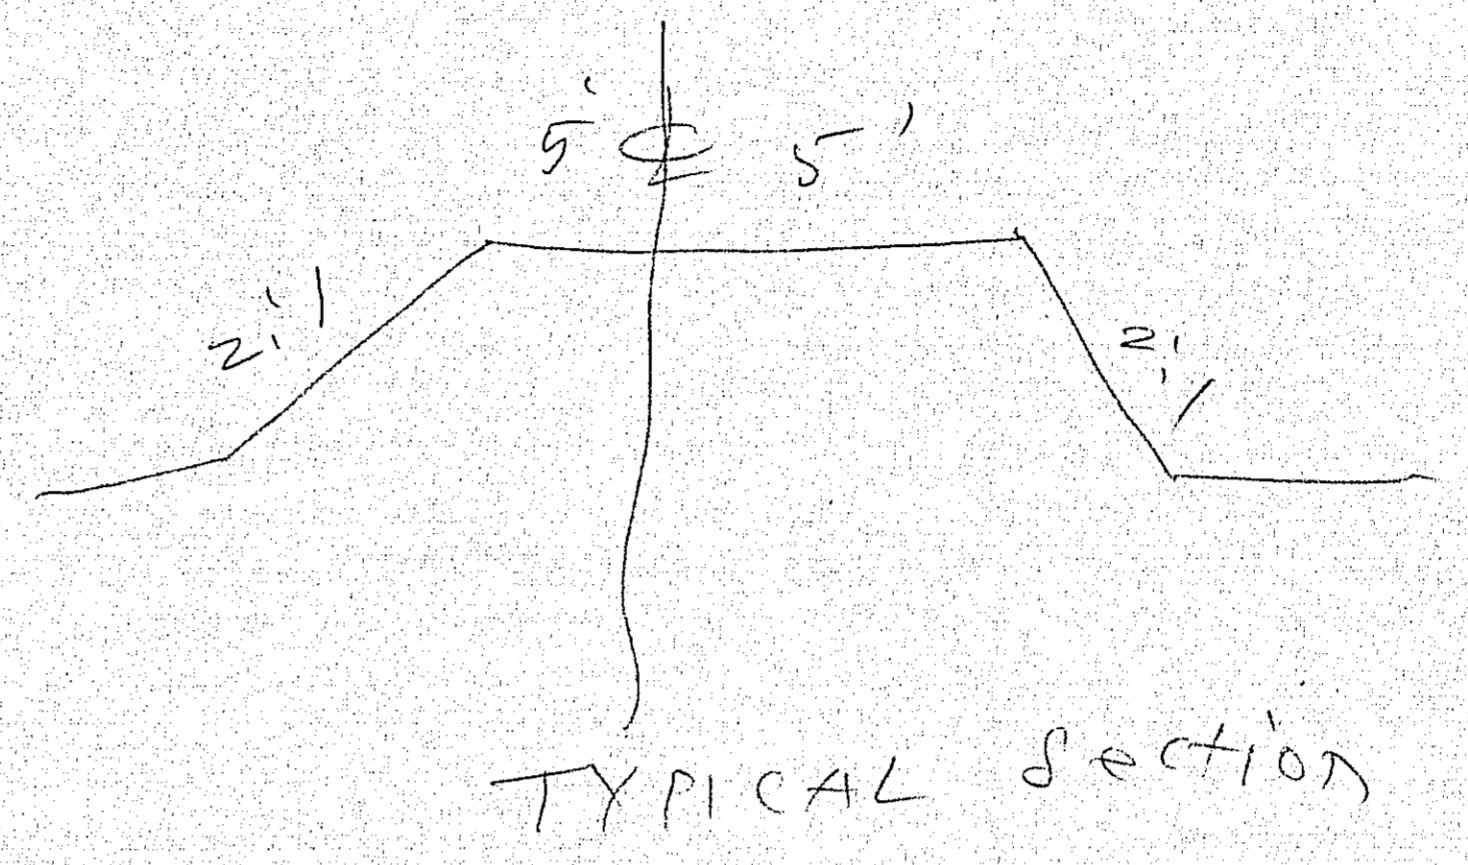

OFFICE OF
RAMSEY COUNTY SURVEYOR
HARRY S. BRONSON
RE-CONST. FILL AT OLD SUSPENSION BRIDGE
KELLER GOLF COURSE
MAY 1950 SCALE AS SHOWN

Edmson