
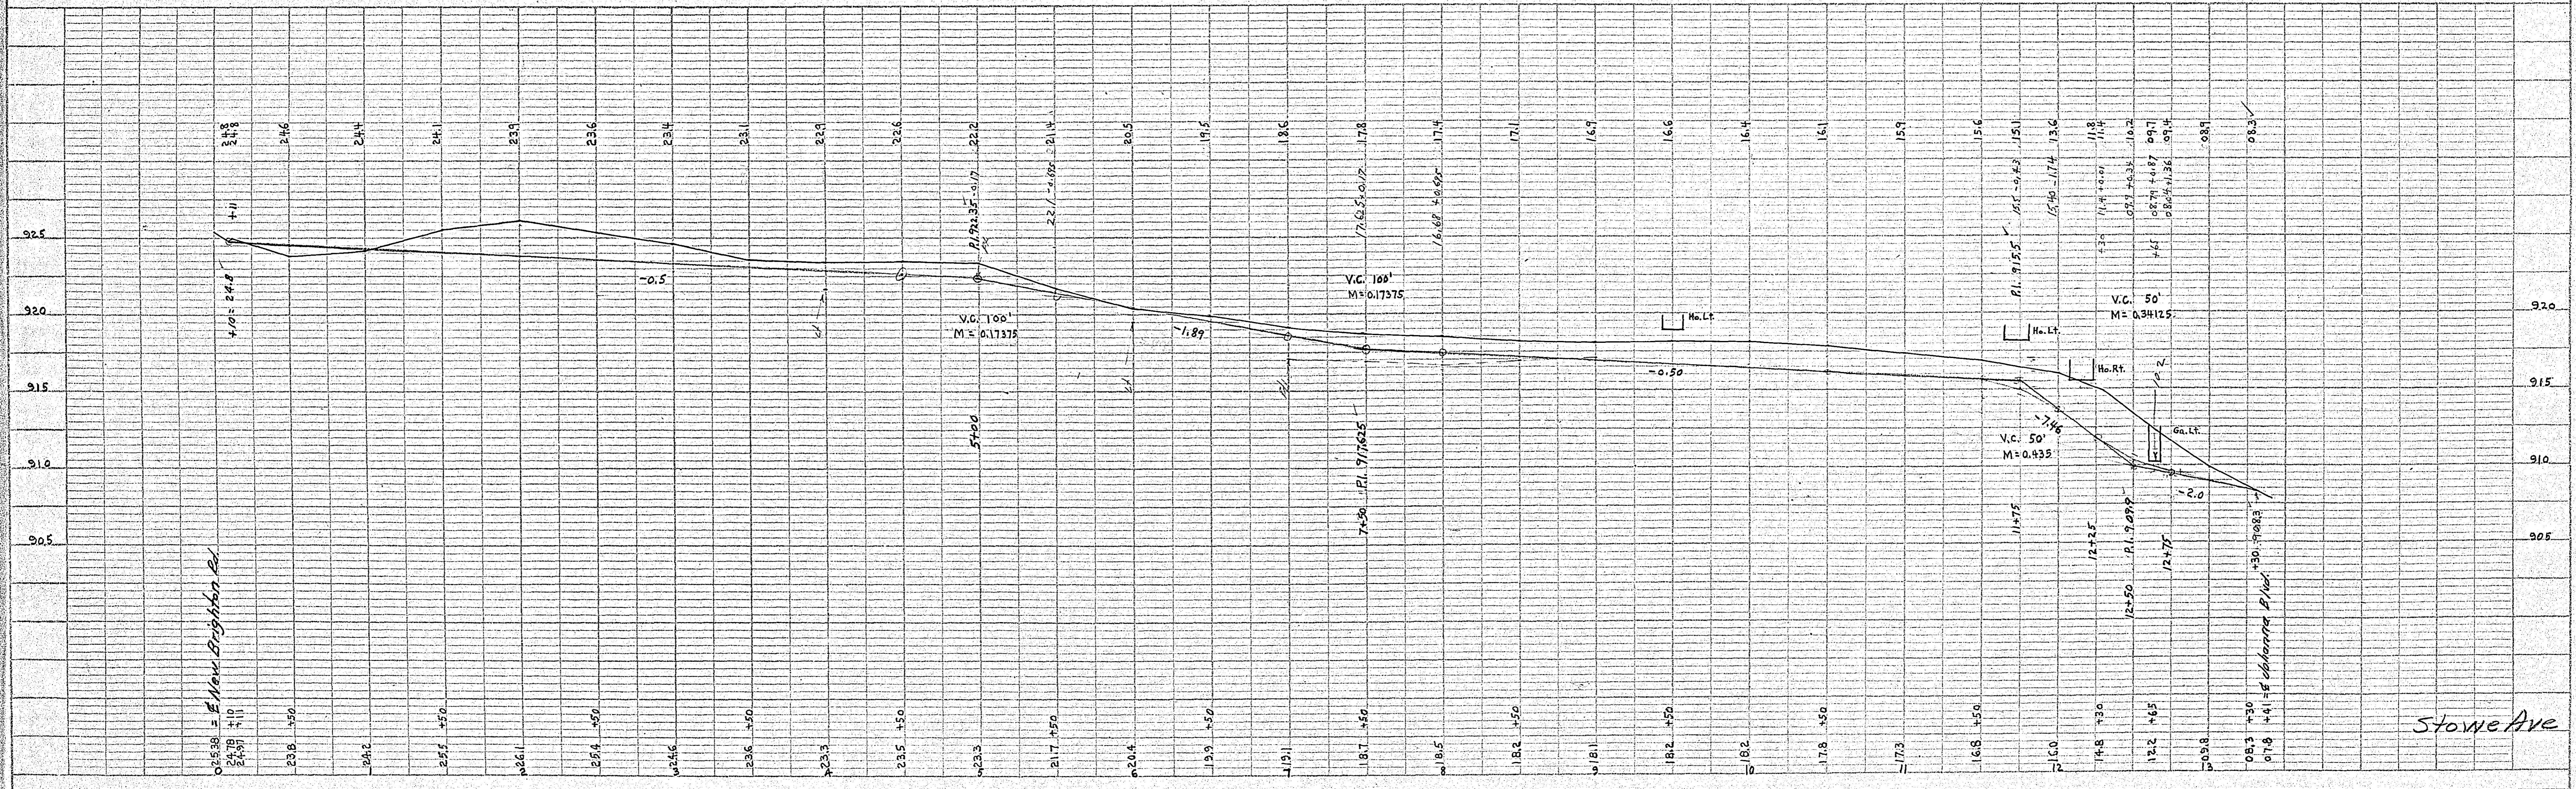


2/20/98

South

North

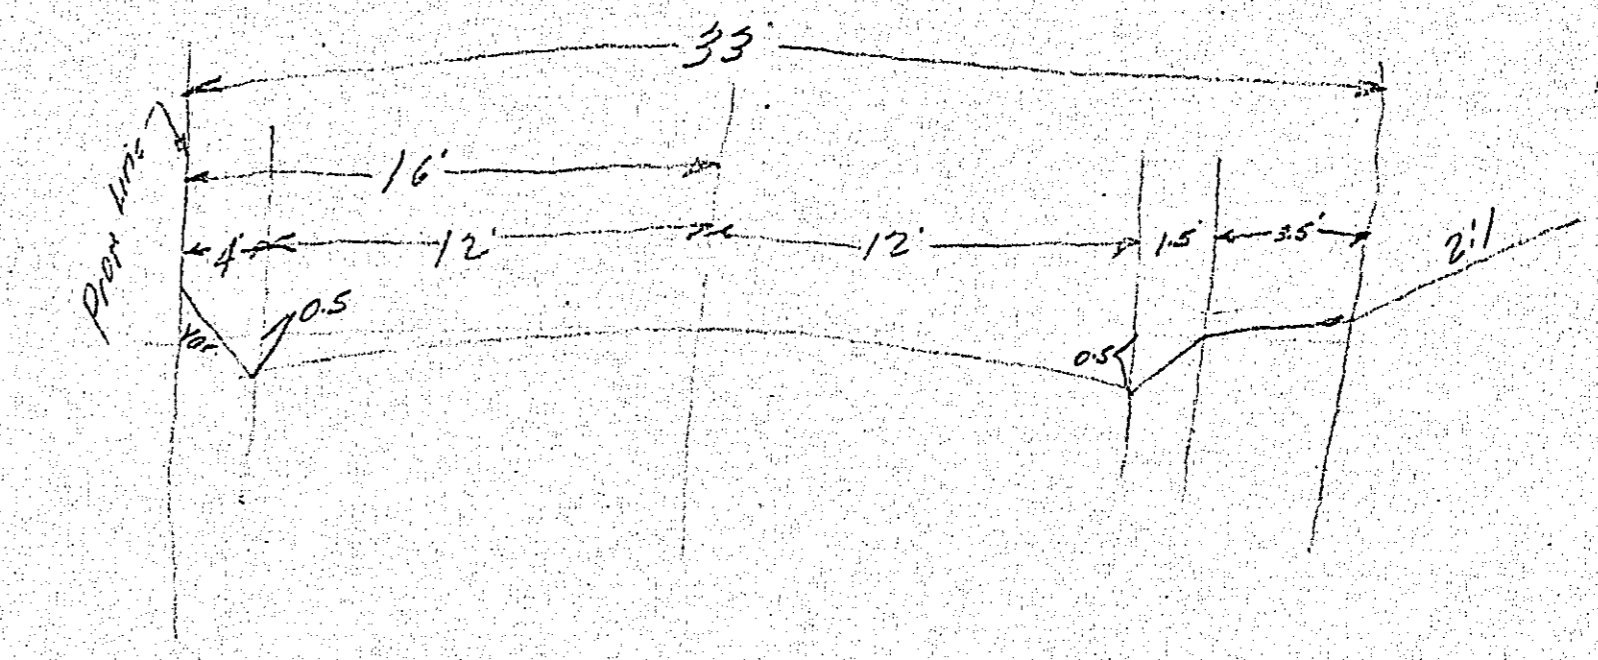

0+538 = E New Brighton Rd.

Stone Ave

NO.	DATE	BY	CHECKED

NO.	DATE	BY	CHECKED

REPERT & ROAD CO. NEW YORK
 PLATE 1 - PLAN - PROFILE OF STONE AVE.