





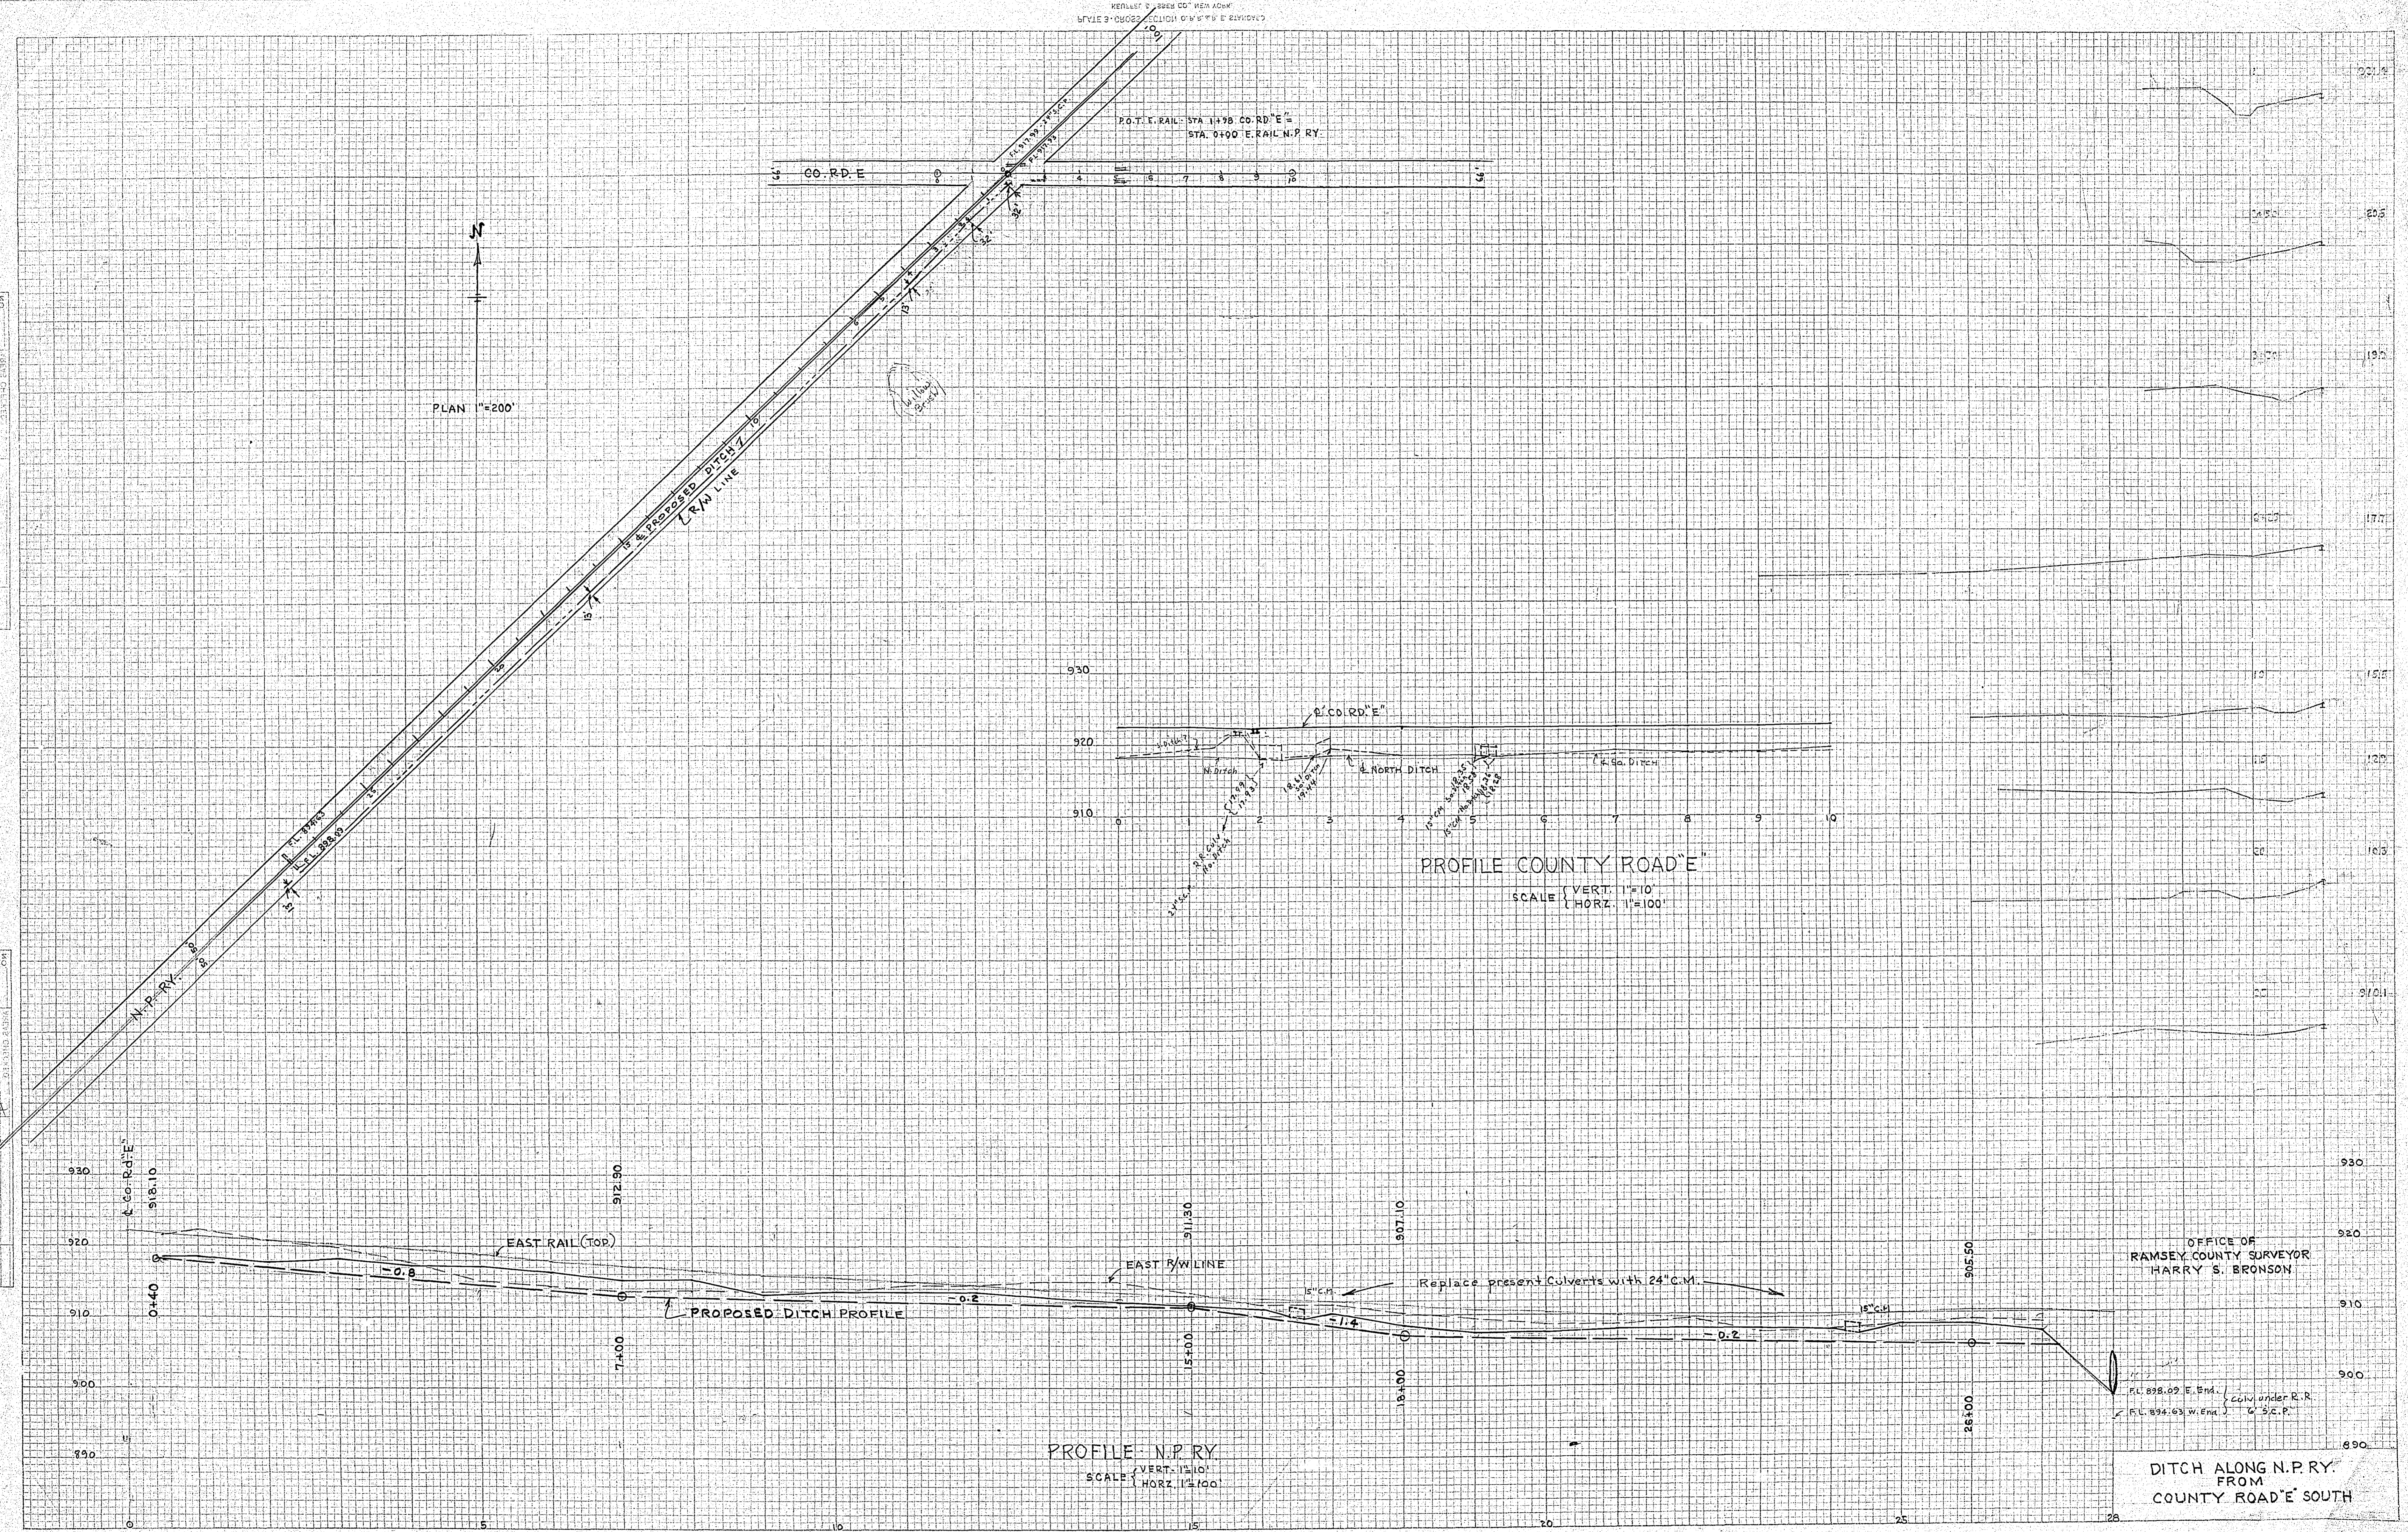

OFFICE OF  
RAMSEY COUNTY SURVEYOR  
HARRY S. BRONSON

DITCH ALONG N.P.R.Y.  
FROM  
COUNTY ROAD 'E' SOUTH

6758