
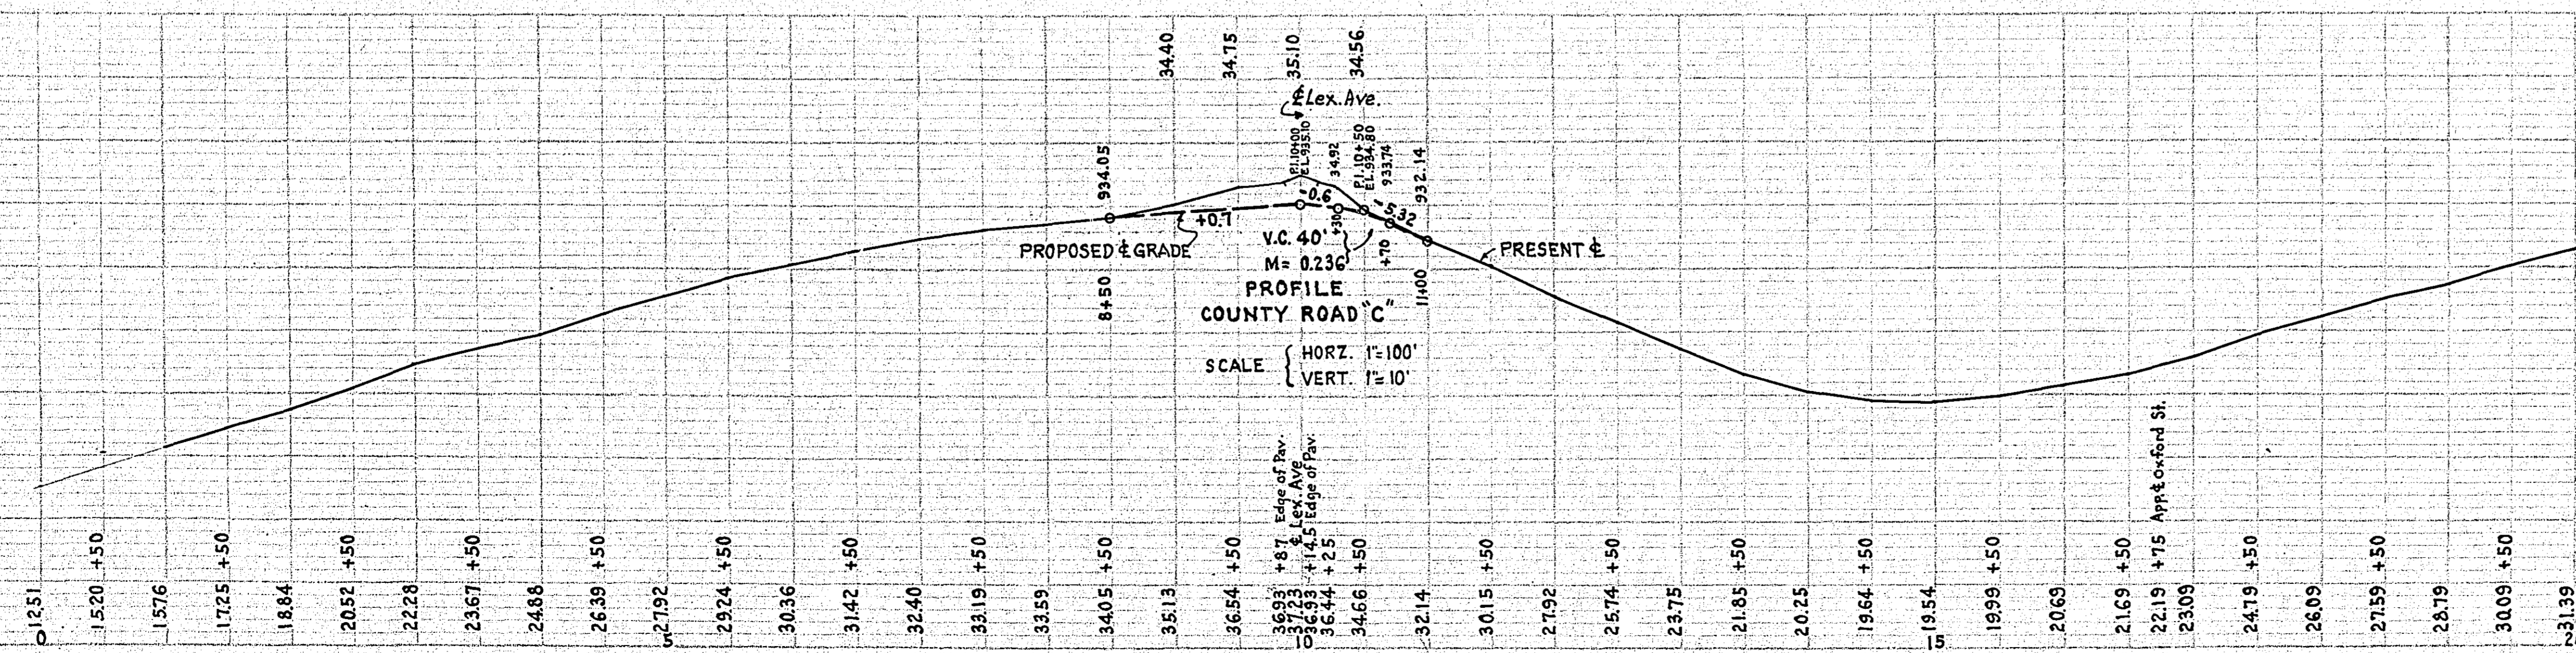
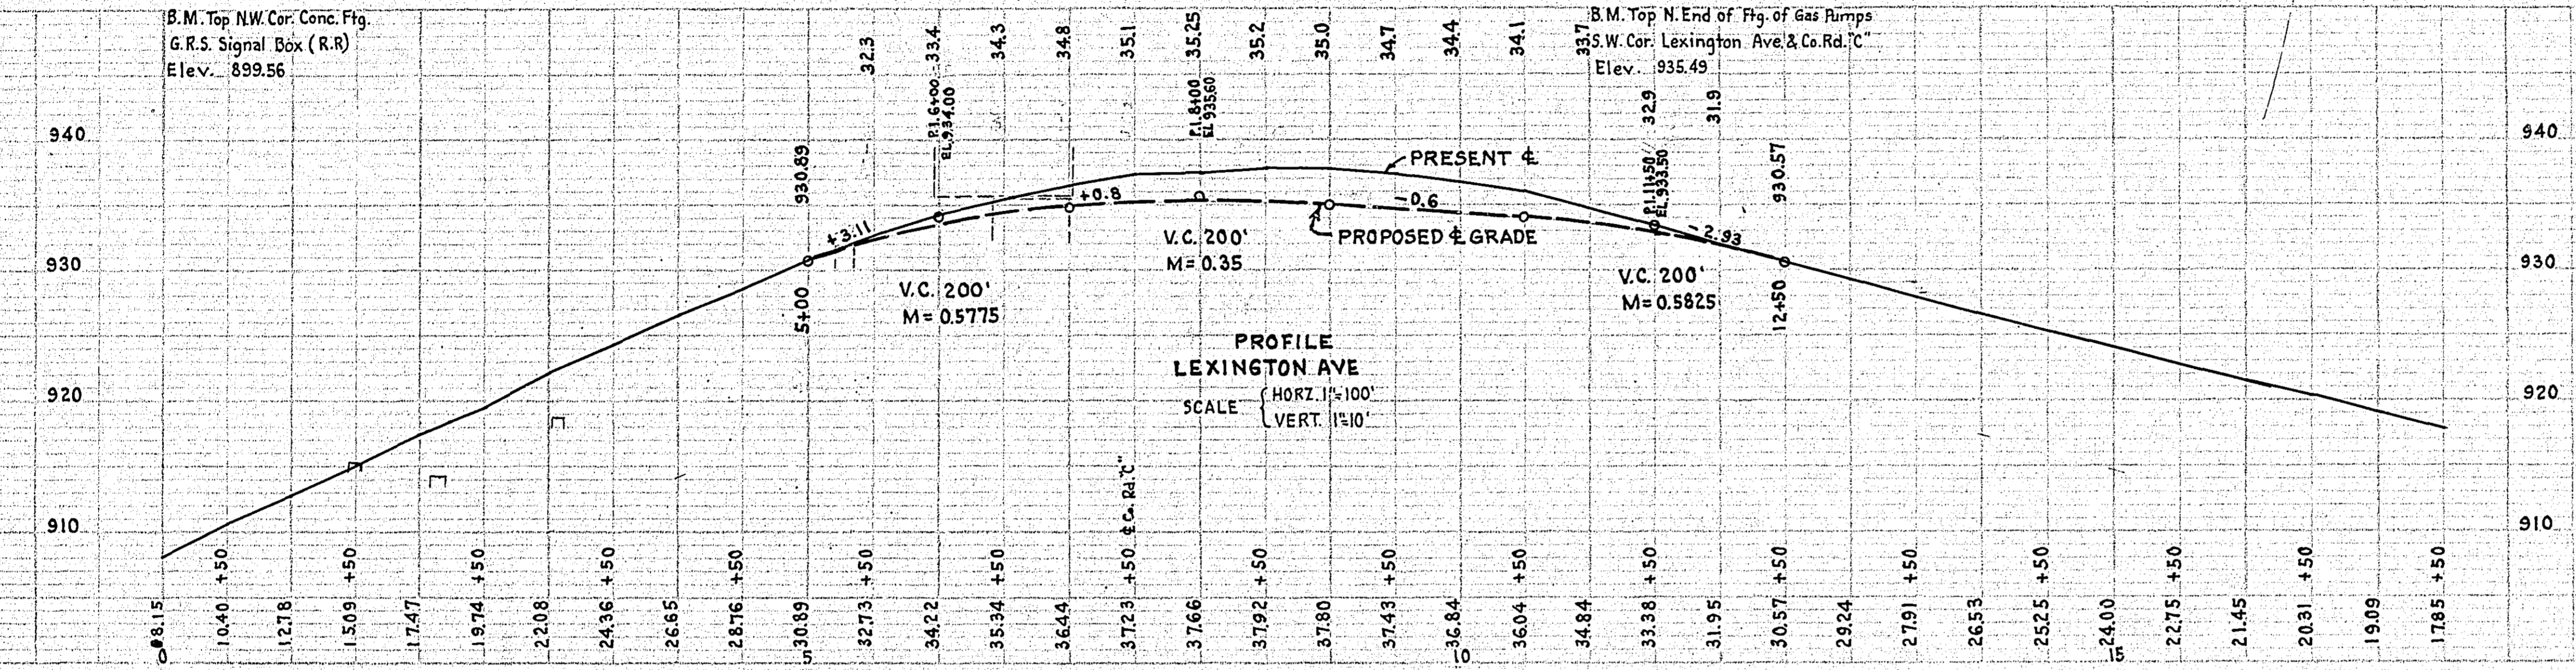
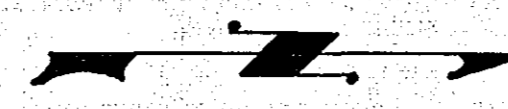


PLAN SURVEYER PLOTTED
 NOTE BOOK CHECKED
 NO. 1000
 DATE

PROFILE SURVEYER PLOTTED
 NOTE BOOK CHECKED
 NO. 1000
 DATE

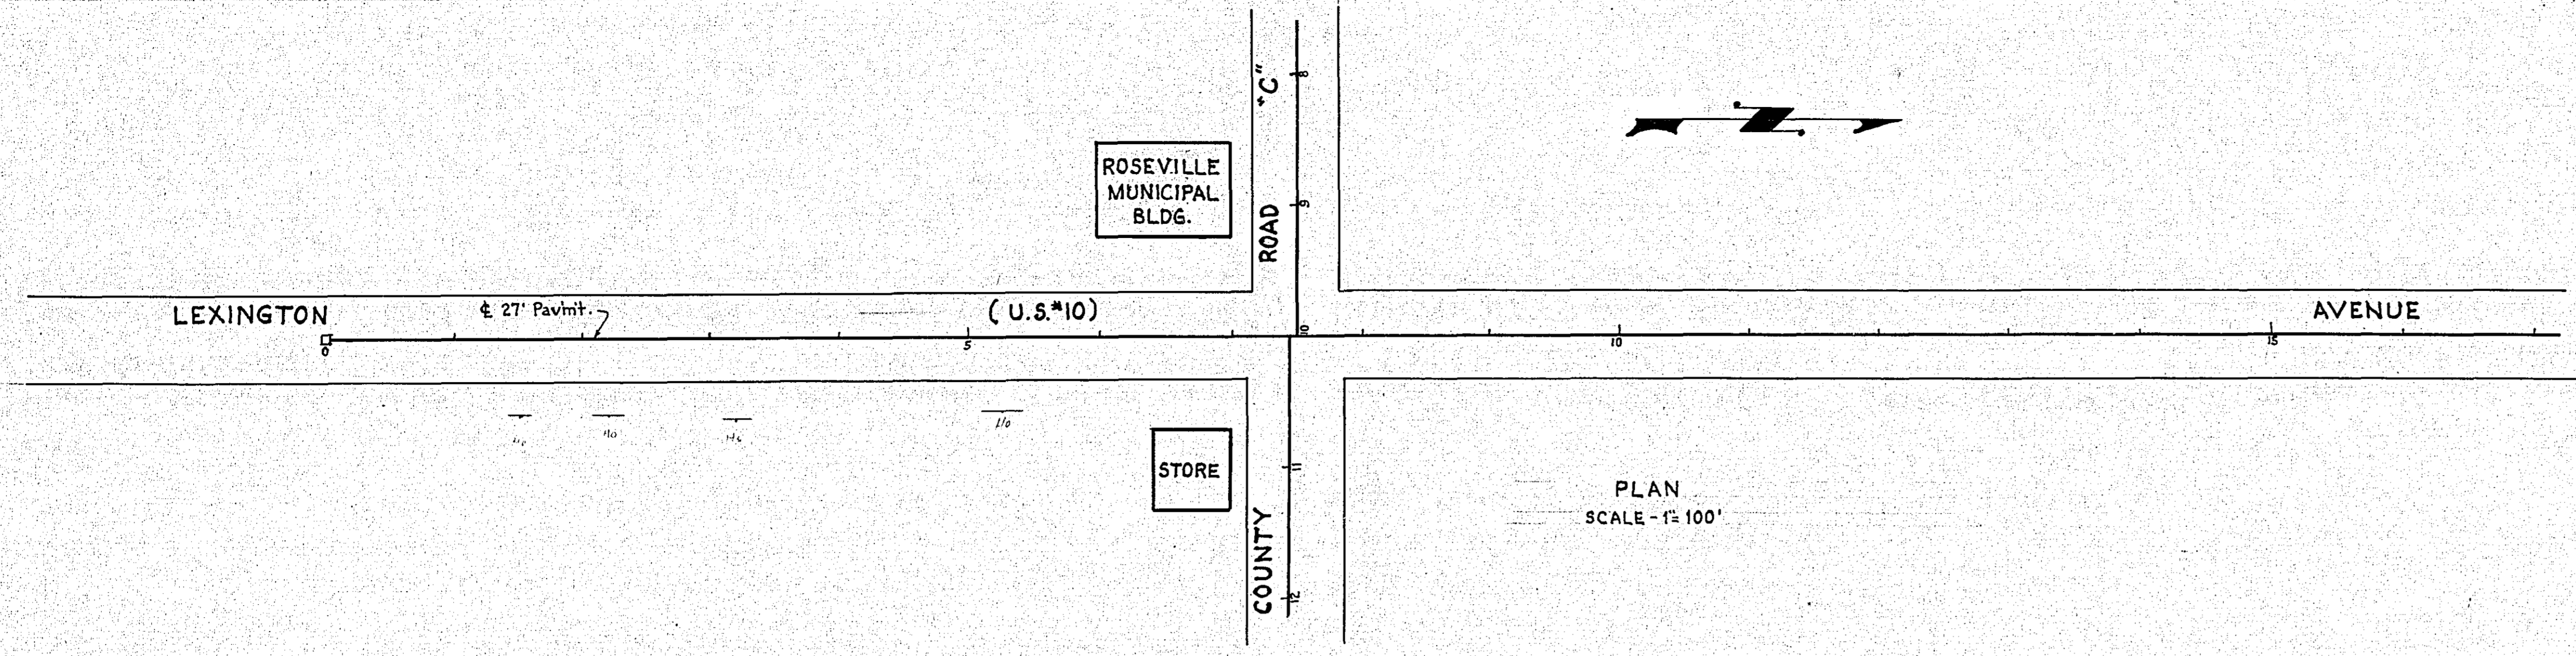

OFFICE OF
 RAMSEY COUNTY SURVEYOR
 HARRY S. BRONSON
 PROPOSED GRADE CHANGE
LEXINGTON AVE. & CO. RD. 'C'
 SCALE AS NOTED. SEPT. 1952
not Const.