

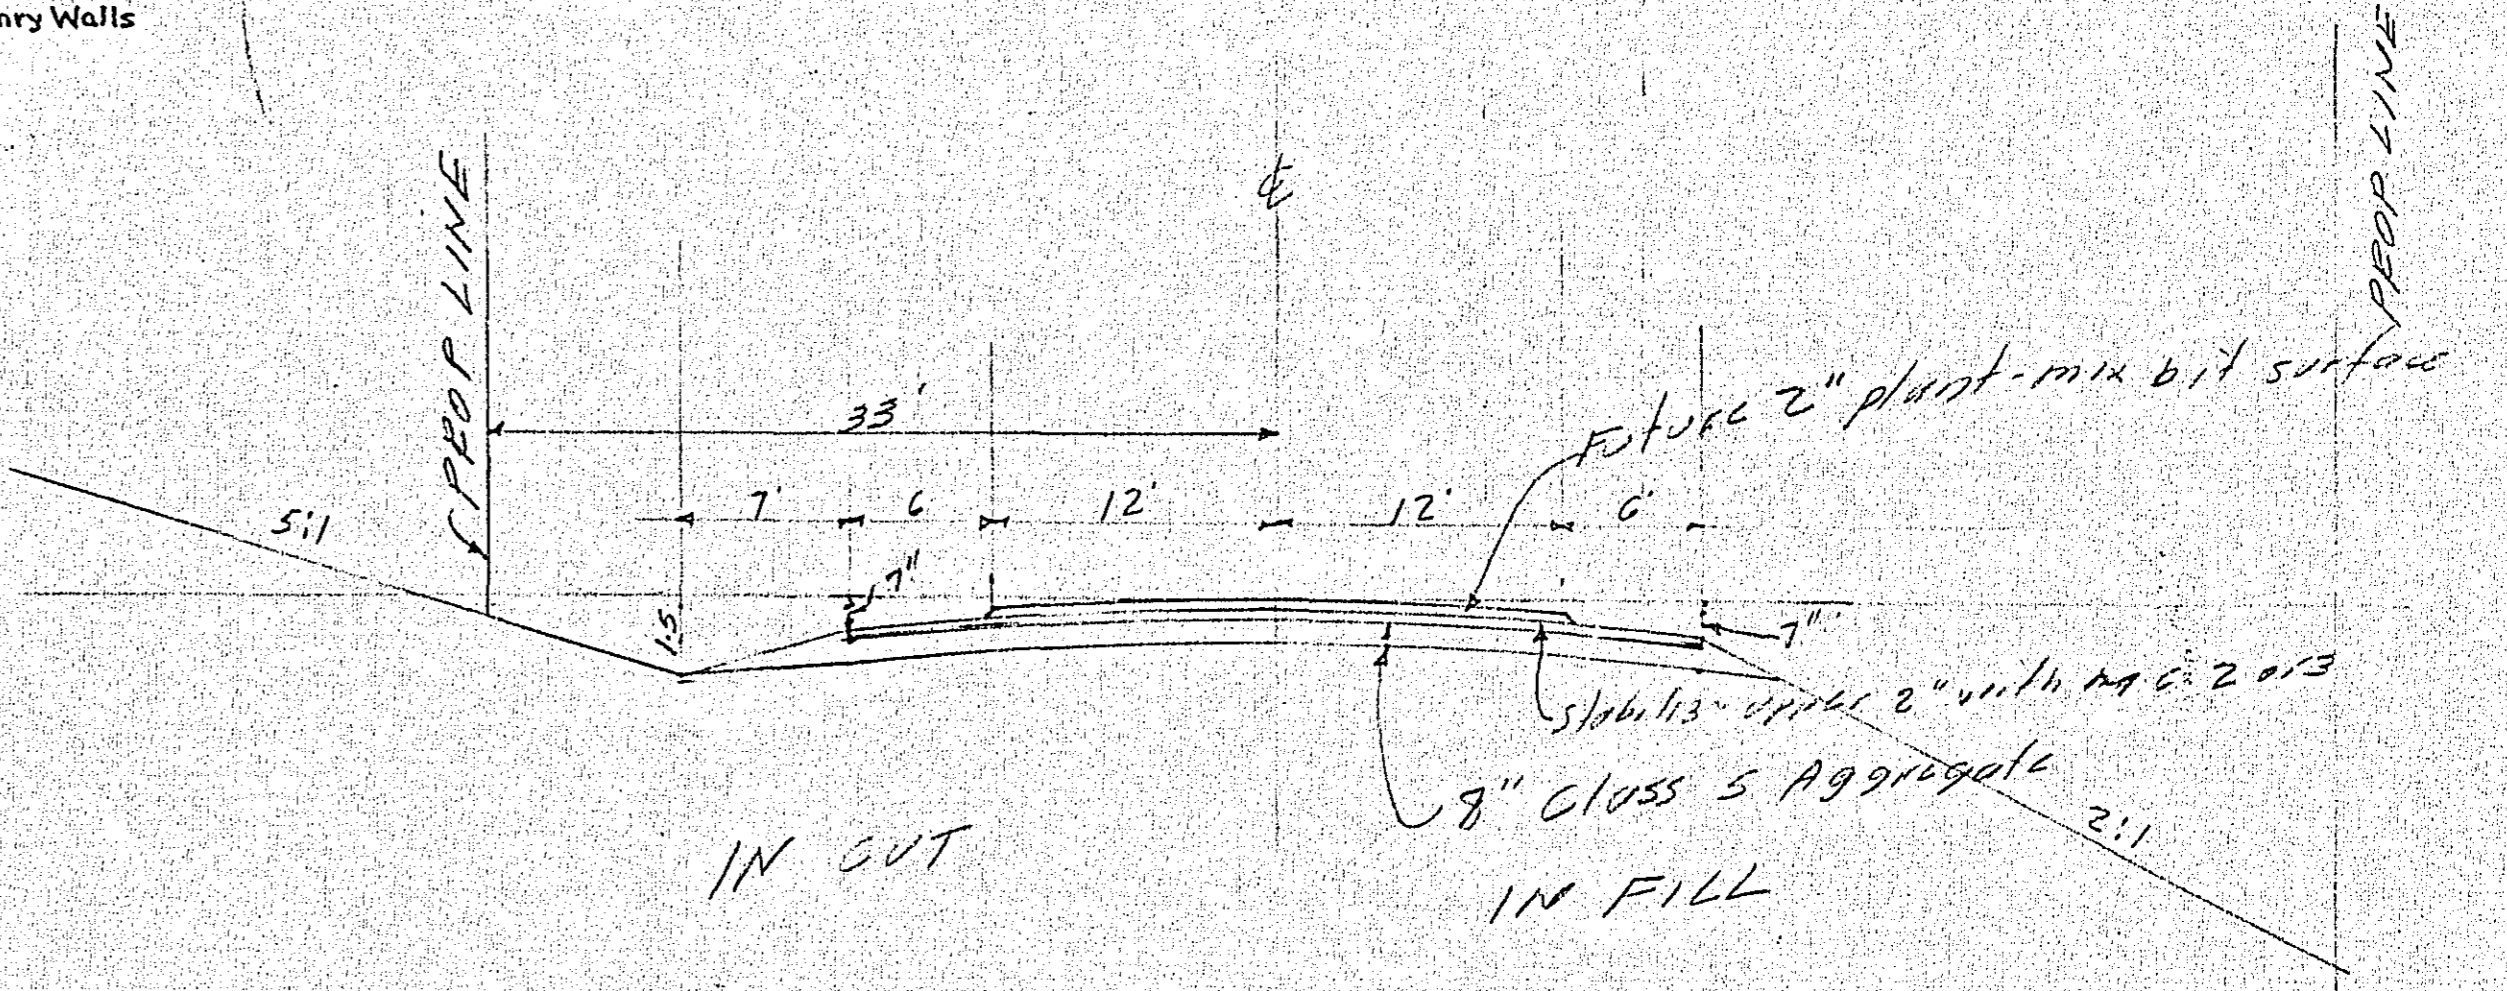
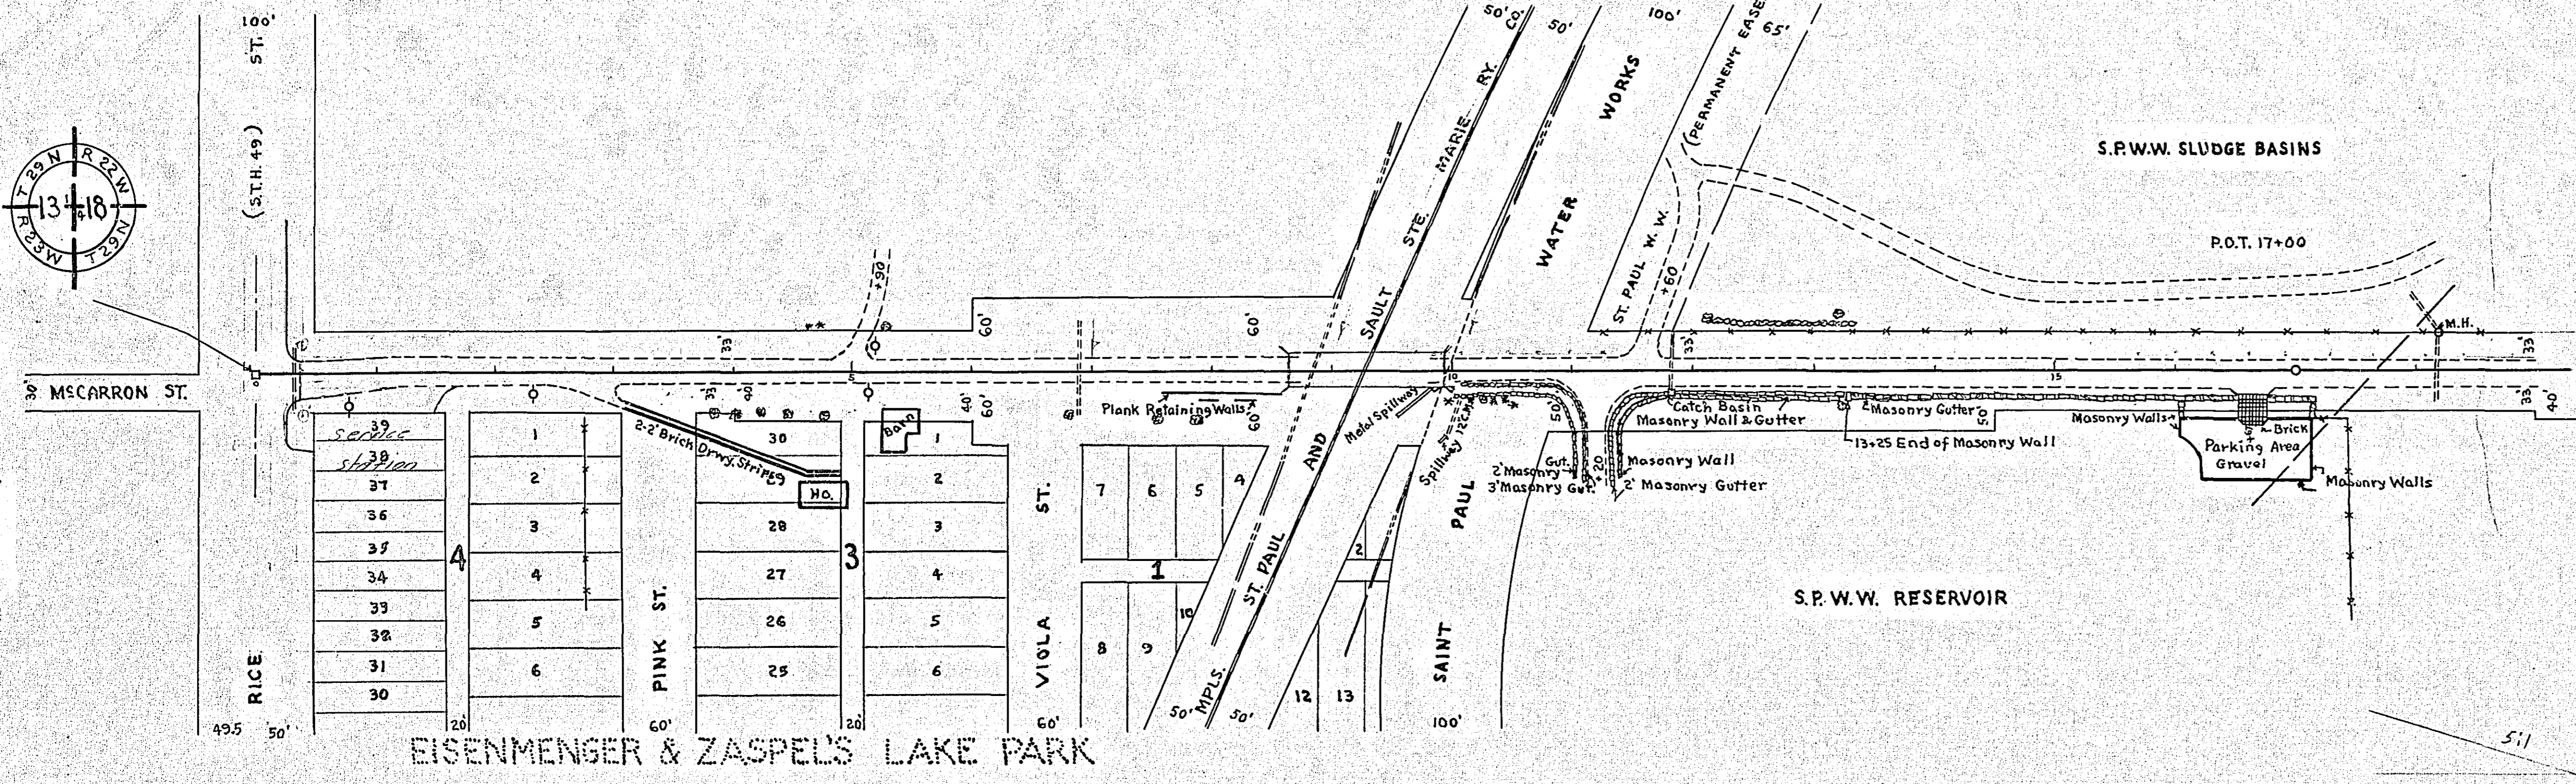


PLAN
 SURVEYED
 PLOTTED
 NOTE BOOK ALIGNMENT CHECKED
 NO. OF WY. POINTS
 NO. OF WY. POINTS

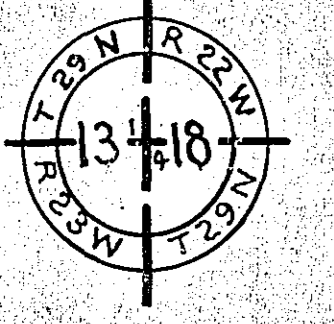


PROFILE
 SURVEYED
 PLOTTED
 NOTE BOOK
 CHECKED
 STATIONING
 POINTS
 POINTS

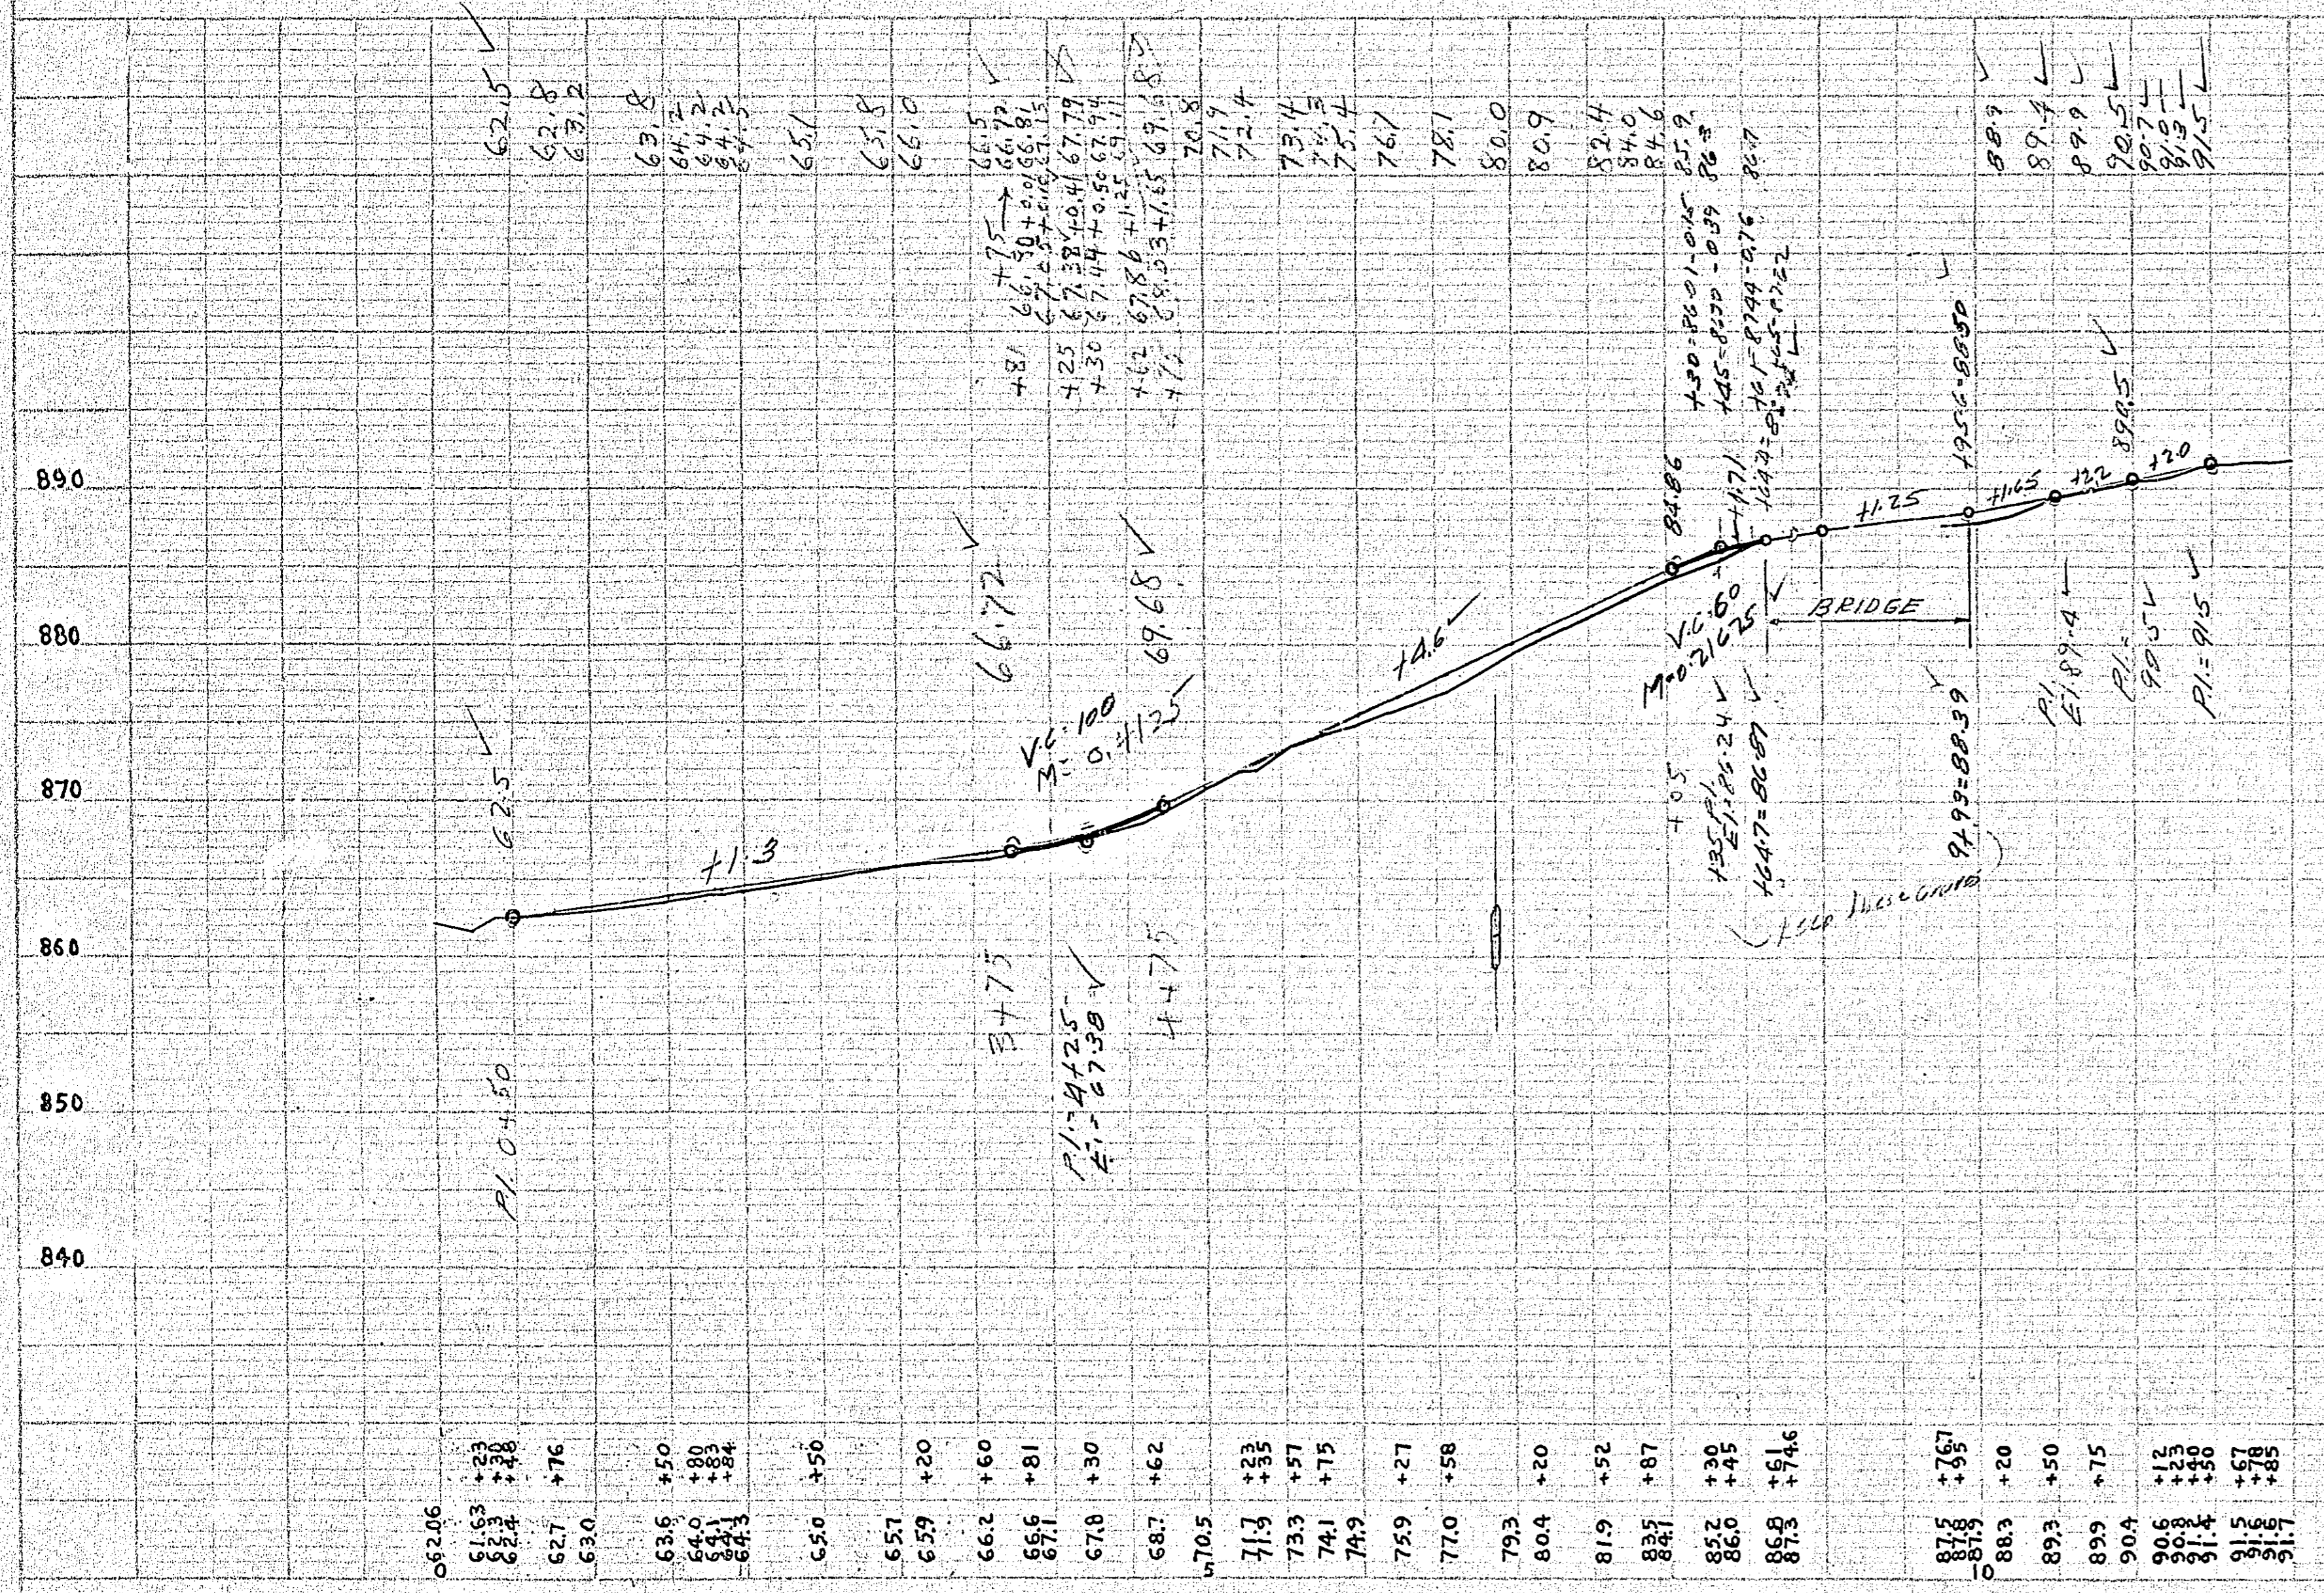

OFFICE OF
 RAMSEY COUNTY ENGINEER
 HARRY S. BRONSON
 MAINTENANCE PLAN
ROSELAWN AVENUE
 RICE ST. TO APPROX. 1100' EAST
 MAY 1959 SCALE AS SHOWN

DATE _____
 BY _____
 SURVEYED _____
 SURVEY _____
 FLOPPY _____
 NOTE BOOK _____
 NO. _____
 AREAS CHECKED _____

DATE _____
 BY _____
 SURVEYED _____
 SURVEY _____
 FLOPPY _____
 NOTE BOOK _____
 NO. _____
 AREAS CHECKED _____

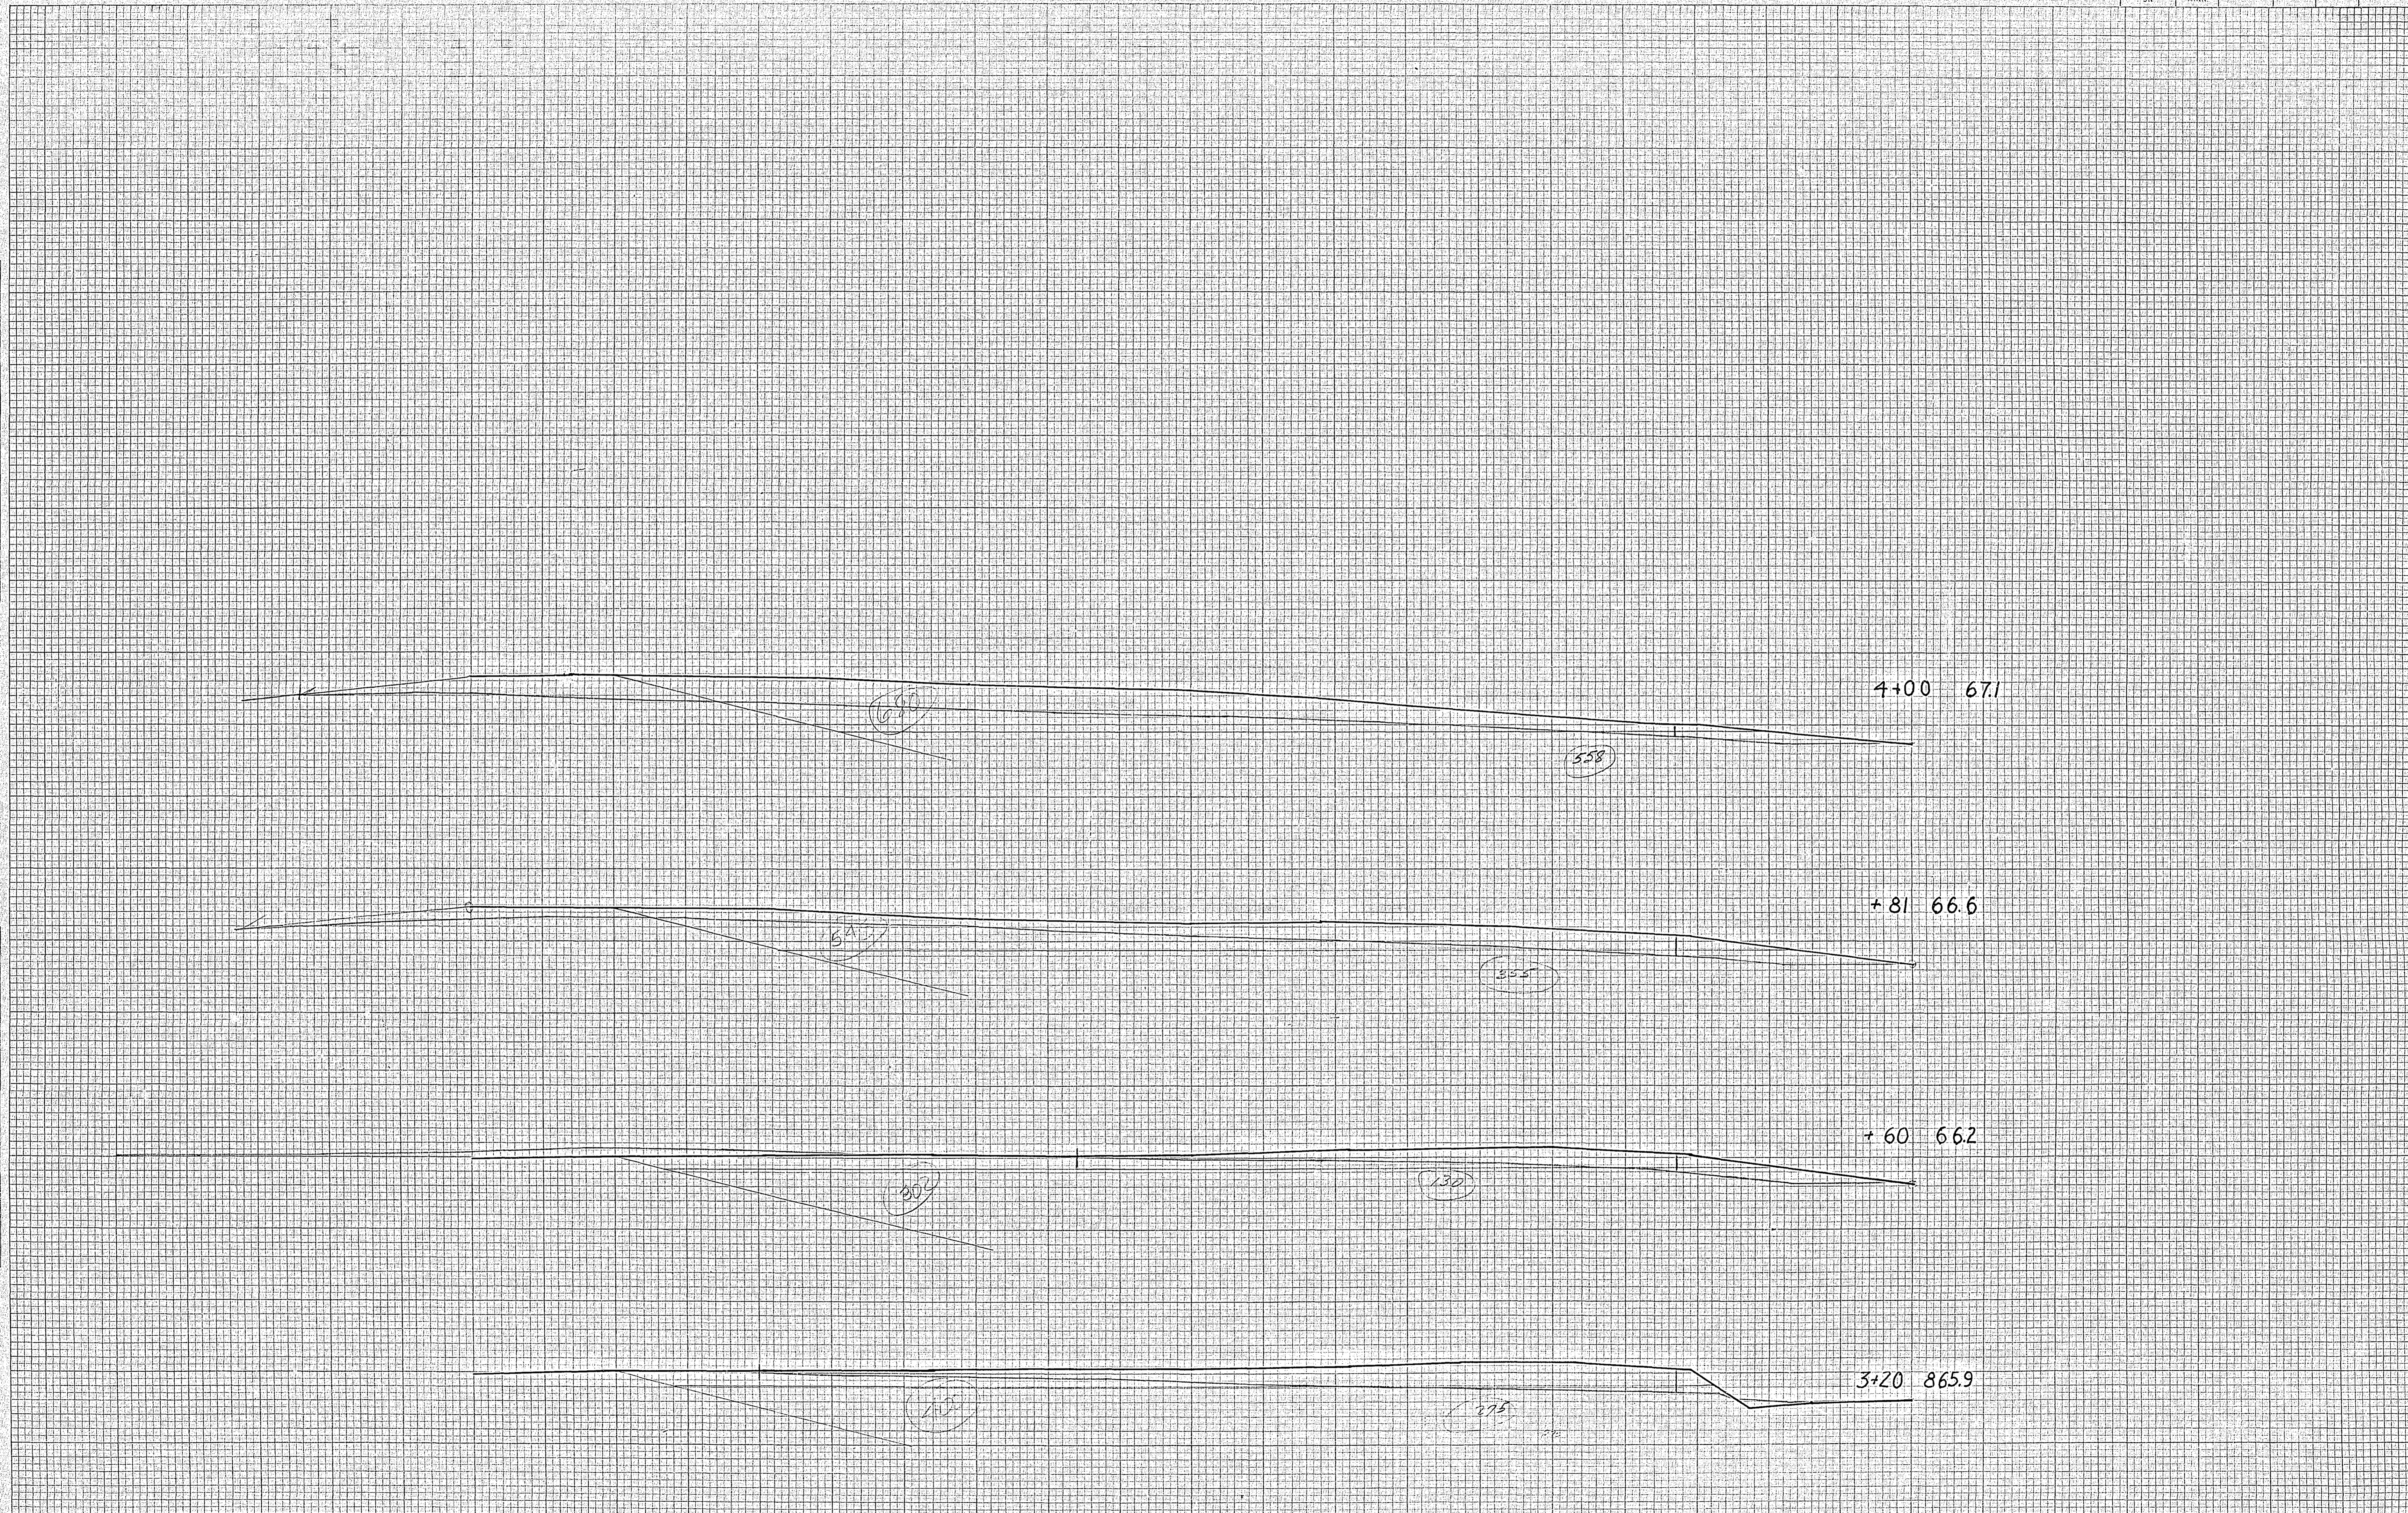

200

150

100

50

State Proj. No.


Sheet No. 2 of 2 Sheets

6803

ROBERT EIT
 DESIGNER
 RISE TECHNOLOGY

DATE _____
 BY _____
 FINAL SURVEY ESTIMATED SURVEY PLOTTED. NOTE BOOK NO. _____
 TEMPLATE PLotted. AREAS CHECKED.

DATE _____
 BY _____
 ORIGINAL SURVEY ESTIMATED SURVEY PLOTTED. NOTE BOOK NO. _____
 TEMPLATE PLotted. AREAS CHECKED.

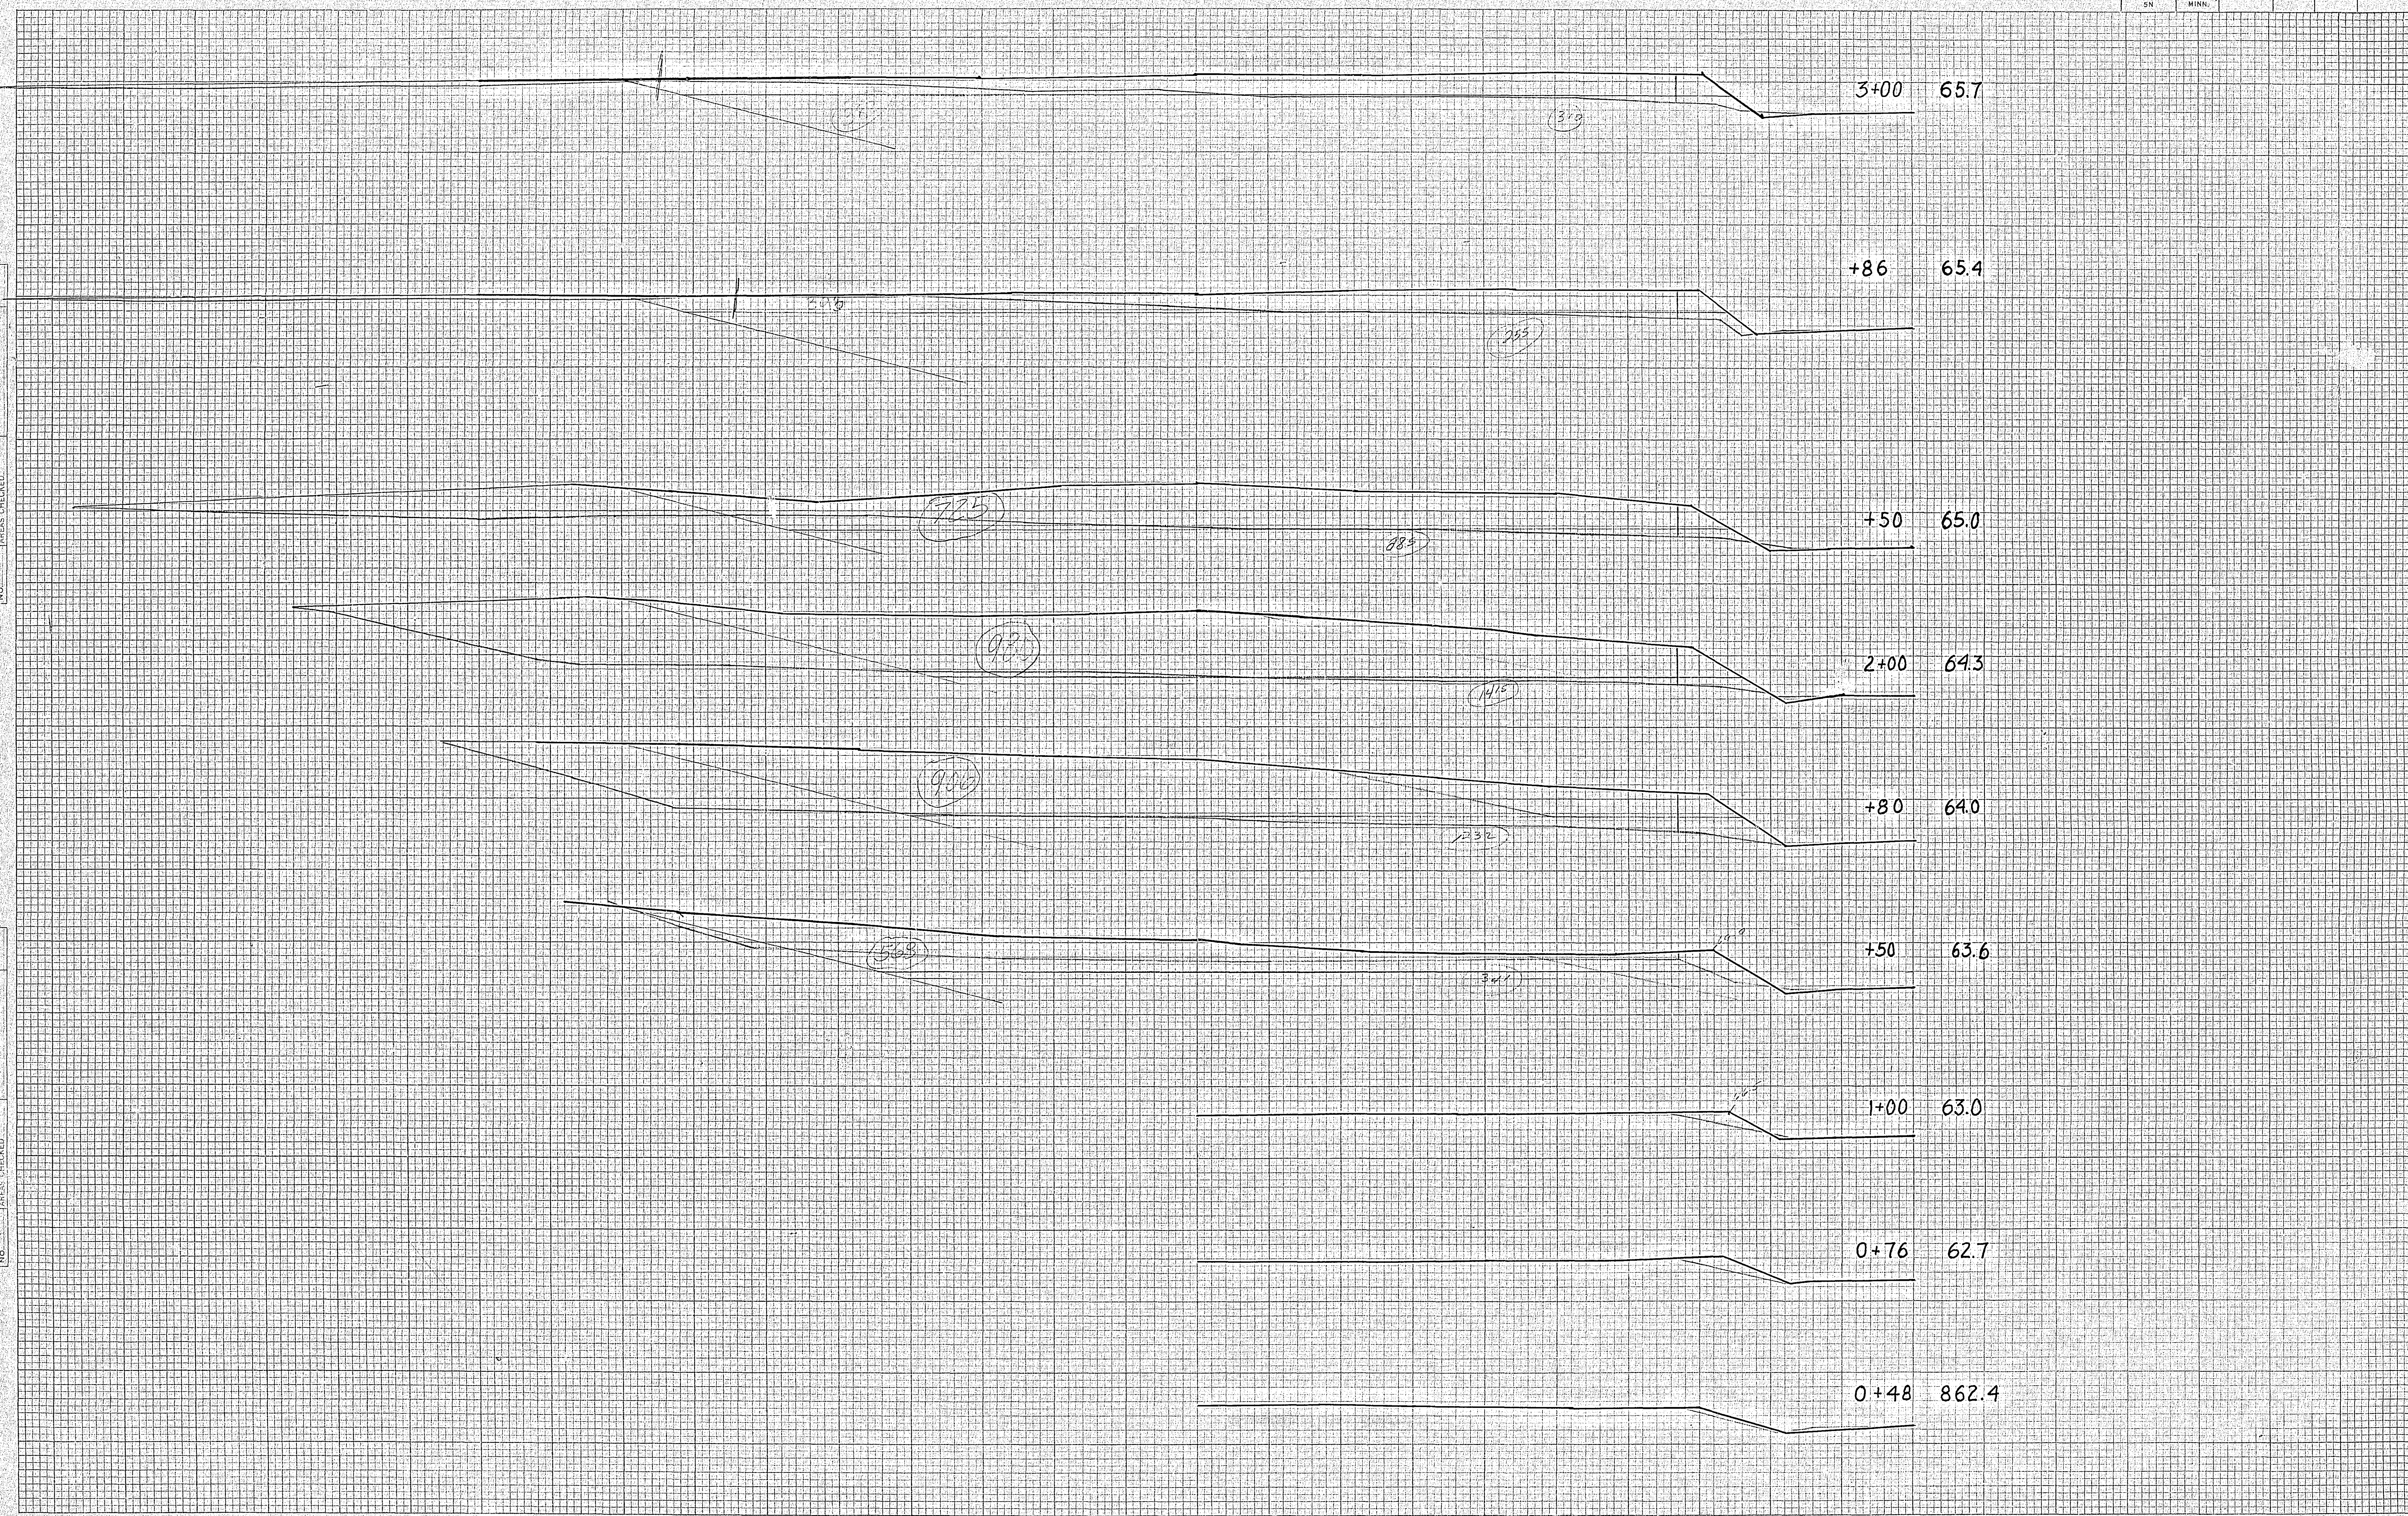

200

150



100

50

0


FINAL SURVEY PLOTTED
 SURVEY PLOTTED
 NOTE BOOK NO. _____
 DATE _____
 BY _____
 AREAS CHECKED

ORIGINAL SURVEY PLOTTED
 SURVEY PLOTTED
 NOTE BOOK NO. _____
 DATE _____
 BY _____
 AREAS CHECKED

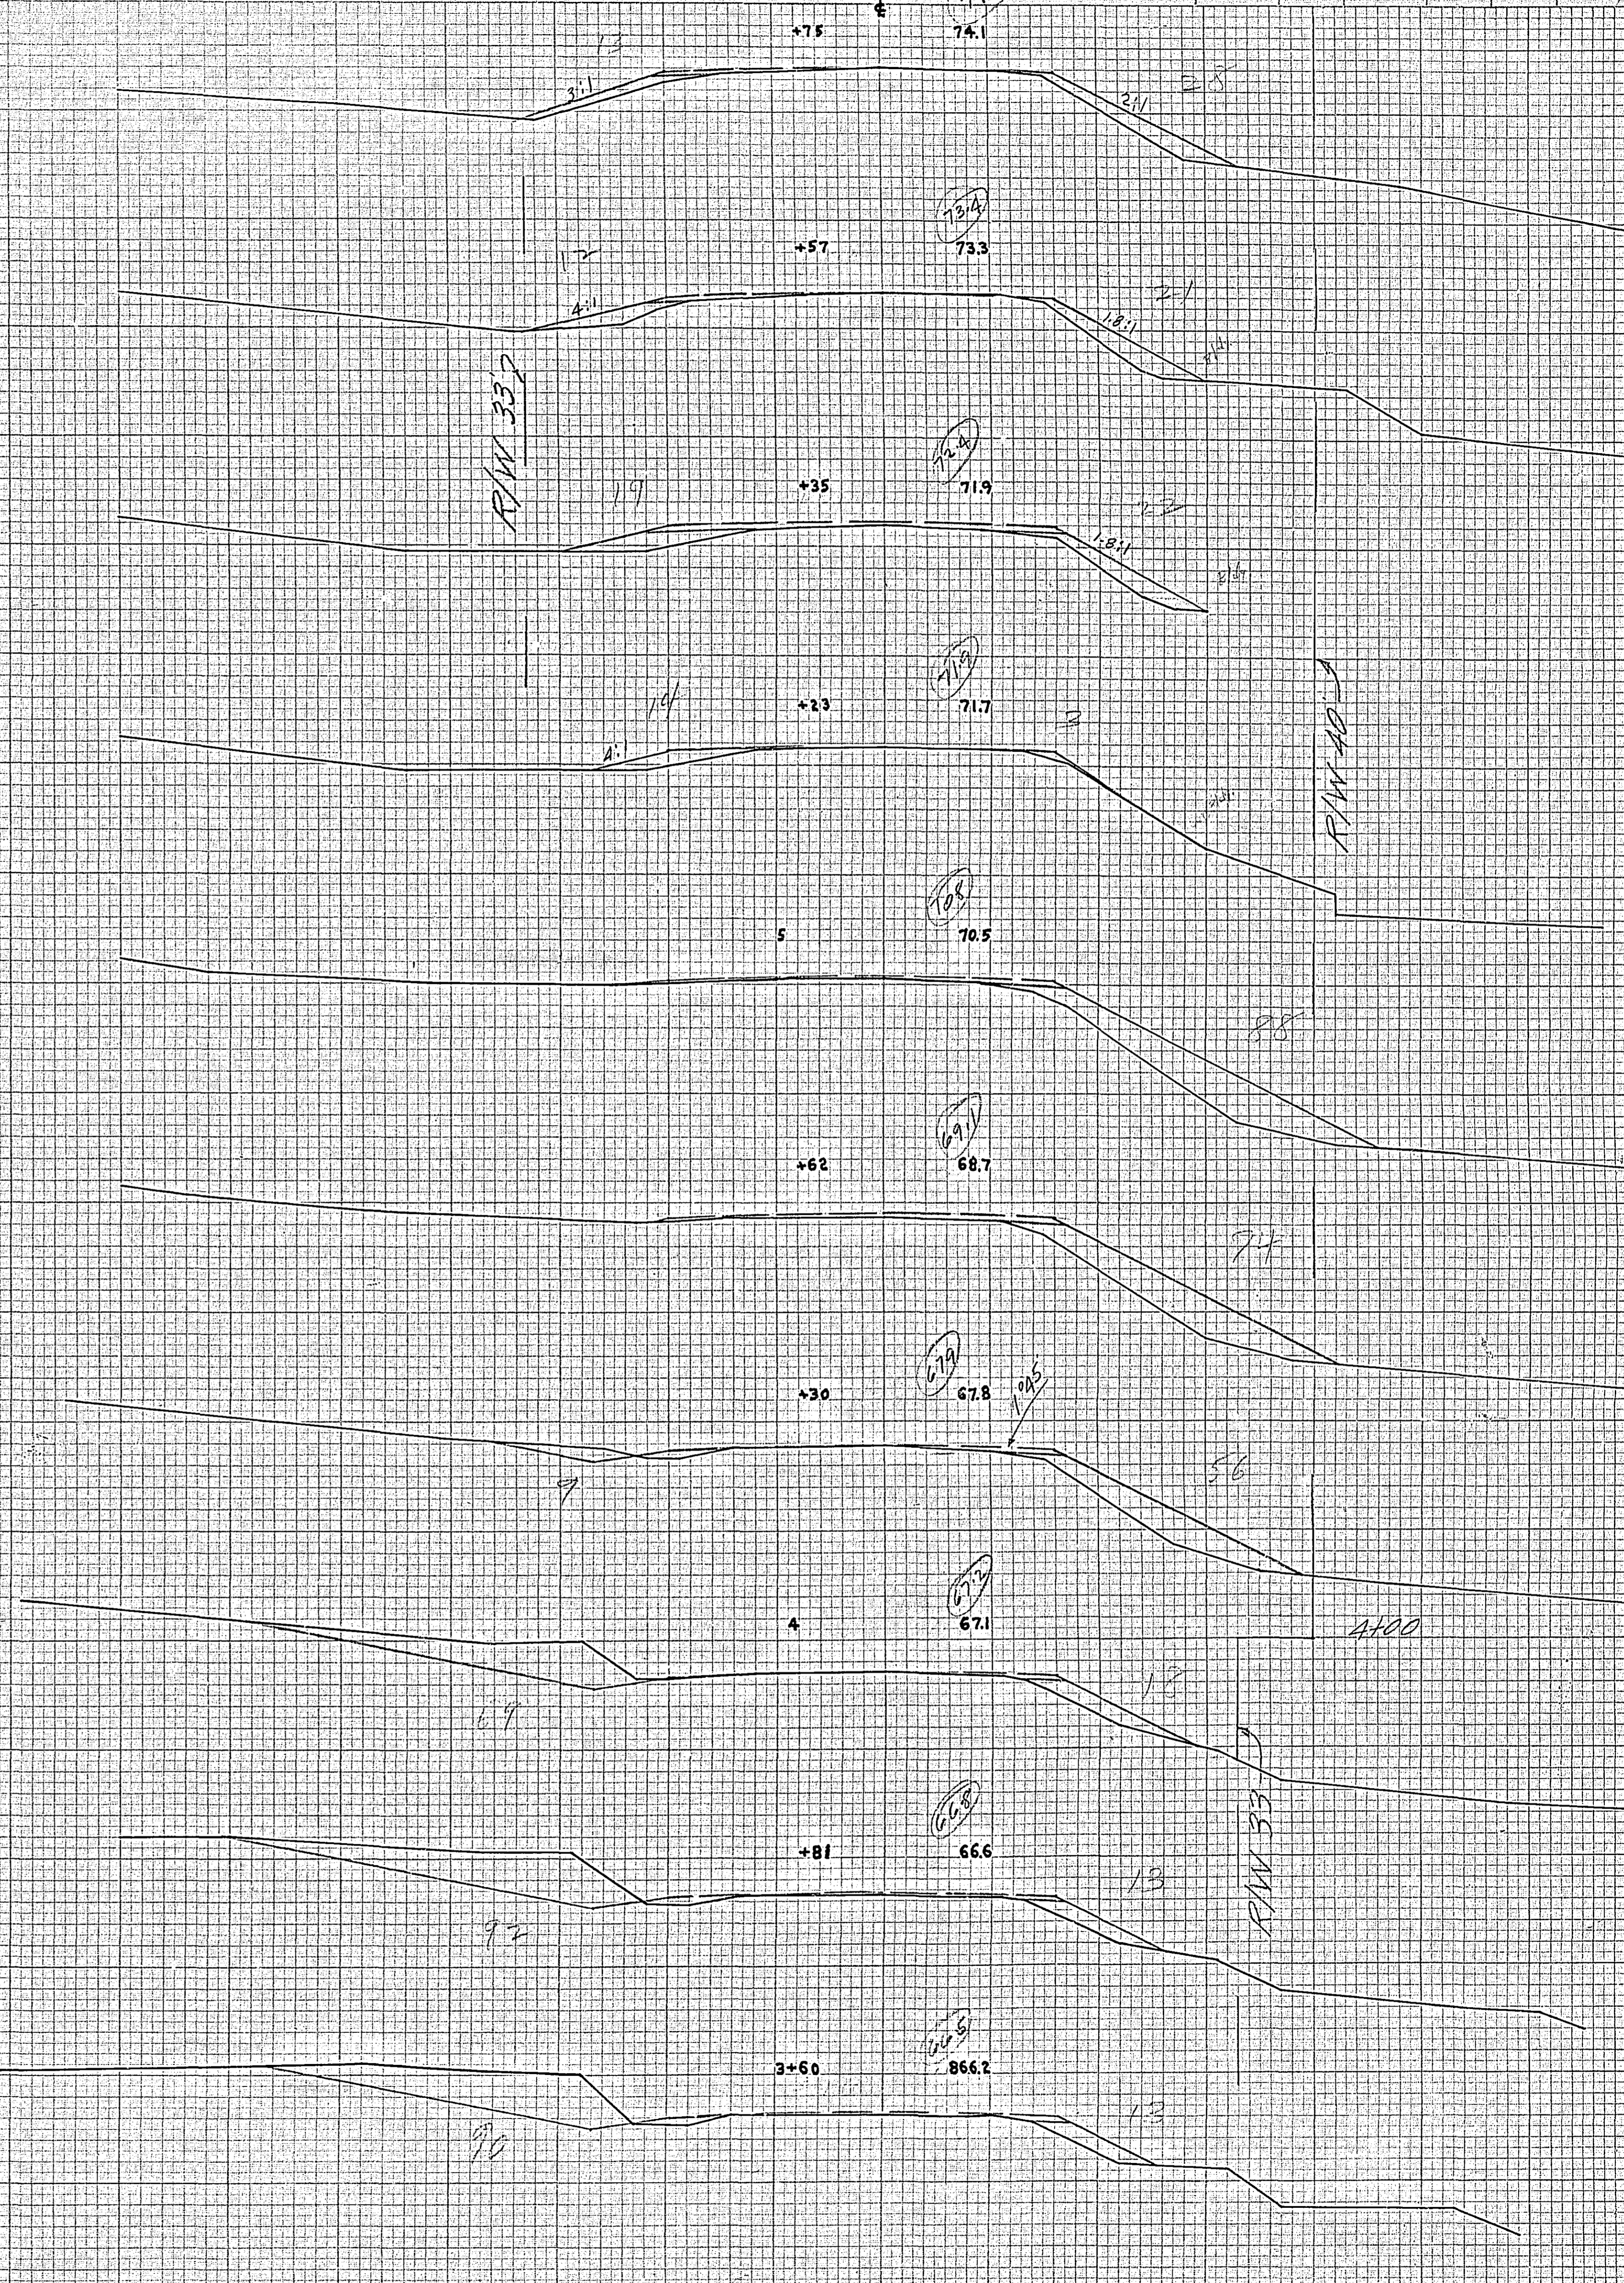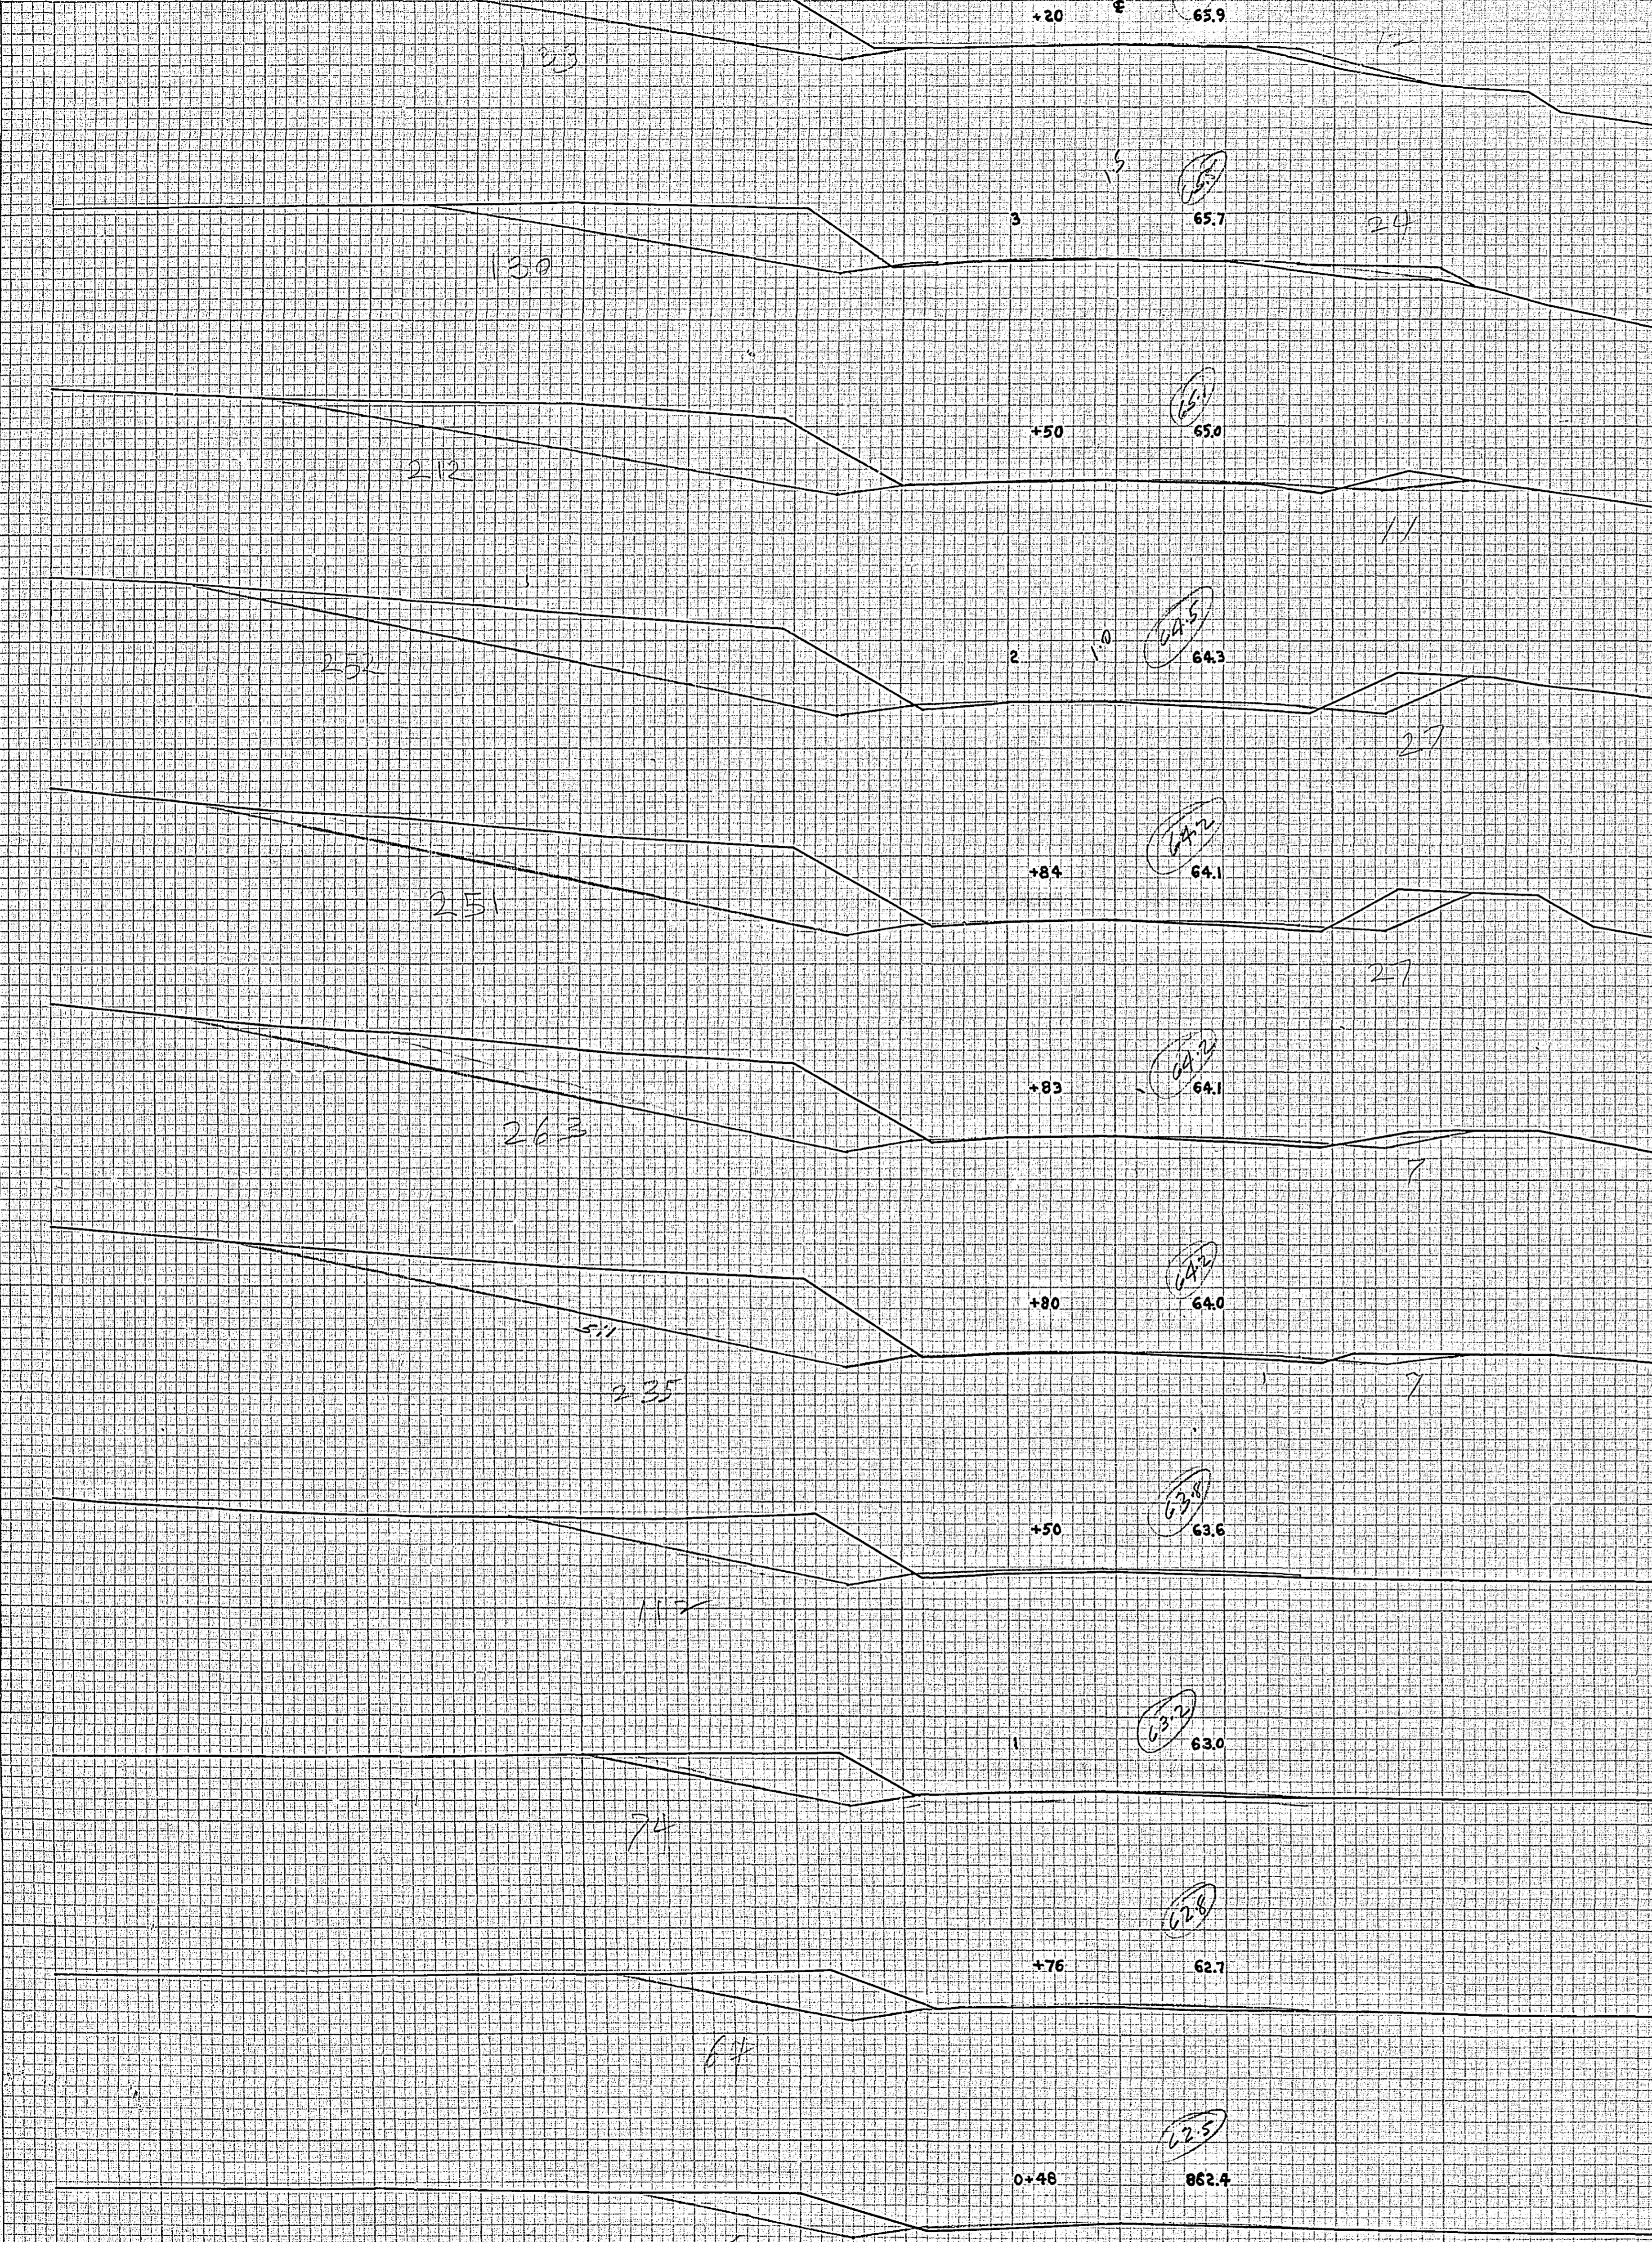

FINAL SURVEY PLOTTED
 NO. _____
 DATE _____

ORIGINAL SURVEY PLOTTED
 NO. _____
 DATE _____

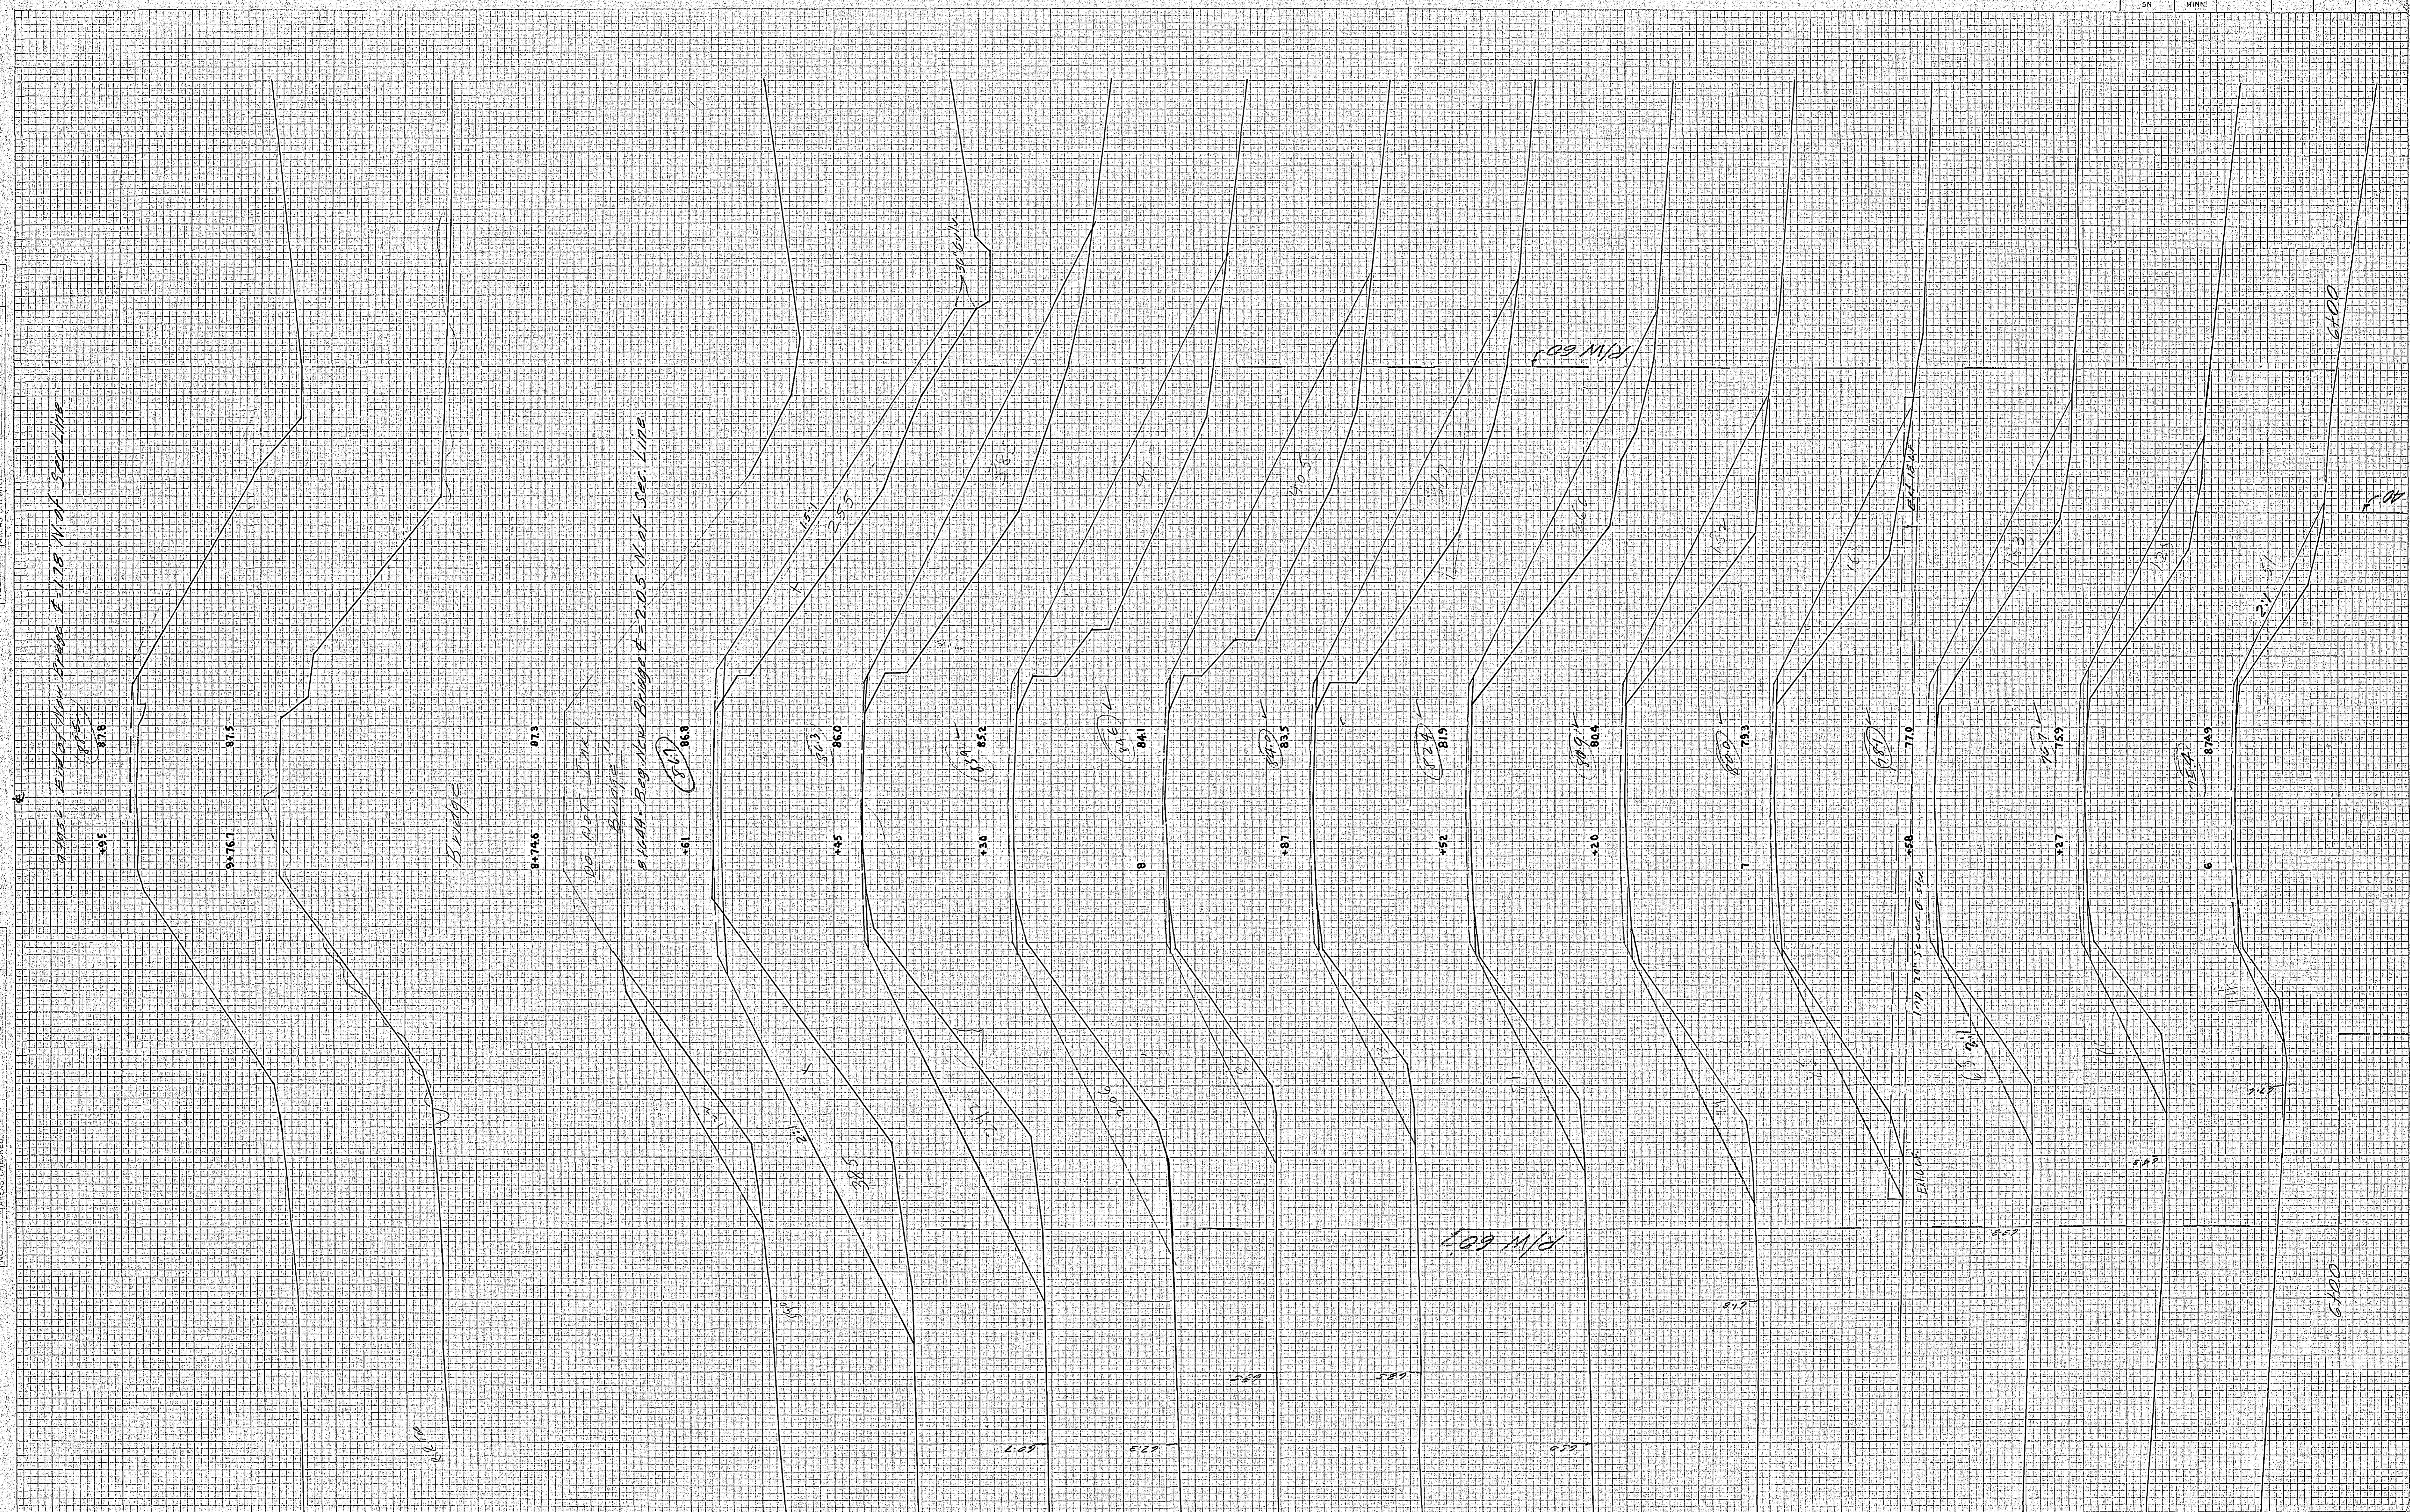

FINAL SURVEY DATE
 NOTE BOOK NO. _____
 SURVEYED BY _____
 TEMPLATE AREAS CHECKED _____

ORIGINAL SURVEY DATE
 NOTE BOOK NO. _____
 SURVEYED BY _____
 TEMPLATE AREAS CHECKED _____

