

PLAN	DATE
BY	
NO.	
NO. OF WKS CHECKED	
NO. OF WKS CHECKED	
NO. OF WKS CHECKED	

PROFILE	DATE
BY	
NO.	
NO. OF WKS CHECKED	
NO. OF WKS CHECKED	
NO. OF WKS CHECKED	



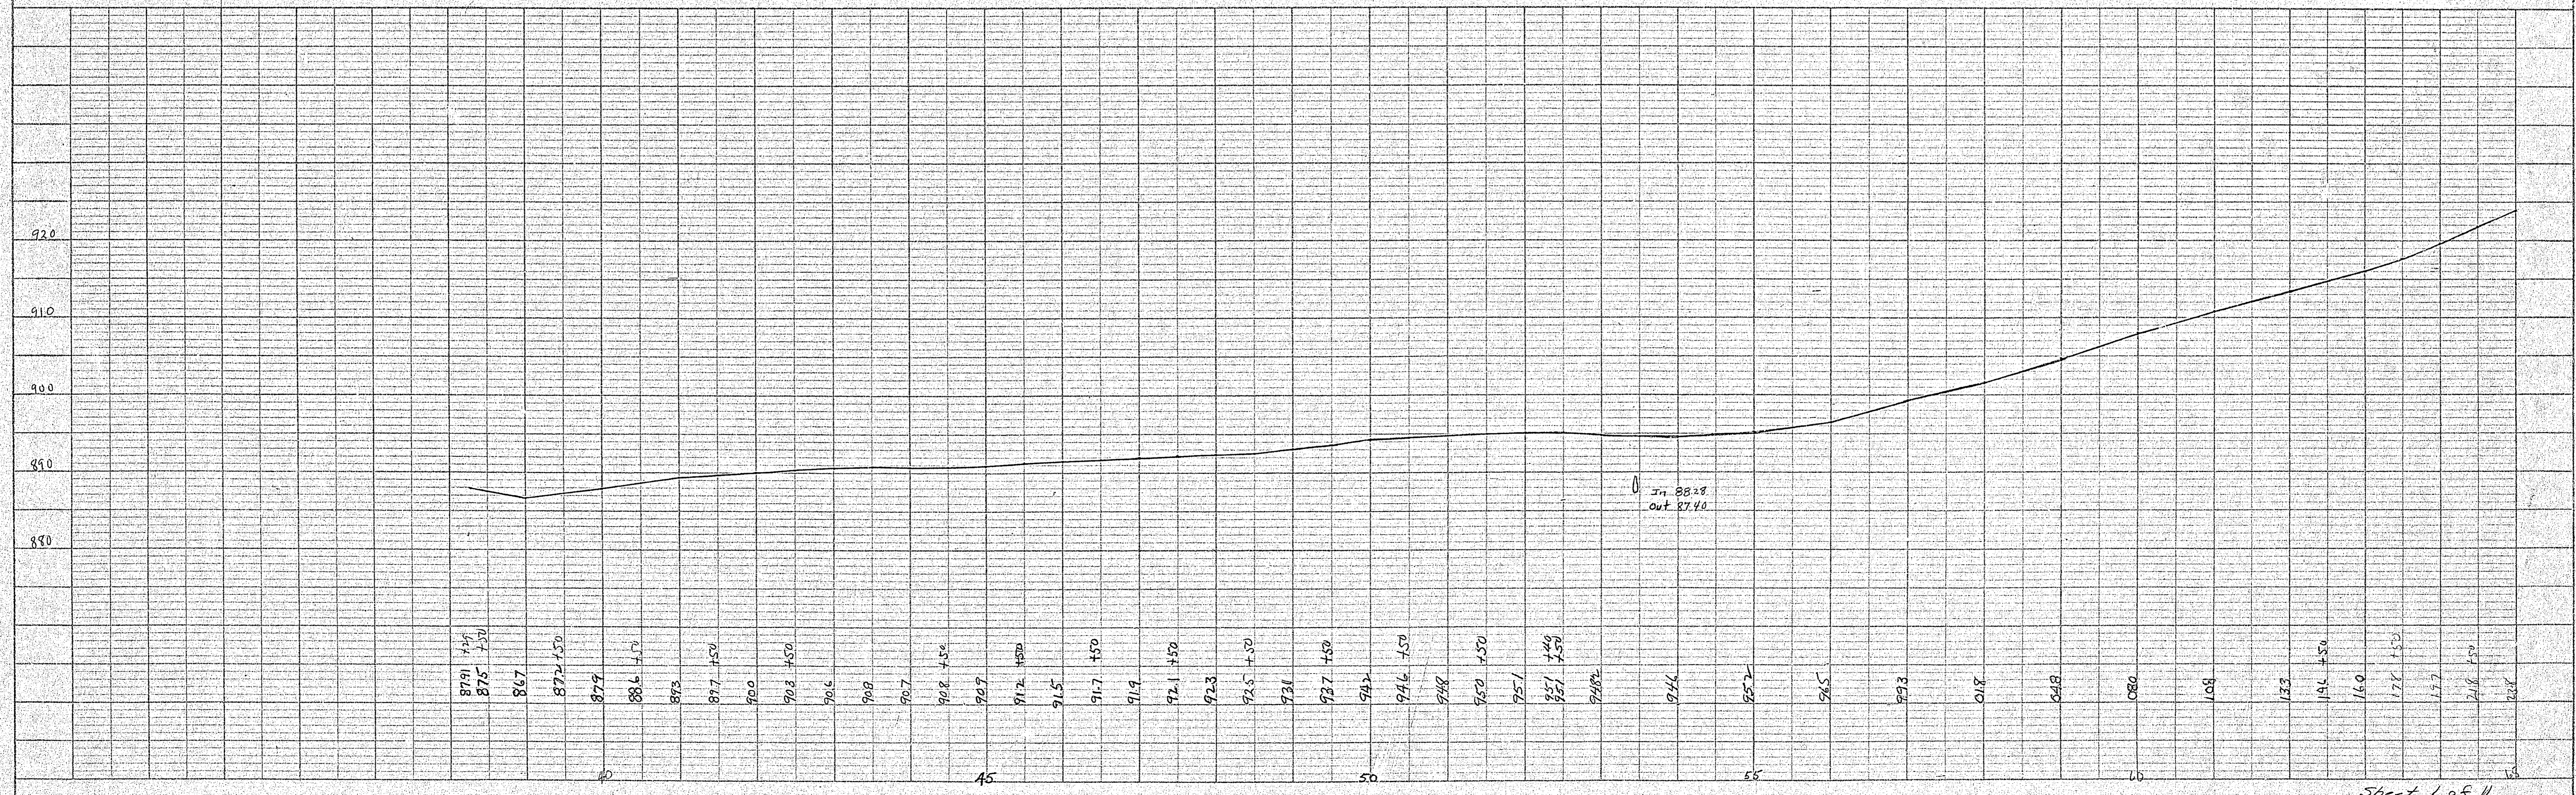



PLATE 1 - PLAN-PROFILE O. P. & R. E. STANDARD
 KELF & ESSER CO. NEW YORK
 N. E. CO. NO. 346-104

GARDENA ADD.

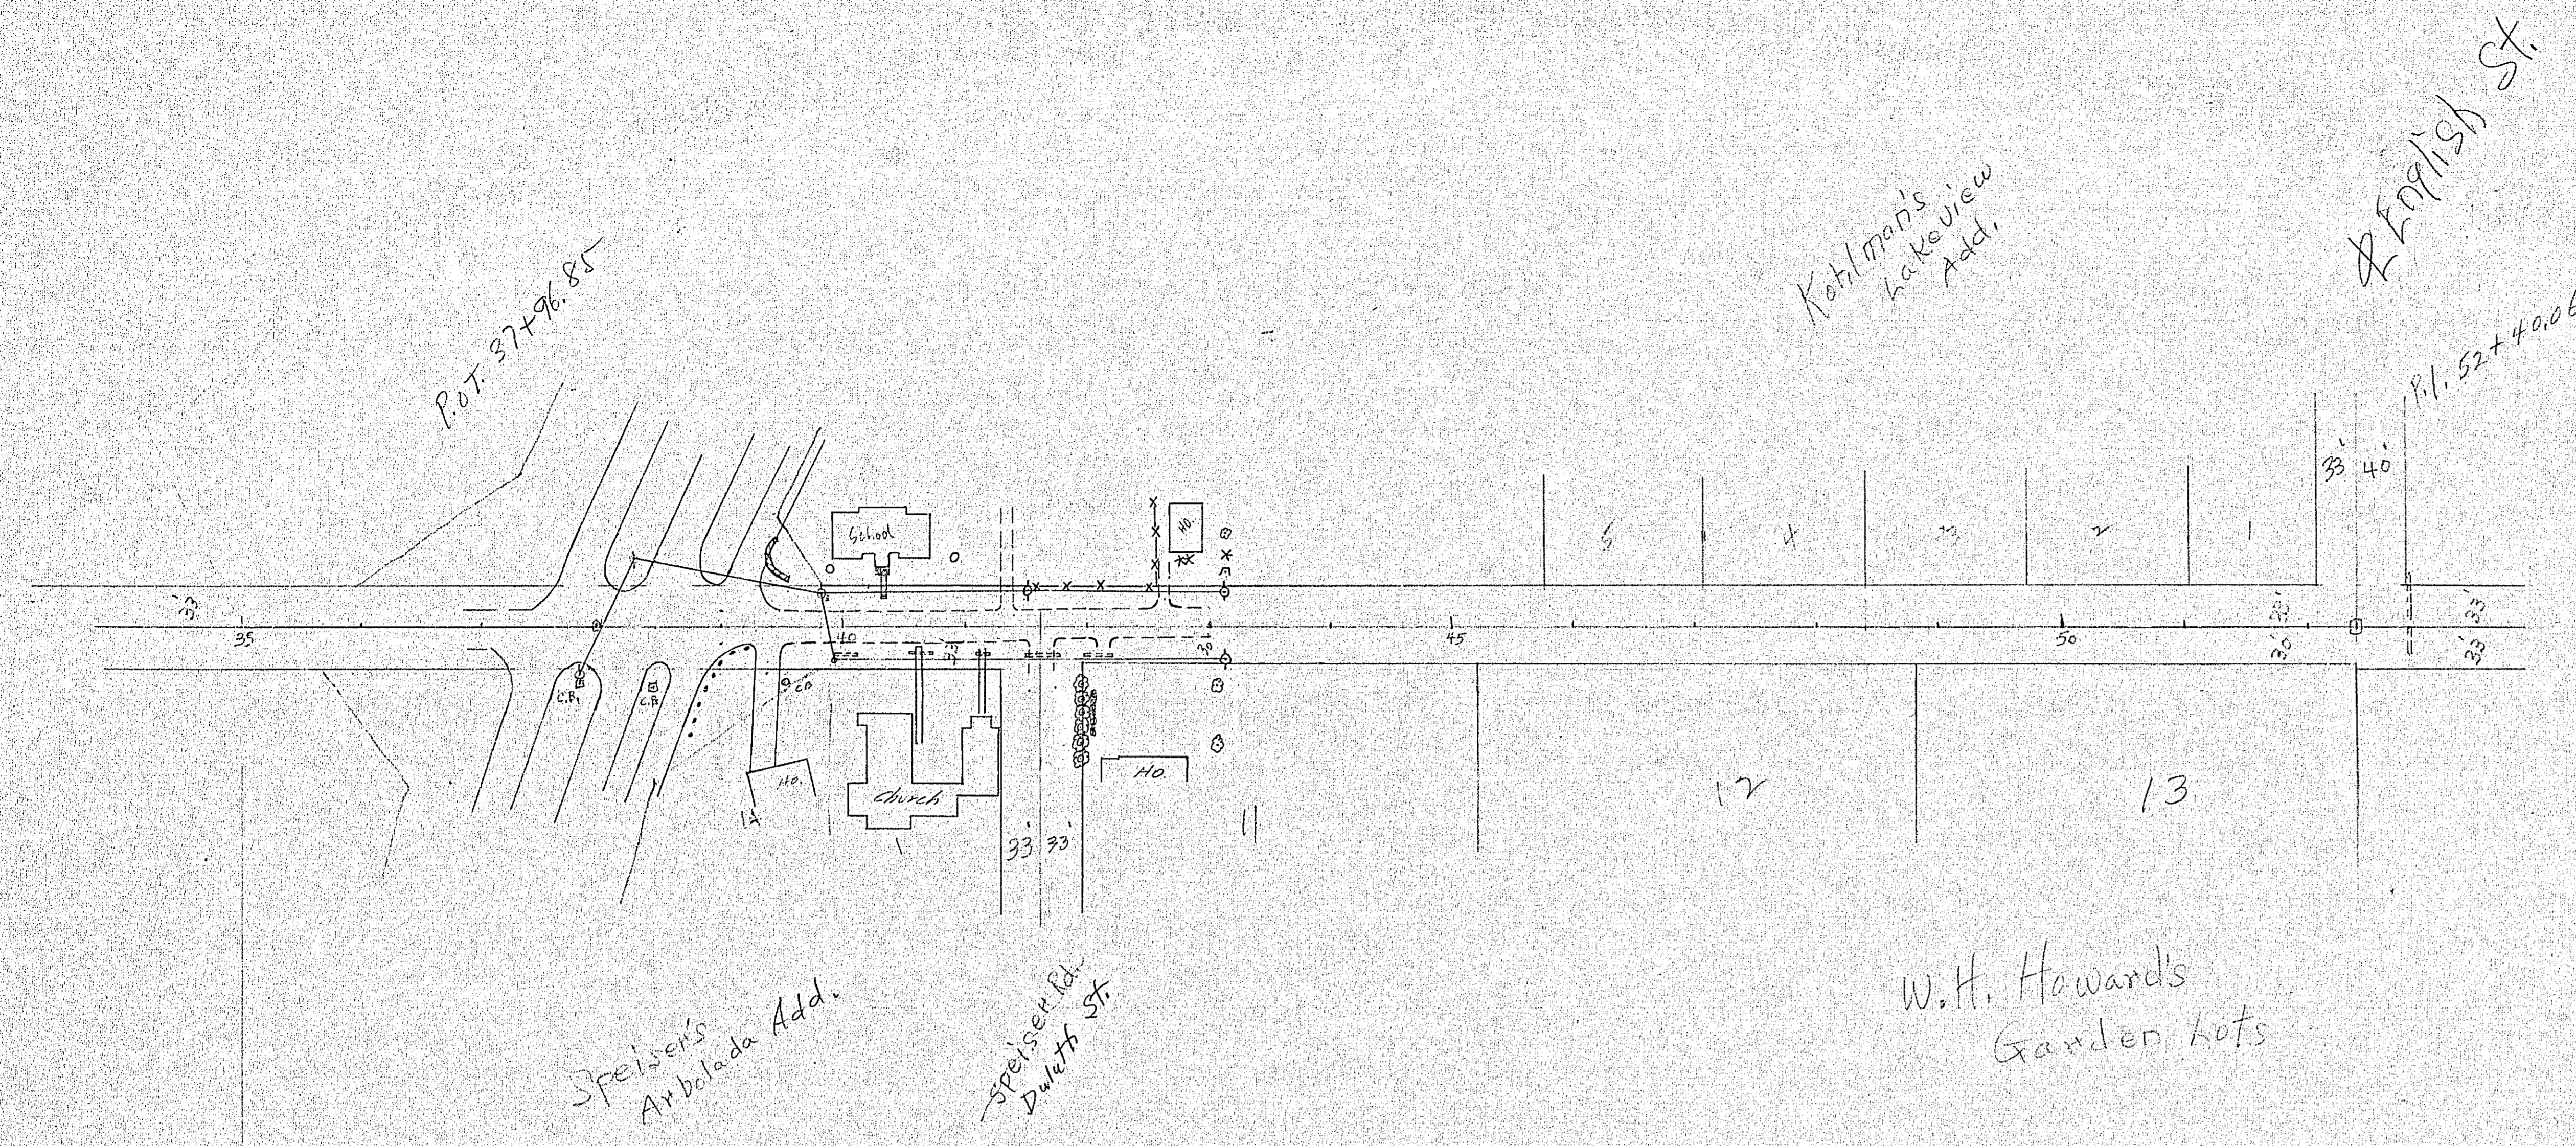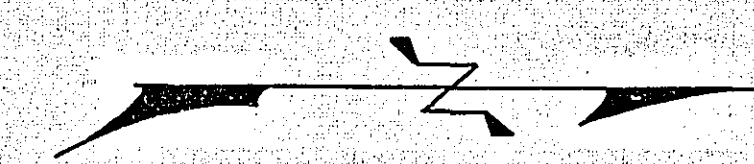

PLAN
 SURVEYED _____
 PLOTTED _____
 NOTE BOOK ALIGNED CHECKED _____
 NO. _____


PROFILE
 SURVEYED _____
 PLOTTED _____
 NOTE BOOK REVISIONS CHECKED _____
 NO. _____

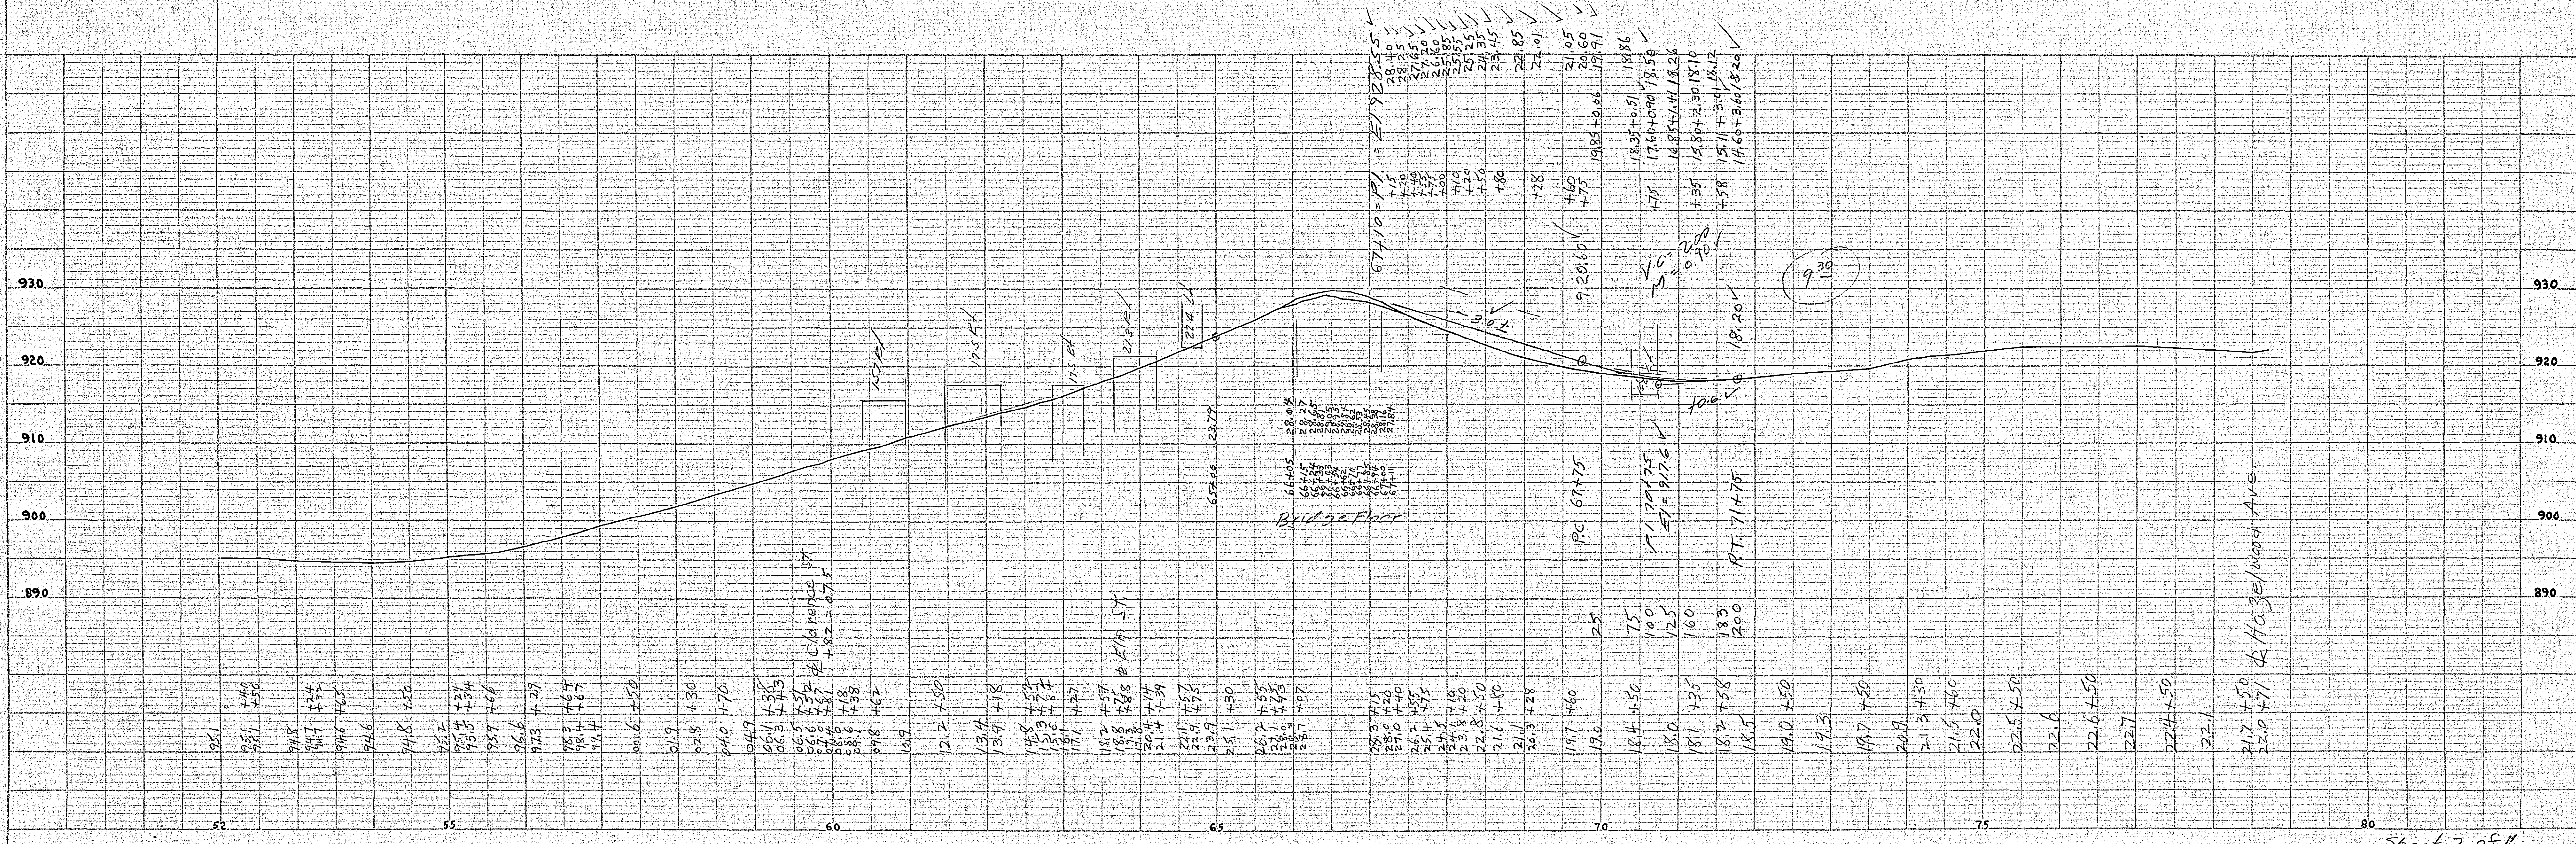

* Hazlewood Ave.
78+70.68


P.O.T. 85+78.68

P.I. 104+96.69
Southblain Dr.

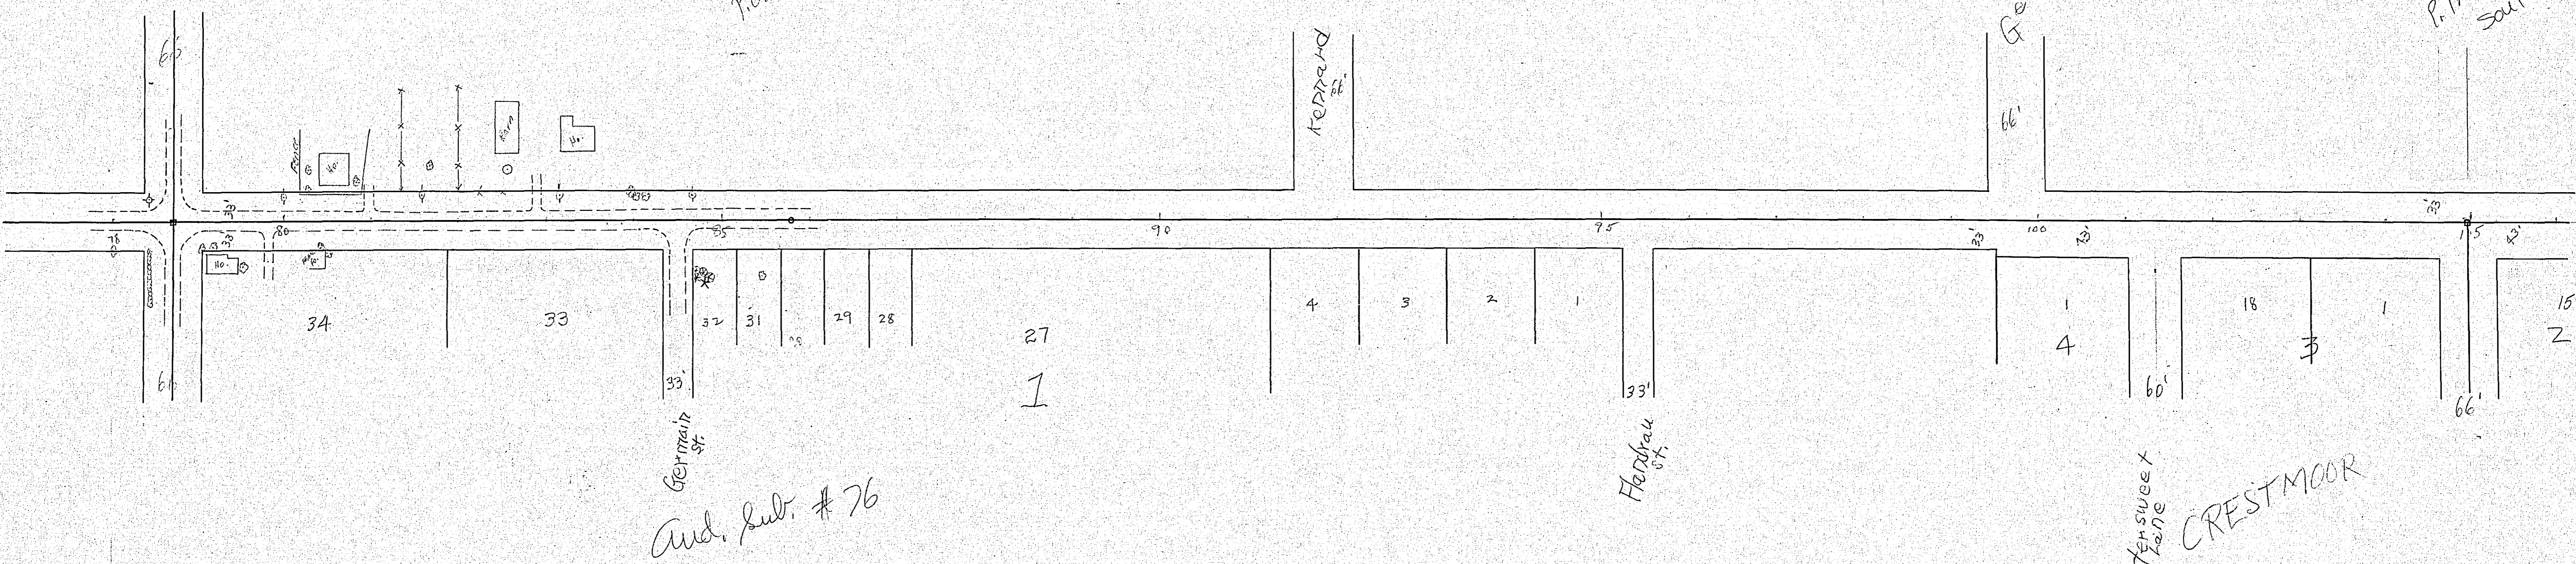


DATE	
BY	
PLAN	
DESIGNED	
PLOTTED	
NOTE BOOK	
GRADES CHECKED	
ALIGNED CHECKED	
PT. OF WAY CHECKED	
NO.	

DATE	
BY	
PROFILE	
DESIGNED	
PLOTTED	
NOTE BOOK	
GRADES CHECKED	
ALIGNED CHECKED	
PT. OF WAY CHECKED	
NO.	

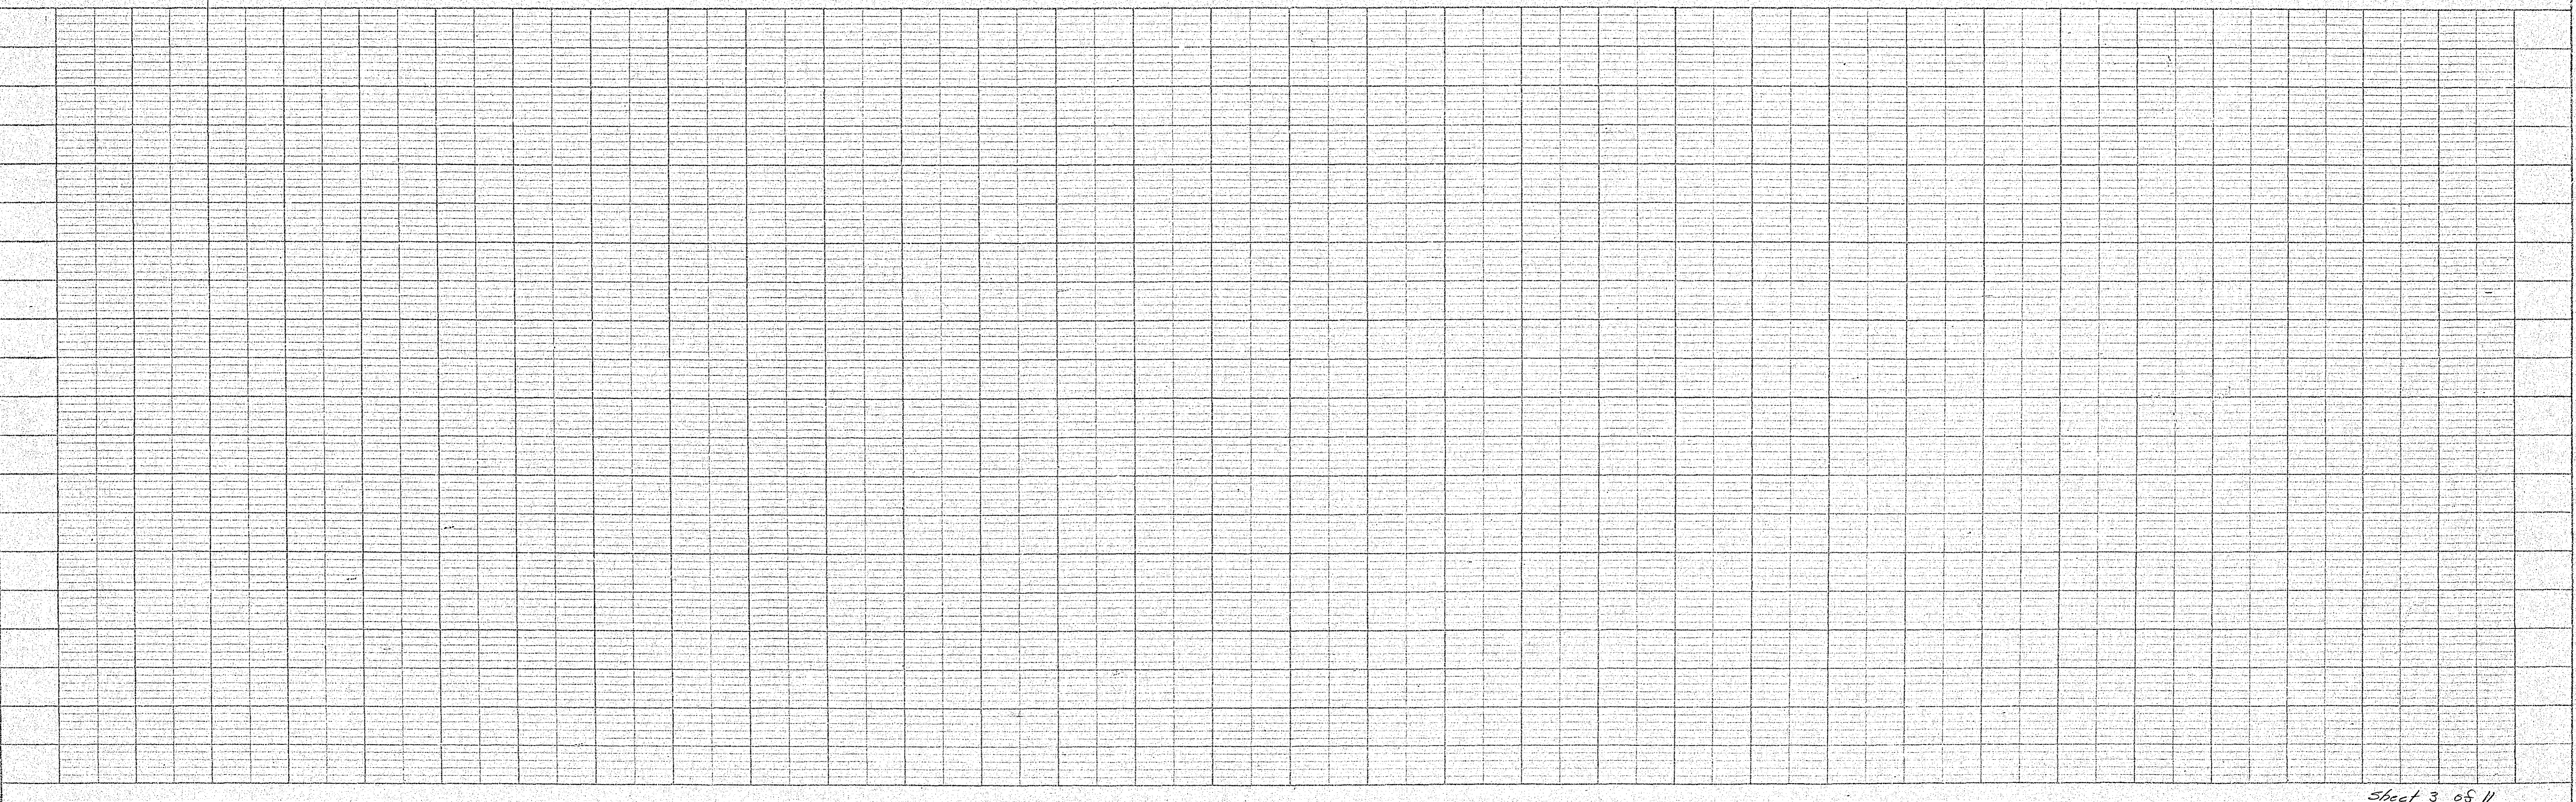

PLAN SURVEYED _____ DATE _____
 PLOTTED _____
 NOTE BOOK _____
 NO. _____

PROFILE SURVEYED _____ DATE _____
 PLOTTED _____
 NOTE BOOK _____
 NO. _____

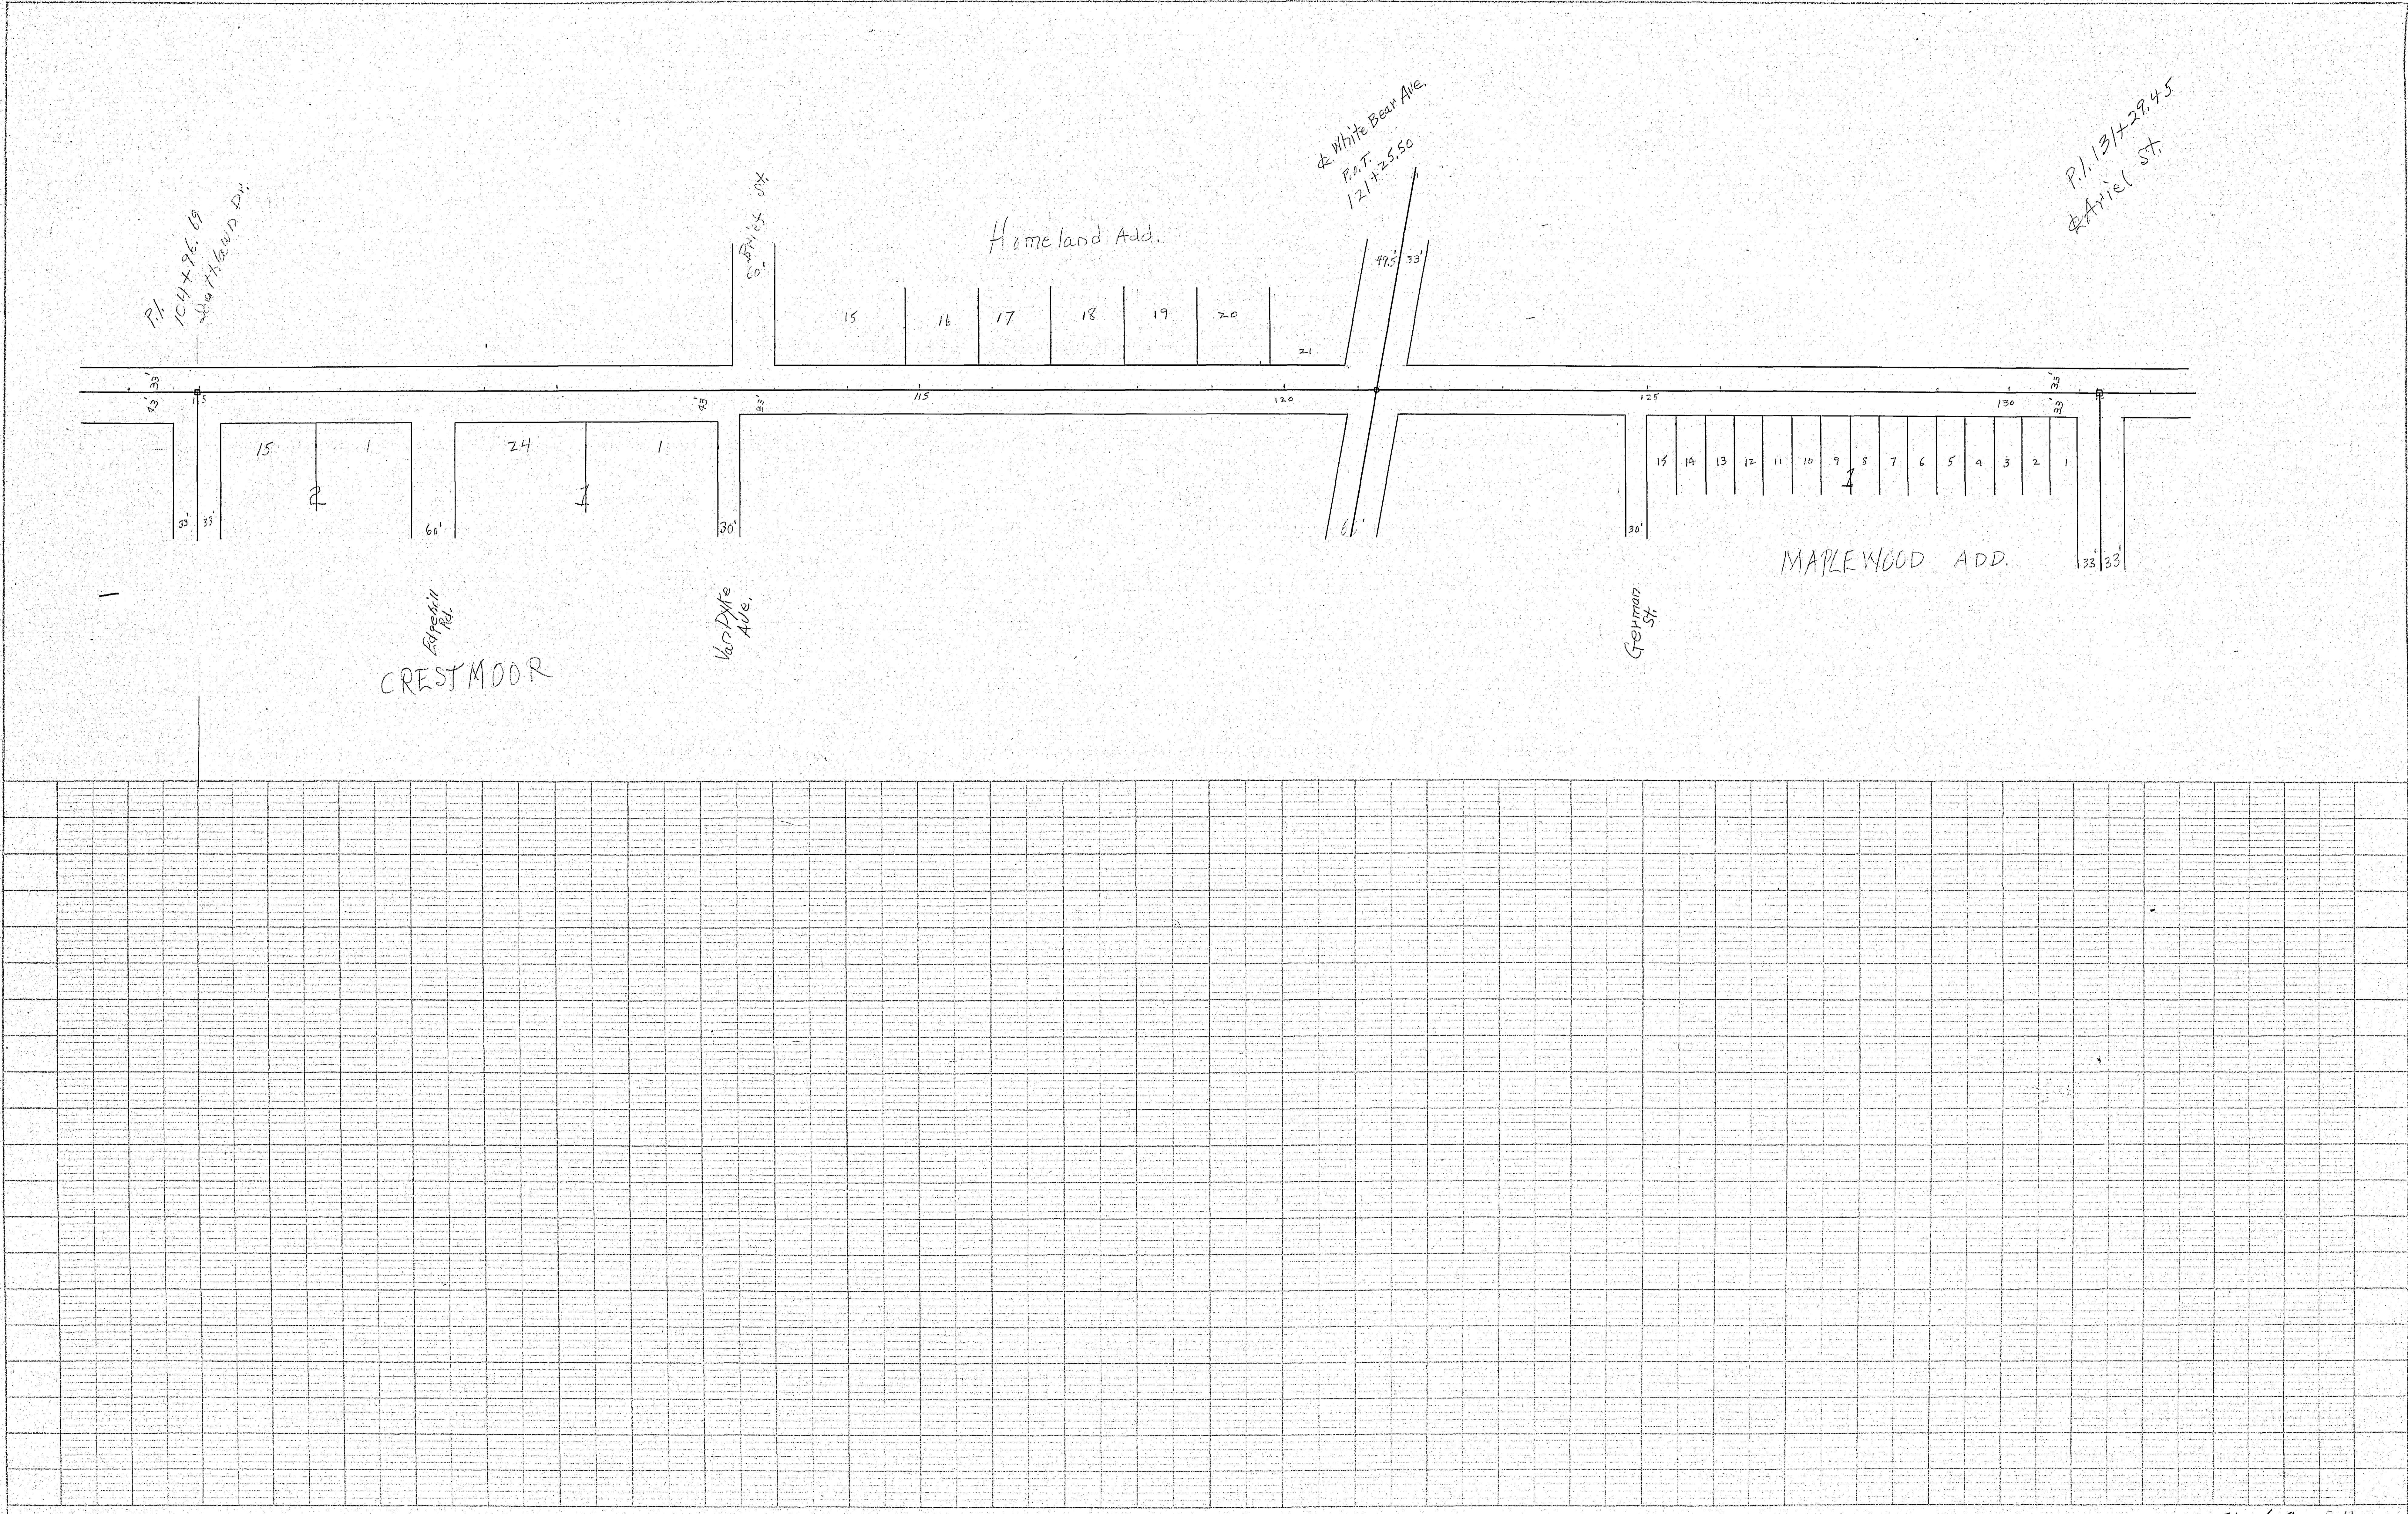

P.I. 104+96.69
 S.W. 1/4 Sec. 21

Homeland Add.

White Bear Ave.
 P.O.T.
 121+25.50

P.I. 131+29.45
 Ariel St

Crestmoor Rd.
 CRESTMoor



Ward Dyer Ave.

Graham St


MAPLEWOOD ADD.

PLAN
 DESIGNED BY
 CHECKED BY
 DATE
 NOTE BOOK ALIGNMENT CHECKED
 NO. RT. OF WAY CHECKED

PROFILE
 DESIGNED BY
 CHECKED BY
 DATE
 NOTE BOOK GRADES CHECKED
 NO. STRUCTURE NOTATION CHECKED

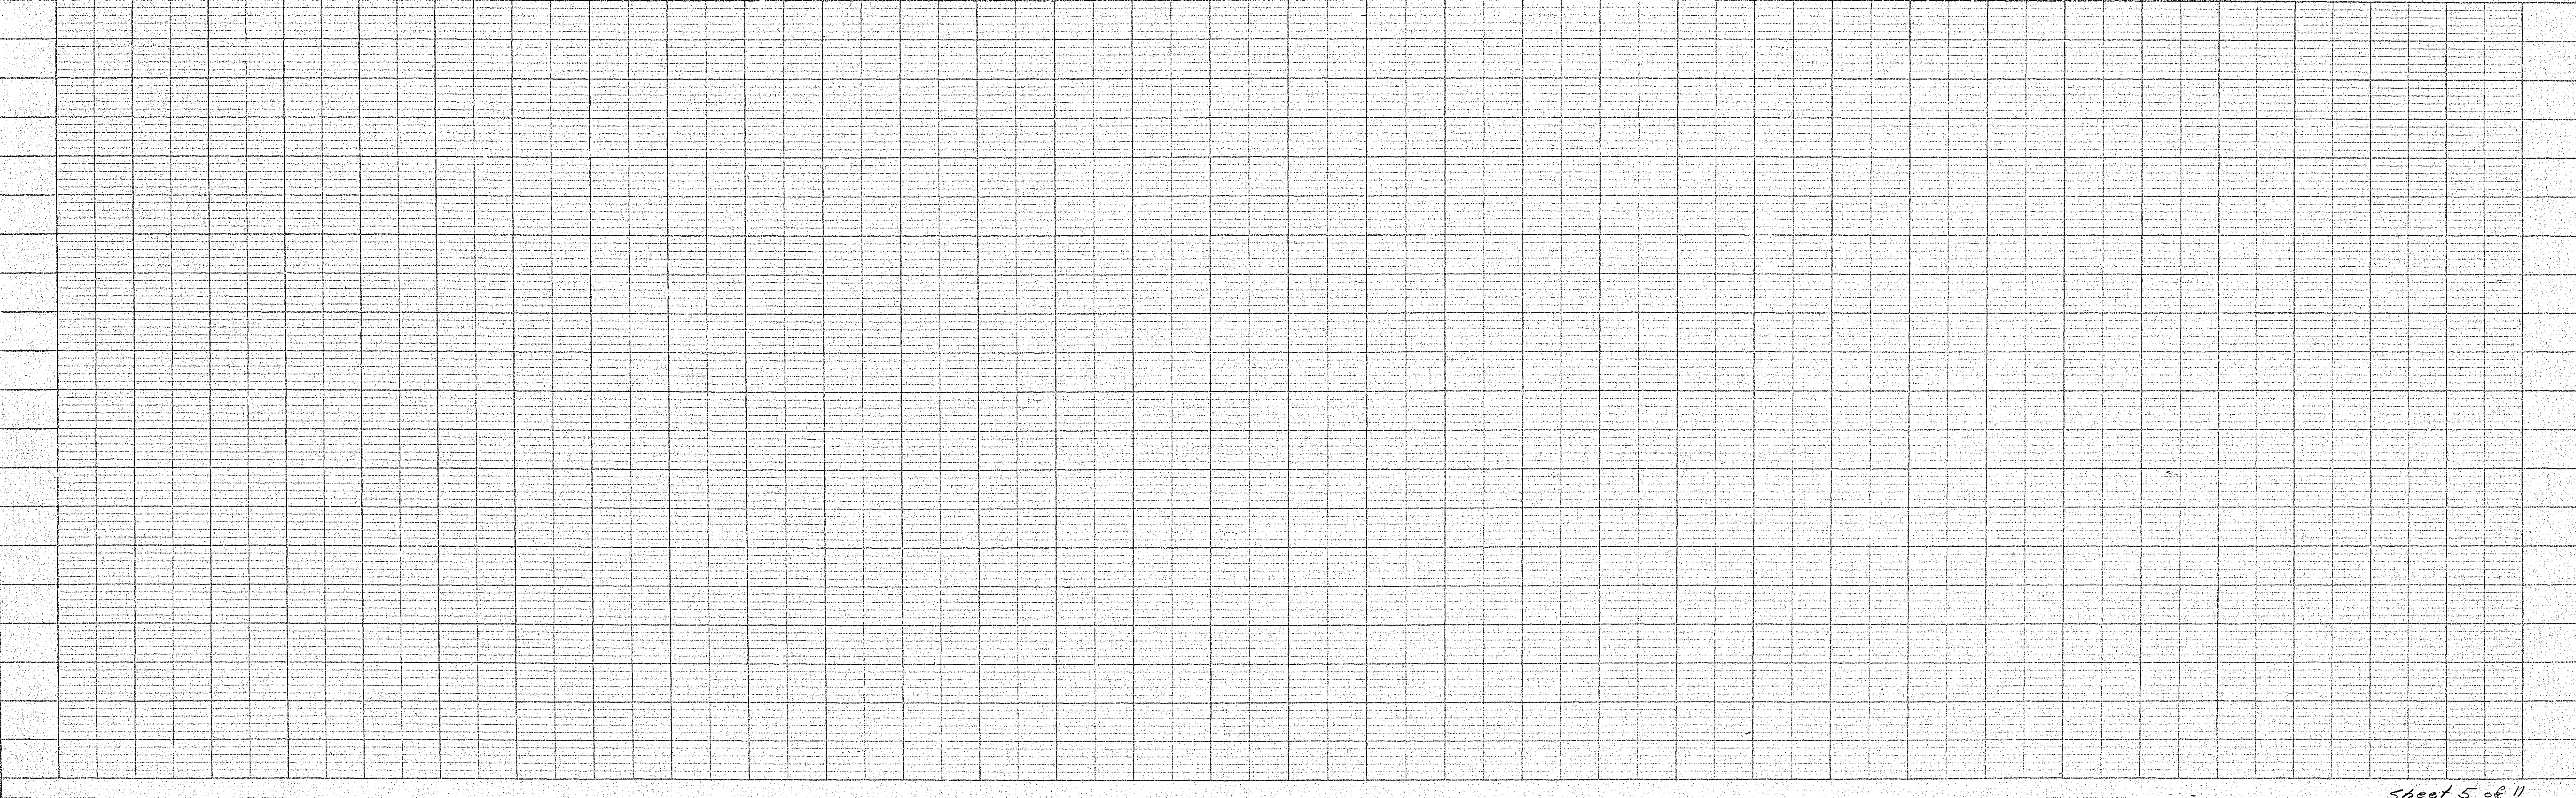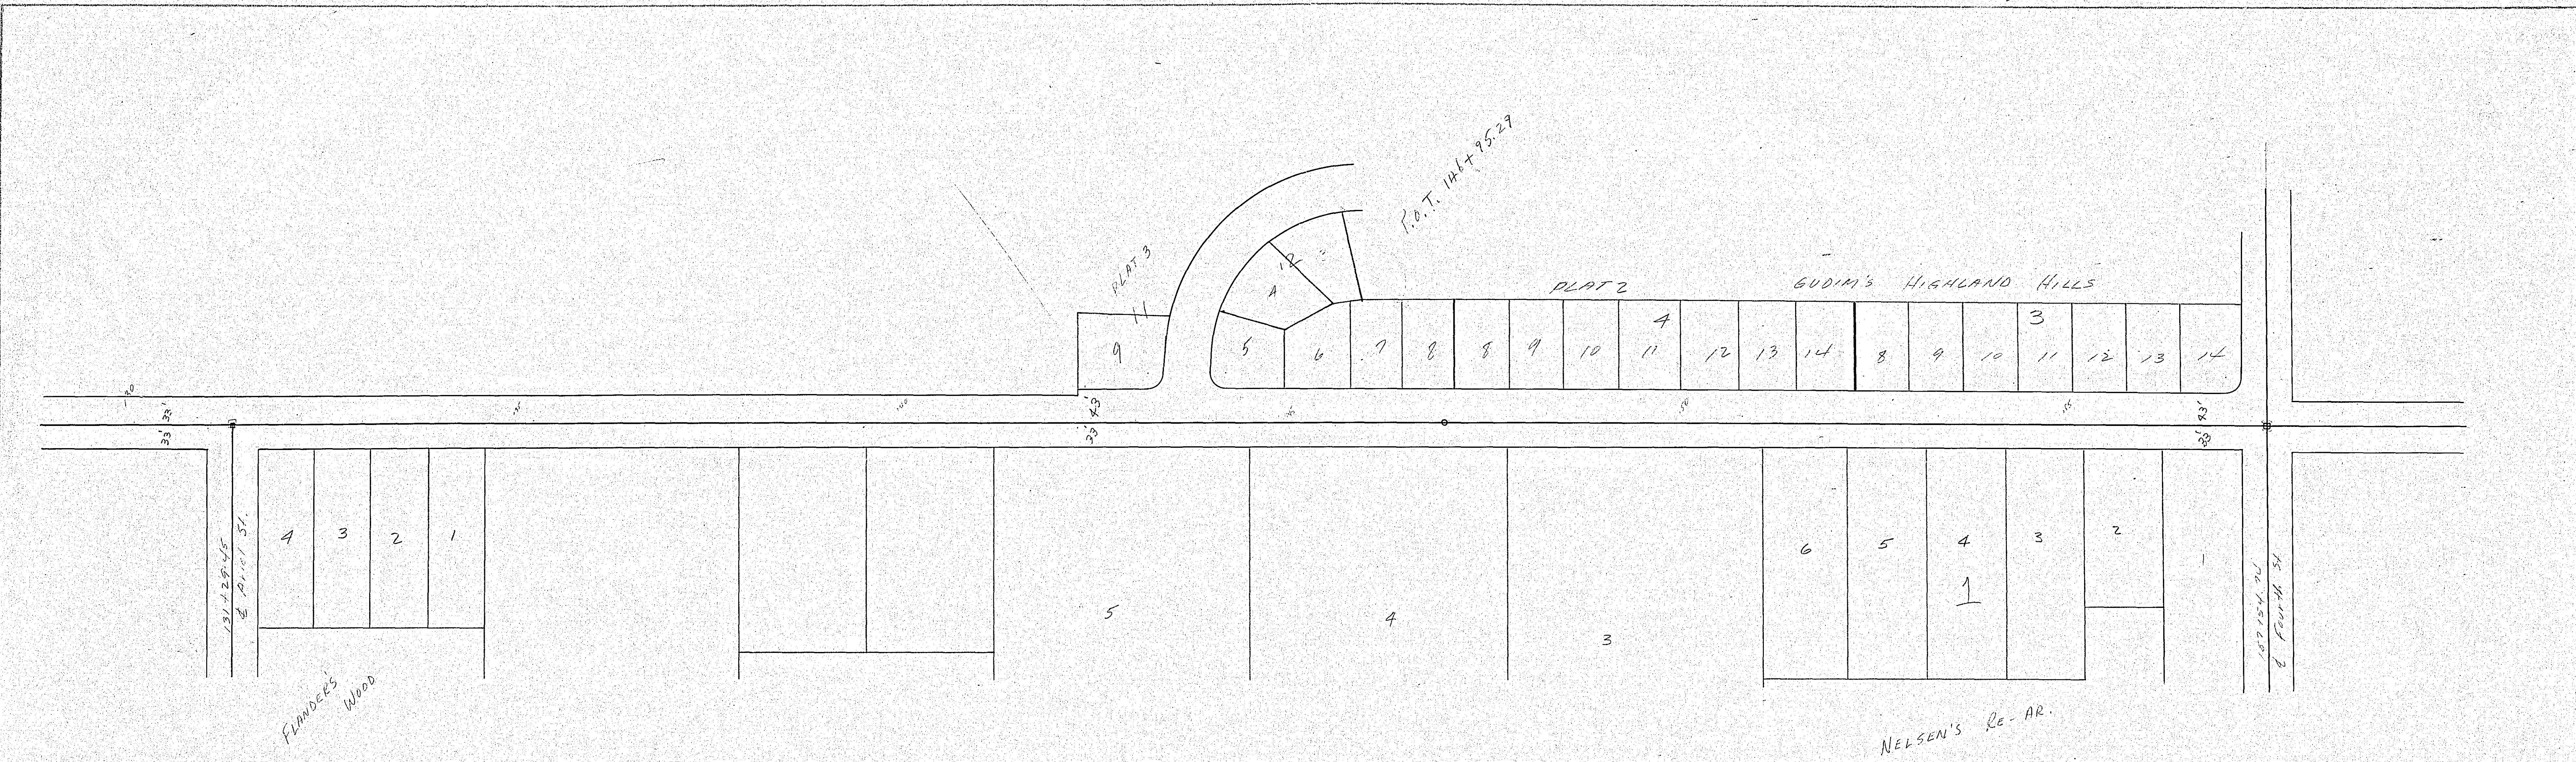


Saratoga Hills

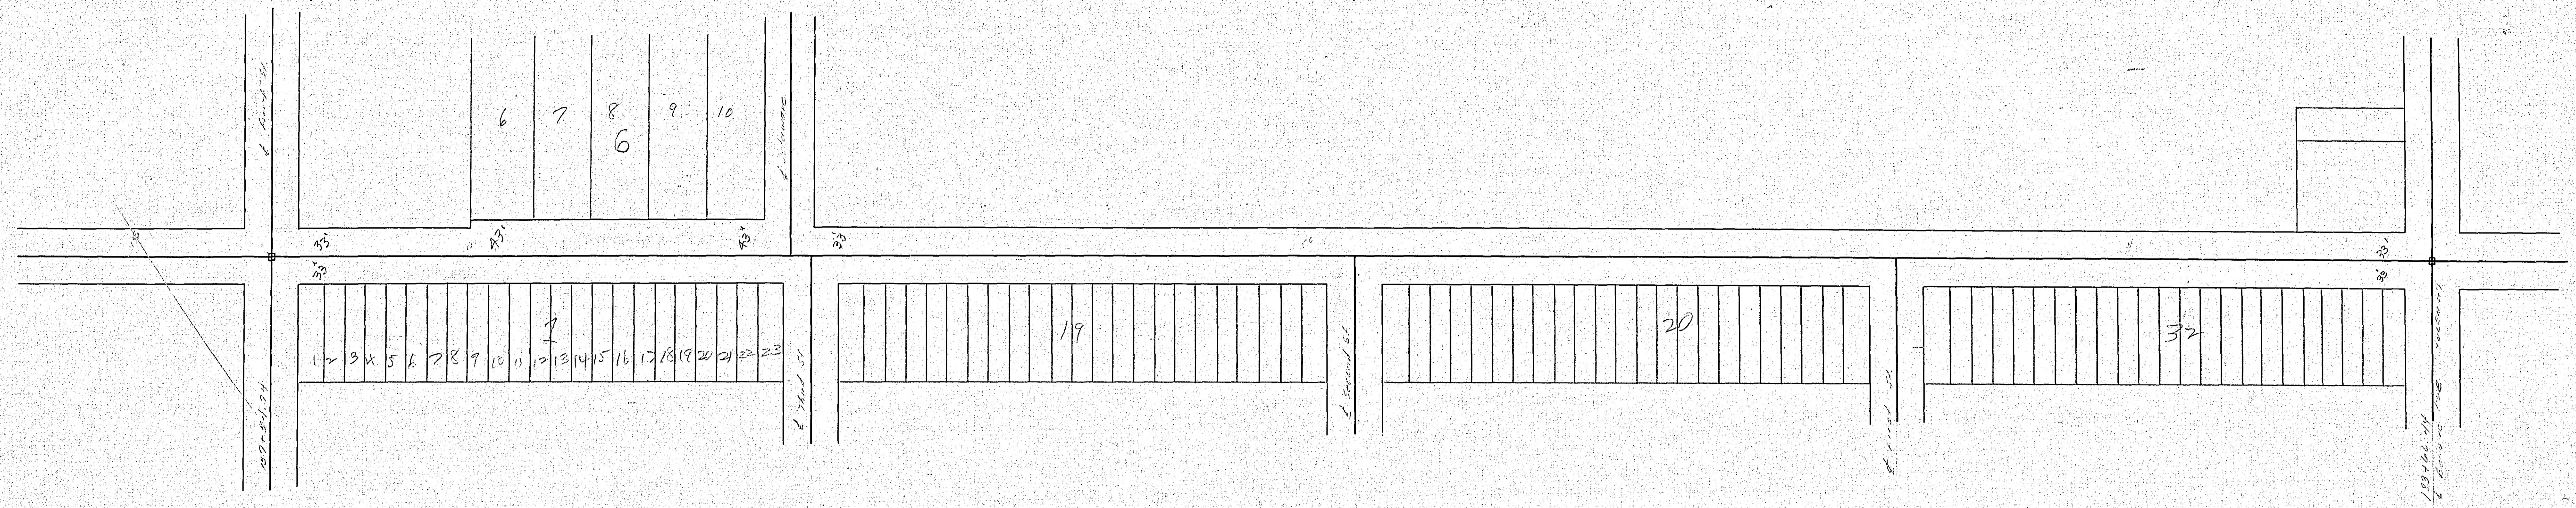

PLAN	SURVEYED	DATE
	PLOTTED	
	NOTE BOOK ALIGNMENT CHECKED	
	RET. OF WAY CHECKED	
	NO.	



PROFILE	SURVEYED	DATE
	PLOTTED	
	NOTE BOOK PROFILE CHECKED	
	STRUCTURE NOTED & CHECKED	
	NO.	

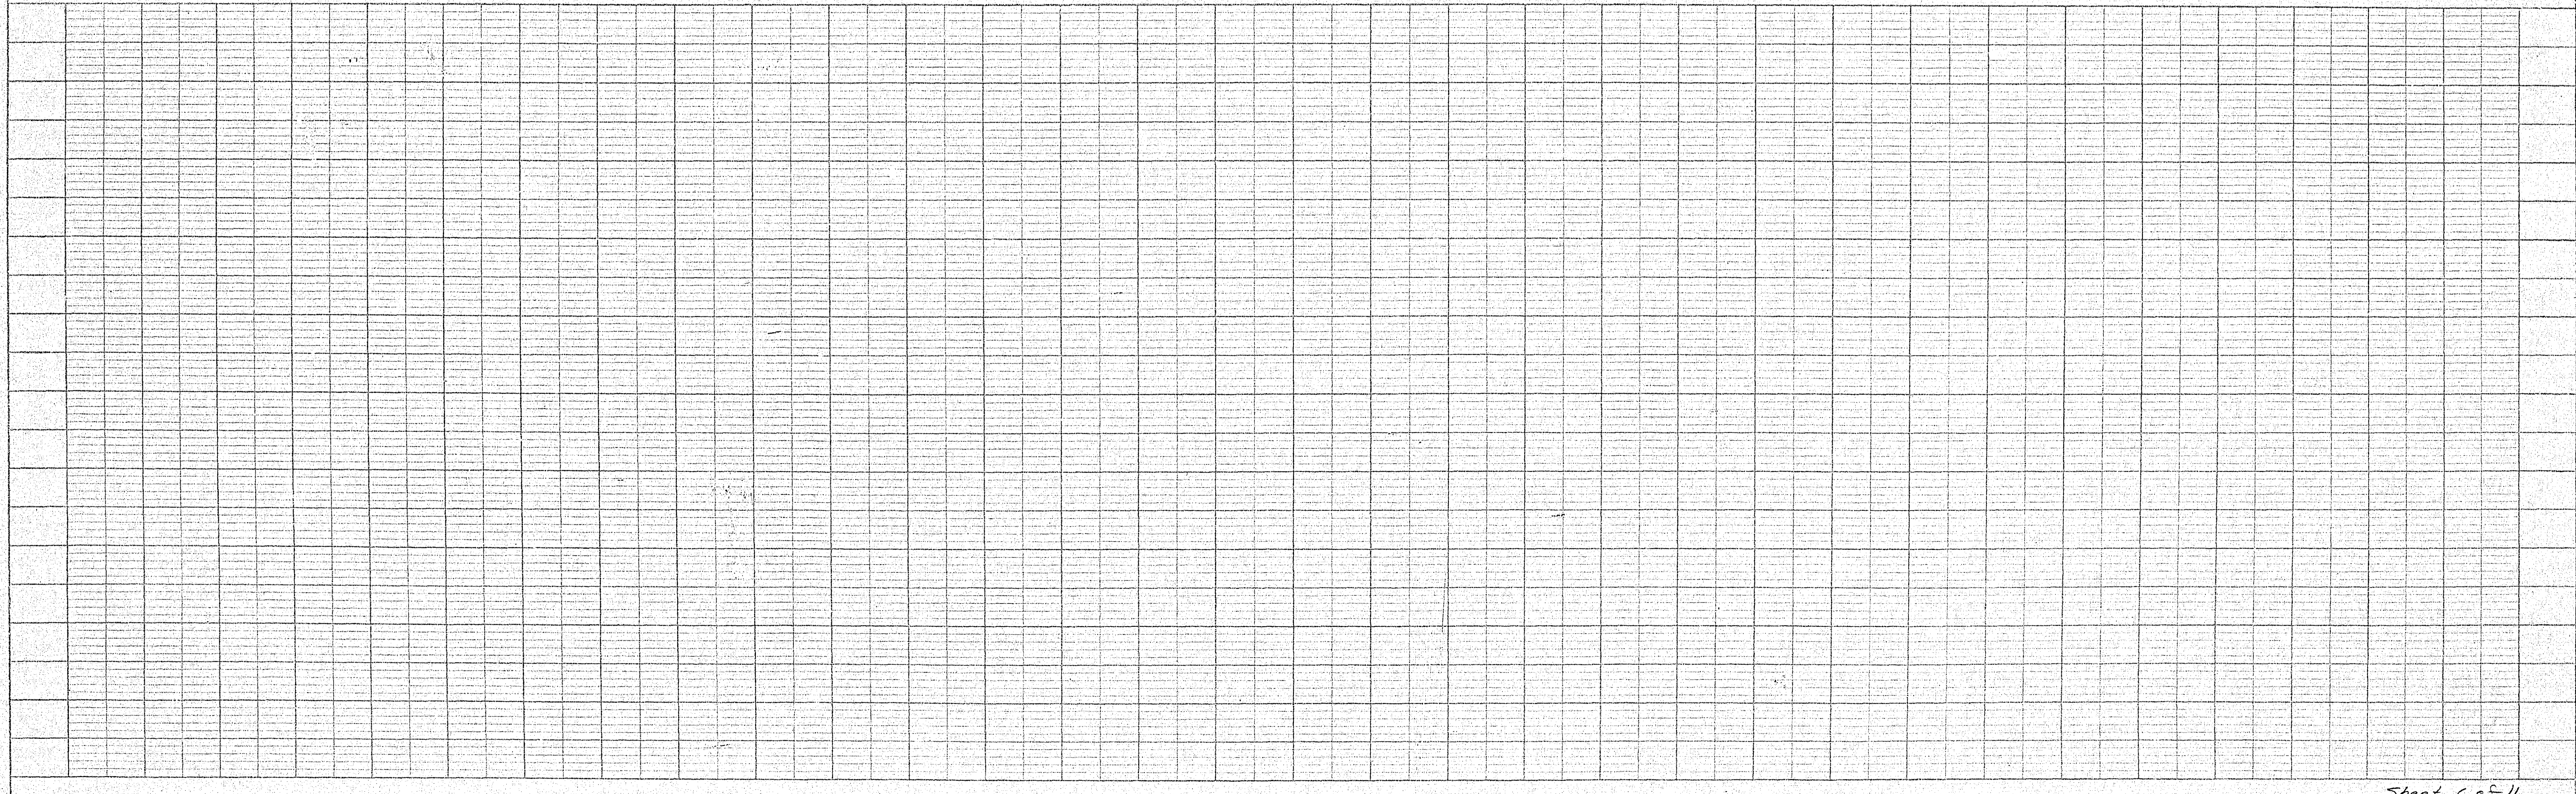

PLAN	REVISIONS	DATE
	BY	
	DATE	
NOTE: BOOK ALIGNMENT CHECKED		
NO. OF WAY CHECKED		


PROFILE	REVISIONS	DATE
	BY	
	DATE	
NOTE: BOOK GRADES CHECKED		
E.L.V. NOTED		
STRUCTURE POINTS CHECKED		

P.O.T. 204+00

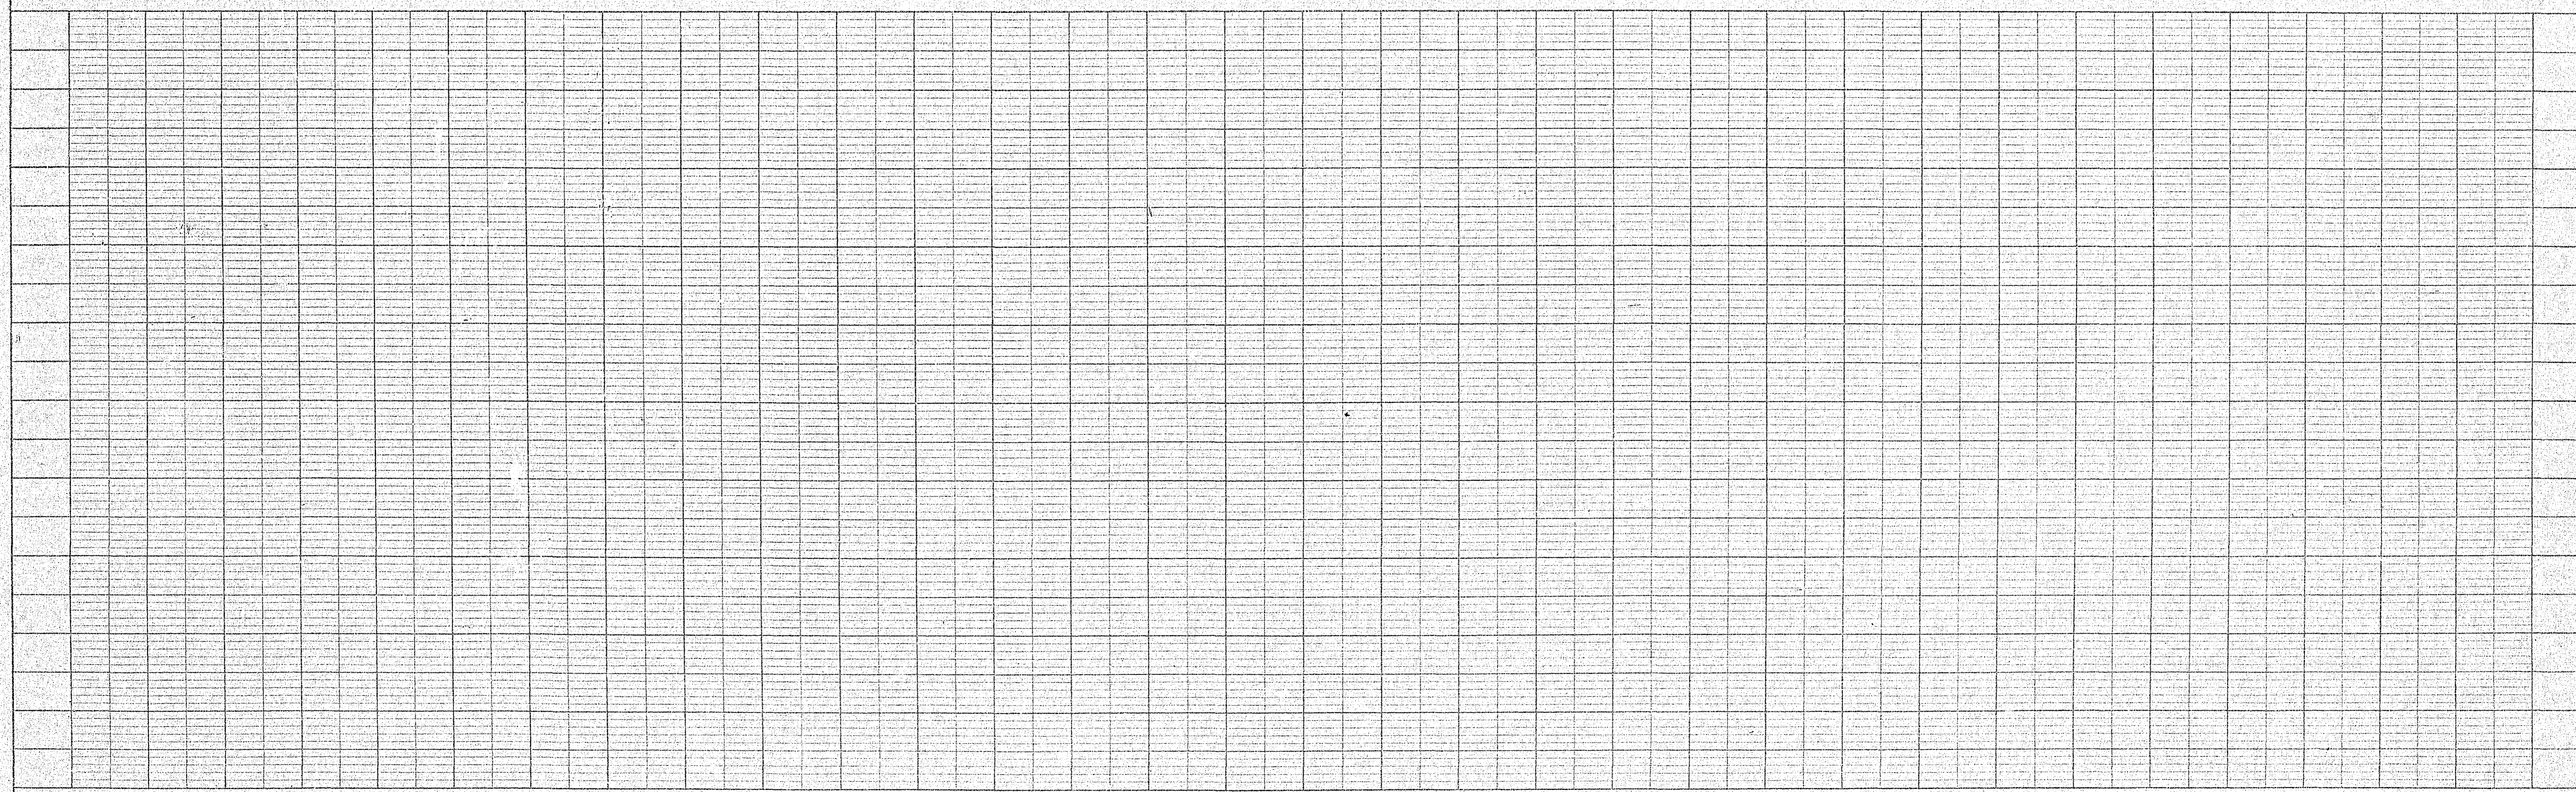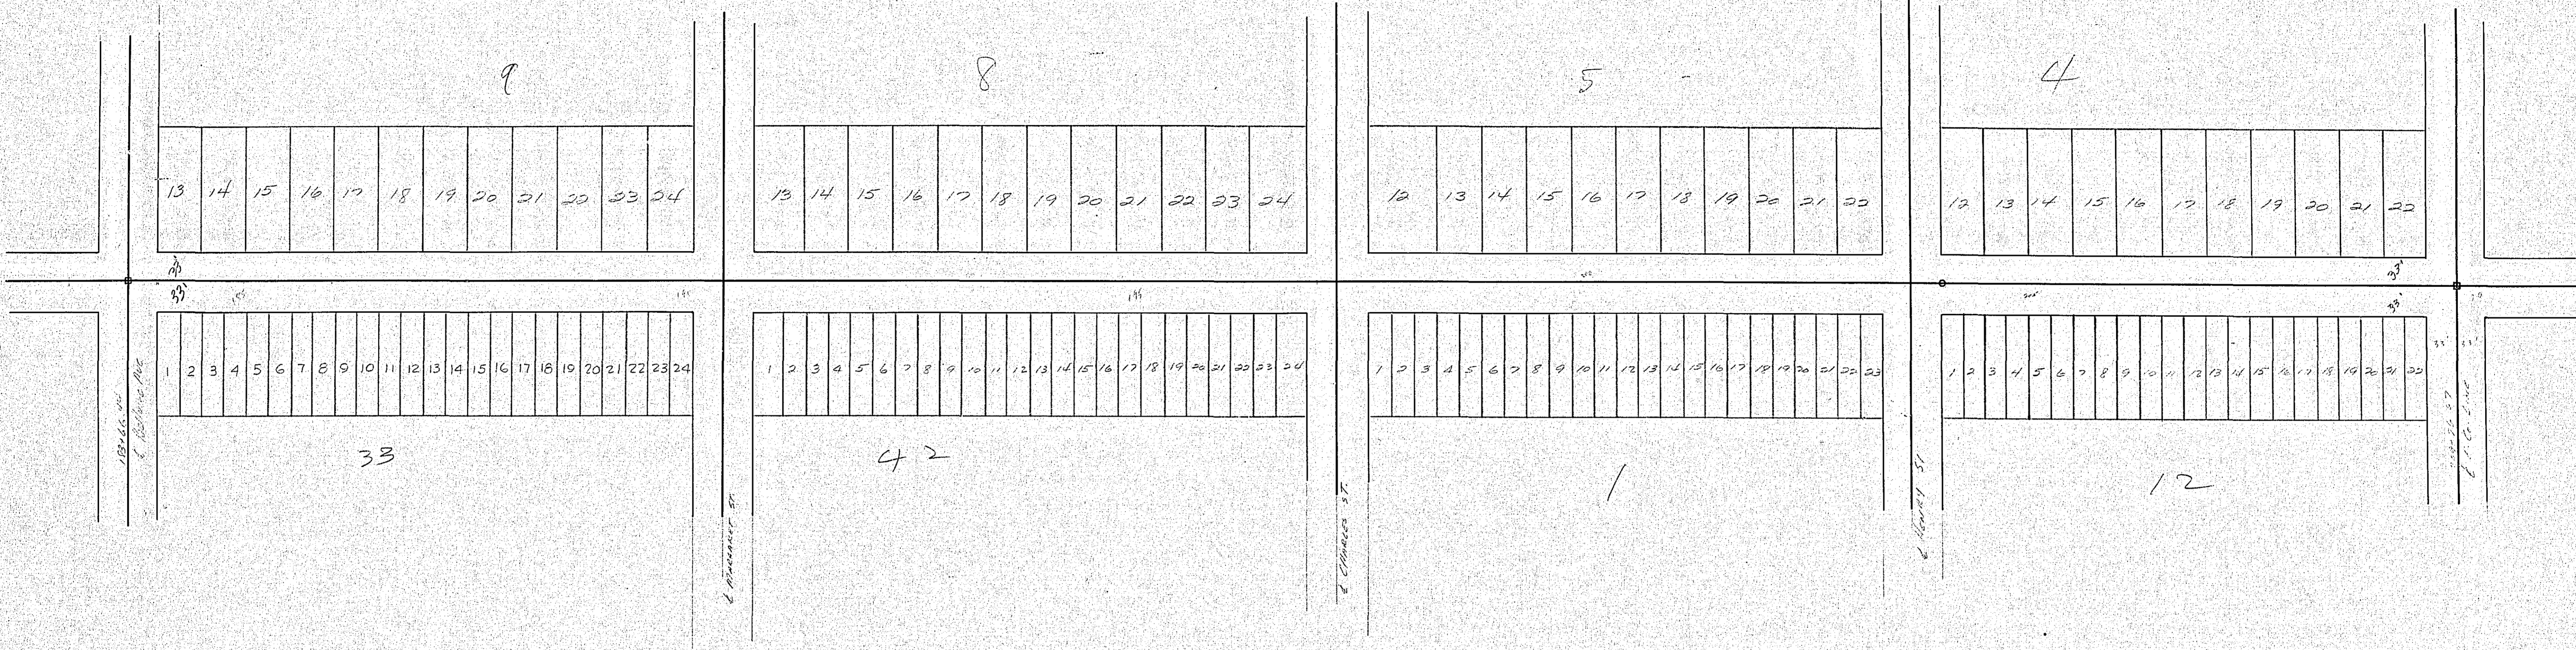

NO. 1
DATE BOOK
SURVEY
ORIGINAL



NO. 2
DATE BOOK
SURVEY
ORIGINAL

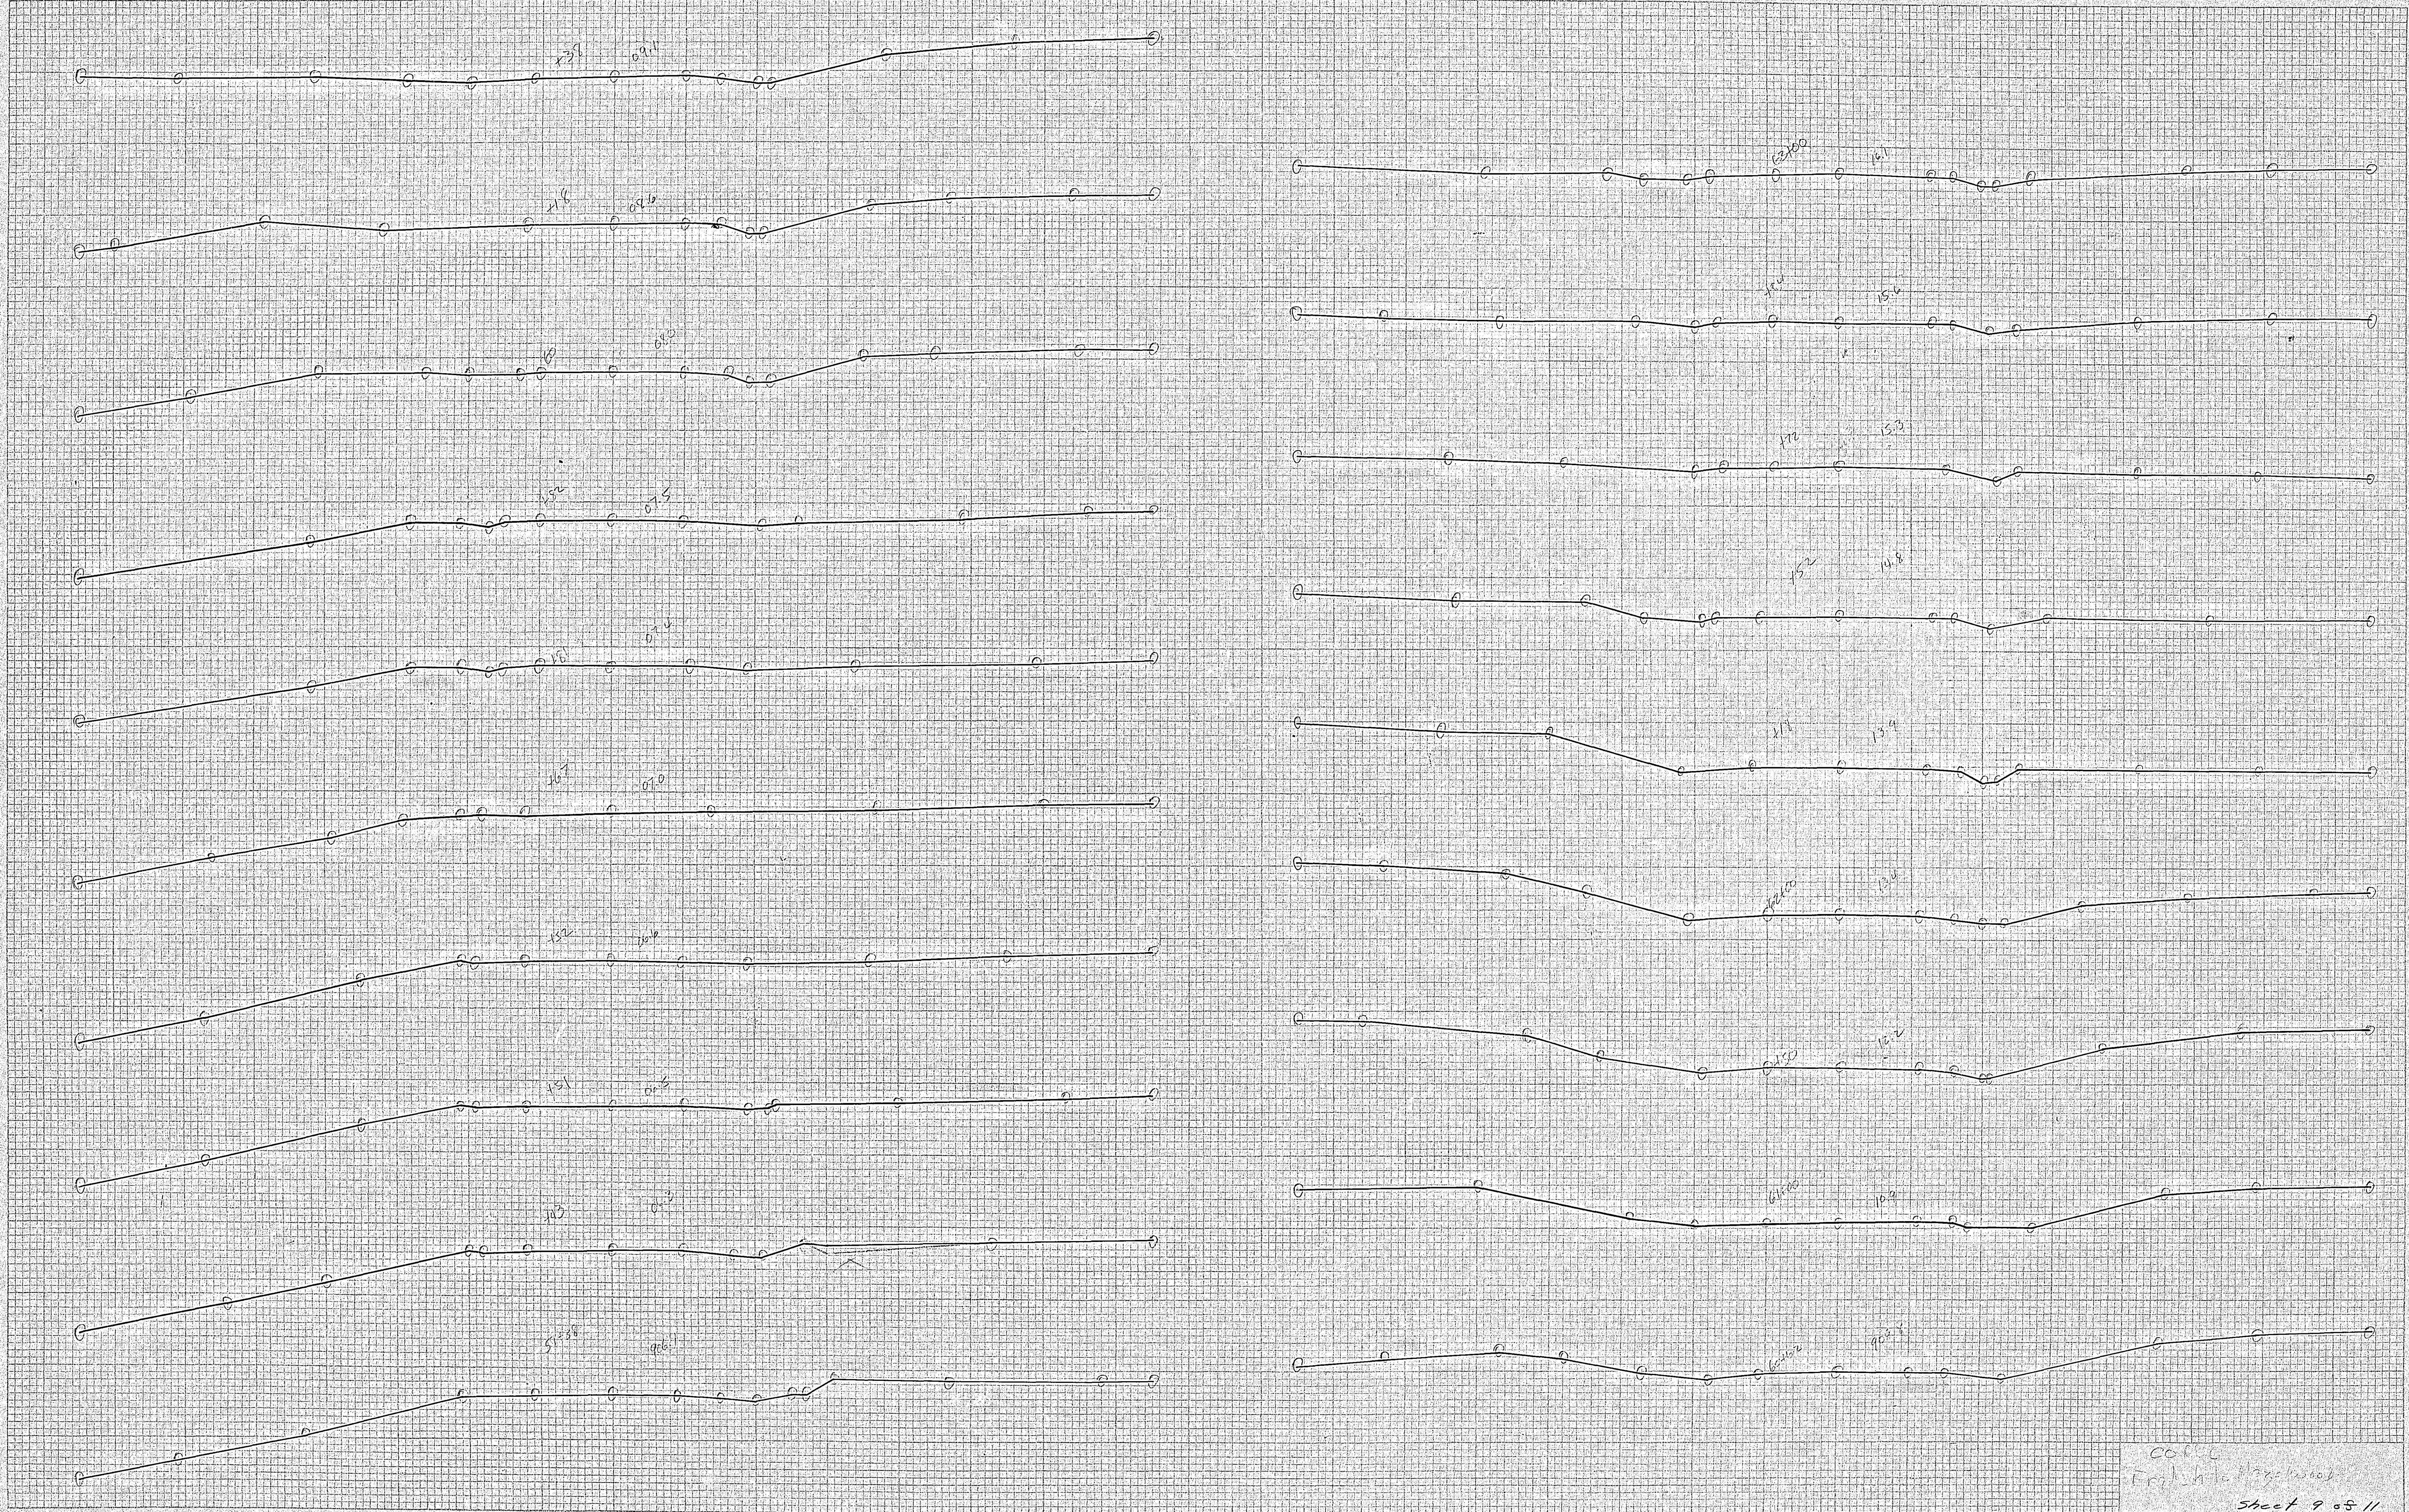

CORRE
FIELD BOOK
Sheet 9 of 11
42 6814

DATE	
TIME	
BY	
REVISION	
APPROVED	
REMARKS	



DATE	
TIME	
BY	
REVISION	
APPROVED	
REMARKS	

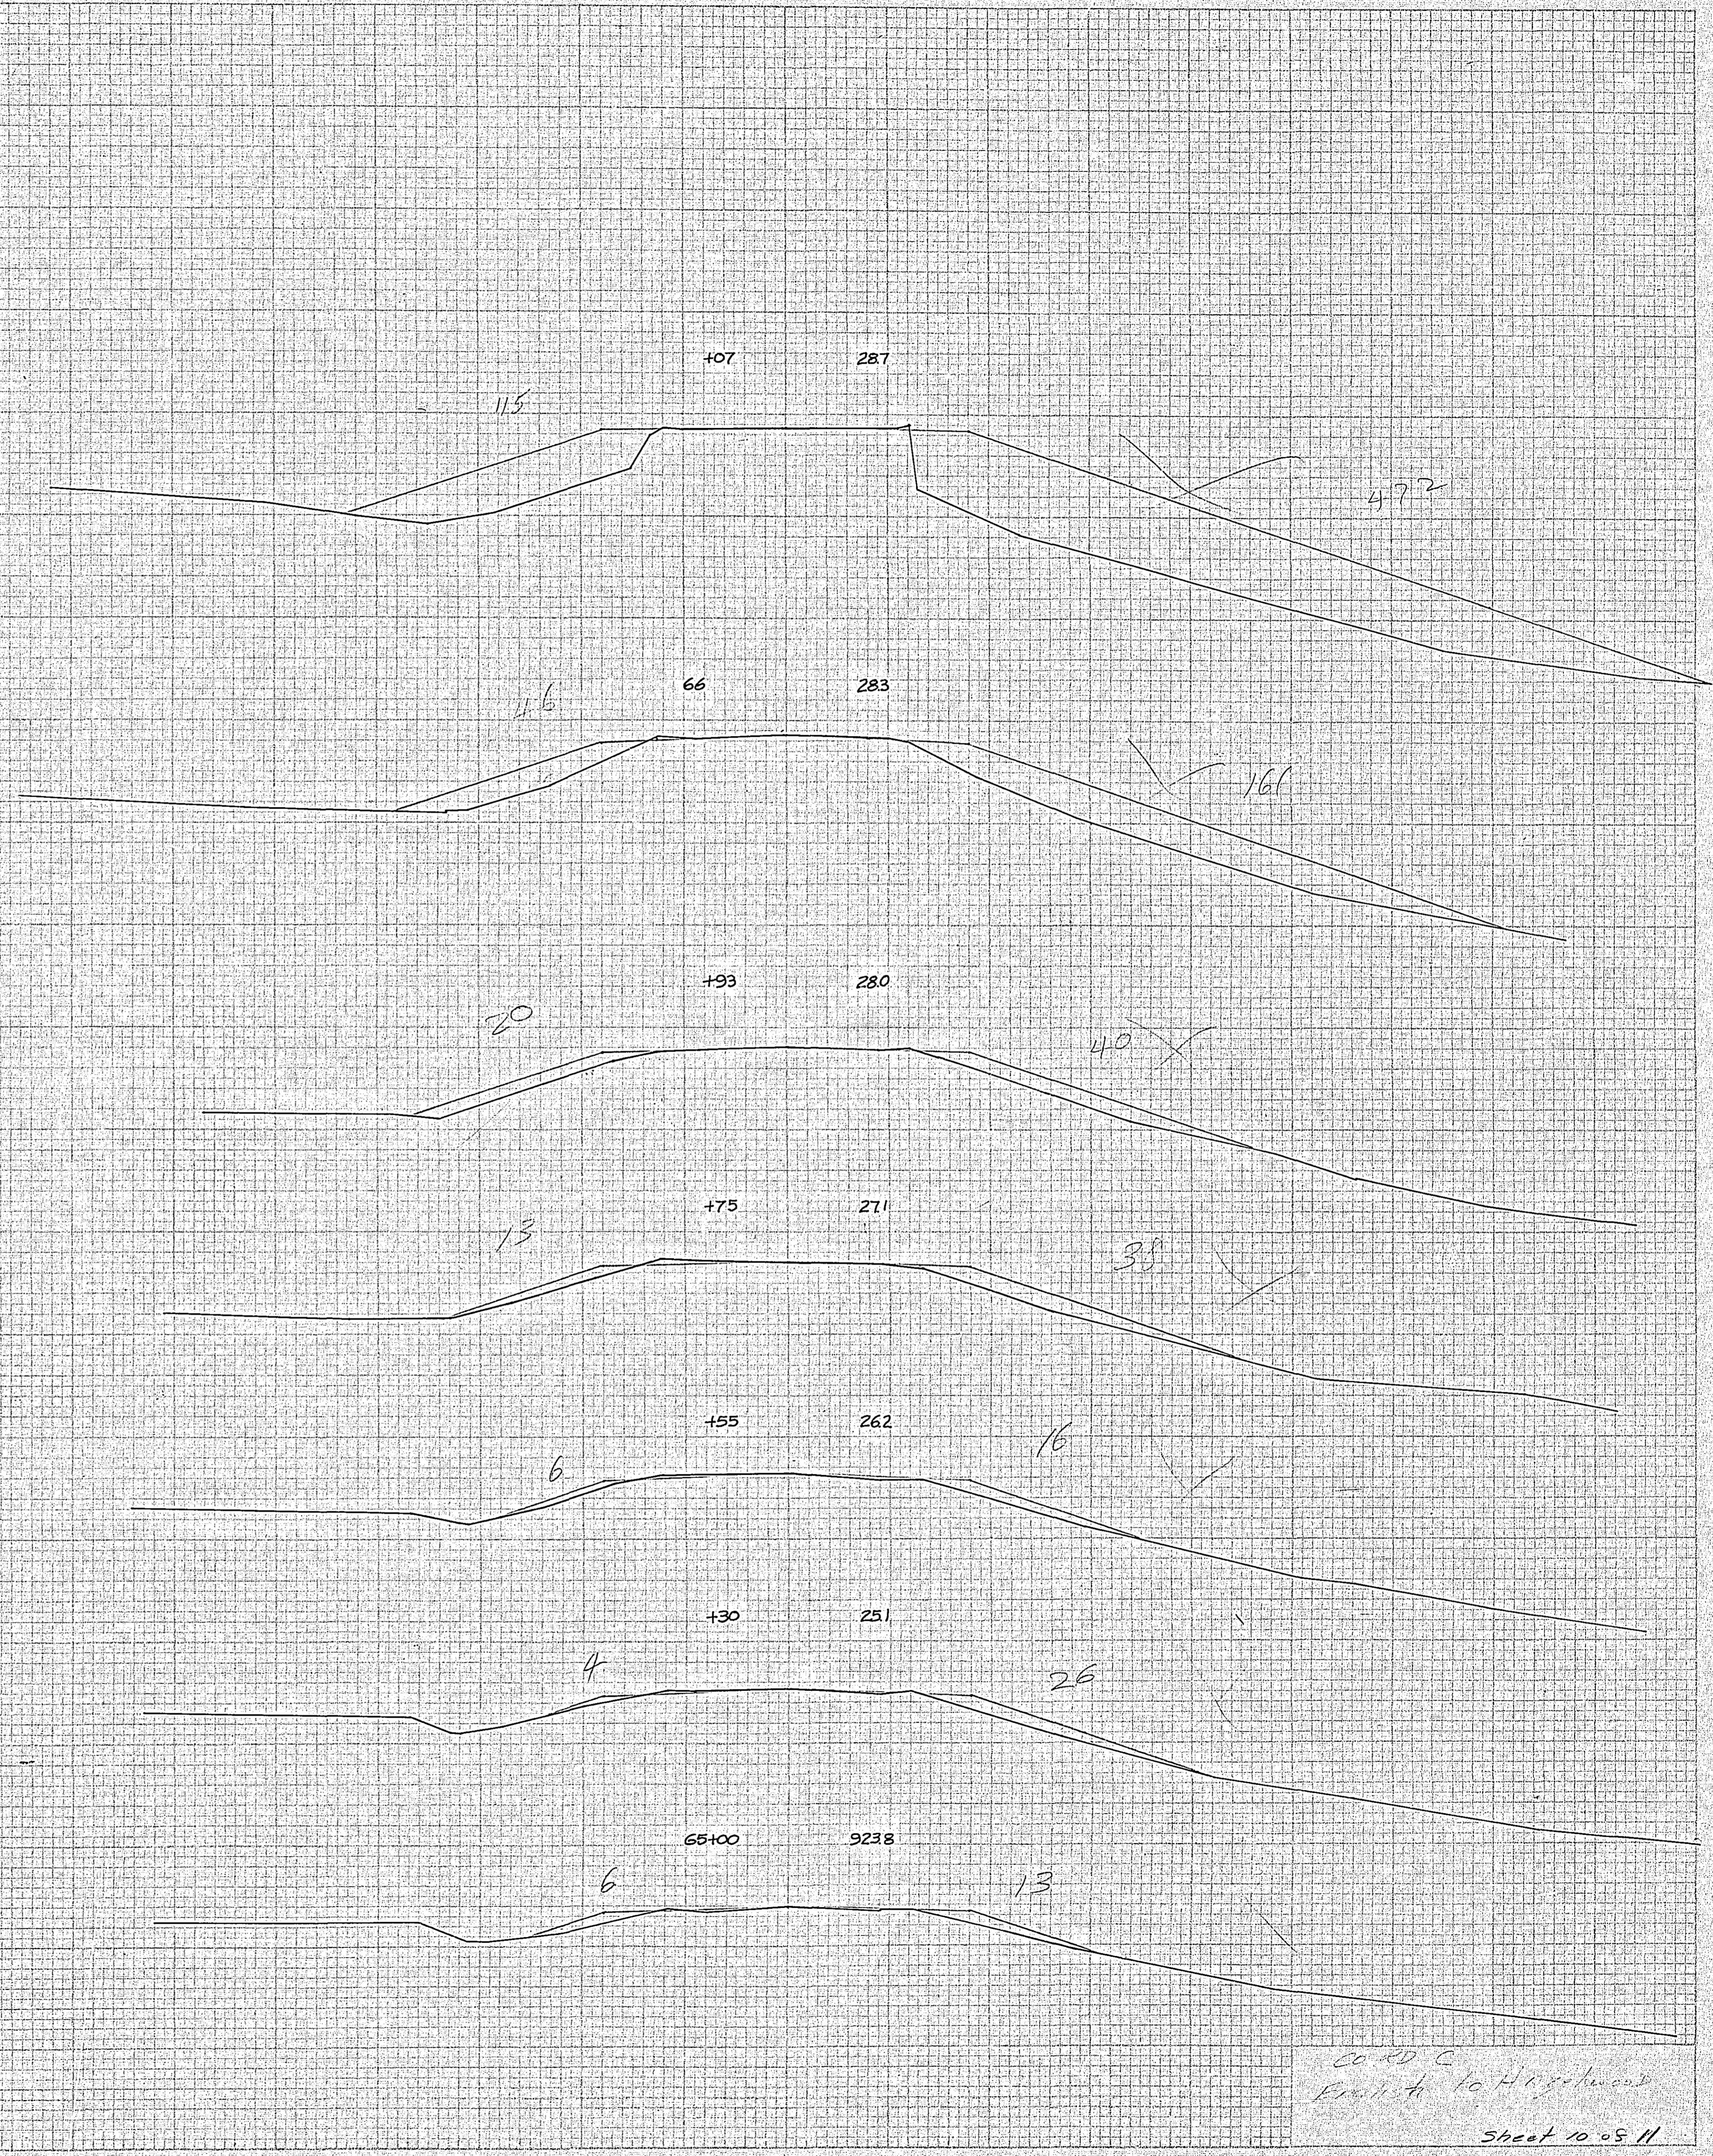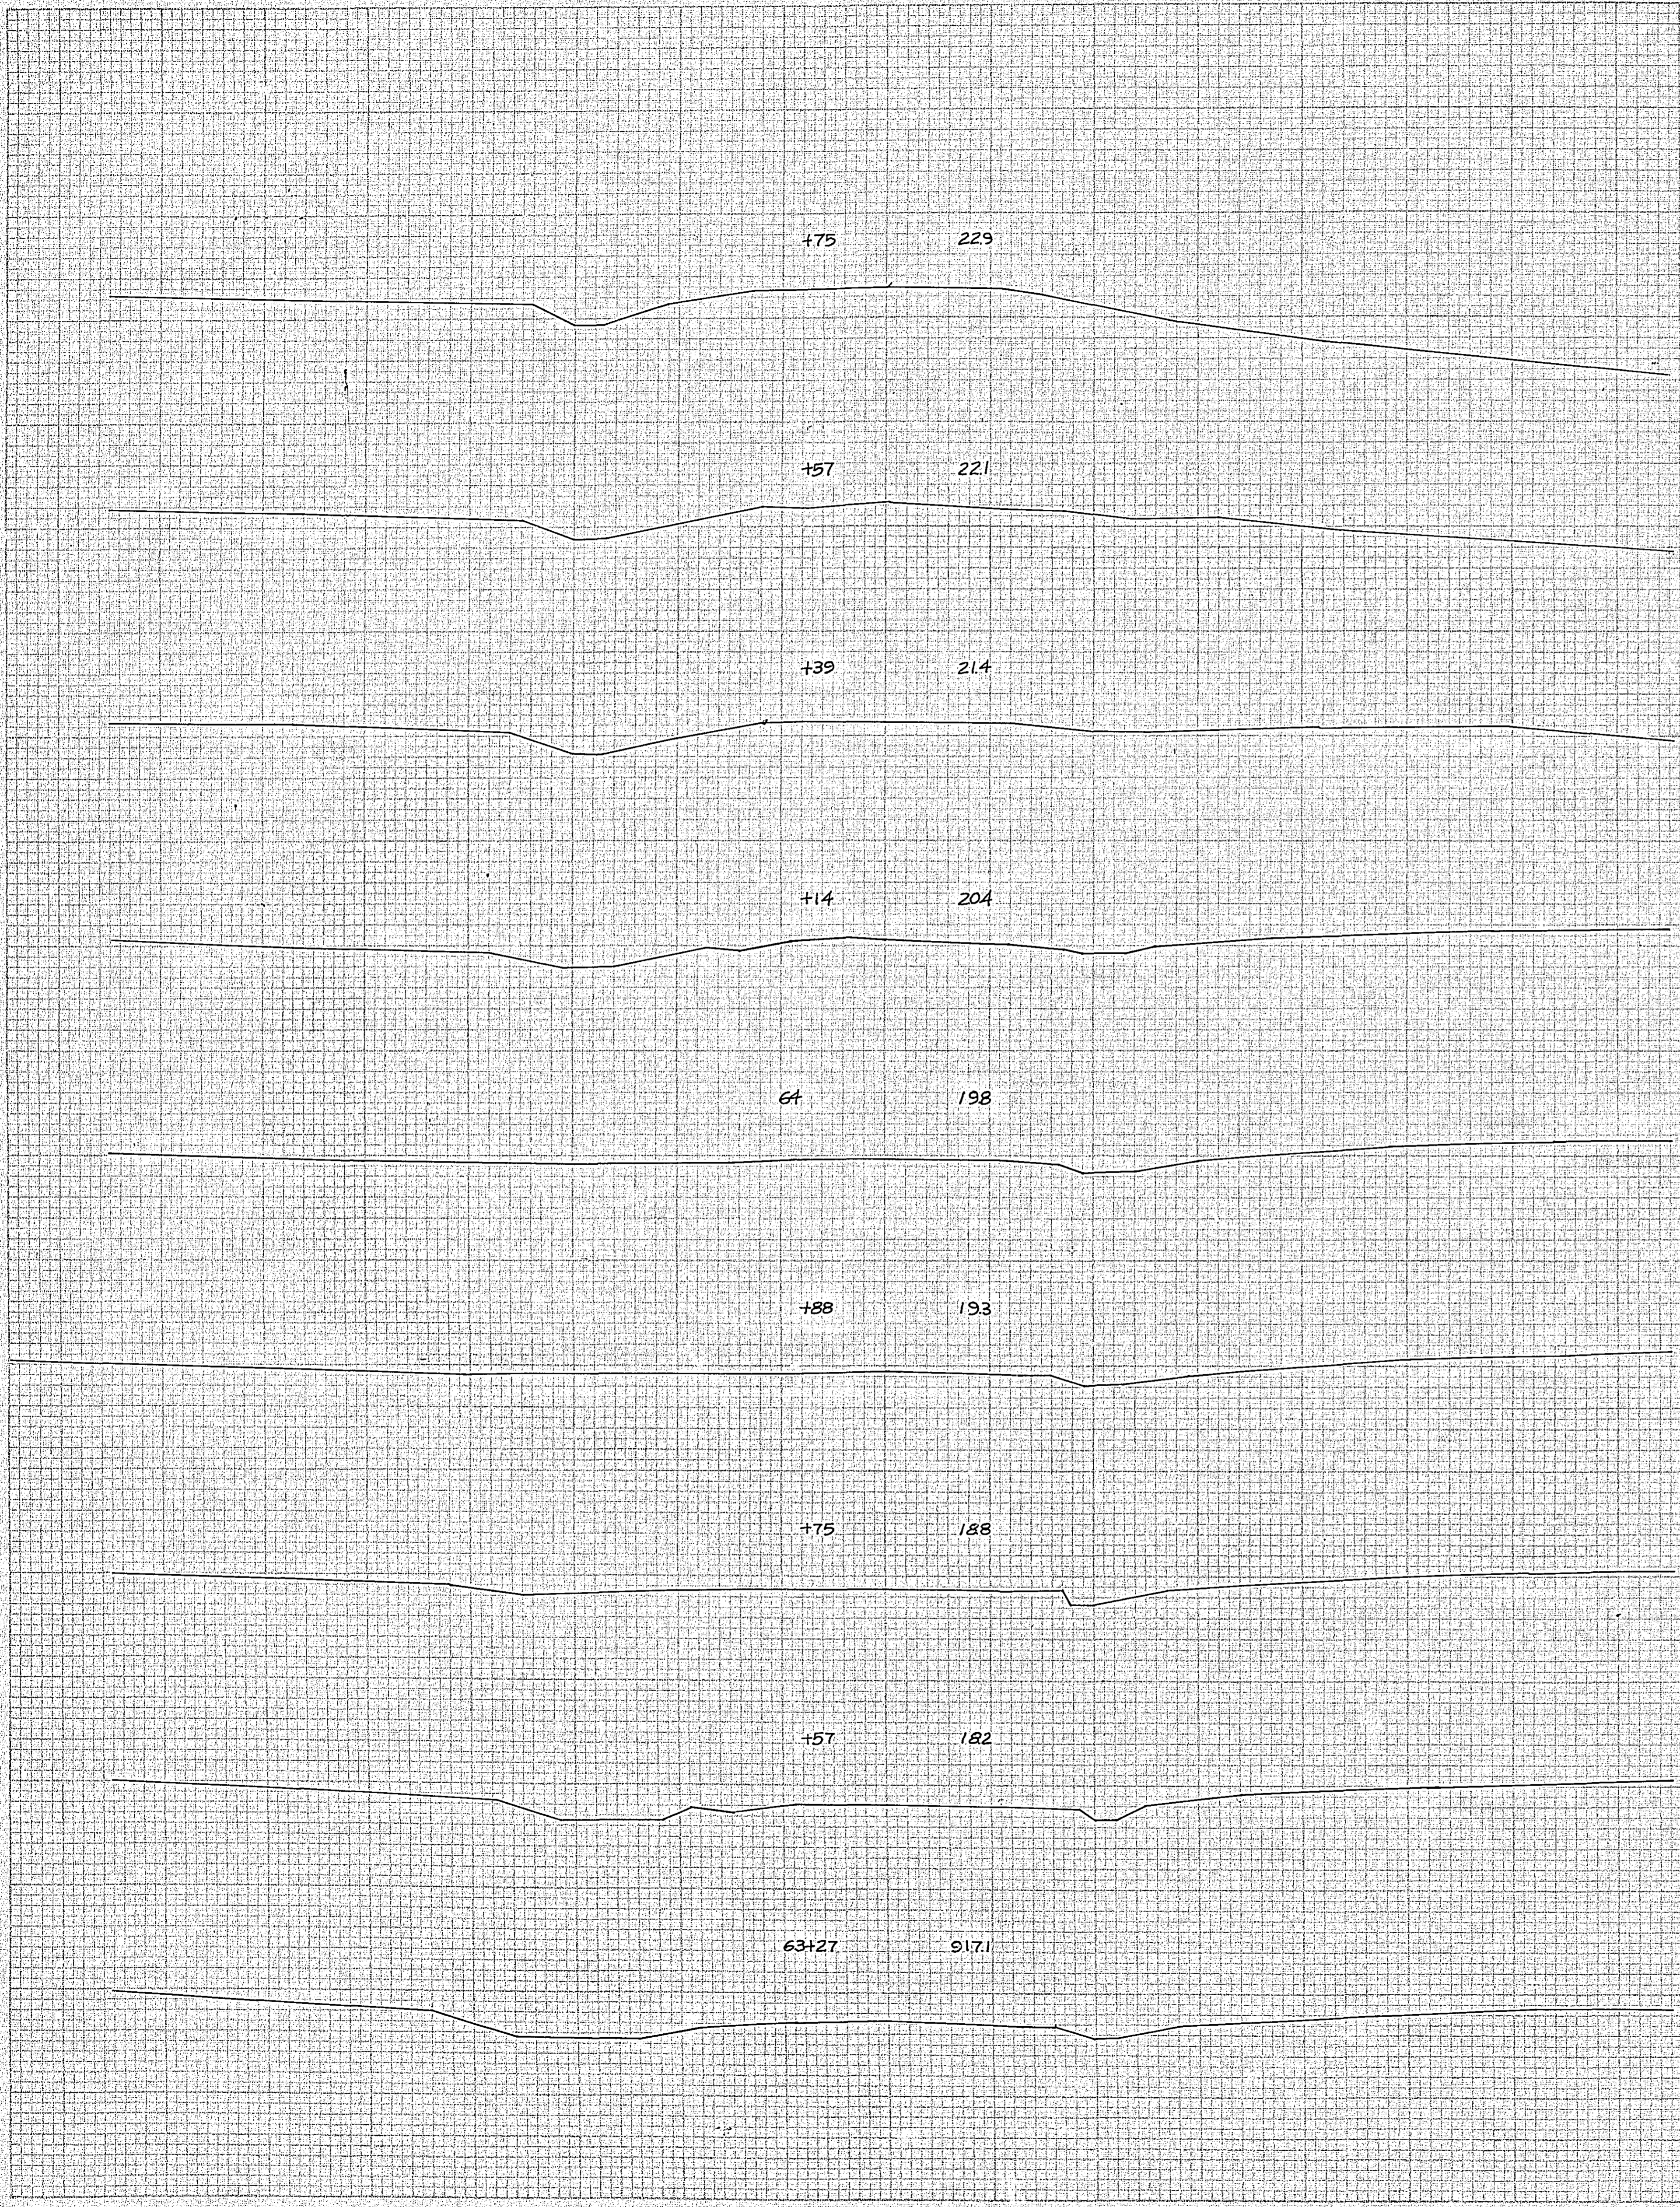

CO-10 C
Elev. to H. 1.0 m
Sheet 10.08.11

ИТАЛИЯ
 РАЙОНЪ
 ПЛАНИ
 ДИСТРИКТЪ
 ПОДСЕЛЕНИЕ
 ЧИСЛО ПОСЪЛЕНИЕ
 КОДЪ

ИТАЛИЯ
 РАЙОНЪ
 ПЛАНИ
 ДИСТРИКТЪ
 ПОДСЕЛЕНИЕ
 ЧИСЛО ПОСЪЛЕНИЕ
 КОДЪ

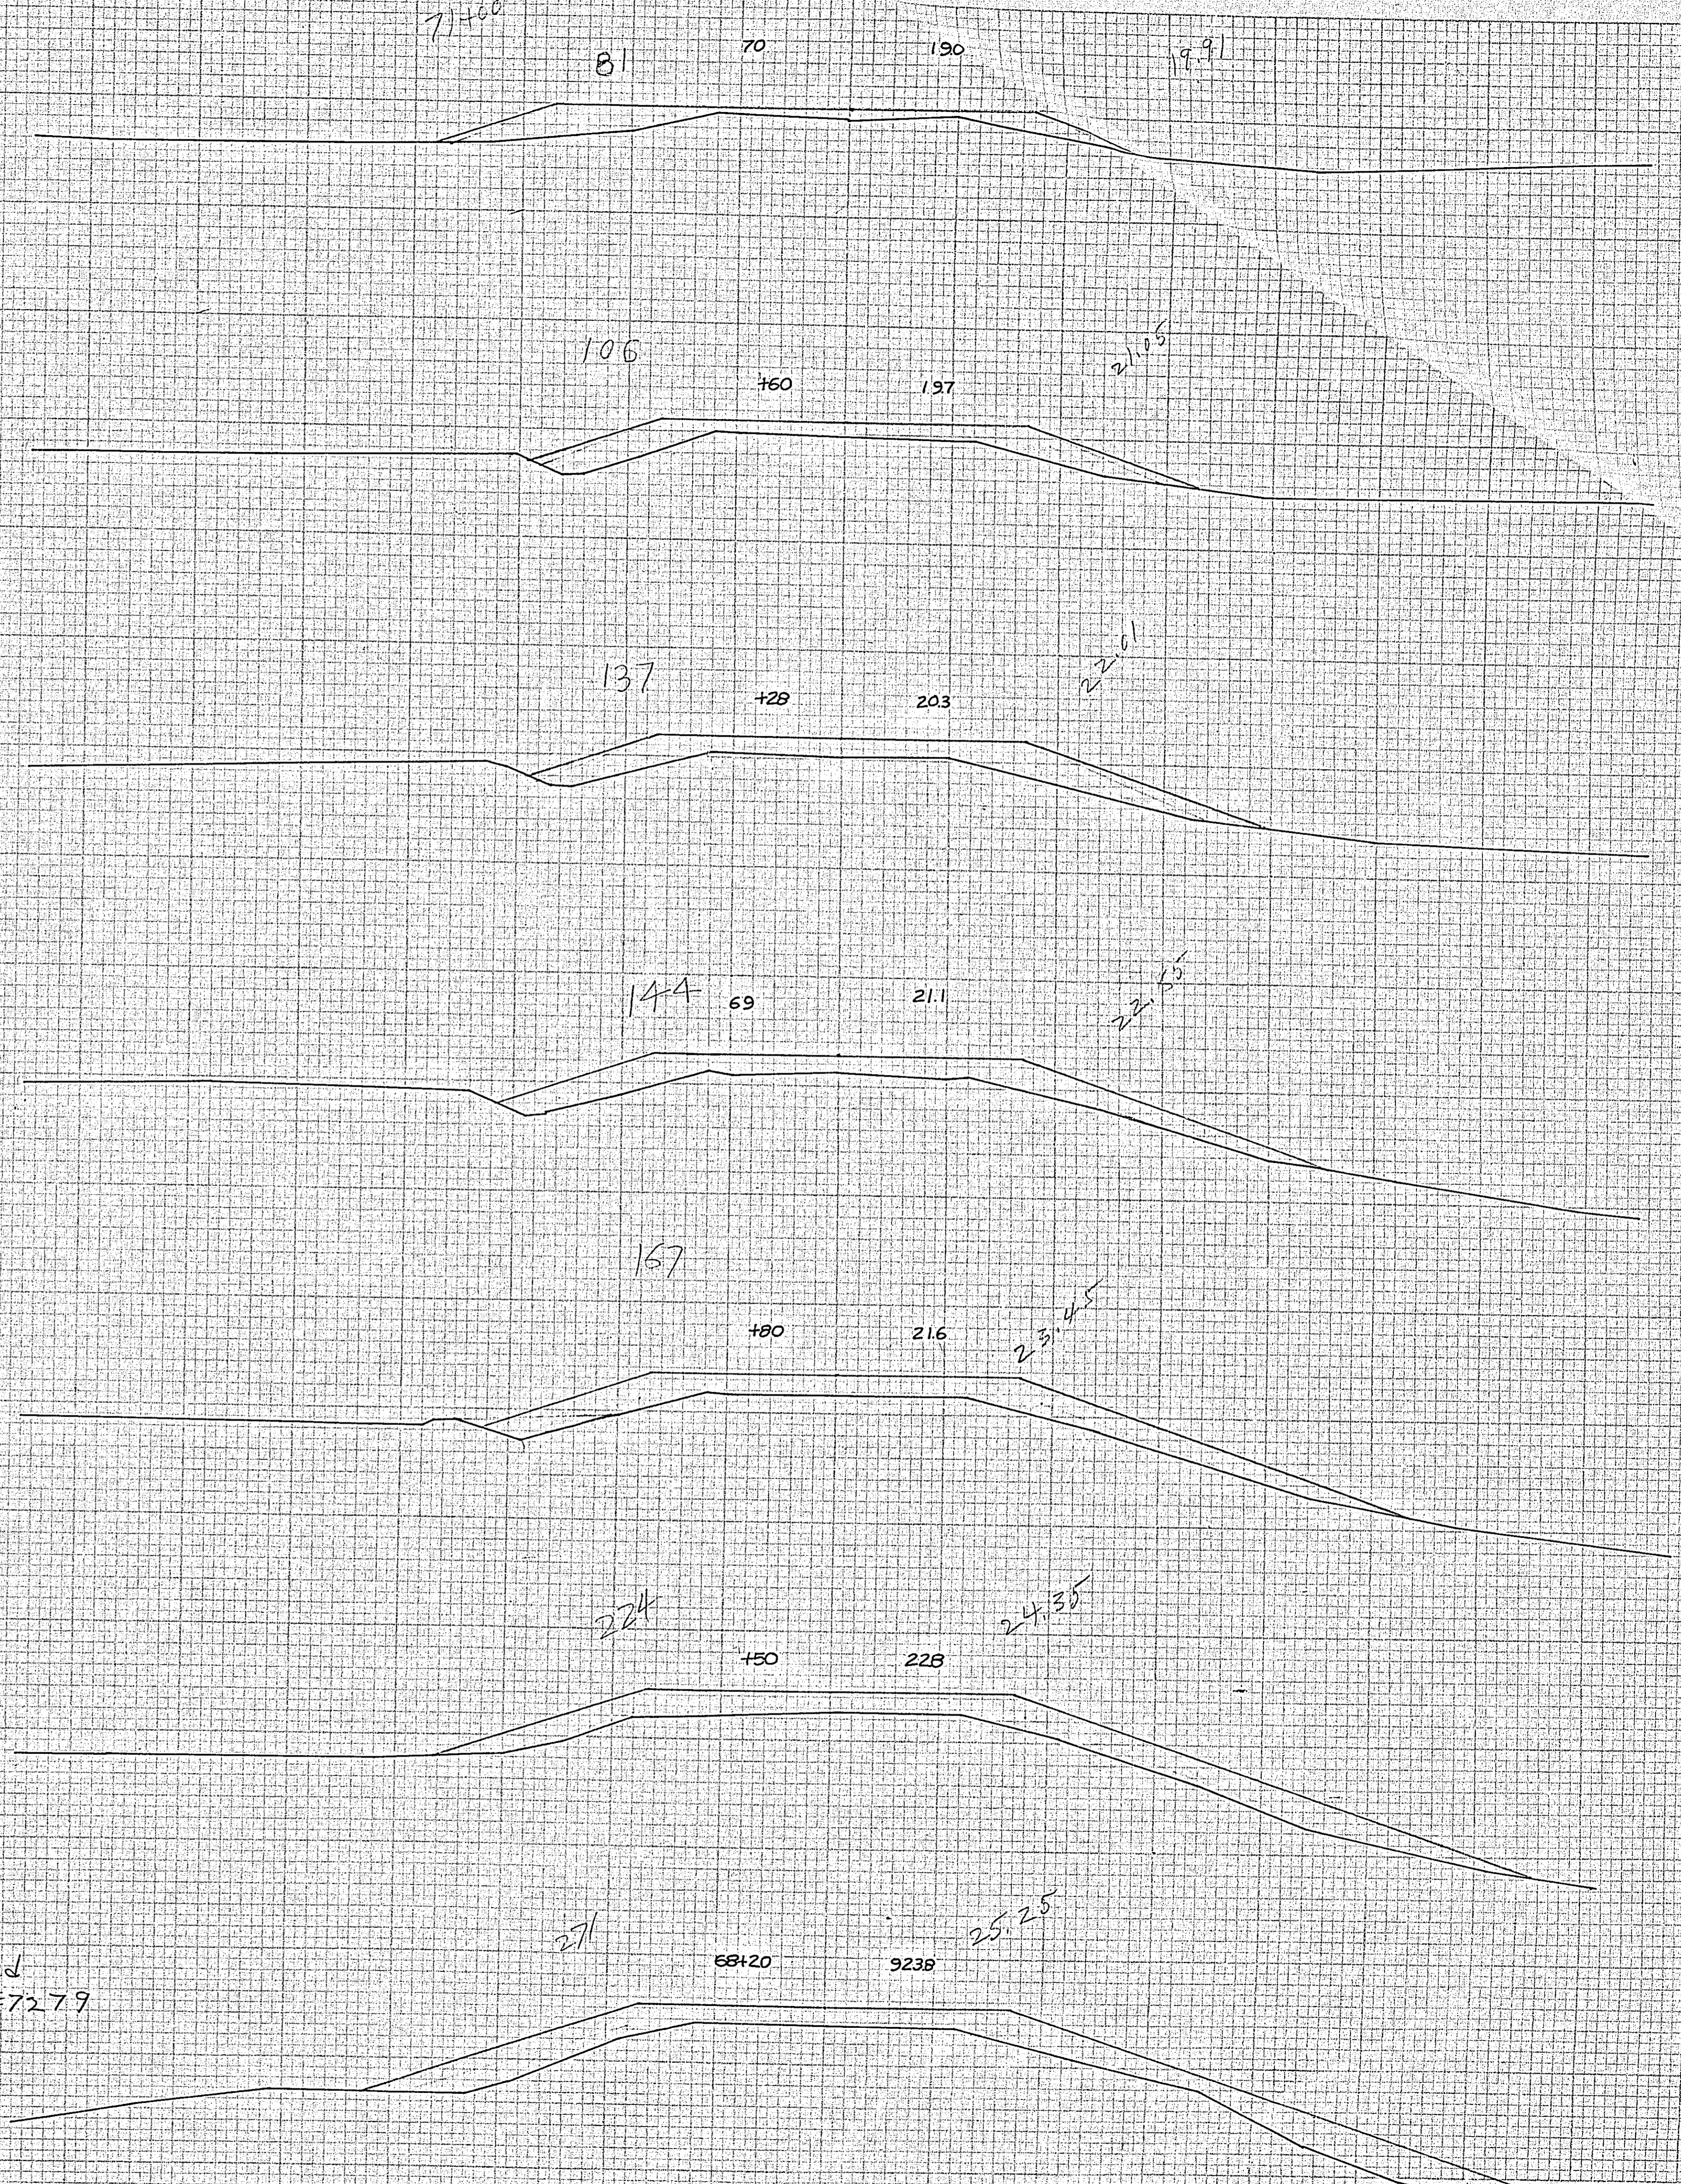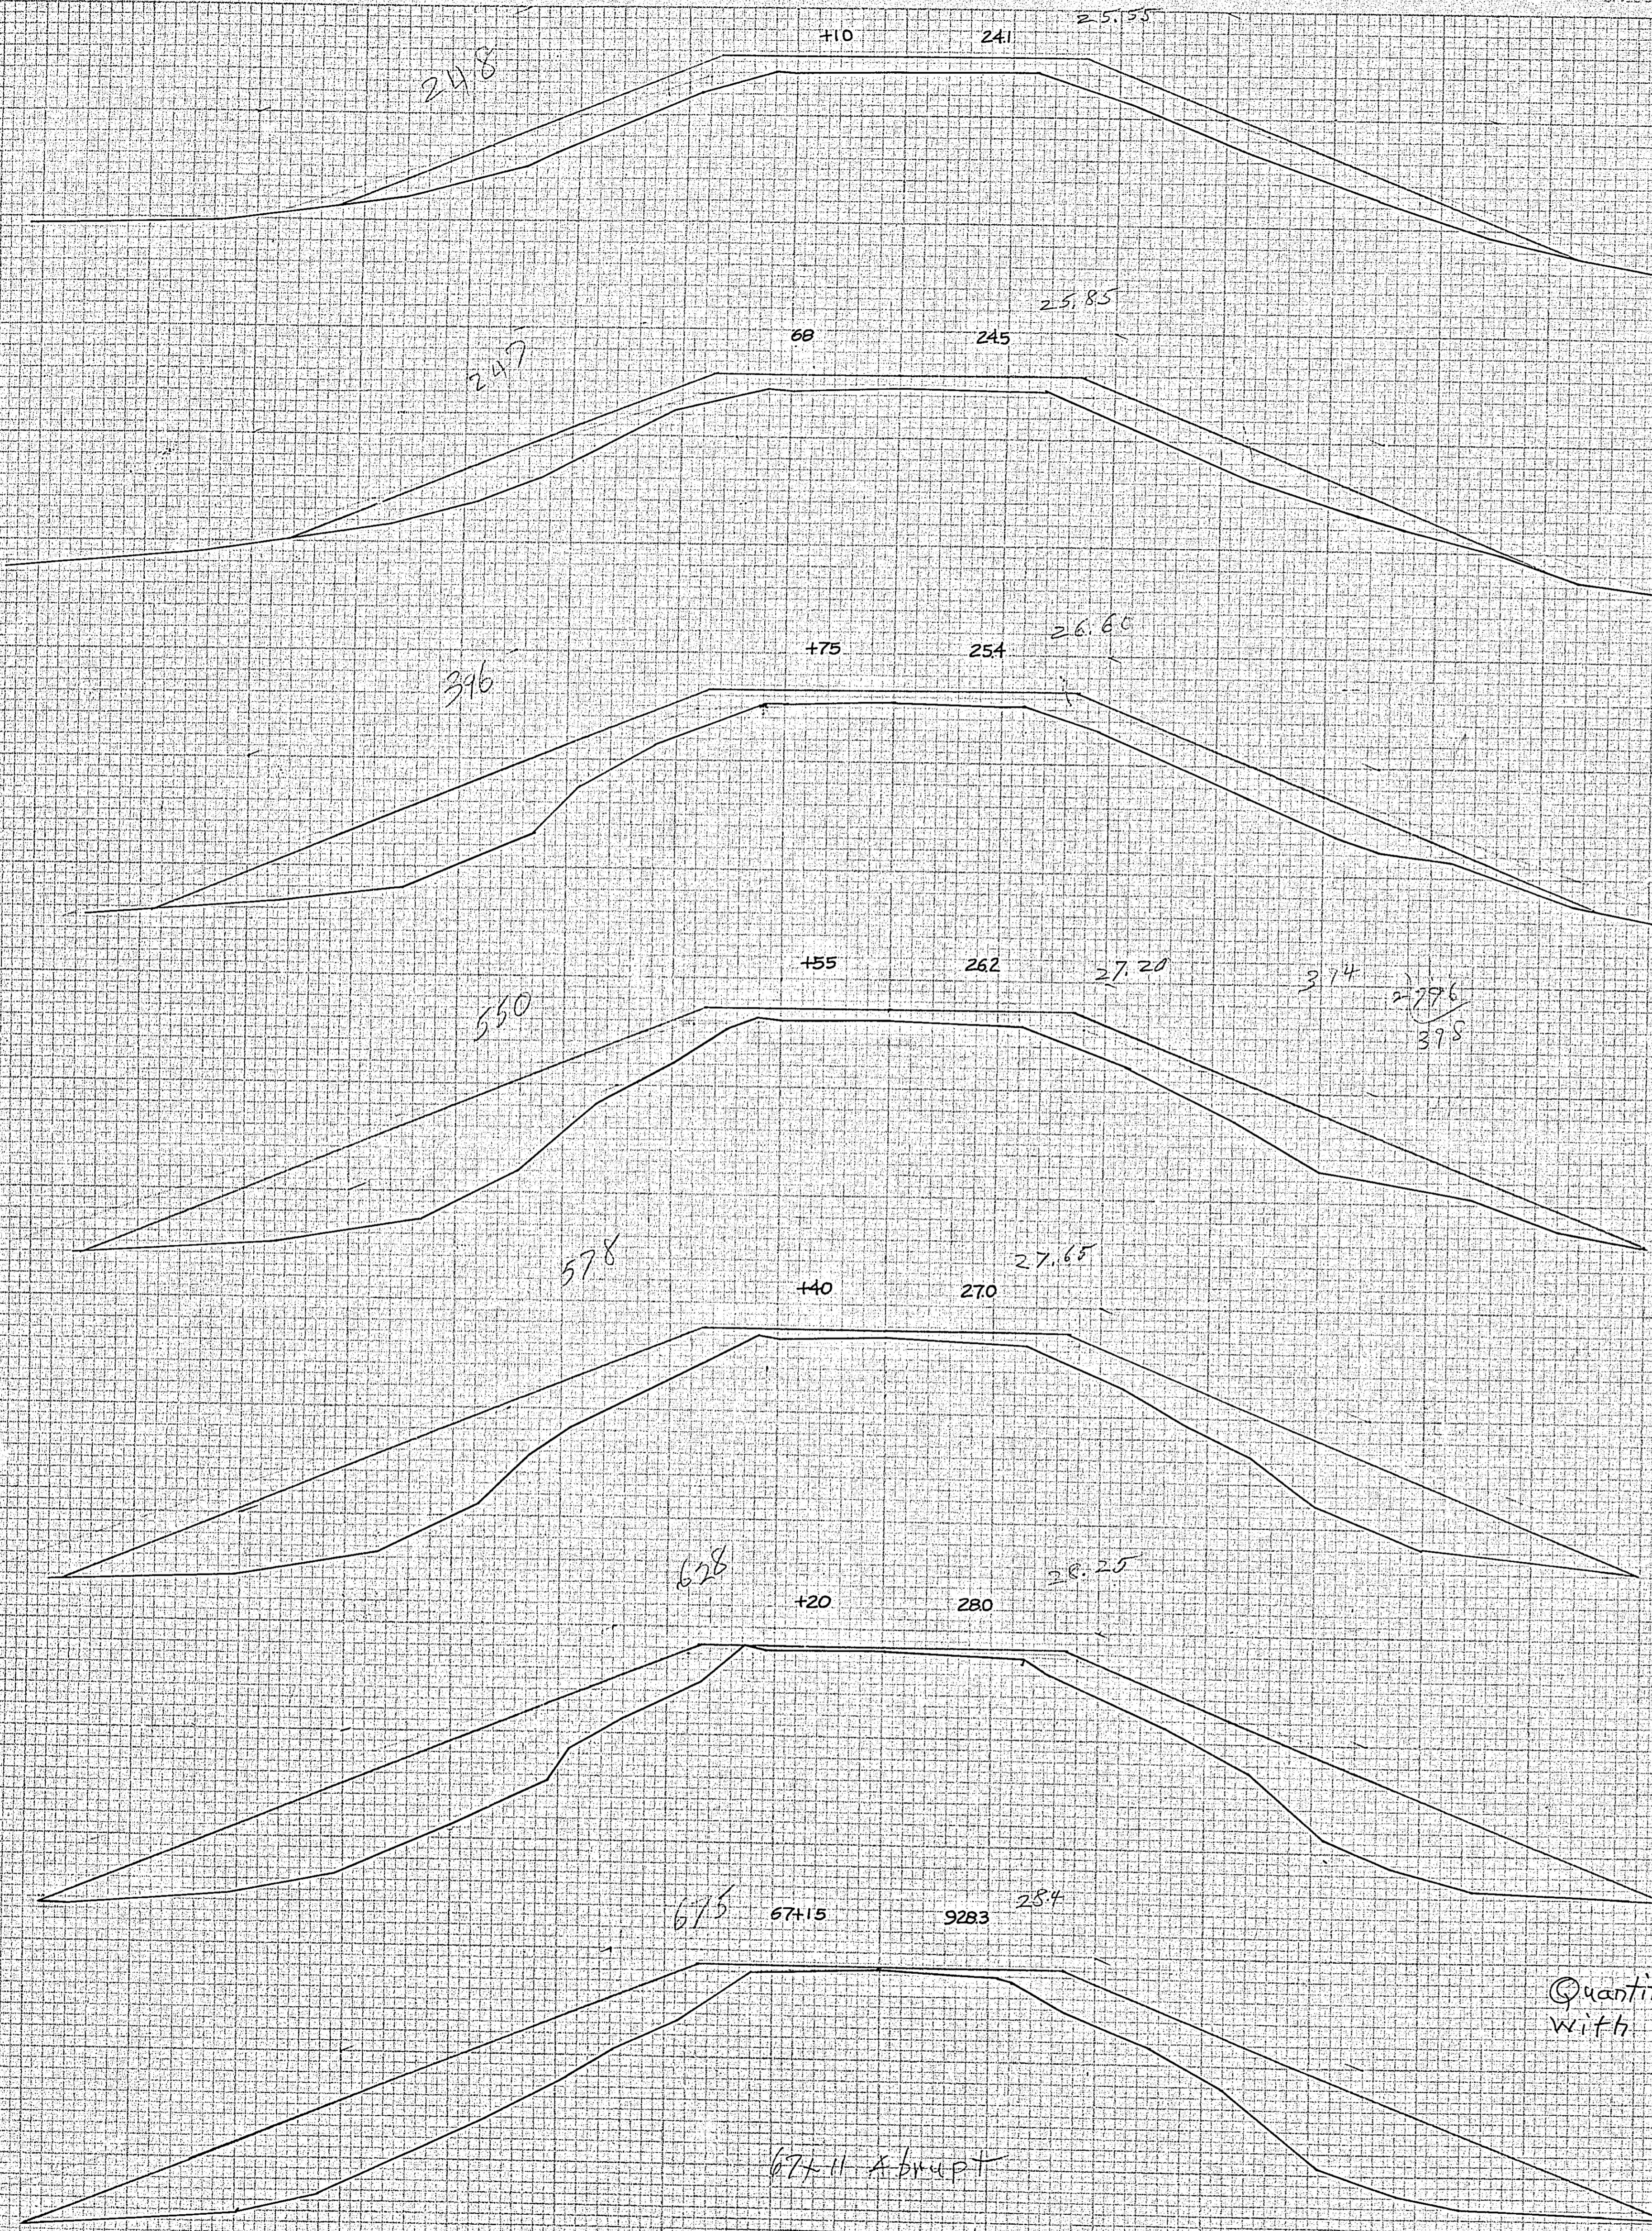

Quantities Filed with Bridge #7279

675.11 abrupt