
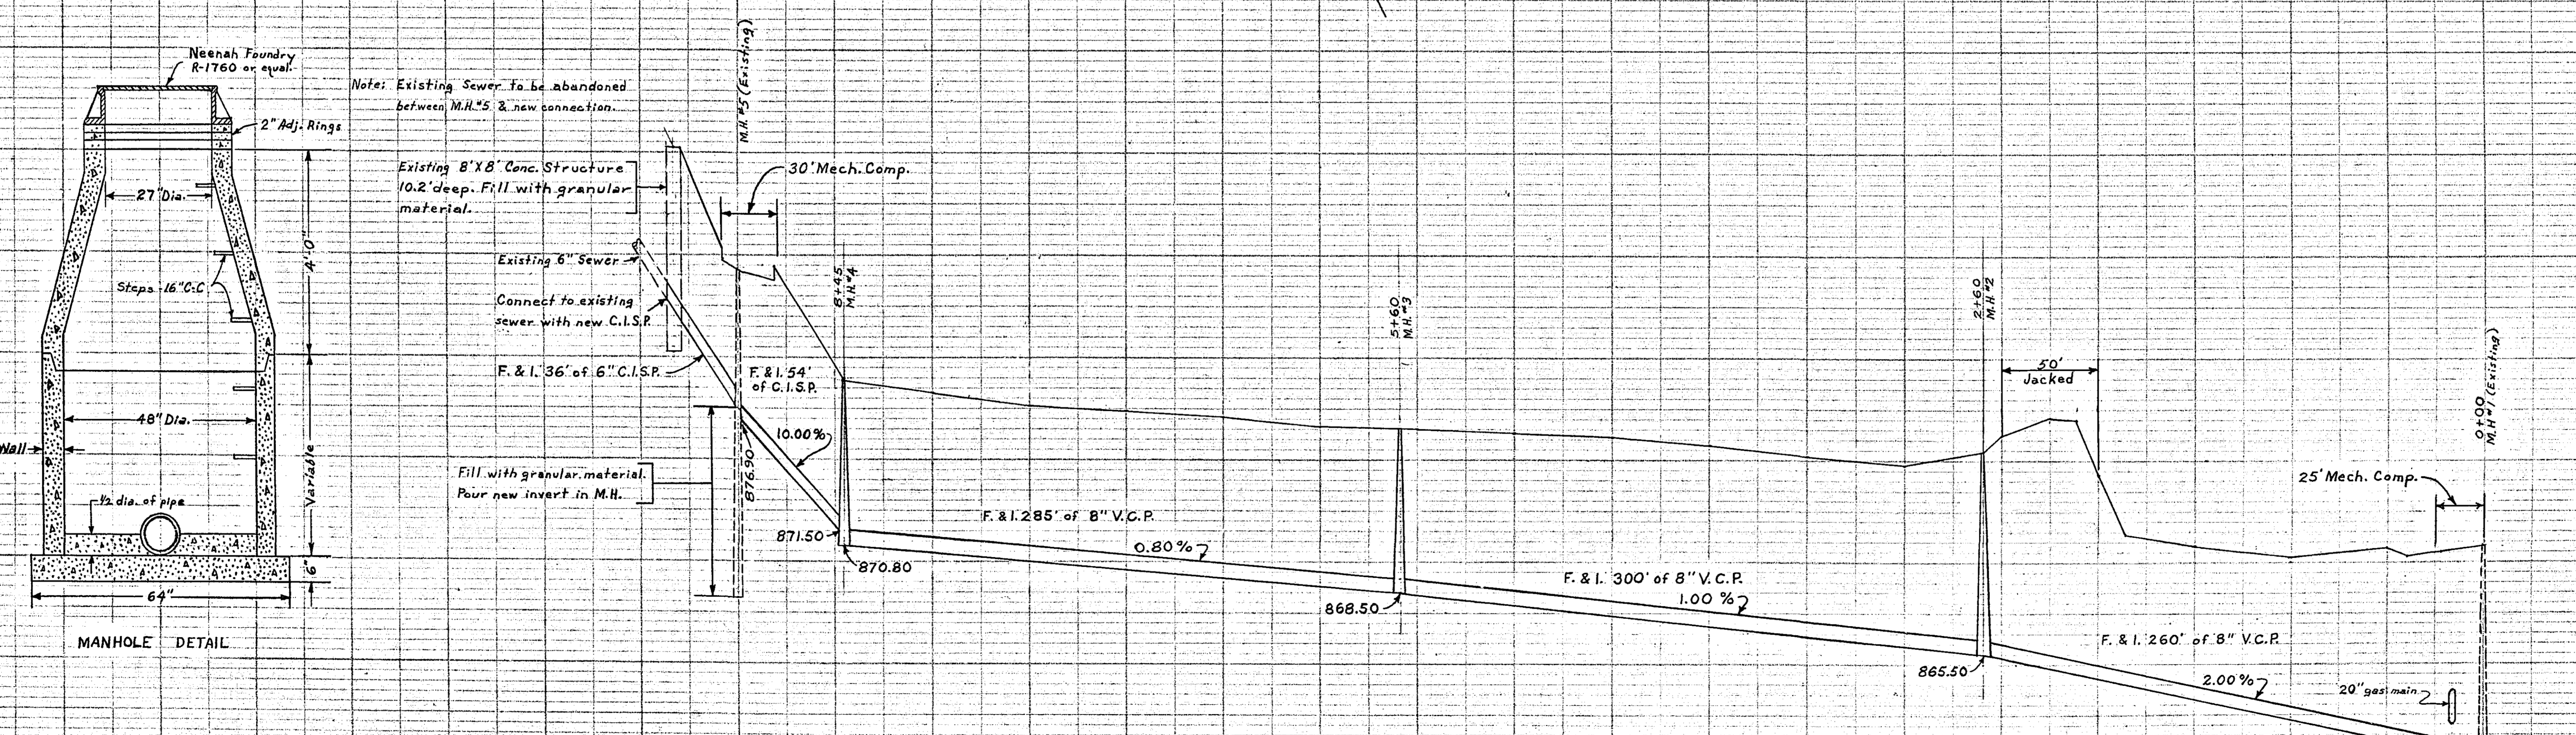


PLAN  
 SURVEYED BY  
 DATE  
 NOTE BOOK NO. CHECKED BY  
 NO. OF WAY CHECKED

PROFILE  
 SURVEYED BY  
 DATE  
 NOTE BOOK NO. CHECKED BY  
 NO. OF WAY CHECKED

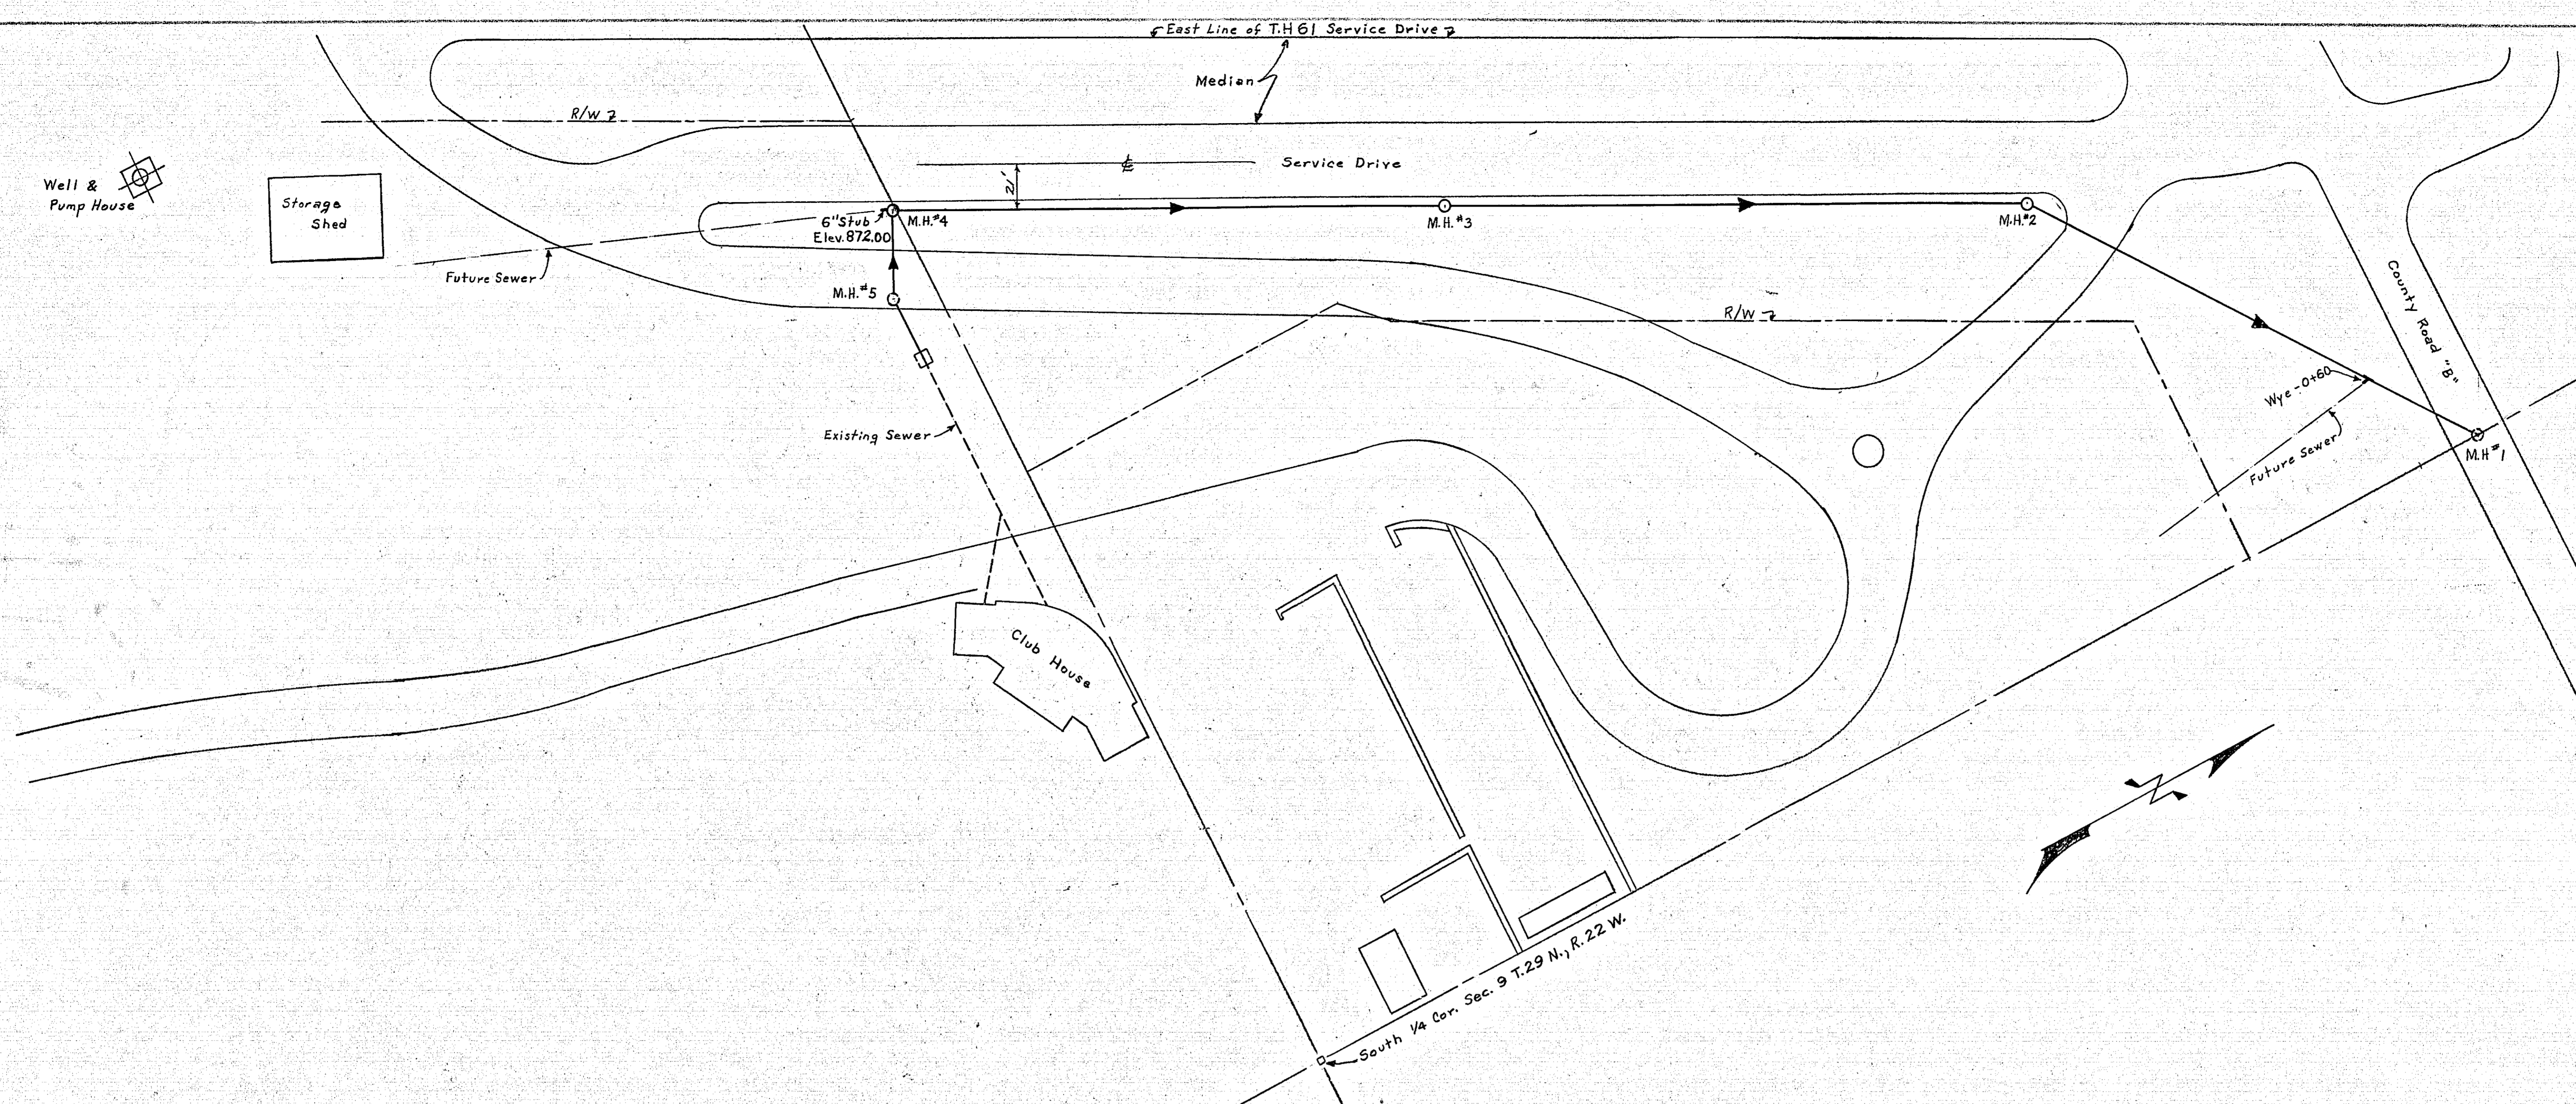

I hereby certify that this plan, specification, or report was prepared by me or under my direct supervision and that I am a duly Registered Professional Engineer under the laws of the State of Minnesota.  
 Date 4/12/62 Reg. No. 6334

OFFICE OF  
 RAMSEY COUNTY ENGINEER  
 DEANE R. ANKLAN  
 SANITARY SEWER CONNECTION  
 KELLER GOLF COURSE CLUB HOUSE

APRIL 1962 SCALE AS SHOWN  
 APPROVED *Deane R. Ankla*  
 COUNTY ENGINEER  
 APPROVED *Raymond M. Simons*  
 CHAIRMAN OF RAMSEY COUNTY BOARD