



5/20/22 S.L.C. 76 07. 14'
 1/4" = 15' X 20' C.M. P.L.C.
 South end smoothed

PLAN
 NO. 1
 DATE 5/20/22
 CHECKED BY [Signature]
 DRAWN BY [Signature]
 NOTE BOOK NO. 1
 ALIGNMENT CHECKED
 RT. OF WAY DETELED

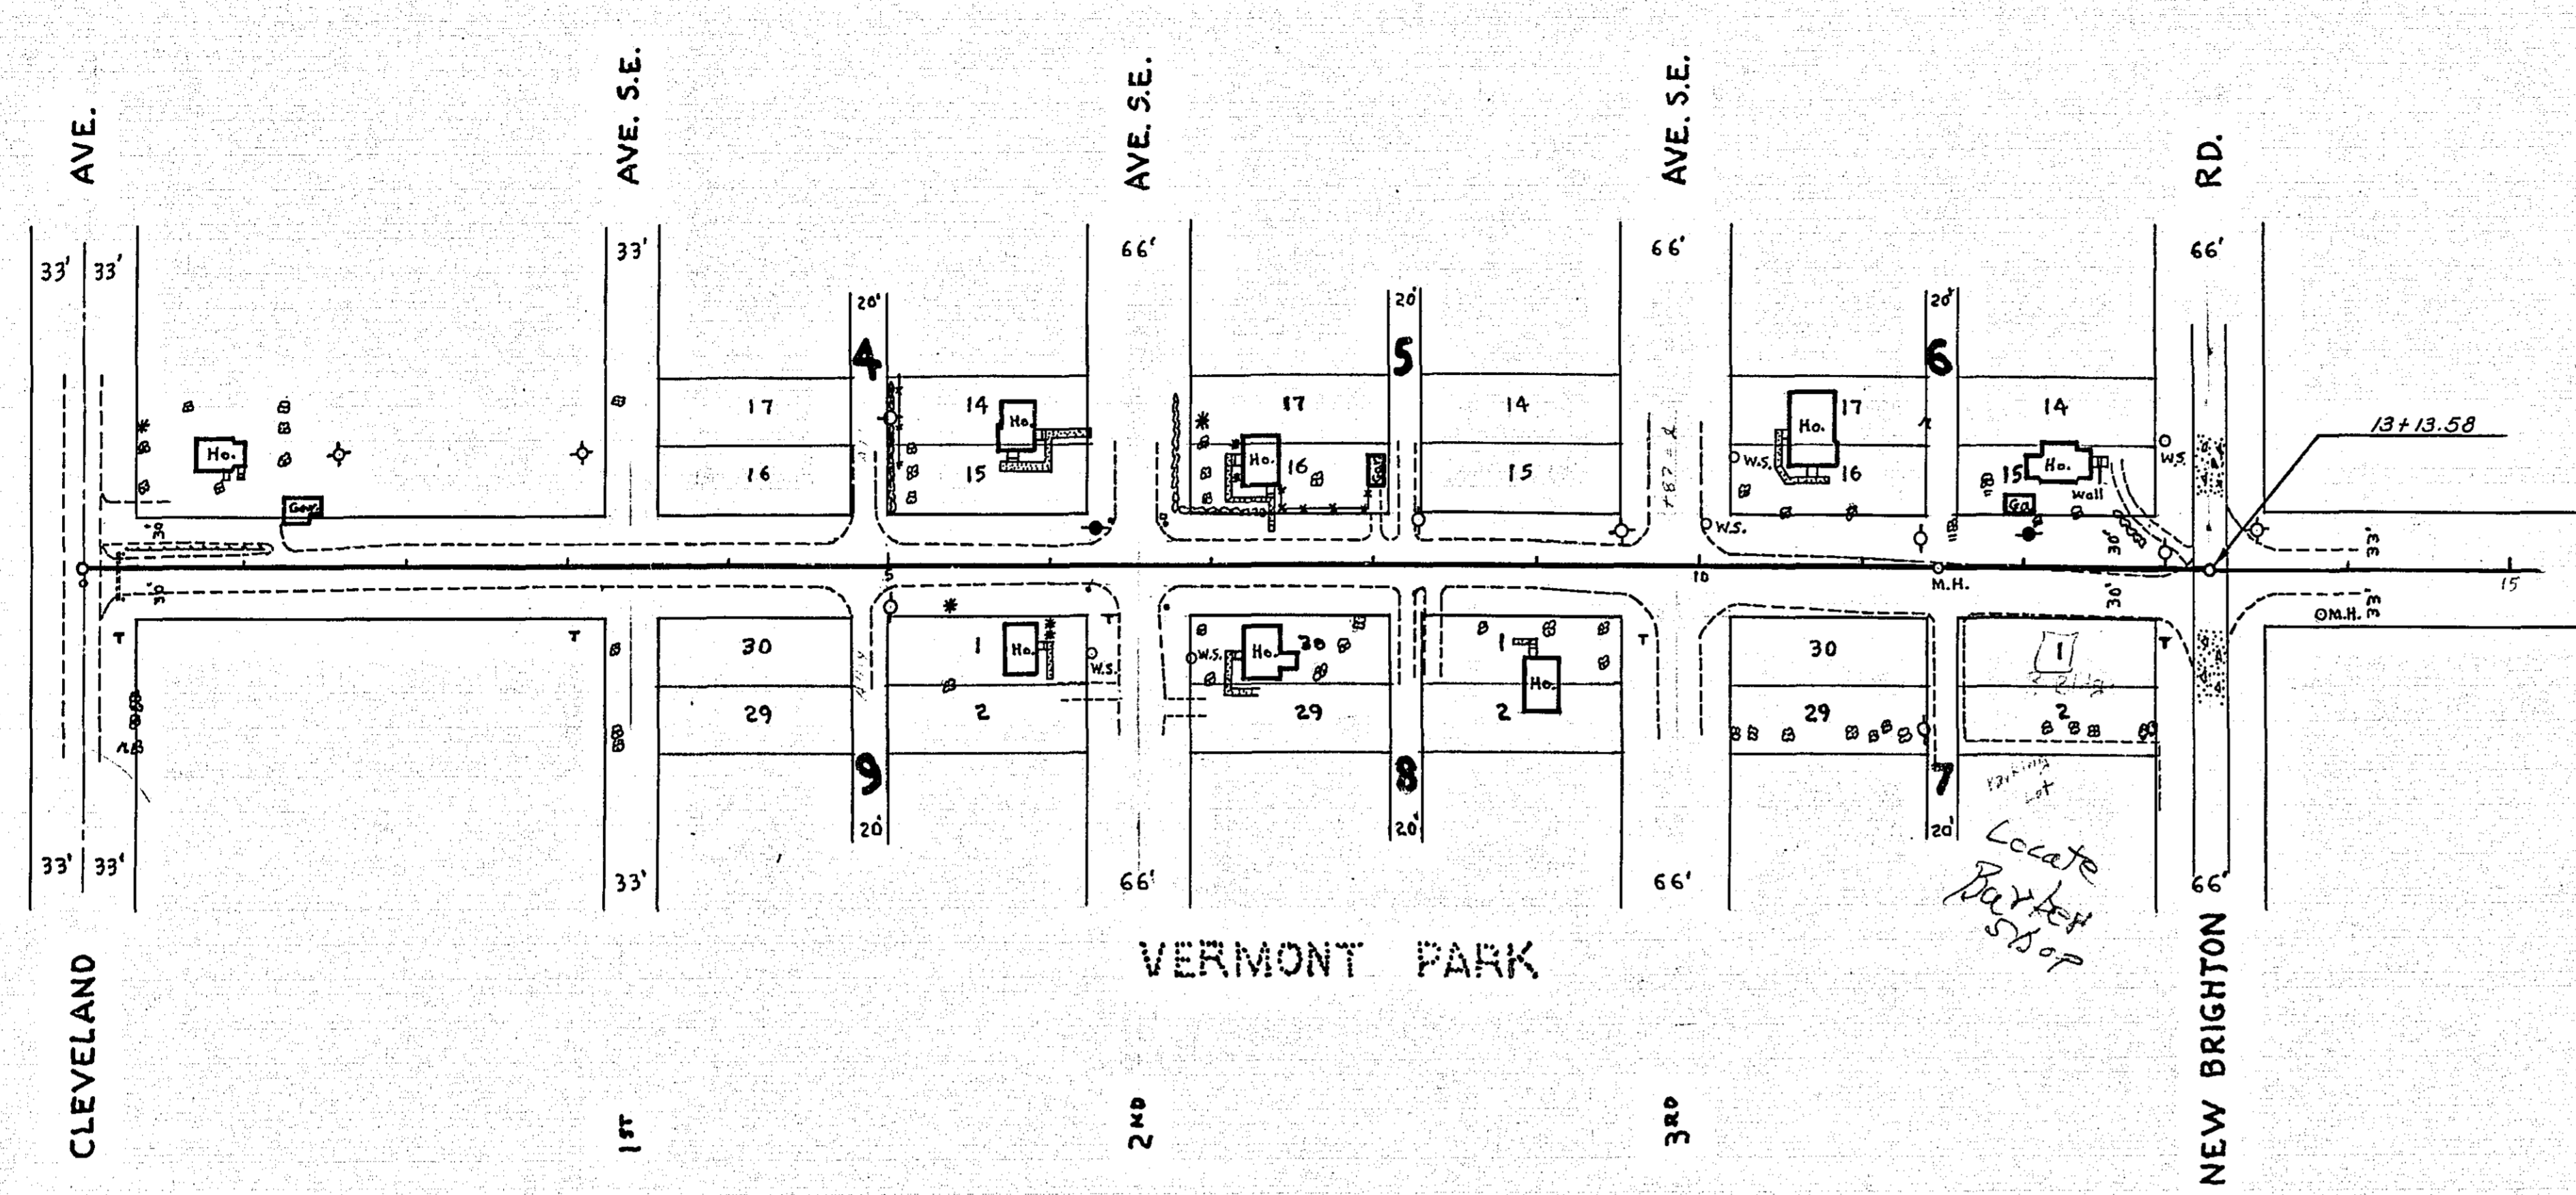

PROFILE
 NO. 1
 DATE 5/20/22
 CHECKED BY [Signature]
 DRAWN BY [Signature]
 NOTE BOOK NO. 1
 GRADES CHECKED
 VERTICAL CURVES CHECKED

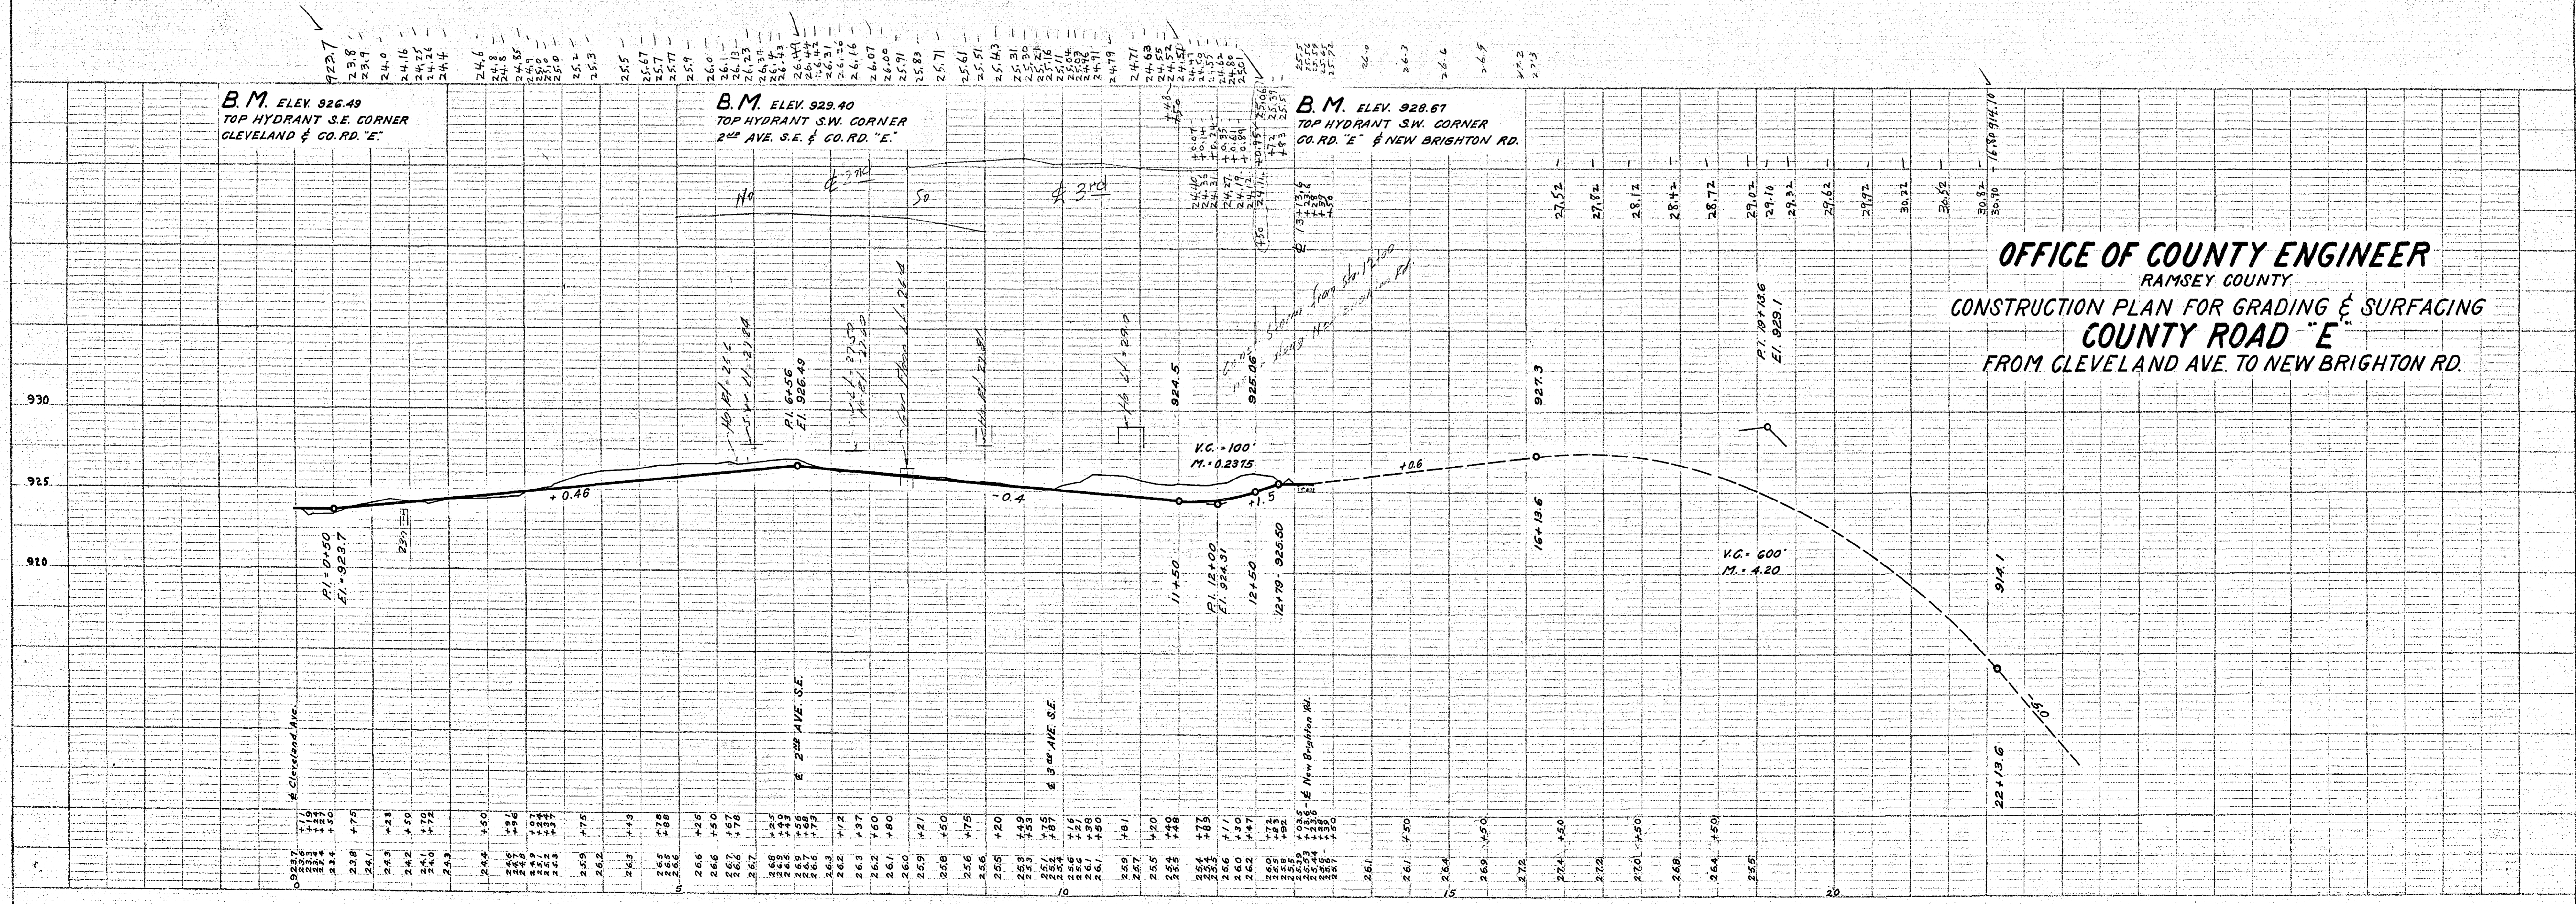

OFFICE OF COUNTY ENGINEER
 RAMSEY COUNTY
 CONSTRUCTION PLAN FOR GRADING & SURFACING
COUNTY ROAD "E"
 FROM CLEVELAND AVE. TO NEW BRIGHTON RD.

STATION-ELEVATION
⊕



EXCAVATION | EMBANKMENT
SUB TOTALS - CU. YDS. CU. YDS. - SUB TOTALS

STATION-ELEVATION
⊕

EXCAVATION | EMBANKMENT
SUB TOTALS - CU. YDS. CU. YDS. - SUB TOTALS

PROJ. NO. 6829
SHEET NO. 2 OF 4 SHEETS
C.C. REL. E
CLEVELAND AVE. TO NEW DISPOSITION RD.

PROJ. NO. 6829
SHEET NO. 2 OF 4 SHEETS
C.C. REL. E
CLEVELAND AVE. TO NEW DISPOSITION RD.

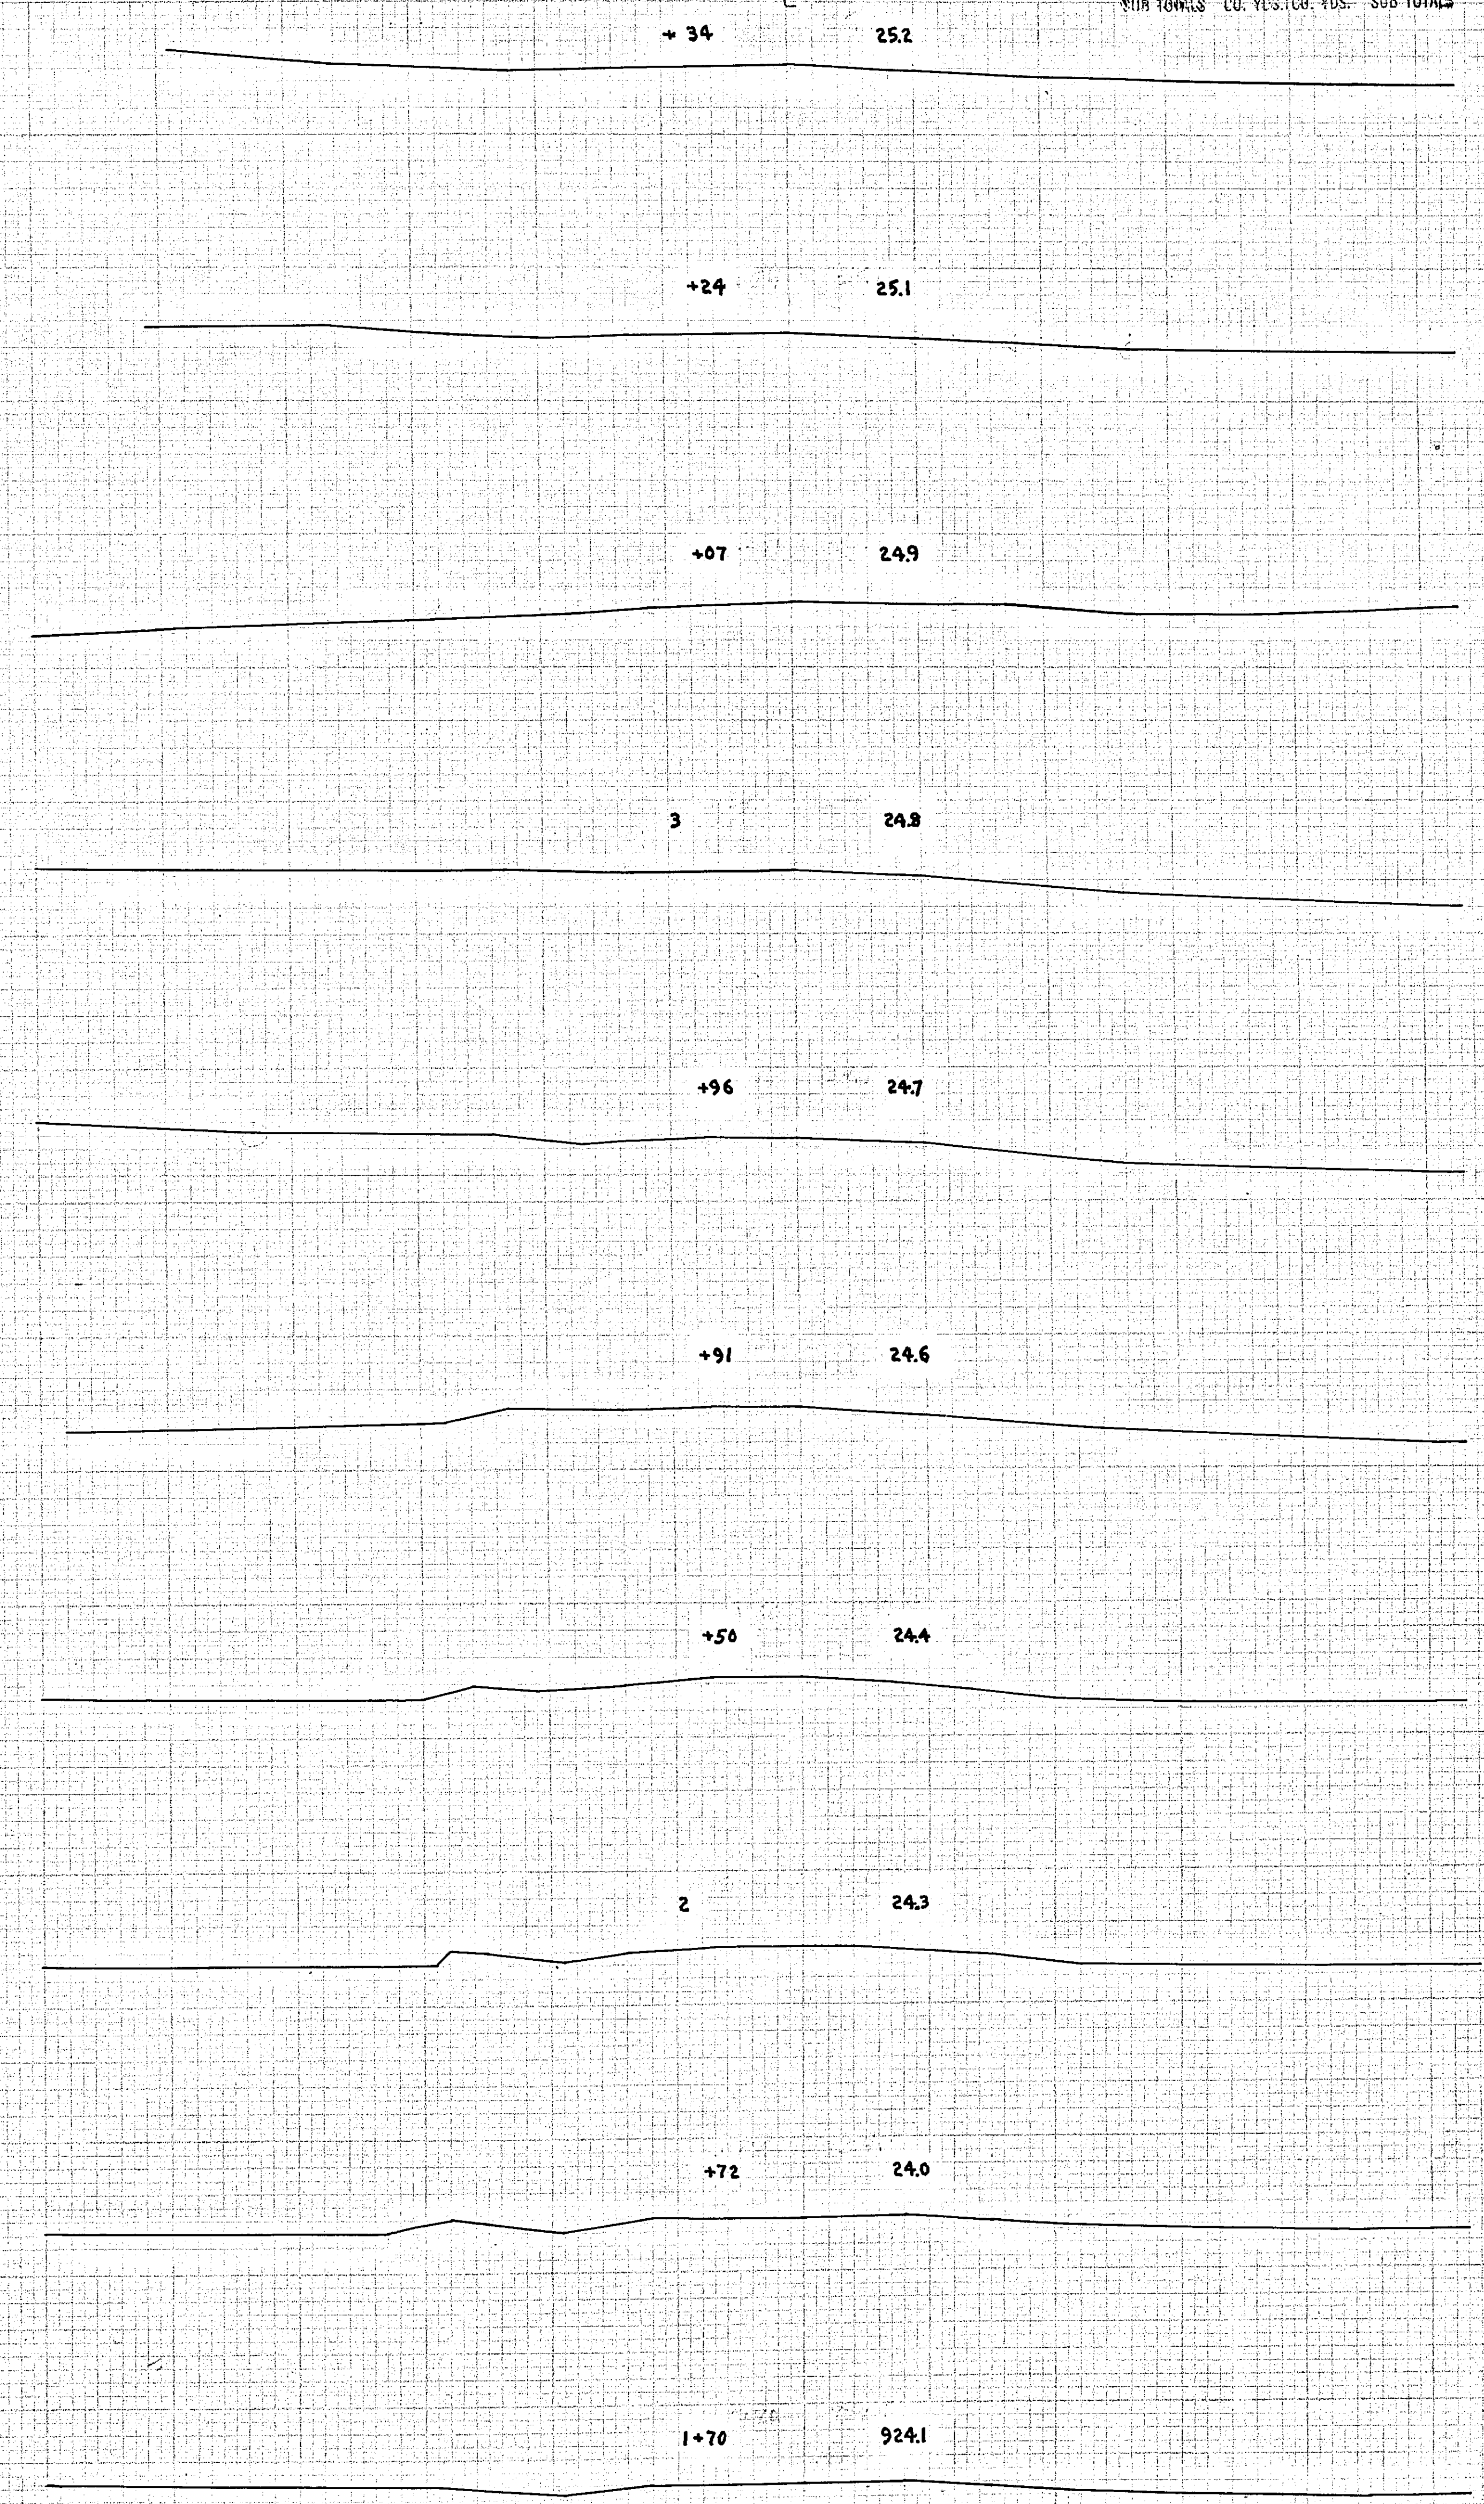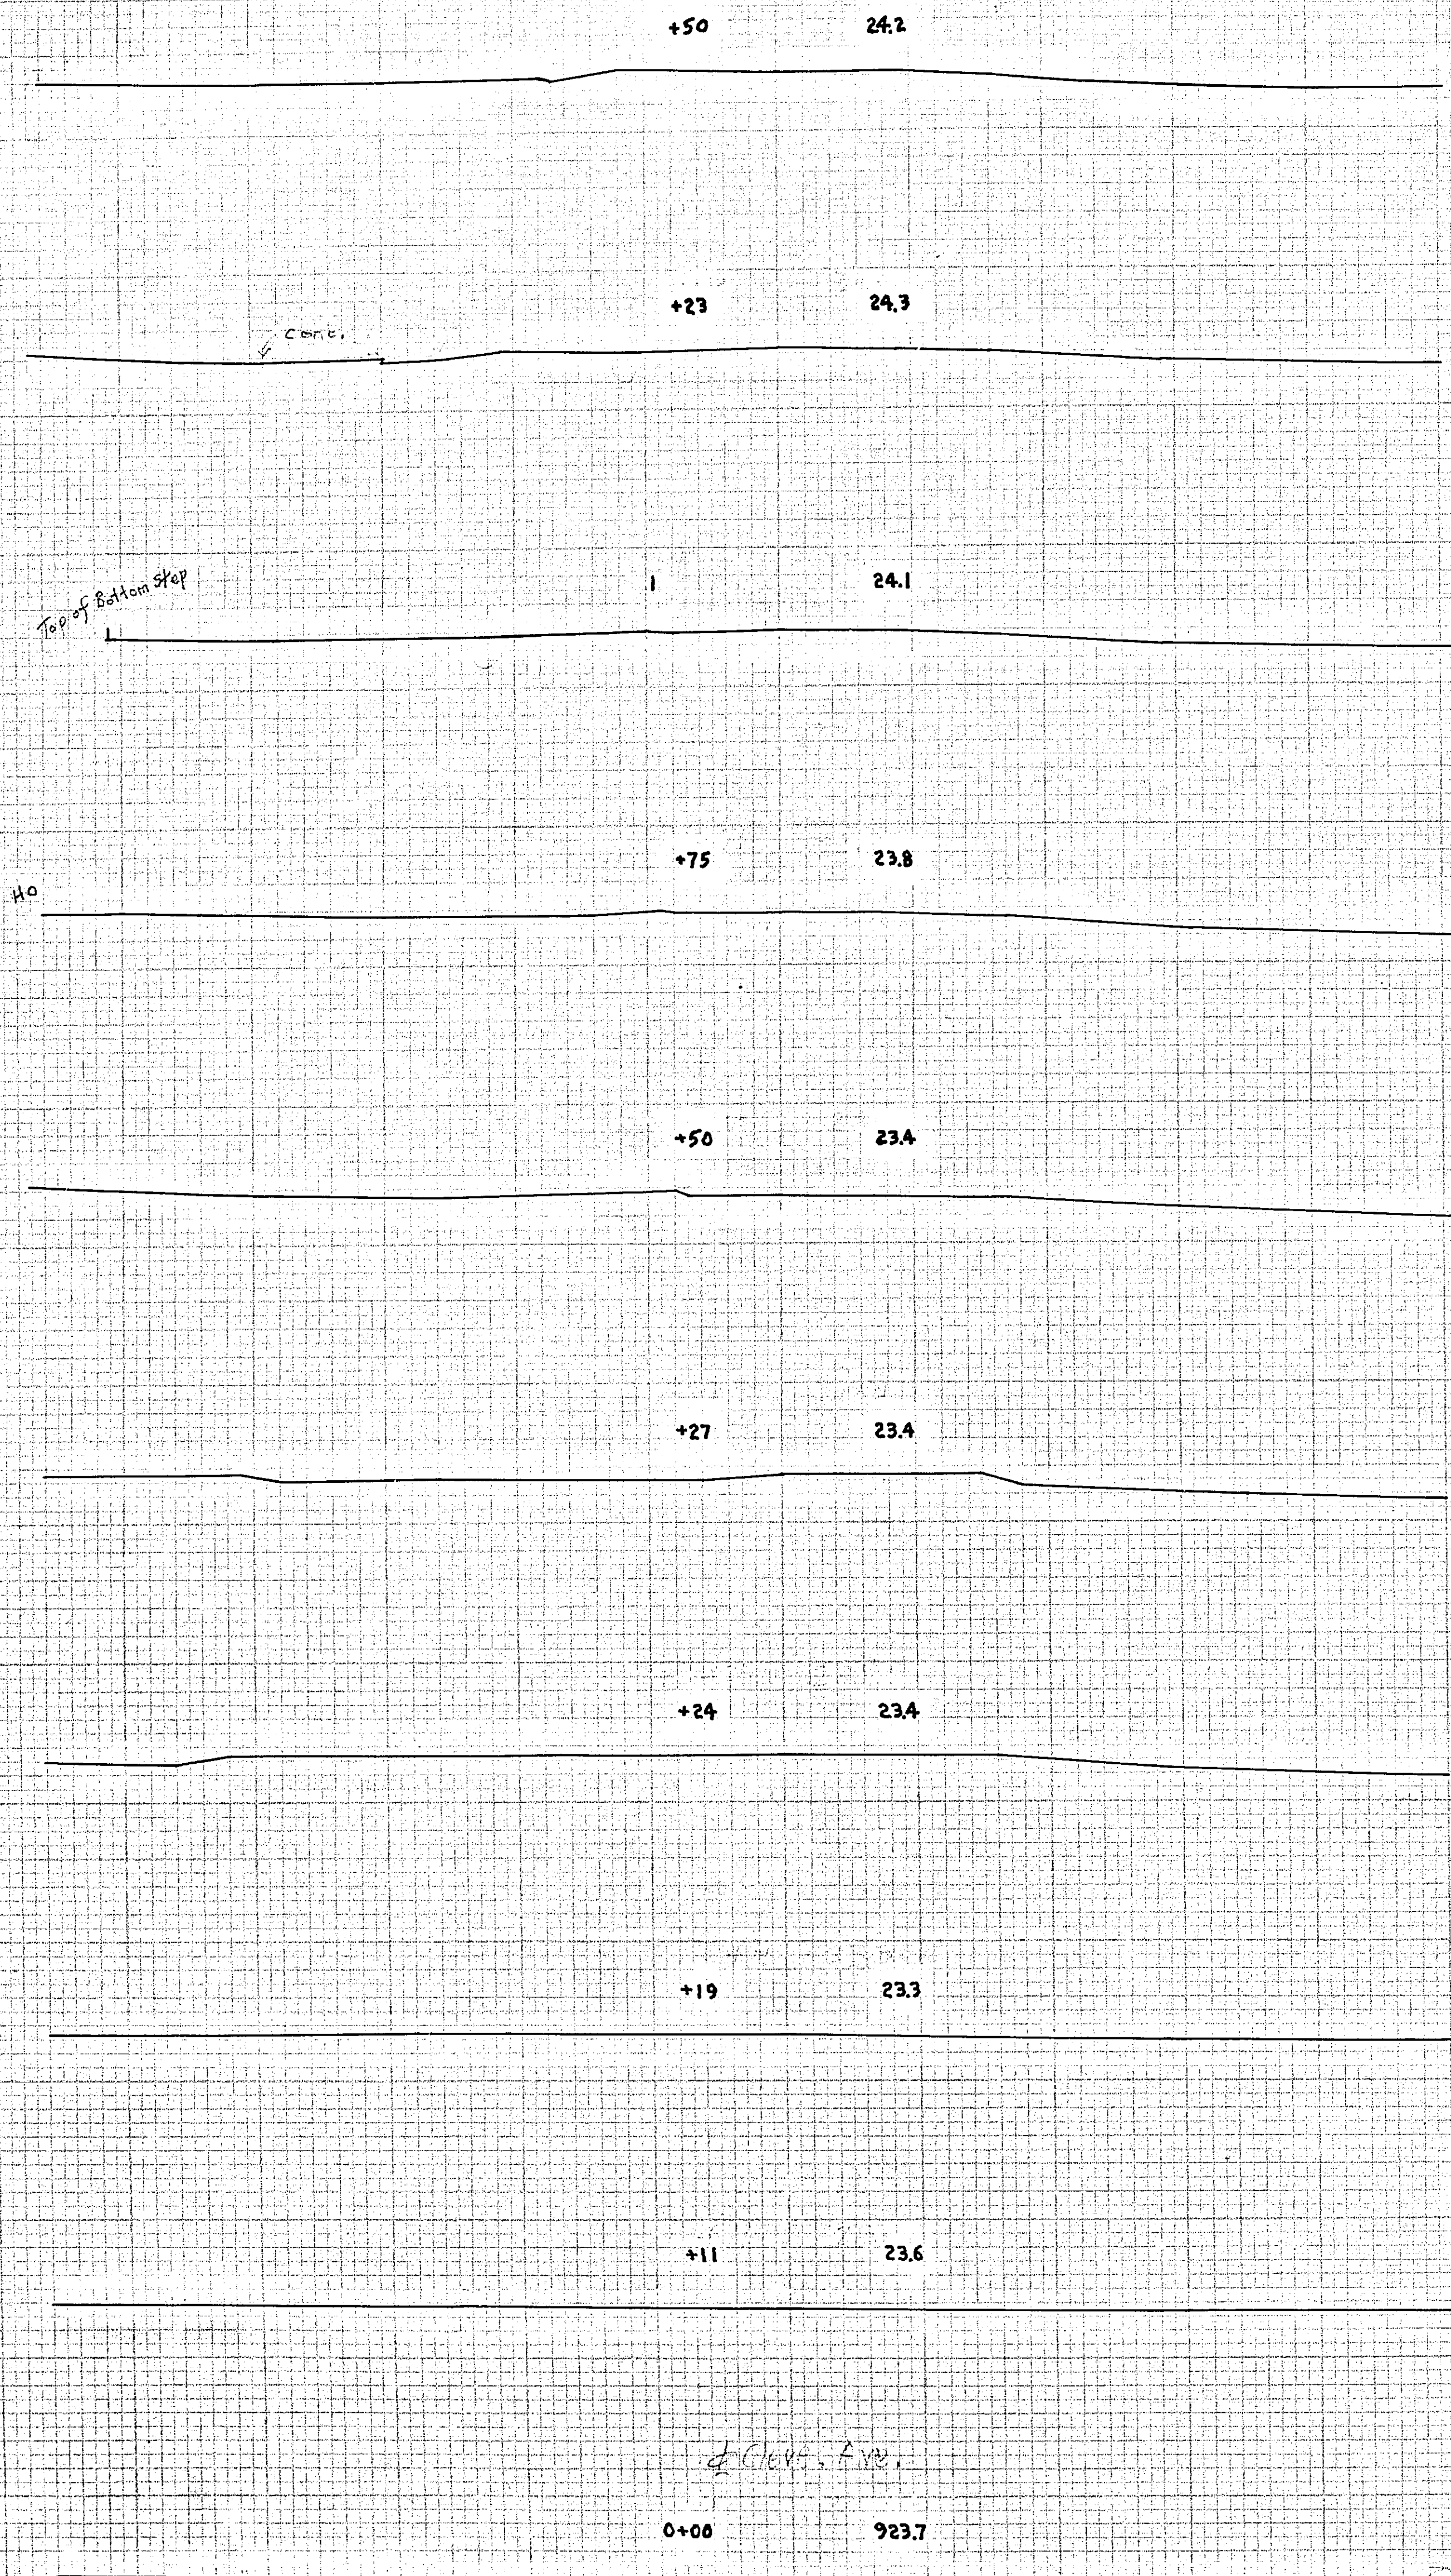

CROSS SECTIONS SCALE 1" = 10'

6829
C.C. REL. E
CLEVELAND AVE. TO NEW DISPOSITION RD.

STATION-ELEVATION
⊕

EXCAVATION | EMBANKMENT
SUB TOTALS CU. YDS. CU. YDS. SUB TOTALS

STATION-ELEVATION
⊕

EXCAVATION | EMBANKMENT
SUB TOTALS CU. YDS. CU. YDS. SUB TOTALS

STATION-ELEVATION
⊕

EXCAVATION | EMBANKMENT
SUB TOTALS CU. YDS. CU. YDS. SUB TOTALS

+67 26.7

+50 26.6

+25 26.6

5 26.6

+88 26.5

+78 26.5

+43 26.3

4 26.2

+75 25.9

3+31 925.3

+12 26.2

7 26.3

+73 26.6

+68 26.7

+56 26.9

+43 26.9

+40 26.9

+25 26.8

6 26.7

5+78 926.6

+49 25.3

+20 25.5

9 25.6

+75 25.6

+50 25.8

+21 25.9

8 26.0

+80 26.1

+60 26.2

7+37 926.3

Handwritten note

Handwritten note

Handwritten note

Handwritten note

Handwritten note

Handwritten note

MO
KOLA BRICK
SIBIRAEV
LIMAV

CROSS SECTIONS

SCALE 1" = 10'

6829

Sheet No. 3 of 4 Sheets

