
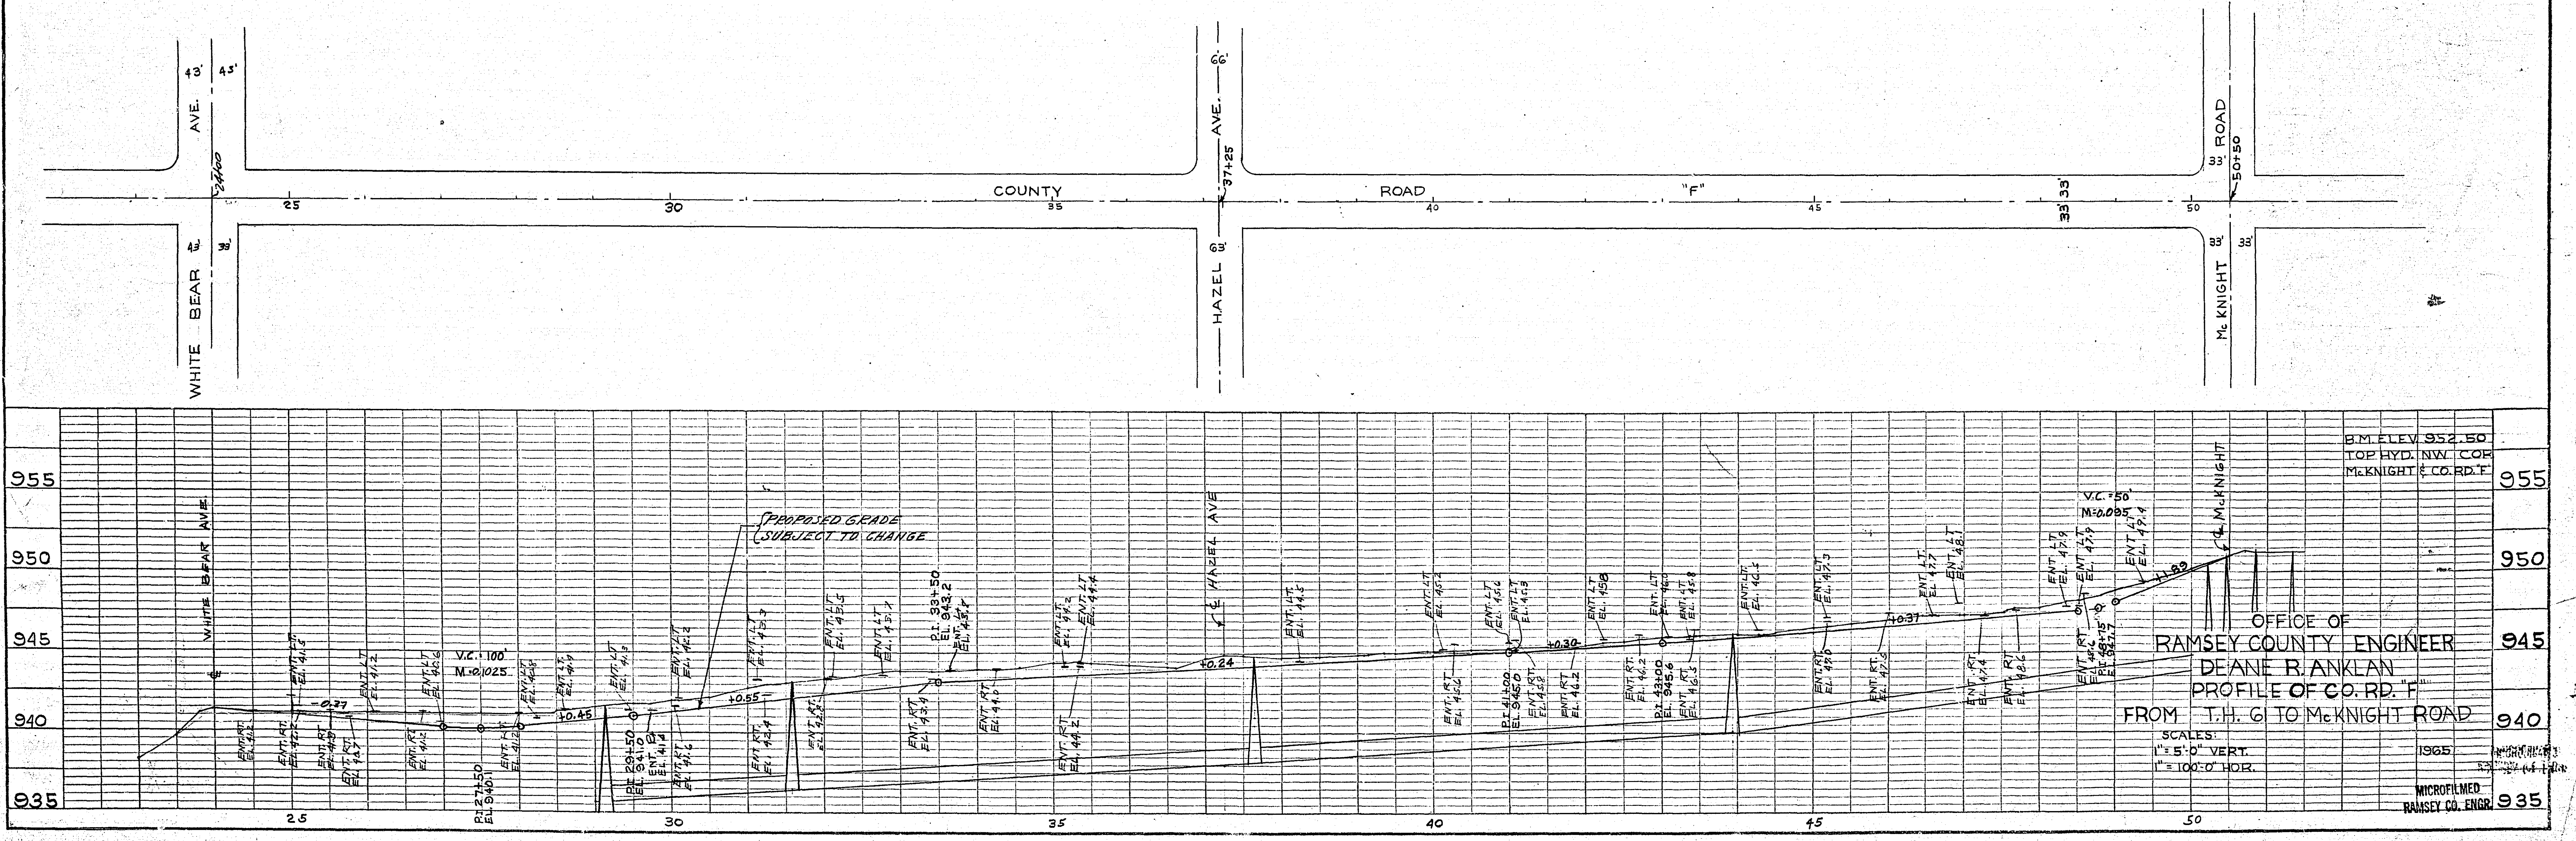


PLAN	SURVEYED	DATE
	PLOTTED	BY
	ALIGNED	
	CHECKED	
	RT. OF WAY	
	CHECKED	
	NO.	

PROFILE	SURVEYED	DATE
	PLOTTED	BY
	GRADES	
	CHECKED	
	STRUCTURE	
	NOTATIONS	
	CHKD	
	NO.	

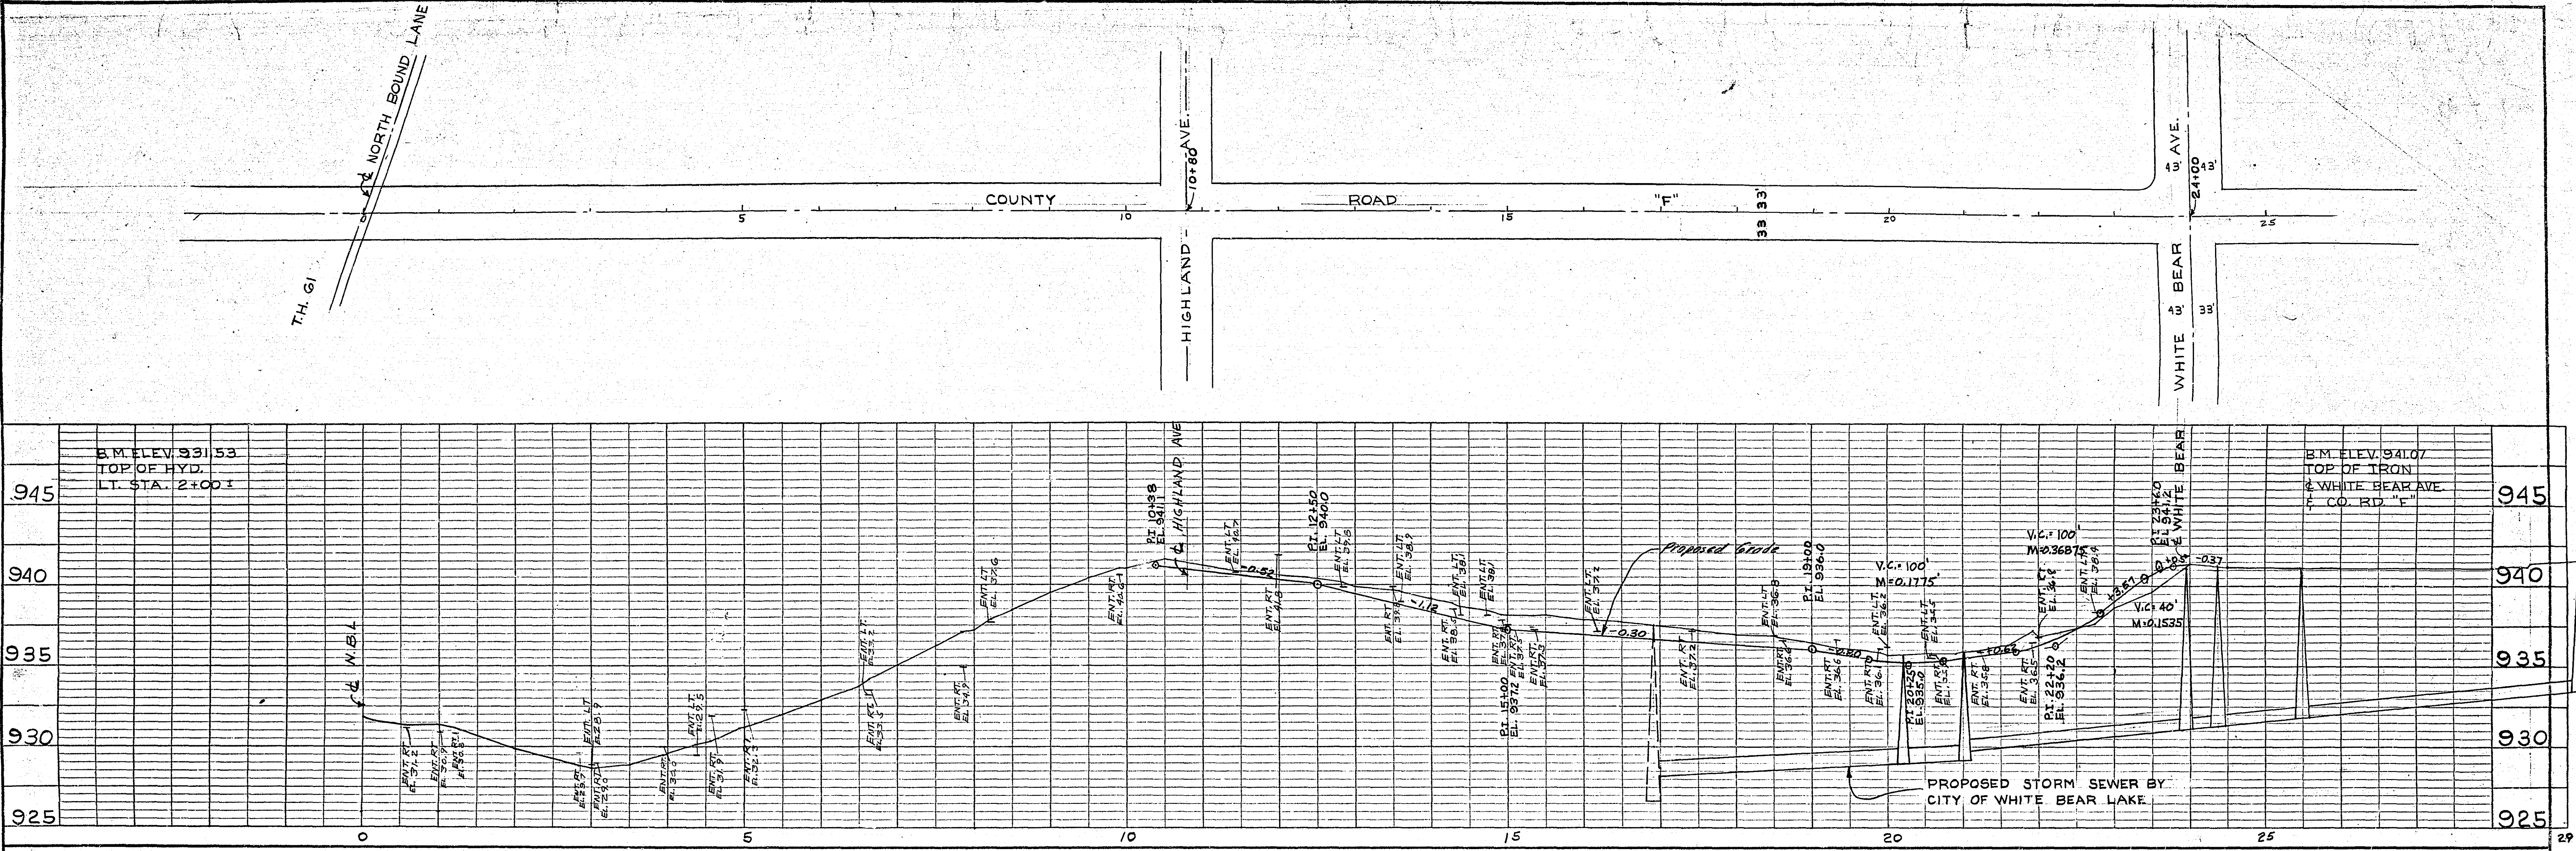

OFFICE OF
RAMSEY COUNTY ENGINEER
 DEANE R. ANKLAN
 PROFILE OF CO. RD. F
 FROM T.H. 6 TO MCKNIGHT ROAD

SCALES:
 1" = 5'-0" VERT.
 1" = 100'-0" HOR.

1965
 MICROFILMED
 RAMSEY CO. ENGR.